
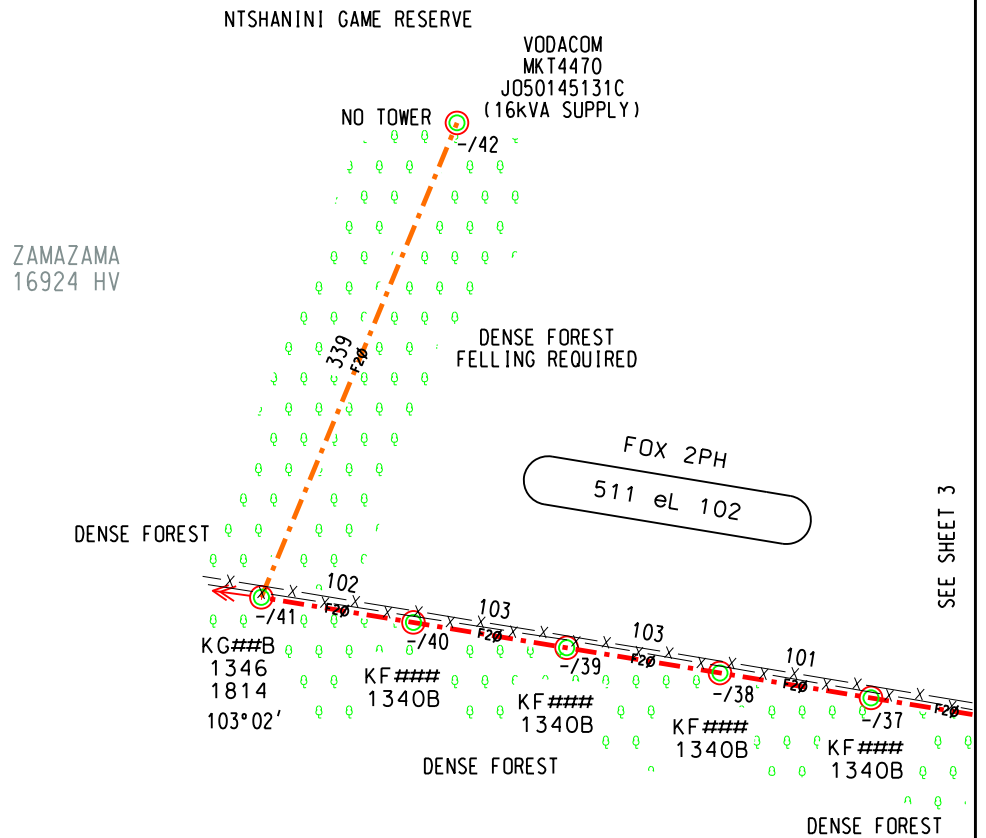


NOTE:

NETWORK BRK:

MAKHATINI NB57

WGS84 (Hartebeesthoek94)		
(ZONE 33) COORDINATE LIST - MKT4470		
S-EN 79B		
-/37	+58130.583	+3003458.950
-/41	+58533.827	+3003392.454
-/42	+58404.427	+3003078.644

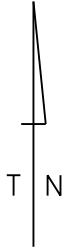

SURVEYOR: B TSAUTSE (0834450832)

SHEET LENGTH : 748m FOX

DRAWN	DAS	23 /08 /2015	TRACED		CHECKED	BT	23 /08 /2015	APPROVED		
 		MAKHATINI RURAL 22kV			SCALE 1 : 5000		JO50145131C		REVISION	
		SUPPLY TO							0	
		VODACOM - MKT4470							23 /08 /2015	