
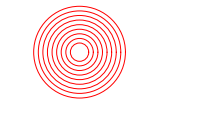
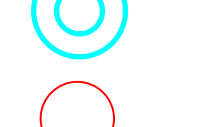
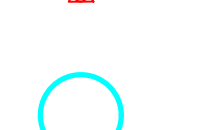
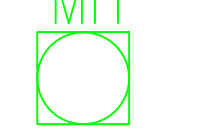
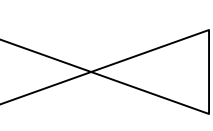
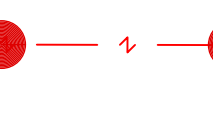




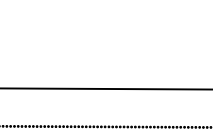

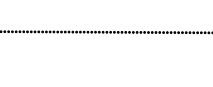
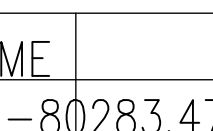
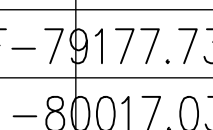
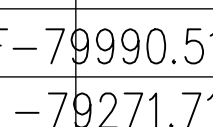


# LEGEND

-  Tree
-  Tap
-  Borehole
-  Benchmark
-  Water Tank
-  Manhole
-  Gate
-  Powerline
-  Telephone line
-  Pipeline
-  Sewer line
-  Stream
-  Rocky outcrop
-  Fence
-  Tarred road
-  Structure
-  Gravel road

BENCH MARK LIST

NAME	Y	X
BM1	-80283.474	2945196.596
BM2	-80014.259	2945469.531
BM2F	-79177.738	2945252.410
BM3	-80017.031	2945687.621
BM4	-79590.674	2945718.520
BM4F	-79990.514	2945732.548
BM5	-79271.718	2945682.598
BM6	-79266.949	2945474.539
BM7	-79178.653	2945252.076
BM8	-79514.382	2945061.051
BM9	-79823.712	2945060.365

Klient:  
Olient:

SML PROJECTS ( PTY)

MAKWARE  
GEOMATI

P.O. Box 2124  
POLKWANE  
0700  
Tel: 015 297 8510  
Fax: 086 444 6182  
Cell: 082 438 8183

Ontwerp: Datum: :  
Design: Datum: :  
Getekken: Datum: :  
Drawn: Datum: :

Traced: Datum: :  
Date: :

Checked: Datum: :  
Date: :

Approved: Datum: :  
Date: :

Project Engineer:

Project Title:

JAHANDEO PHASE

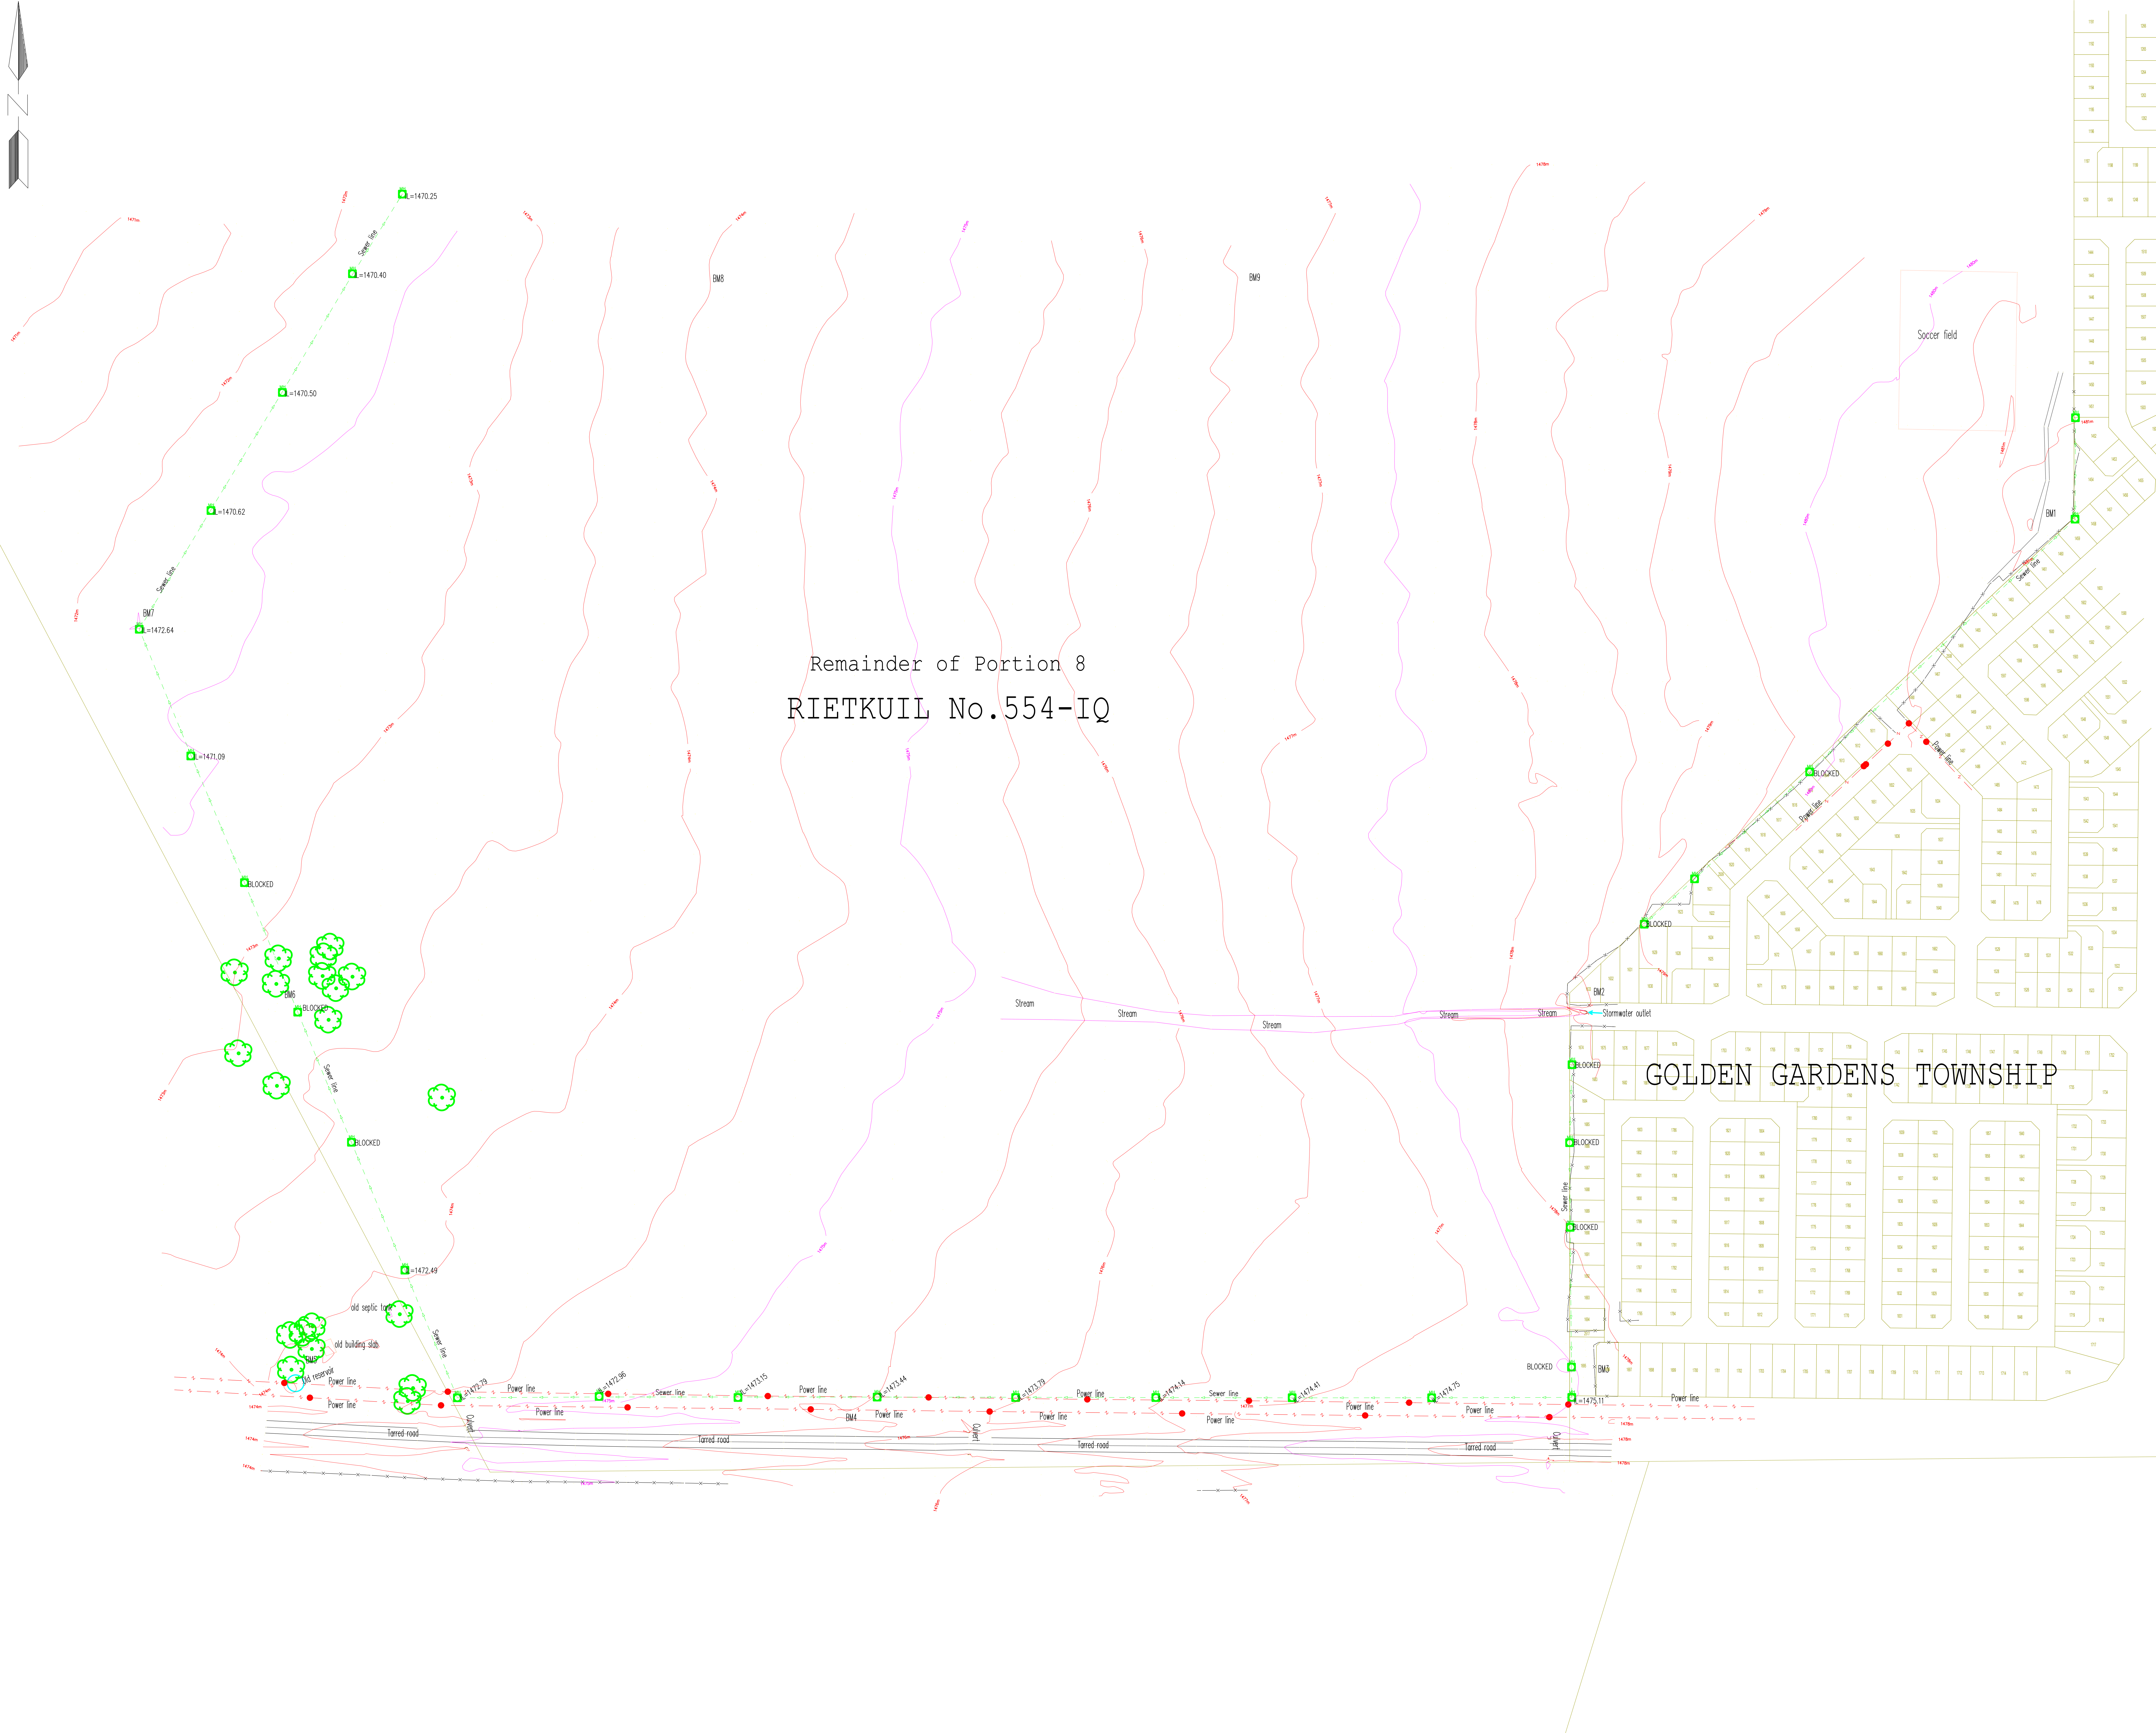
Title:

CONTOUR & DETAIL SURV

Scale: 1 : 1000

Project Number:

Drawing Number: Rev 0



Remainder of Portion 8  
RIETKUIL No.554-IQ

GOLDEN GARDENS TOWNSHIP