


DATA				
SIDES (m)	ANGLE OF DIRECTION	CO-ORDINATES SYSTEM: WG.....		HEIGHTS
		Y	X	
CONSTANTS				

AREA: SURVEYED BY: A Malliam DATE: 28/11/2022

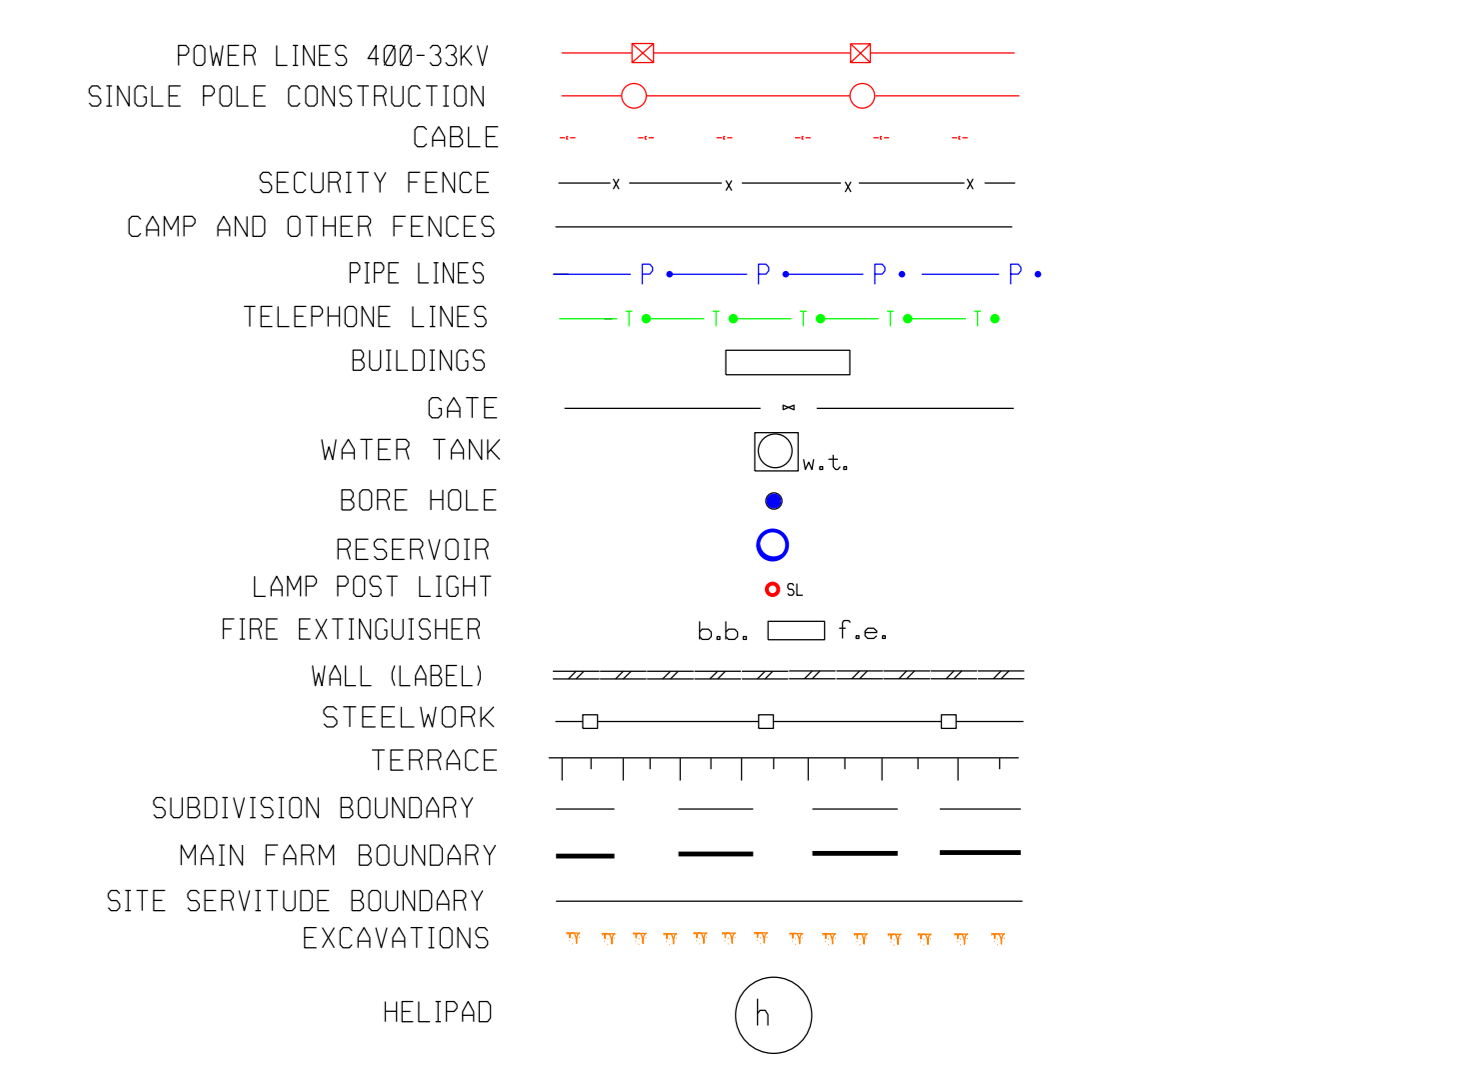


SCALE: PLAN NO:




 




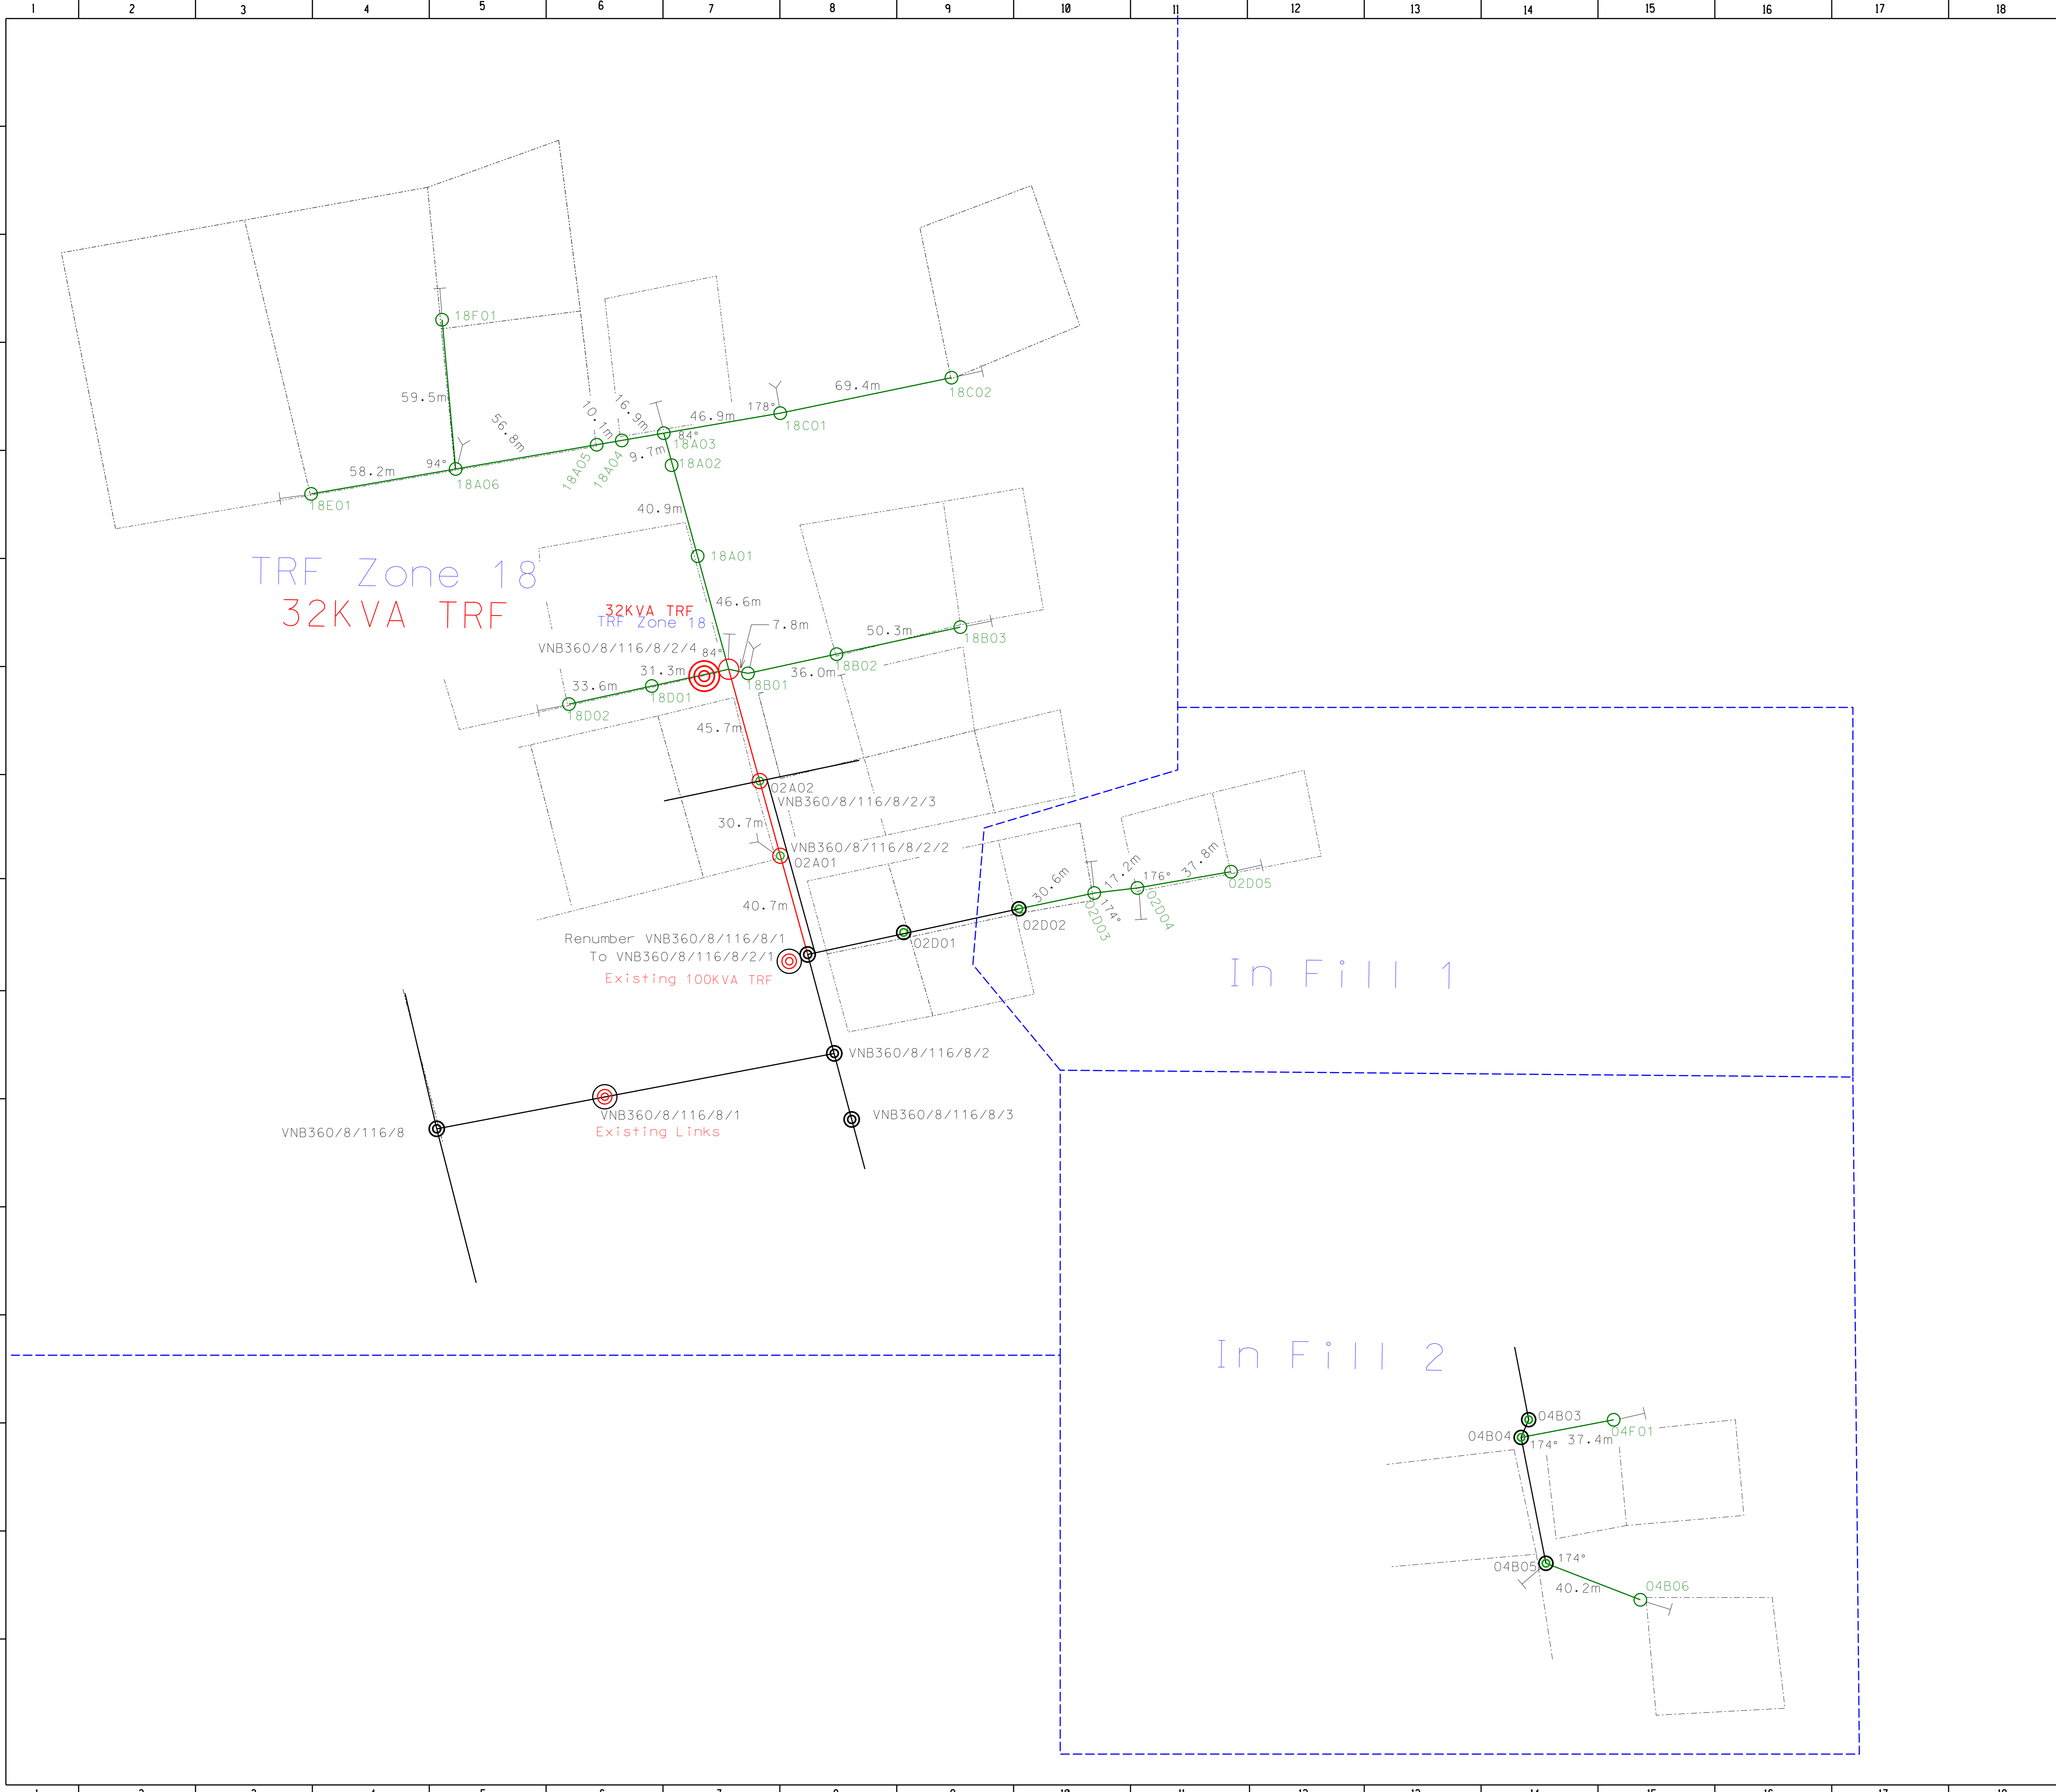













#	REV	AUTH	DATE	FIRST ISSUE	BY	CHKD	REFERENCE DRAWINGS

REGISTER

Kitty Pegging
 BEAUTY 22kV
 WG29

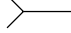

LEGEND

	Existing MV
	New MV
	Up Grade MV
	Existing LV
	New LV
	Up Grade LV
	Remove MV/LV Line
	Existing MV Pole
	New MV Pole
	Existing LV Pole
	New LV Pole
	MV & LV Pole
	Existing Trfr
	New Trfr
	Fence
	Street
	Road
	Stay
	Strut
	Zink House
	Wooden House
	Brick House



ENGINEERING SURVEY DESIGN DRAWING


Reference	CAD-Line Survey-LOU
Effective Date	15/10/2015
Revision	01


Kitty Pegging
20% Bushclearing
Beware Of Water Pipes
Rem Of Haakdoornkuil 168 LR
Possible Rock

Trf	New	New	Remove	Remove	Upgrade	Upgrade	Page
Zone	MV	LV	MV	LV	MV	LV	No
Zone 18	0.117	0.564					4
In Fill 1		0.086					4
In Fill 2		0.078					5
Total	0.117	0.728					


LEGEND	
Existing MV	—
New MV	—
Up Grade MV	- - -
Remove MV Line	- - -
Existing Trfr	●
New Trfr	●
Existing MV Pole	●
New MV Pole	○
Stay	├
Strut	└



	3	
	2	
	1	
JA Mallam	0	28/11/2022
SURVEYOR	REV	SURVEY DATE

FEEDER: BEAUTY 22kV	CUSTOMER: Eskom	 <small>THIS DRAWING IS THE PROPERTY OF ESKOM Disclaimer: Eskom is not responsible for any errors displayed on this drawing</small>
PROJECT NO: Kitty Pegging	PROPERTY: Rem Of Haakdoornkuil 168 LR	
CONDUCTOR:	CONTACT DETAILS	
LENGTH OF LINE: As Above	SCALE: 1:1500	
SURVEYOR: Dick de Bruyn & Associates	PAGE: 3 of 5	
DRAUGHTSPERSON: JA Mallam		

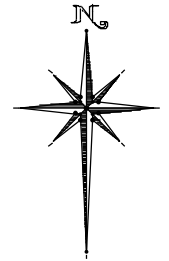

Kitty Pegging
20% Bushclearing
Beware Of Water Pipes
Rem Of Haakdoornkuil 168 LR
Possible Rock

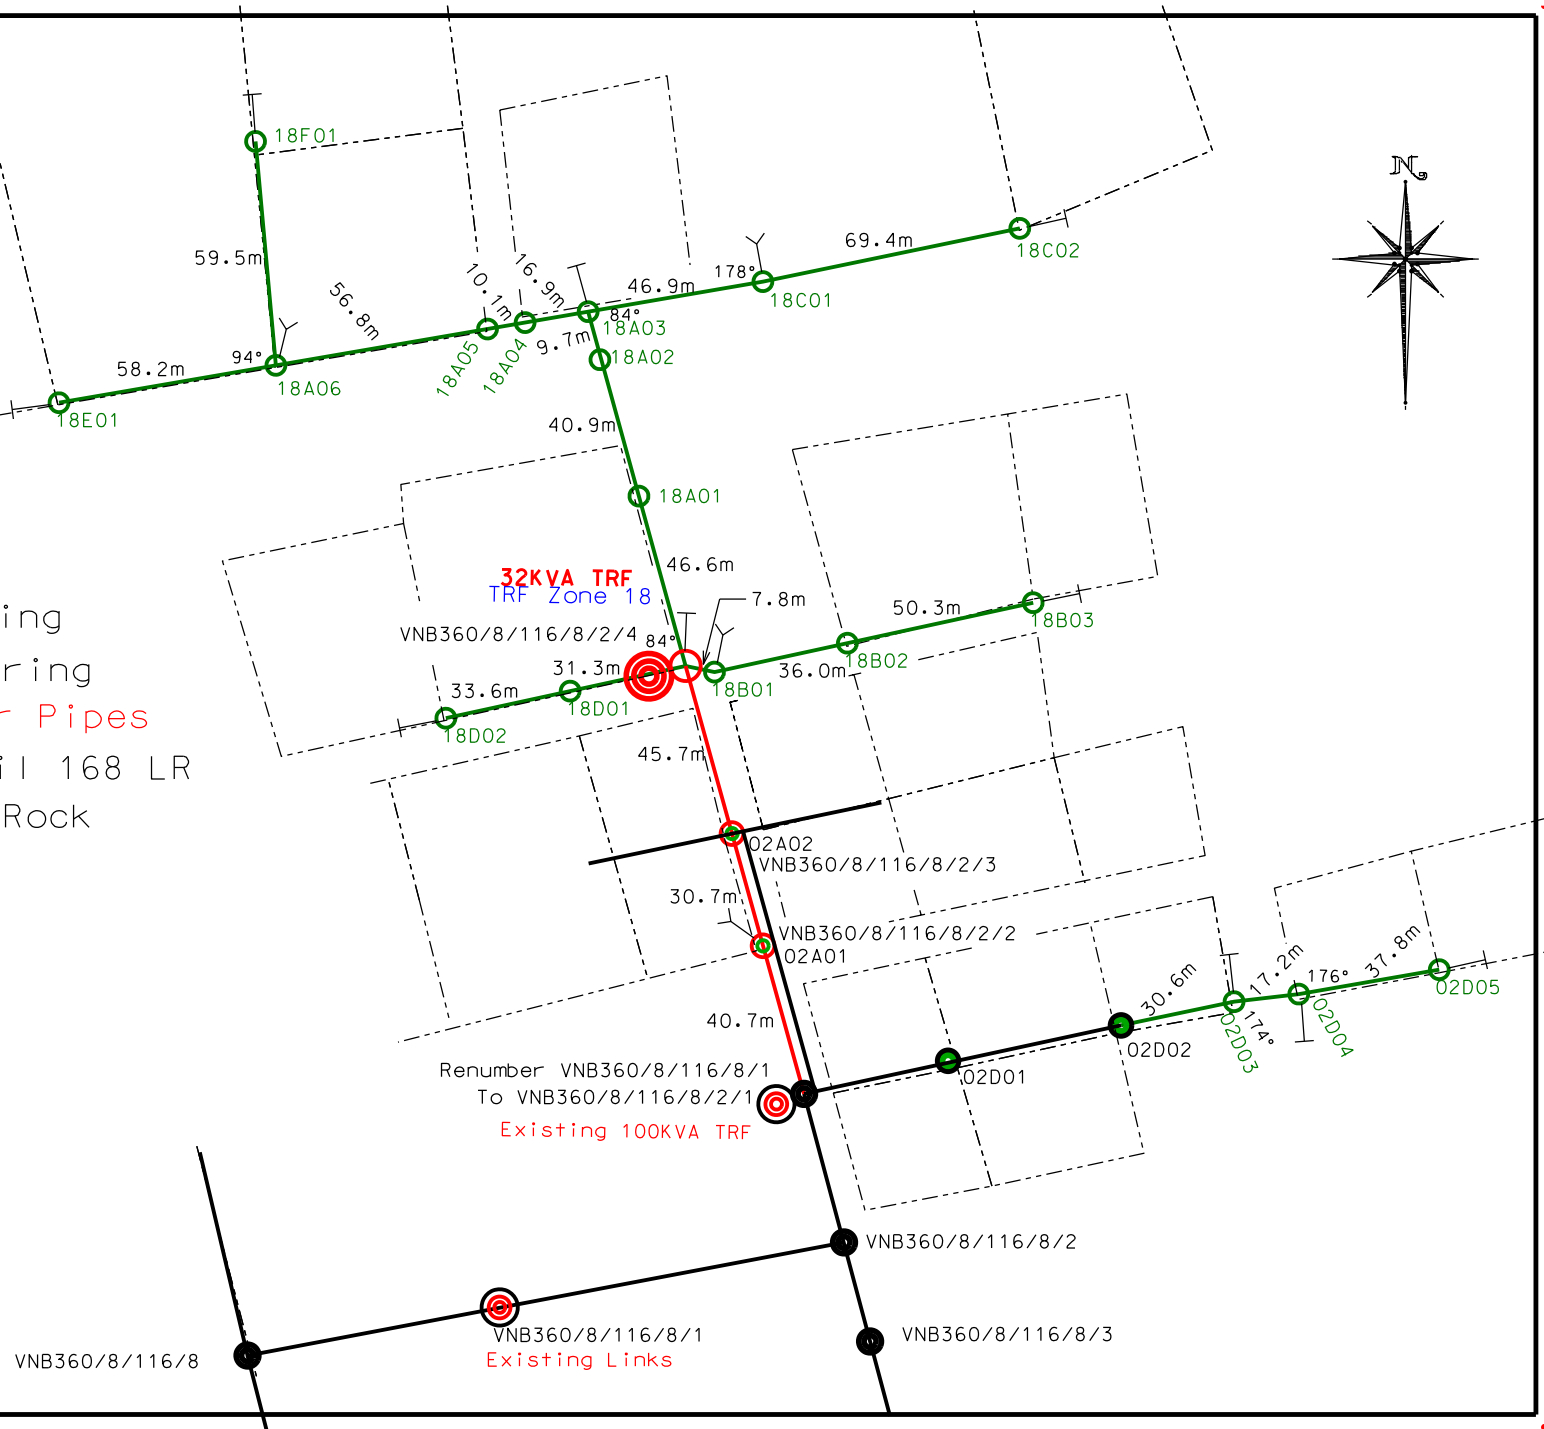

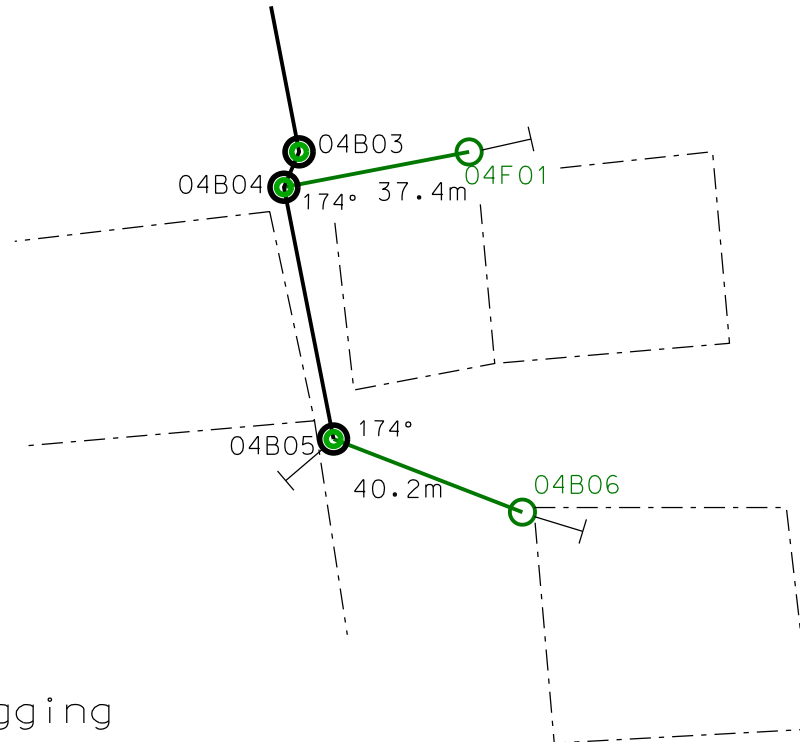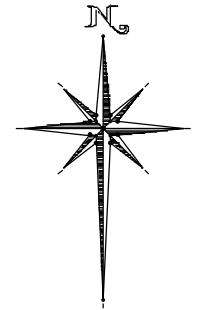

Kitty Pegging
20% Bushclearing
Beware Of Water Pipes
Rem Of Haakdoornkuil 168 LR
Possible Rock