
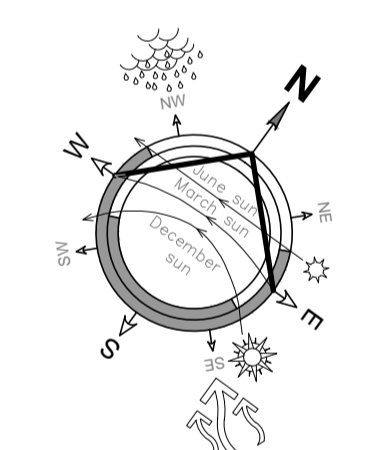


NOTE:
THIS DRAWING IS THE COPYRIGHT OF THE ARCHITECTS. DO NOT SCALE AND REFER TO FIGURED DIMENSIONS ONLY. ALL LEVELS AND DIMENSIONS MUST BE CHECKED ON SITE PRIOR TO SETTING OUT OR MANUFACTURE. ANY DISCREPANCIES MUST BE REPORTED TO THE ARCHITECT IMMEDIATELY.

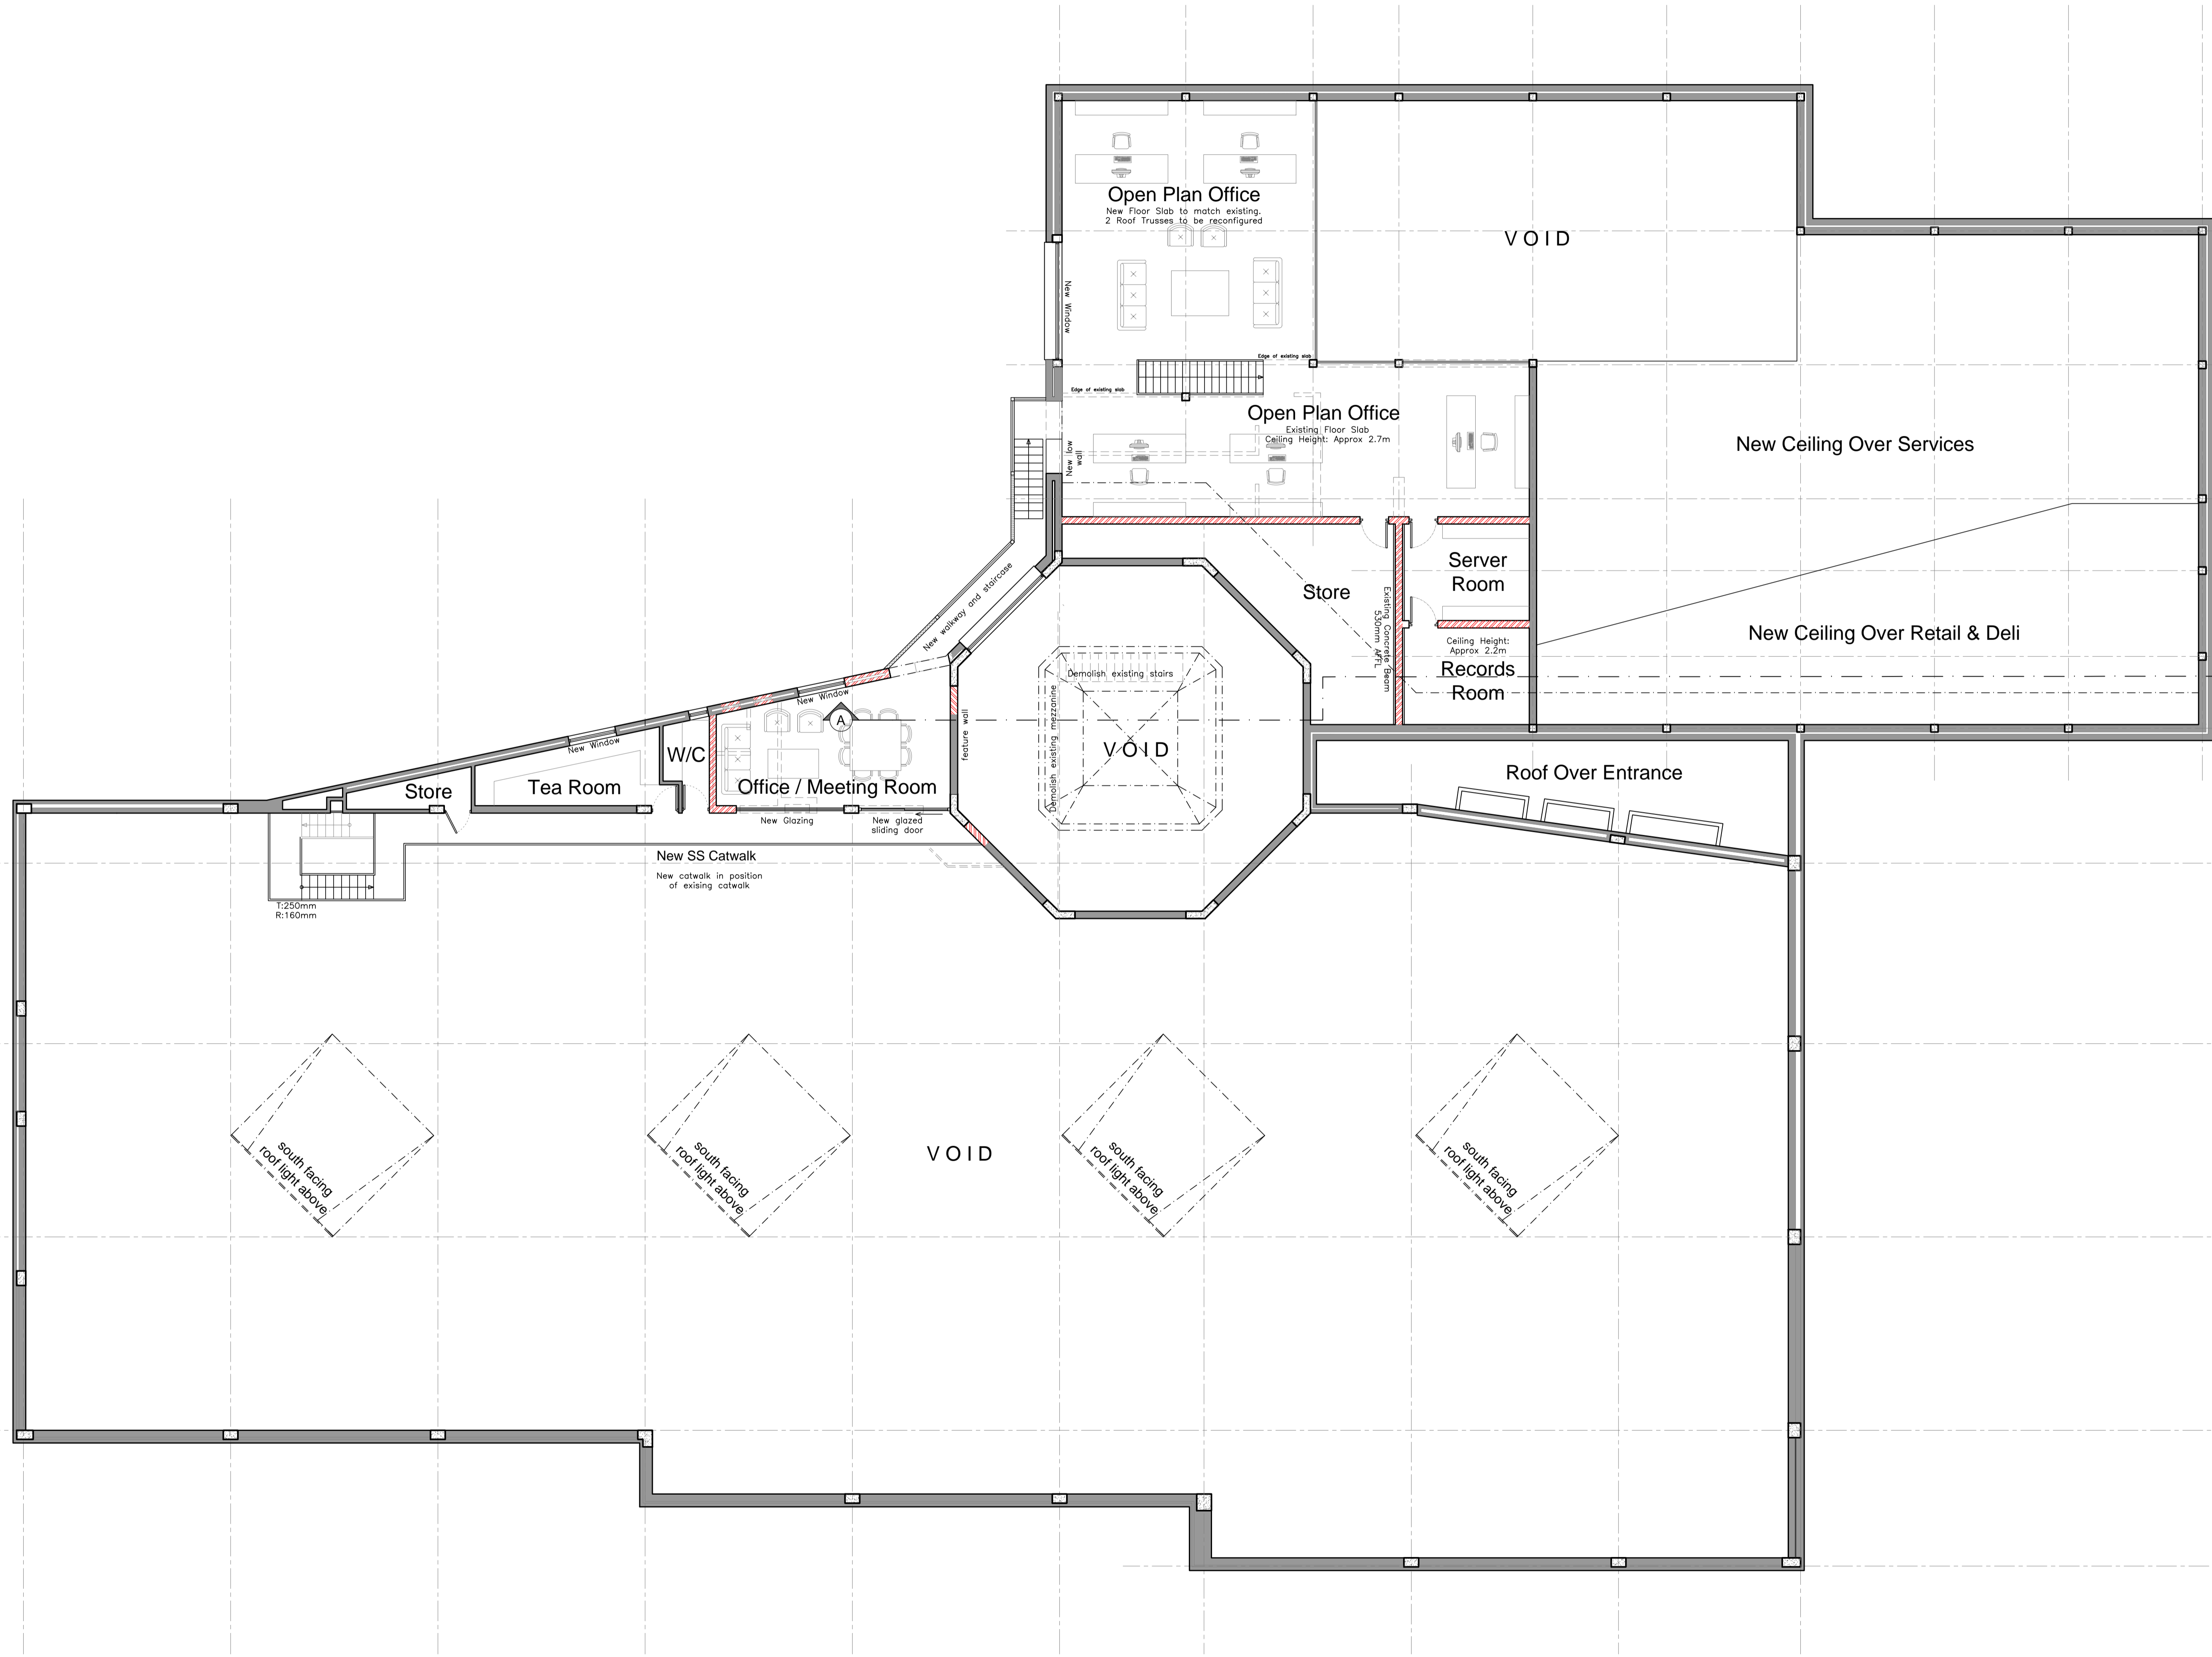

SK004	26.08.2014	Revision	
SK003	01.08.2014	Planning Application	
SK002	05.06.2014	Revision	
SK001	18.02.2014	SKETCH DESIGN	

MALHERBE RUST
ARCHITECTS ARGITEKTE

PO. BOX 85 - POBSUS 85
HOOFSTRAAT
PAARL 7622
228 MAIN ST - HOOFSTRAAT 228
PAARL 7646 TEL +27 21 872 1623
E-mail: mra@afrika.com FAX +27 21 872 5467

KLIENT: Klein Constantia Wine Cellar
Constantia, Cape Town

PROJEK: Proposed Alterations
Proposed alterations to existing wine cellar

TEKENING: Second Floor Plan	
DRAWING: Sketch Design	
GETEKEN: SJ	NAESEN: JM
DATE: 01-08-2014	SKAL: 1:100(A1)
PROJEK No: 1527	TEKENING No: 203
PROJECT No:	WYSIGING No: SK004
CAD No:	