


FOCH NO.150-IQ

18/150
EXISTING CEMETERY

RE/5/150

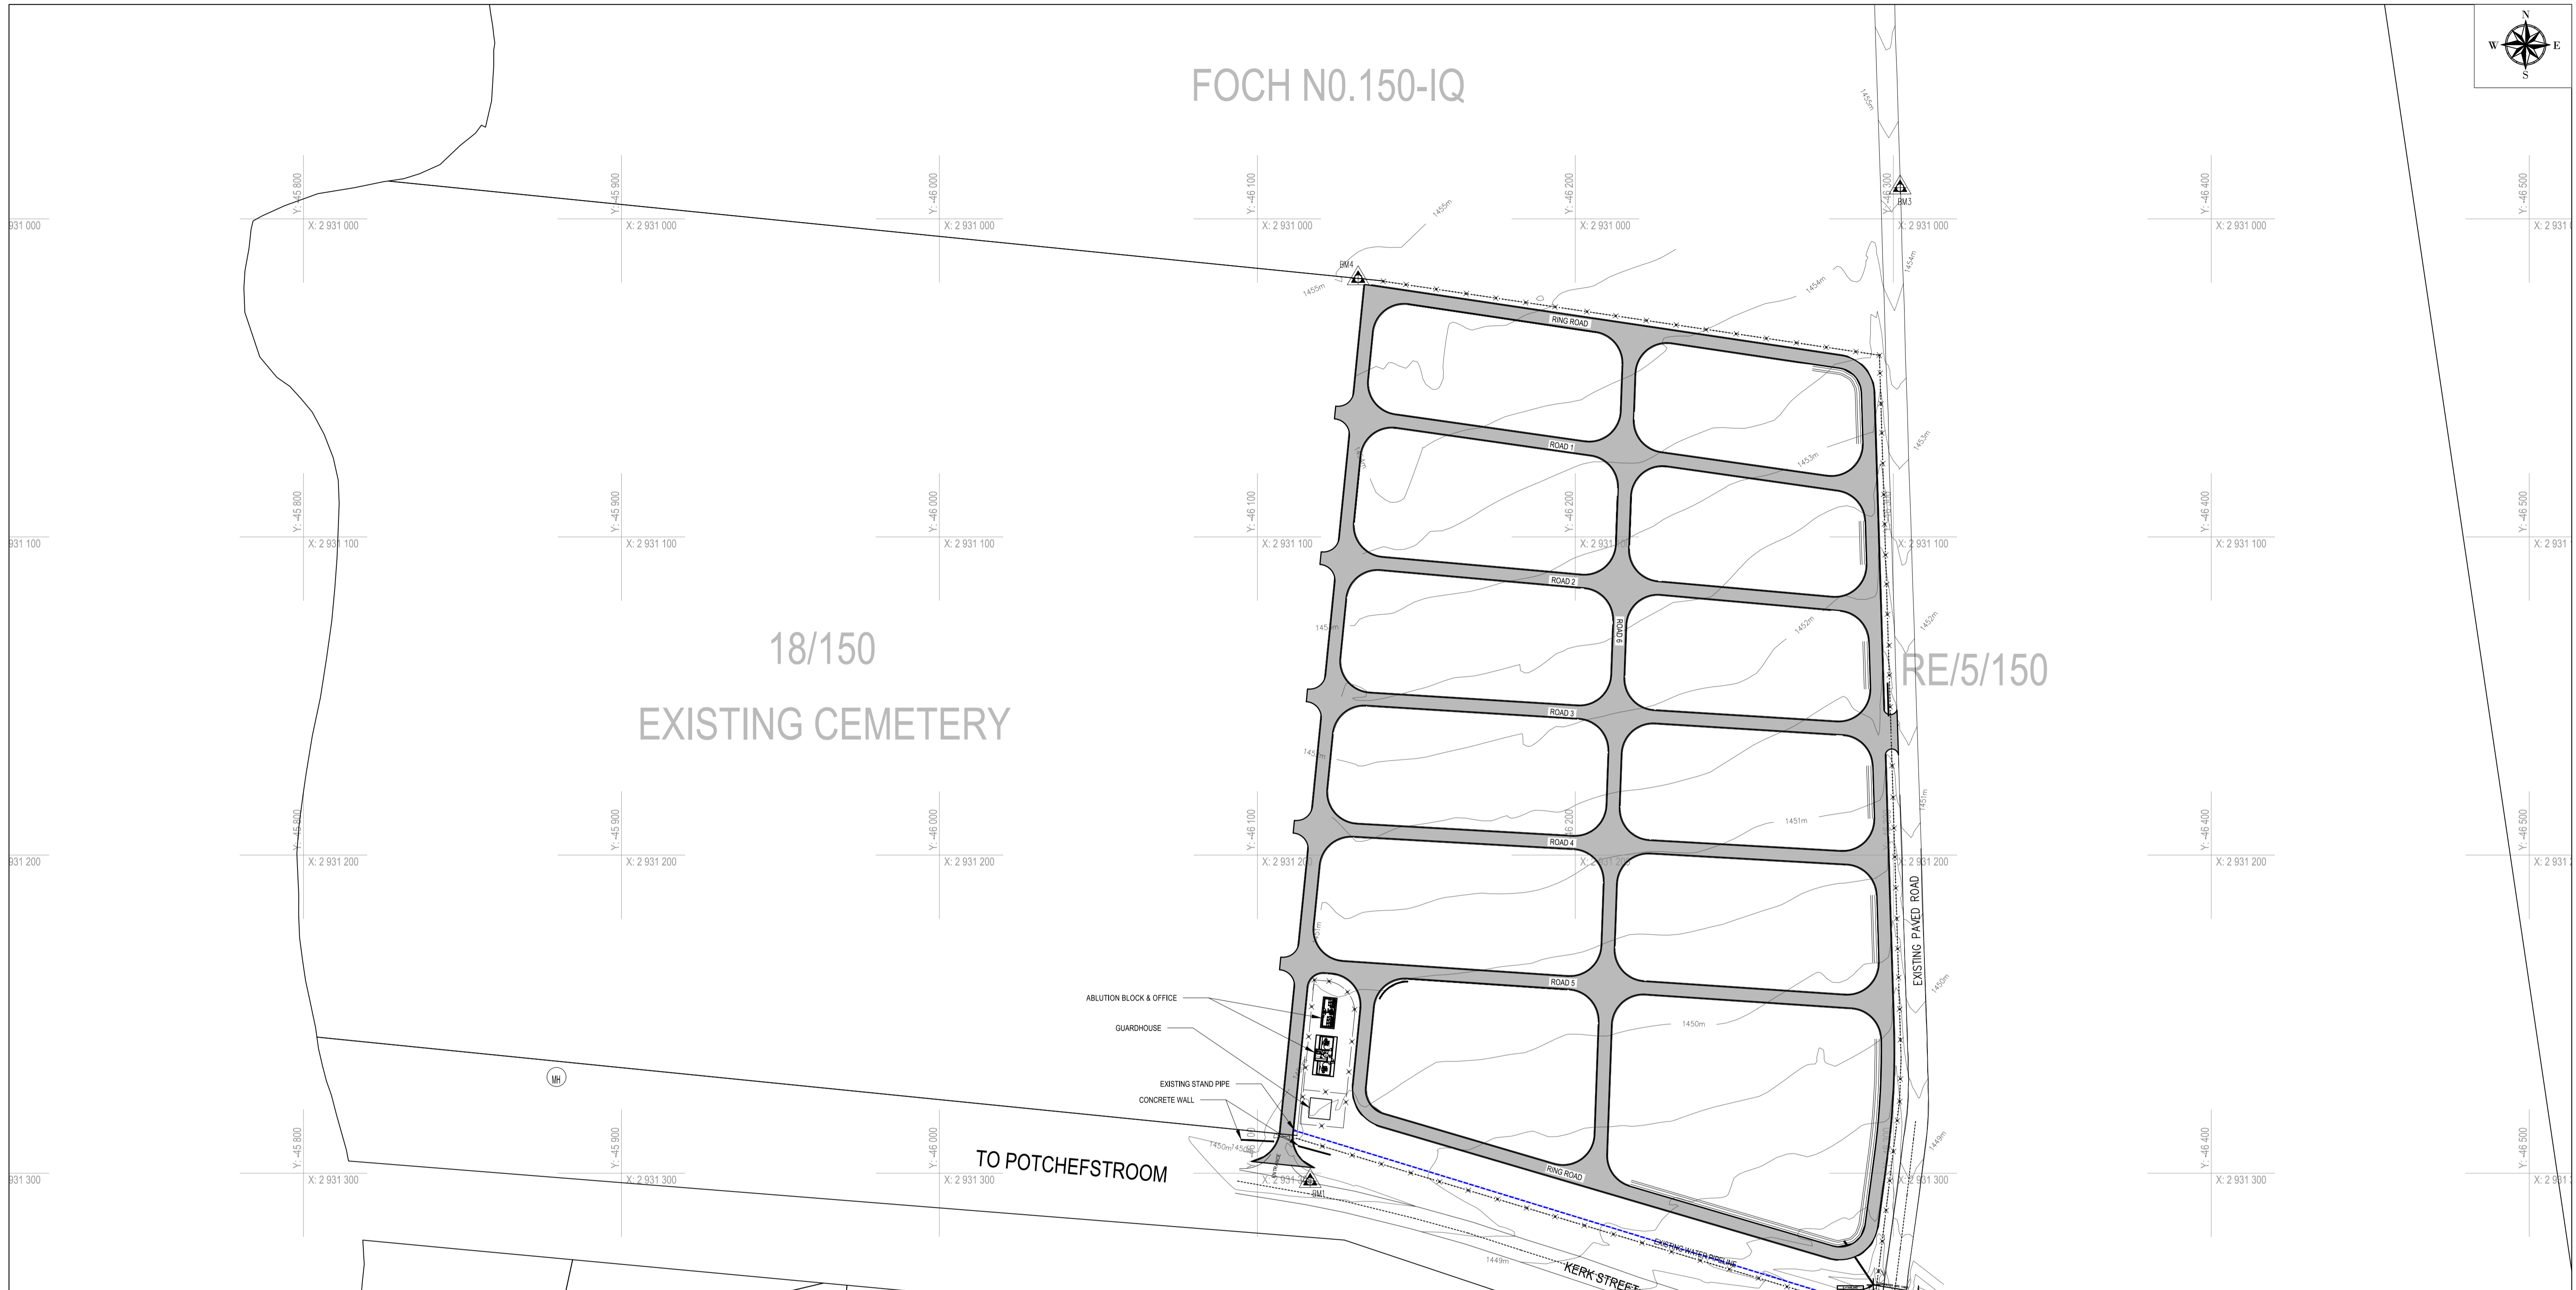

BENCHMARKS WG27
GEOID: SA2010

Point	Y	X	Elevation	Remark
BM1	-46116.608	2931302.499	1450.273	10MM IRON PEG IN KERB
BM2	-46286.992	2931348.875	1447.335	10MM IRON PEG IN KERB
BM3	-46302.142	2930990.194	1454.574	12MM IRON PEG IN PAVE
BM4	-46131.696	2931018.741	1454.888	12MM IRON PEG IN PAVE

LEGEND

	NEW FENCE LINE
	BENCHMARK
	PROPOSED ROAD

CLIENT'S DETAILS



PO BOX 3
CARLETONVILLE
2500

MERAPONG CITY LOCAL MUNICIPALITY
WATER AND SANITATION DEPARTMENT

REVISIONS

NR	DATE	APPROVED	DESCRIPTION	PAR
0	08/12/2021	JKM	ORIGINAL	JKM

NOTES:

- THIS DRAWING IS TO BE READ IN CONJUNCTION WITH SABS 1200 STANDARDIZED SPECIFICATIONS AND THE PROJECT SPECIFICATIONS
- PRIOR TO THE START OF CONSTRUCTION, ALL SERVICES WHICH ARE TO BE CROSSED MUST BE EXPOSED BY HAND TO CONFIRM THEIR POSITIONS AND LEVELS. ANY DISCREPANCY IS TO BE IMMEDIATELY REPORTED TO THE ENGINEER.
- A FULL SET OF MATERIAL TESTS (COMPACTION, CBR & UCS) REFLECTING COMPLIANCE WITH THE SPECIFICATIONS IS TO BE SUBMITTED TO THE ENGINEER FOR ONWARD TRANSMISSION TO THE EMPLOYER
- INTERSECTION SERVICES TO BE EXPOSED, POSITIONS RECORDED AND ANY CLASHES IN POSITION WITH THE WORKS TO BE REPORTED TO THE ENGINEER PRIOR TO THE COMMENCEMENT OF CONSTRUCTION.

CONSULTANT'S DETAIL



KABE CONSULTING ENGINEERS
218 Dr VAN DER MERWE DRIVE
MONTANA PARK
0182
Tel: 087 809 0982
Fax: 086 516 4728
e-mail: info@kabe.co.za

DESIGNED NAME: JK MOLOISANE SIGNATURE:..... DATE:..... Prof Reg No: 201470015	CONTRACT No. P(NEW) PROJECT No. -
DRAWN NAME: AMN NDIOWA SIGNATURE:..... DATE:.....	LOCATION OF PROJECT KOKOSI, CARLETONVILLE
CHECKED NAME: TG MOENG SIGNATURE:..... DATE:.....	DESCRIPTION OF PROJECT: DEVELOPMENT OF KOKOSI NEW CEMETERY
INFORMATION OFFICE CHECKED NAME:..... SIGNATURE:..... DATE:.....	SHEET No. 01 OF 02
DESIGN OFFICE APPROVAL NAME: JK MOLOISANE SIGNATURE:..... DATE:..... Prof Reg No: 201470015	PAPER SIZE A1
	SCALE 1:1000
	DATE: 08/12/2021

CONTRACT No. P(NEW) PROJECT No. -	LOCATION OF PROJECT KOKOSI, CARLETONVILLE
SHEET No. 01 OF 02	DESCRIPTION OF PROJECT: DEVELOPMENT OF KOKOSI NEW CEMETERY
PAPER SIZE A1	DRAWING DESCRIPTION: CEMETERY LAYOUT PLAN 01
SCALE 1:1000	DRAWING No. KCC-CLP-001-V00-D
DATE: 08/12/2021	

PROJECT STATUS

<input type="radio"/> INCEPTION	<input type="radio"/> DESIGN DEVELOPMENT	<input type="radio"/> TENDER DRAWING	<input type="radio"/> APPROVED CONSTRUCTION DRAWING	<input type="radio"/> AS BUILT DRAWING
---------------------------------	--	--------------------------------------	---	--

PROJECT ENGINEER of MERAPONG CITY LOCAL MUNICIPALITY:

NAME: _____ SIGNATURE: _____
Prof Reg No. _____ DATE: _____

INSPECTOR OF WORKS of MERAPONG CITY LOCAL MUNICIPALITY:

NAME: _____ SIGNATURE: _____
DATE: _____



LEGEND	
	NEW FENCE LINE
	BENCHMARK
	PROPOSED ROAD

CLIENT'S DETAILS



PO BOX 3
CARLETONVILLE
2500

MERAPONG CITY LOCAL MUNICIPALITY
WATER AND SANITATION DEPARTMENT

REVISIONS				
NR	DATE	APPROVED	DESCRIPTION	PAR
0	08/12/2021	JKM	ORIGINAL	JKM

NOTES:

- THIS DRAWING IS TO BE READ IN CONJUNCTION WITH SABS 1200 STANDARDIZED SPECIFICATIONS AND THE PROJECT SPECIFICATIONS
- PRIOR TO THE START OF CONSTRUCTION, ALL SERVICES WHICH ARE TO BE CROSSED MUST BE EXPOSED BY HAND TO CONFIRM THEIR POSITIONS AND LEVELS. ANY DISCREPANCY IS TO BE IMMEDIATELY REPORTED TO THE ENGINEER.
- A FULL SET OF MATERIAL TESTS (COMPACTION, CBR & UCS) REFLECTING COMPLIANCE WITH THE SPECIFICATIONS IS TO BE SUBMITTED TO THE ENGINEER FOR ONWARD TRANSMISSION TO THE EMPLOYER
- INTERSECTION SERVICES TO BE EXPOSED. POSITIONS RECORDED AND ANY CLASHES IN POSITION WITH THE WORKS TO BE REPORTED TO THE ENGINEER PRIOR TO THE COMMENCEMENT OF CONSTRUCTION.

CONSULTANT'S DETAIL



KABE CONSULTING ENGINEERS
218 Dr VAN DER MERWE DRIVE
MONTANA PARK
0182
Tel: 087 809 0982
Fax: 086 516 4728
e-mail: info@kabe.co.za

DESIGNED NAME: JK MOLOISANE SIGNATURE:..... DATE:..... Prof Reg No: 201470015
DRAWN NAME: AMN NDIOWA SIGNATURE:..... DATE:.....
CHECKED NAME: TG MOENG SIGNATURE:..... DATE:.....
INFORMATION OFFICE CHECKED NAME:..... SIGNATURE:..... DATE:.....
DESIGN OFFICE APPROVAL NAME: JK MOLOISANE SIGNATURE:..... DATE:..... Prof Reg No: 201470015

CONTRACT No. P(NEW)	LOCATION OF PROJECT KOKOSI, CARLETONVILLE
PROJECT No. -	DESCRIPTION OF PROJECT: DEVELOPMENT OF KOKOSI NEW CEMETERY
SHEET No. 02 OF 02	PAPER SIZE A1
SCALE 1:1000	DRAWING DESCRIPTION: CEMETERY LAYOUT PLAN 02
DATE: 08/12/2021	DRAWING No. KKC-CLP-002-V00-D

PROJECT STATUS	
<input type="radio"/> INCEPTION	<input type="radio"/> DESIGN DEVELOPMENT
<input type="radio"/> TENDER DRAWING	<input type="radio"/> APPROVED CONSTRUCTION DRAWING
<input type="radio"/> AS BUILT DRAWING	
PROJECT ENGINEER of MERAPONG CITY LOCAL MUNICIPALITY:	
NAME:.....	SIGNATURE:.....
Prof Reg No:.....	DATE:.....
INSPECTOR OF WORKS of MERAPONG CITY LOCAL MUNICIPALITY:	
NAME:.....	SIGNATURE:.....
NAME:.....	DATE:.....



LEGEND	
	NEW FENCE LINE
	BENCHMARK
	PROPOSED ROAD

NO	BLOCK DESCRIPTION	TOTAL NUMBER OF PLOTS	PLOT SIZE (m ²)
01	BURIAL SITE A (HEREOS ACRE)	306	3496
02	BURIAL SITE B	851	5665
03	BURIAL SITE C	492	3501
04	BURIAL SITE D1 (GENERAL)	246	1640
05	BURIAL SITE D2 (CHILDREN)	236	1640
06	BURIAL SITE E (GENERAL)	474	3172
07	BURIAL SITE F (GENERAL)	419	2846
08	BURIAL SITE G (GENERAL)	468	3139
09	BURIAL SITE H (GENERAL)	406	2669
10	BURIAL SITE I (GENERAL)	453	3153
11	BURIAL SITE J (GENERAL)	386	2528
12	BURIAL SITE K (GENERAL)	409	2699
13	BURIAL SITE L1 (GENERAL)	291	1887
14	BURIAL SITE L2 (POP-UP)	80	516
TOTAL		5517	38551

CLIENT'S DETAILS



PO BOX 3
CARLETONVILLE
2500

MERAPONG CITY LOCAL MUNICIPALITY
WATER AND SANITATION DEPARTMENT

REVISIONS				
NR	DATE	APPROVED	DESCRIPTION	PAR
0	08/12/2021	JKM	ORIGINAL	JKM

NOTES:

- THIS DRAWING IS TO BE READ IN CONJUNCTION WITH SABS 1200 STANDARDIZED SPECIFICATIONS AND THE PROJECT SPECIFICATIONS
- PRIOR TO THE START OF CONSTRUCTION, ALL SERVICES WHICH ARE TO BE CROSSED MUST BE EXPOSED BY HAND TO CONFIRM THEIR POSITIONS AND LEVELS. ANY DISCREPANCY IS TO BE IMMEDIATELY REPORTED TO THE ENGINEER.
- A FULL SET OF MATERIAL TESTS (COMPACTION, CBR & UCS) REFLECTING COMPLIANCE WITH THE SPECIFICATIONS IS TO BE SUBMITTED TO THE ENGINEER FOR ONWARD TRANSMISSION TO THE EMPLOYER
- INTERSECTION SERVICES TO BE EXPOSED. POSITIONS RECORDED AND ANY CLASHES IN POSITION WITH THE WORKS TO BE REPORTED TO THE ENGINEER PRIOR TO THE COMMENCEMENT OF CONSTRUCTION.

CONSULTANT'S DETAIL



KABE CONSULTING ENGINEERS
218 Dr VAN DER MERWE DRIVE
MONTANA PARK
0182
Tel: 087 809 0982
Fax: 086 516 4728
e-mail: info@kabe.co.za

DESIGNED
NAME: JK MOLOISANE Prof Reg No: 201470015
SIGNATURE: DATE:

DRAWN
NAME: AMN WIDIWA
SIGNATURE: DATE:

CHECKED
NAME: TG MOENG
SIGNATURE: DATE:

INFORMATION OFFICE CHECKED
NAME: DATE:

DESIGN OFFICE APPROVAL
NAME: JK MOLOISANE Prof Reg No: 201470015
SIGNATURE: DATE:

CONTRACT No.
P(NEW)

PROJECT No.
-

SHEET No.
01 OF 01

PAPER SIZE
A1

SCALE
1:1000

DATE:
08/12/2021

LOCATION OF PROJECT
KOKOSI, CARLETONVILLE

DESCRIPTION OF PROJECT:
DEVELOPMENT OF KOKOSI NEW CEMETERY

DRAWING DESCRIPTION:
BLOCK LAYOUT PLAN

DRAWING No.
KKC-BLP-001-V00-D

PROJECT STATUS


INCEPTION
 DESIGN DEVELOPMENT
 TENDER DRAWING
 APPROVED CONSTRUCTION DRAWING
 AS BUILT DRAWING

PROJECT ENGINEER of MERAPONG CITY LOCAL MUNICIPALITY:

NAME: SIGNATURE: DATE: DATE:

INSPECTOR OF WORKS of MERAPONG CITY LOCAL MUNICIPALITY:

NAME: SIGNATURE: DATE: DATE:

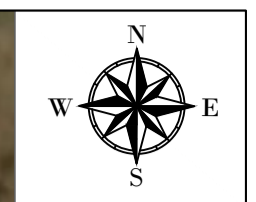

FOCH NO.150-IQ

Kokosi Cemetery
18/150
EXISTING CEMETERY

RE/5/150



BENCHMARKS WG27
GEOID: SA2010

Point	Y	X	Elevation	Remark
BM1	-46116.608	2931302.499	1450.273	10MM IRON PEG IN KERB
BM2	-46286.992	2931348.875	1447.335	10MM IRON PEG IN KERB
BM3	-46302.142	2930990.194	1454.574	12MM IRON PEG IN PAVE
BM4	-46131.696	2931018.741	1454.888	12MM IRON PEG IN PAVE

LEGEND

- NEW FENCE LINE
- BENCHMARK
- PROPOSED ROAD

CLIENT'S DETAILS



PO BOX 3
CARLETONVILLE
2500

MERAPONG CITY LOCAL MUNICIPALITY
WATER AND SANITATION DEPARTMENT

REVISIONS

NR	DATE	APPROVED	DESCRIPTION	PAR
0	08/12/2021	JKM	ORIGINAL	JKM

NOTES:

- THIS DRAWING IS TO BE READ IN CONJUNCTION WITH SABS 1200 STANDARDIZED SPECIFICATIONS AND THE PROJECT SPECIFICATIONS
- PRIOR TO THE START OF CONSTRUCTION, ALL SERVICES WHICH ARE TO BE CROSSED MUST BE EXPOSED BY HAND TO CONFIRM THEIR POSITIONS AND LEVELS. ANY DISCREPANCY IS TO BE IMMEDIATELY REPORTED TO THE ENGINEER.
- A FULL SET OF MATERIAL TESTS (COMPACTION, CBR & UCS) REFLECTING COMPLIANCE WITH THE SPECIFICATIONS IS TO BE SUBMITTED TO THE ENGINEER FOR ONWARD TRANSMISSION TO THE EMPLOYER
- INTERSECTION SERVICES TO BE EXPOSED. POSITIONS RECORDED AND ANY CLASHES IN POSITION WITH THE WORKS TO BE REPORTED TO THE ENGINEER PRIOR TO THE COMMENCEMENT OF CONSTRUCTION.

CONSULTANT'S DETAIL



KABE CONSULTING ENGINEERS
218 Dr VAN DER MERWE DRIVE
MONTANA PARK
0182
Tel: 087 809 0982
Fax: 086 516 4728
e-mail: info@kabe.co.za

DESIGNED
NAME: JK MOLOISANE Prof Reg No: 201470015
SIGNATURE: DATE:

DRAWN
NAME: AMIN NDIOWA
SIGNATURE: DATE:

CHECKED
NAME: TG MOENG
SIGNATURE: DATE:

INFORMATION OFFICE CHECKED
NAME: DATE:

DESIGN OFFICE APPROVAL
NAME: JK MOLOISANE Prof Reg No: 201470015
SIGNATURE: DATE:

CONTRACT No.
P(NEW)

PROJECT No.
-

SHEET No.
01 OF 01

PAPER SIZE
A1

SCALE
1:1000

DATE:
08/12/2021

LOCATION OF PROJECT
KOKOSI, CARLETONVILLE

DESCRIPTION OF PROJECT:
DEVELOPMENT OF KOKOSI NEW CEMETERY

DRAWING DESCRIPTION:
ROADS LAYOUT PLAN

DRAWING No.
KKC-RLP-001-V00-D

PROJECT STATUS

INCEPTION
 DESIGN DEVELOPMENT
 TENDER DRAWING
 APPROVED CONSTRUCTION DRAWING
 AS BUILT DRAWING

PROJECT ENGINEER of MERAPONG CITY LOCAL MUNICIPALITY:
NAME: SIGNATURE
Prof Reg No. DATE

INSPECTOR OF WORKS of MERAPONG CITY LOCAL MUNICIPALITY:
NAME: SIGNATURE
DATE