




KITCHEN & TOILET - PLAN  
Scale 1:20

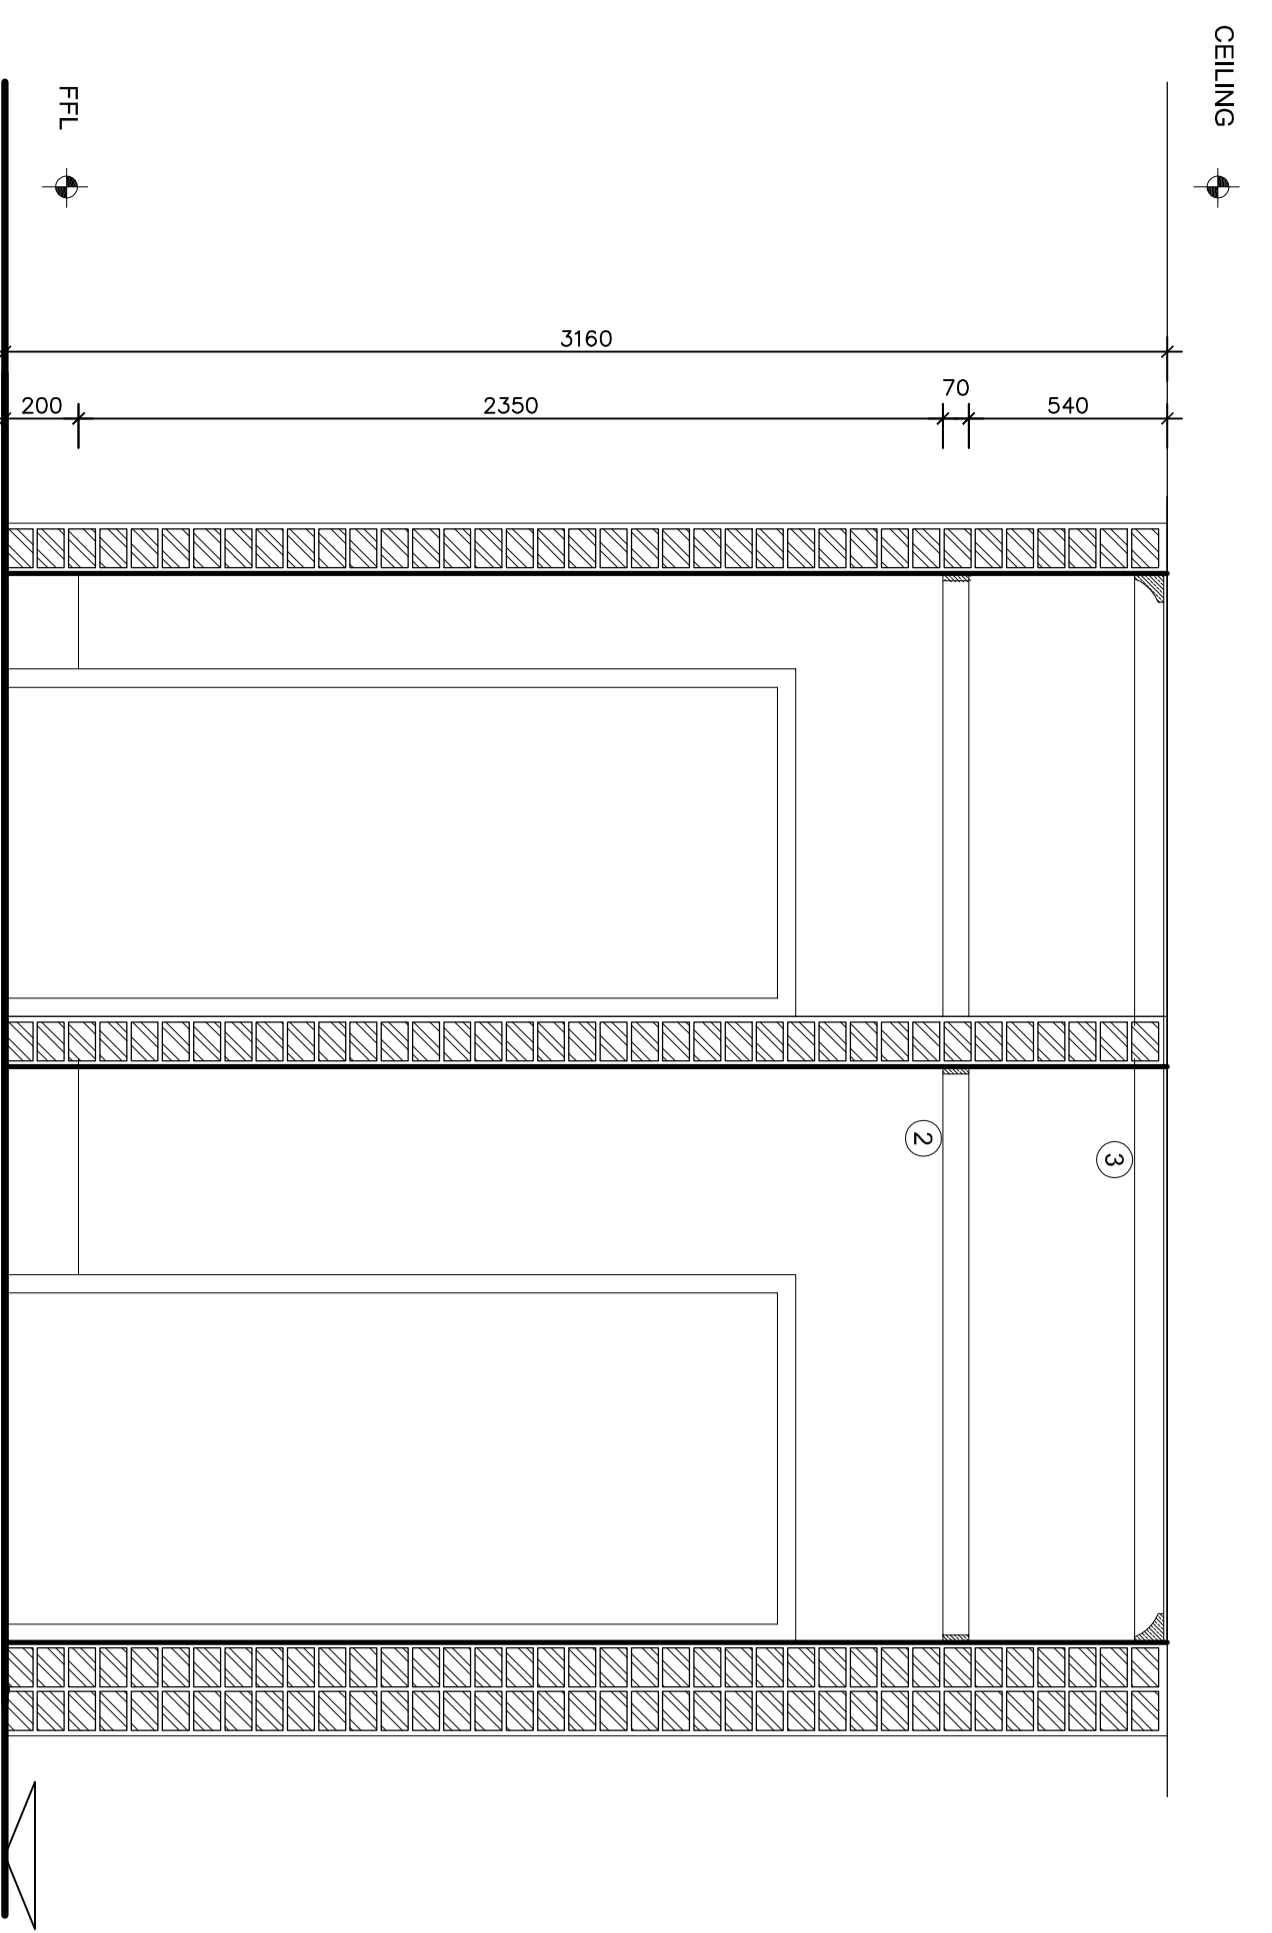


KITCHEN & TOILET - ELEVATION 1  
Scale 1:20

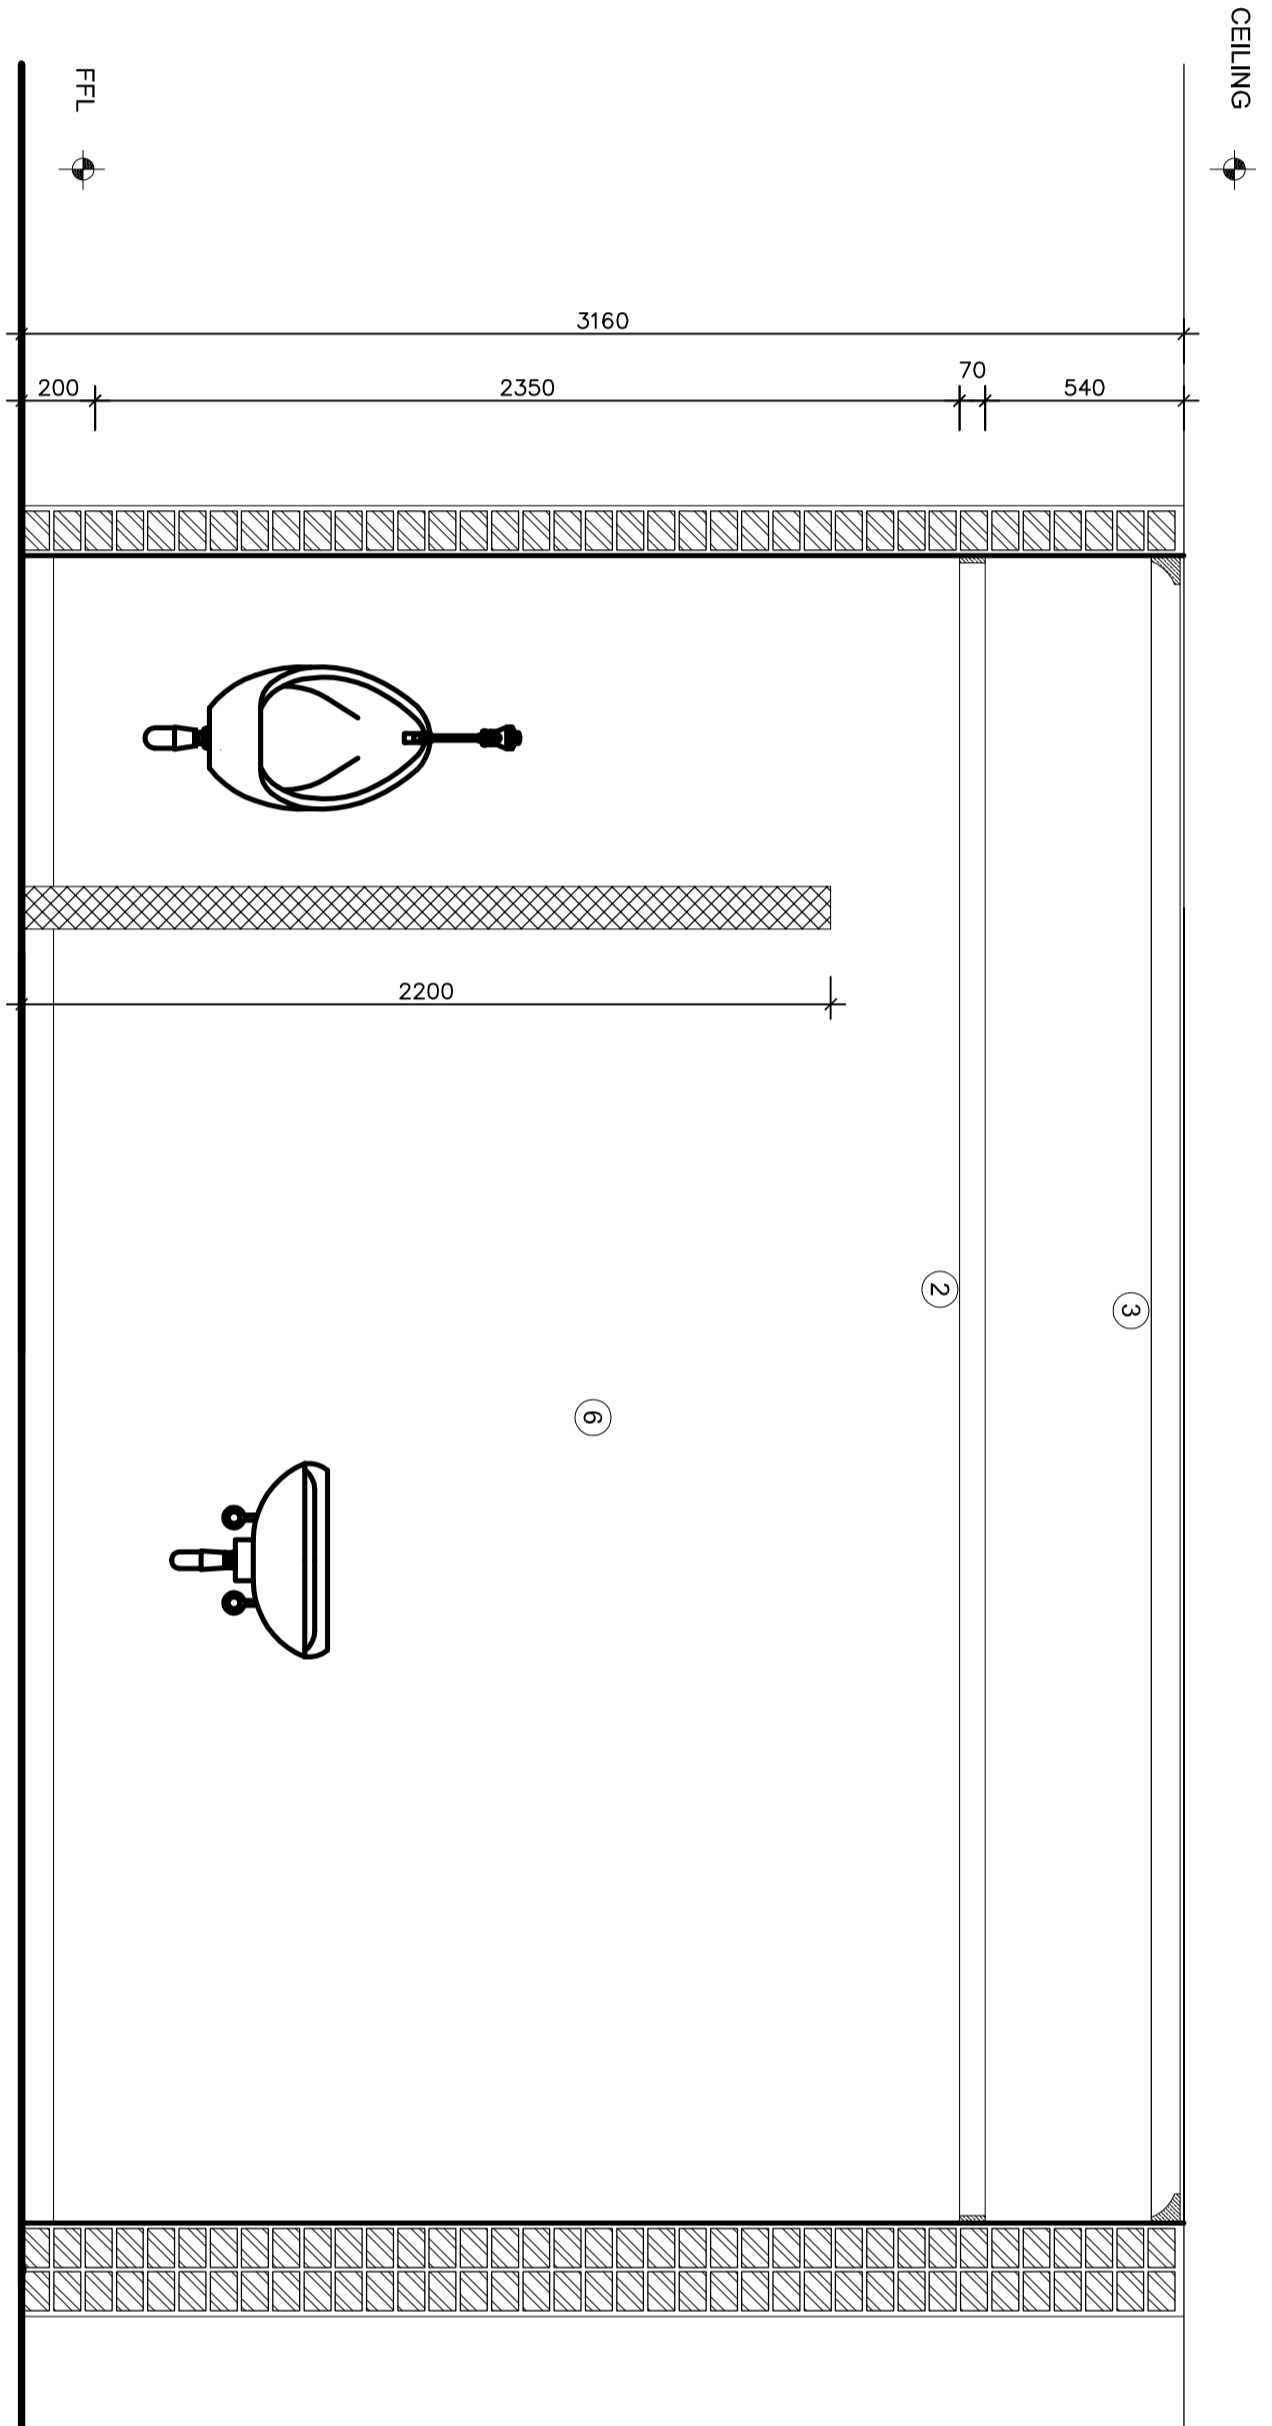

KITCHEN & TOILET - ELEVATION 2  
Scale 1:20

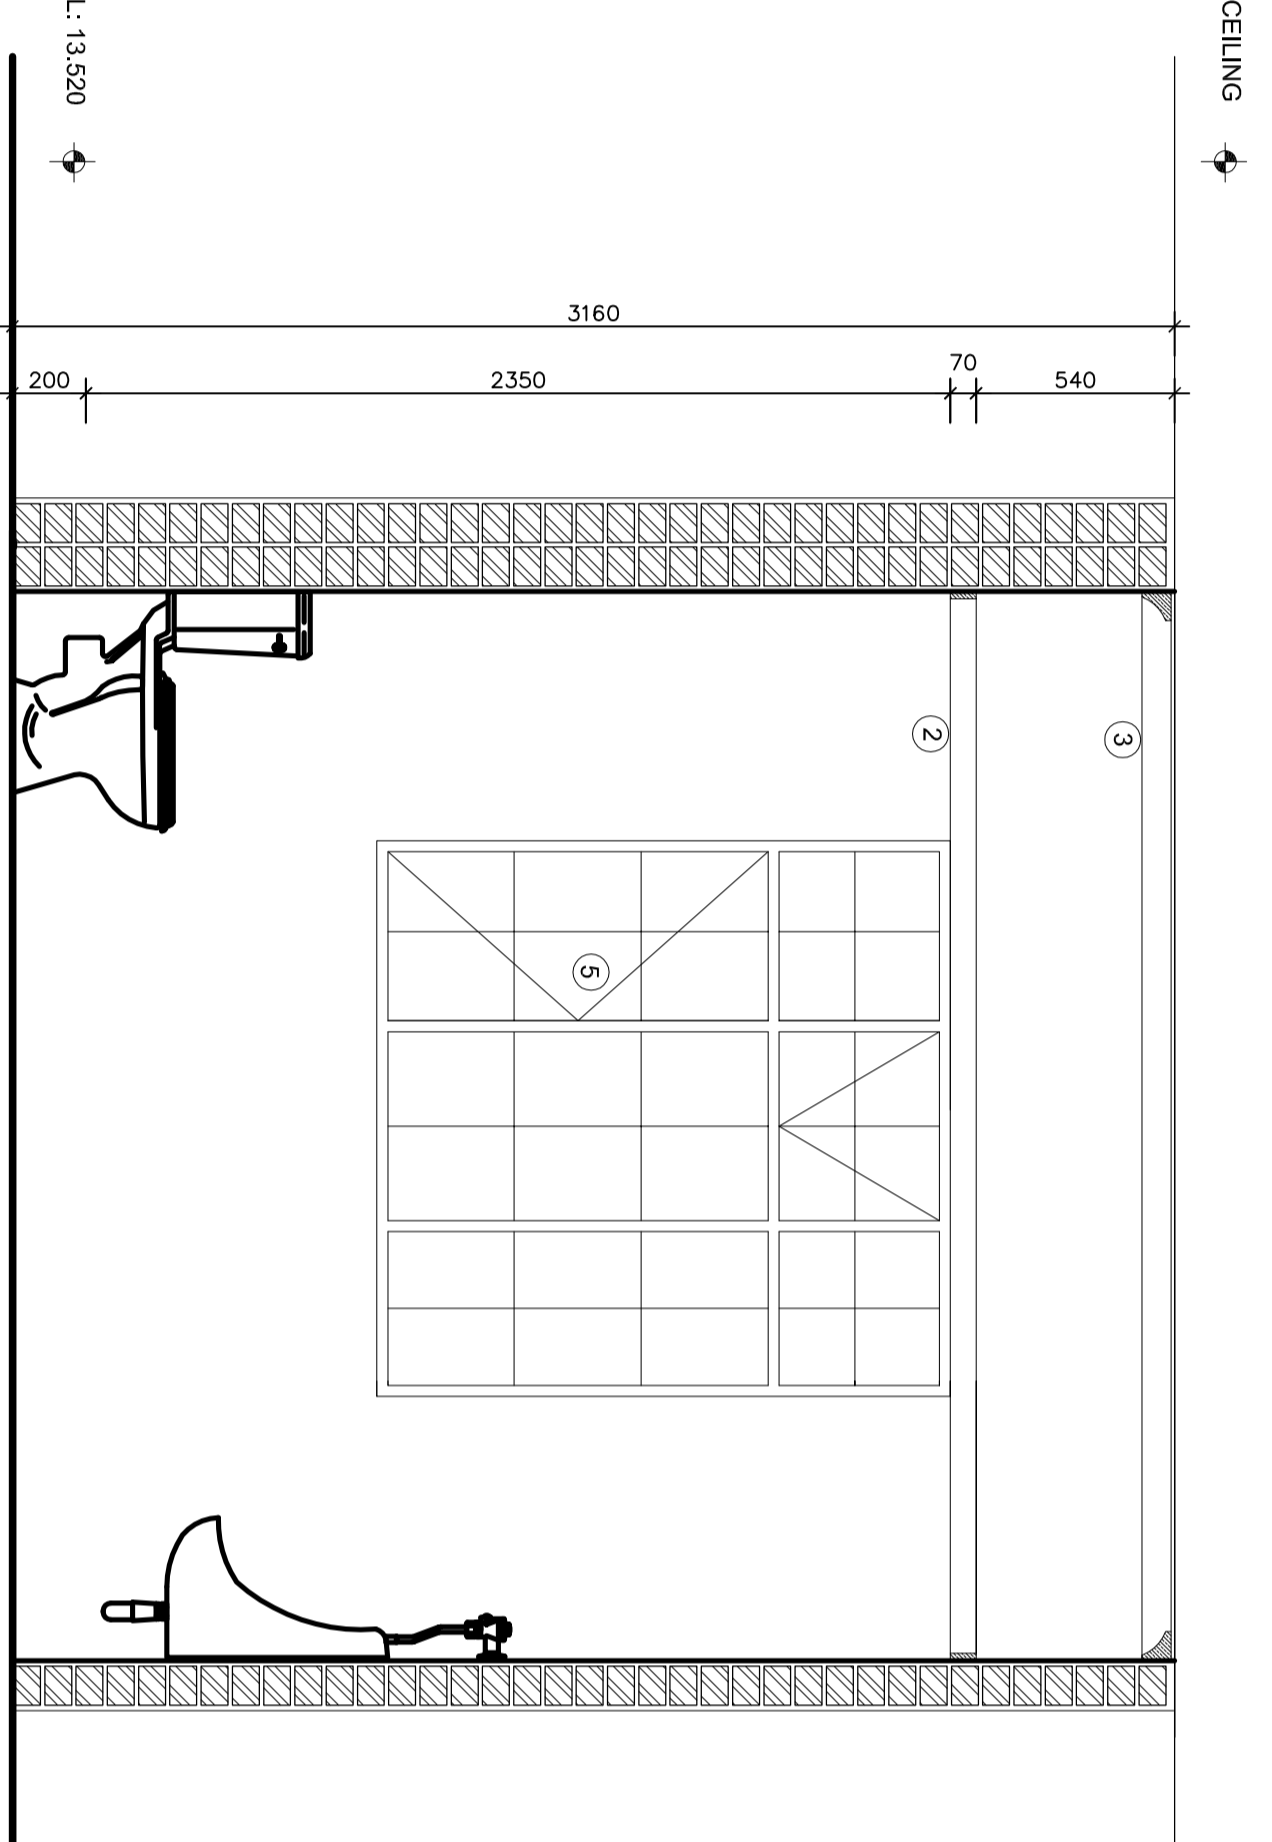


KITCHEN & TOILET - ELEVATION 3  
Scale 1:20

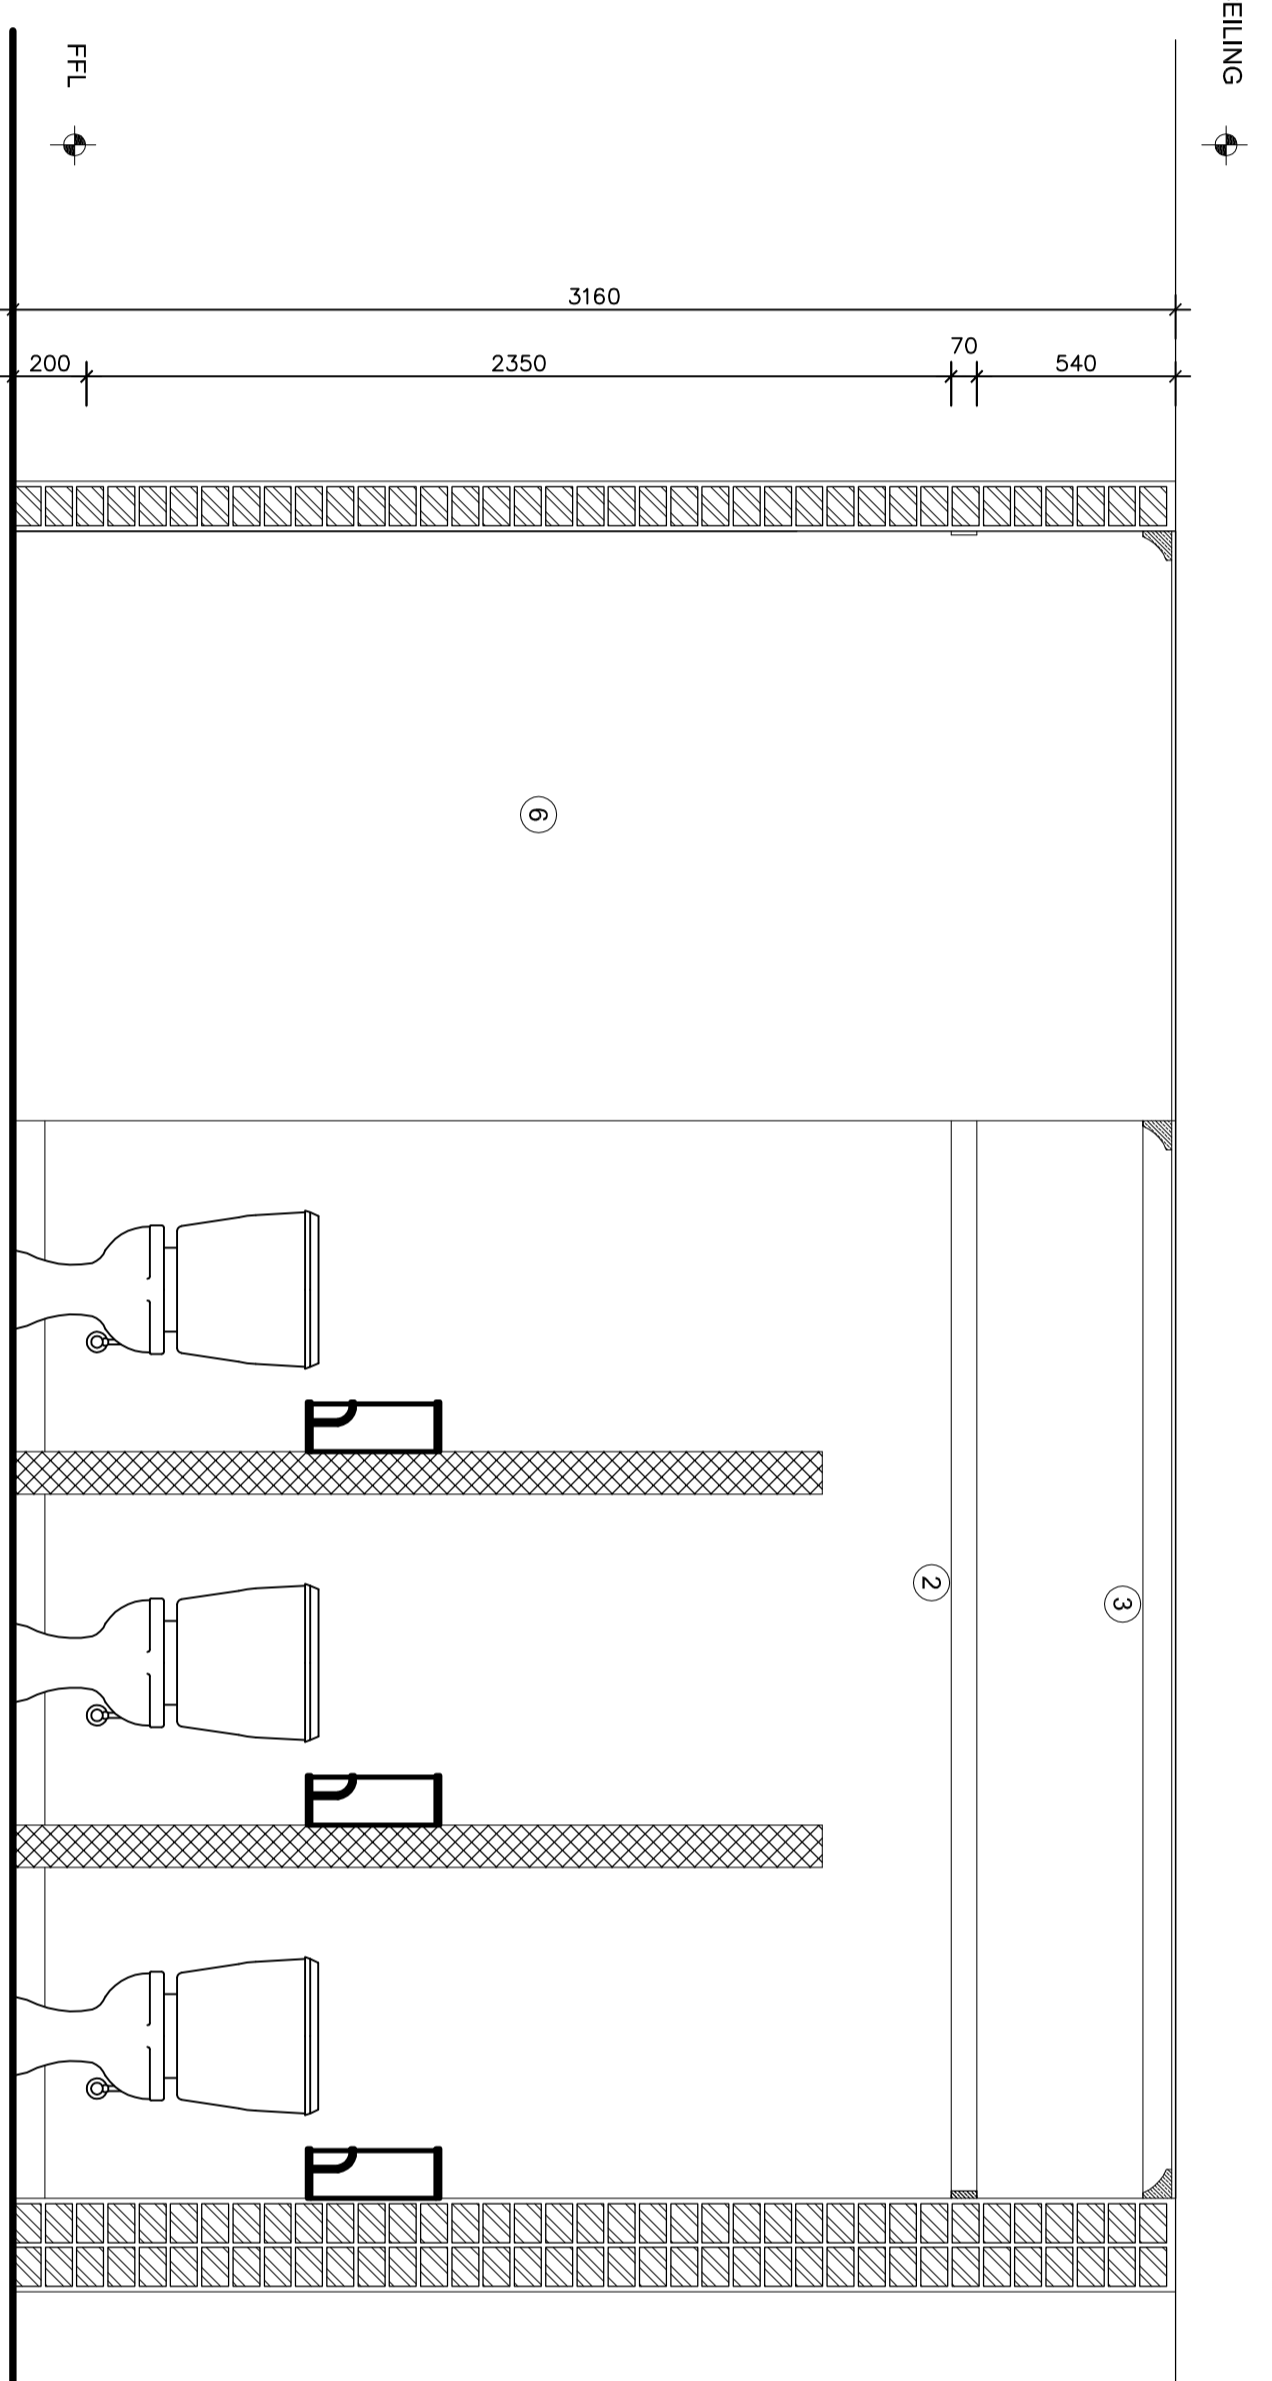


KITCHEN & TOILET - ELEVATION 4  
Scale 1:20

- SPECIFICATION NOTES.**
1. 100 x 20mm timber door set at 800mm above F.F.L.
  2. 100 x 20mm timber architrave set at 800mm above F.F.L.
  3. 170 x 150mm moulded cornice 450mm above F.F.L.
  17. New ceiling to match existing.
  18. New doors to be provided to windows to replace existing.

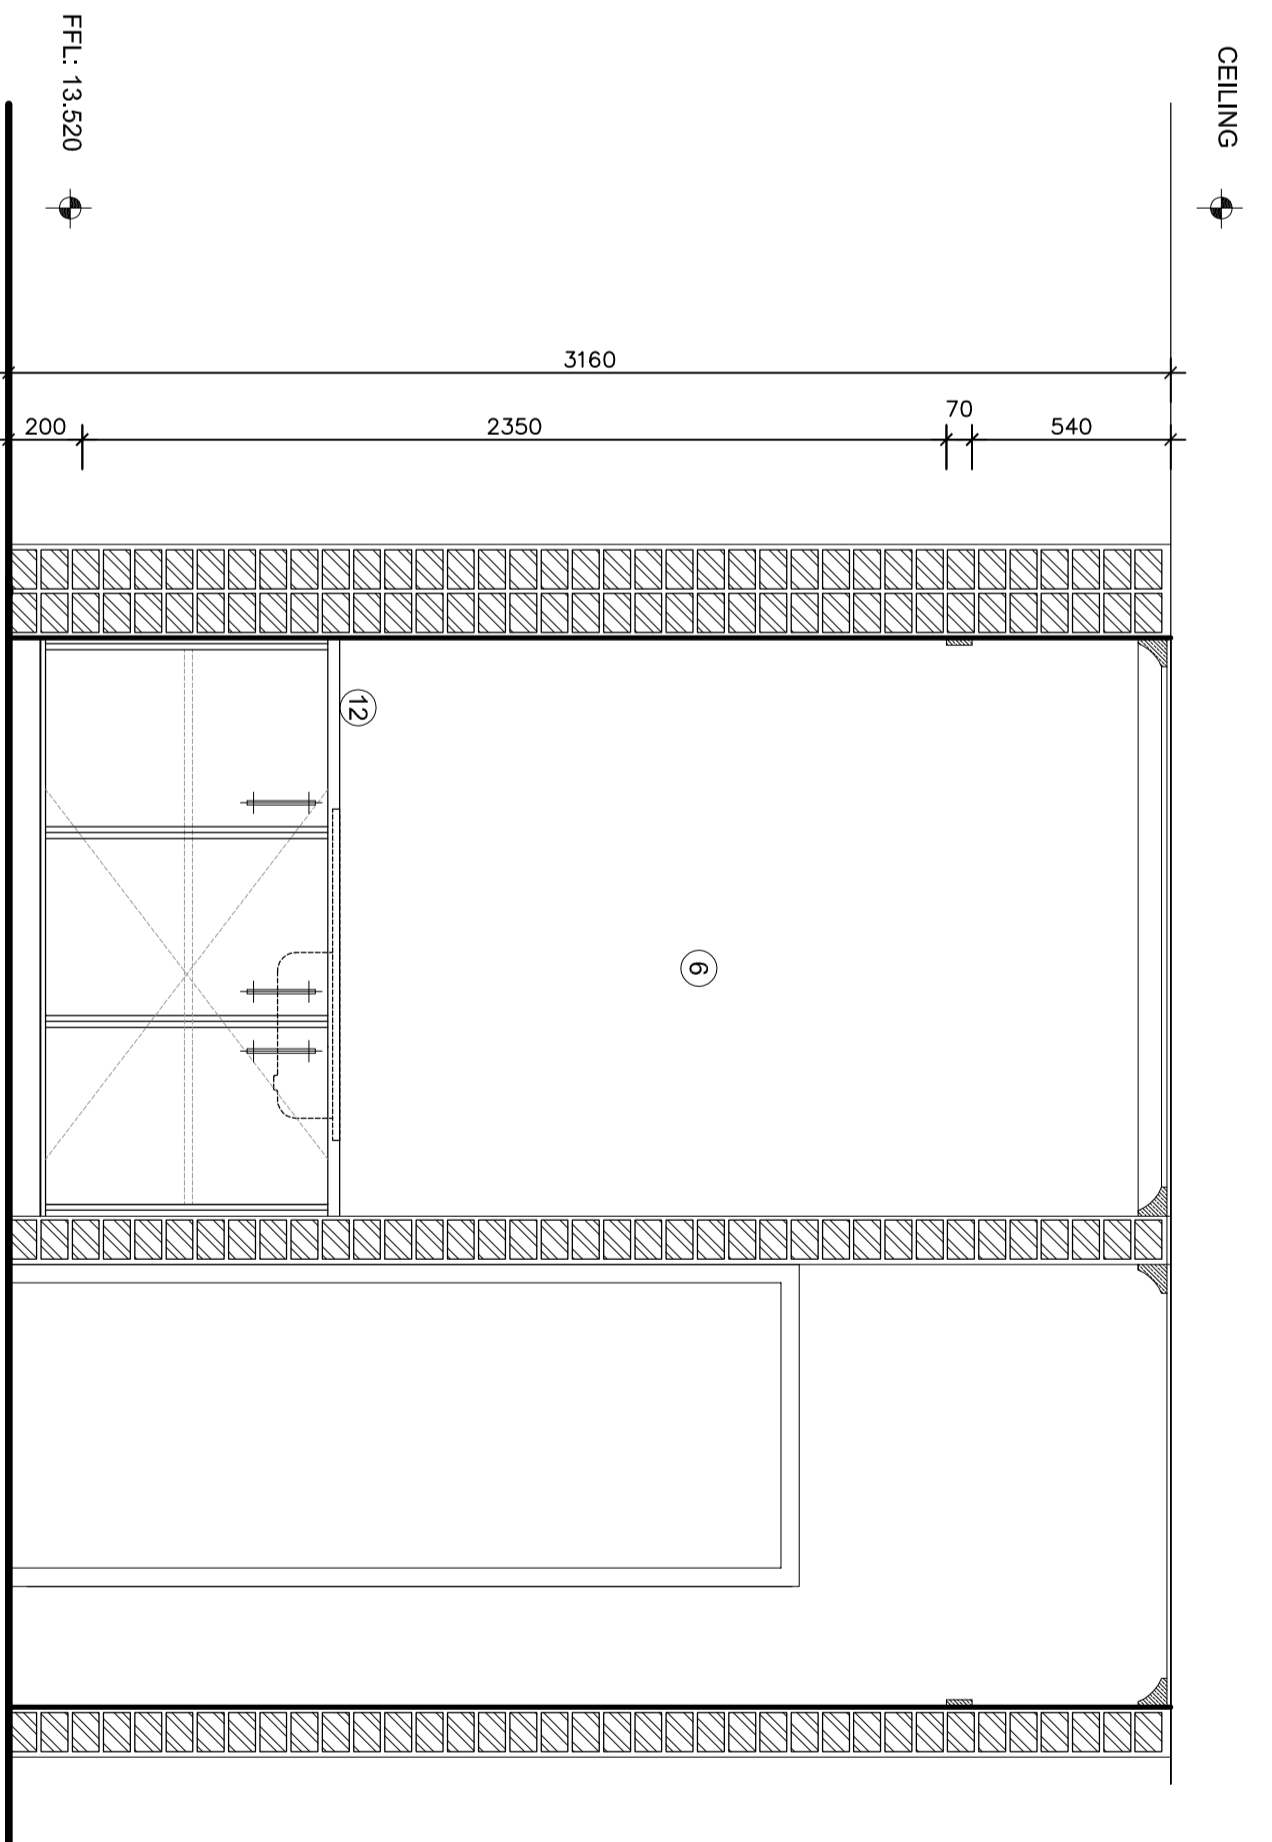

KITCHEN & TOILET - ELEVATION 3 (A)  
Scale 1:20

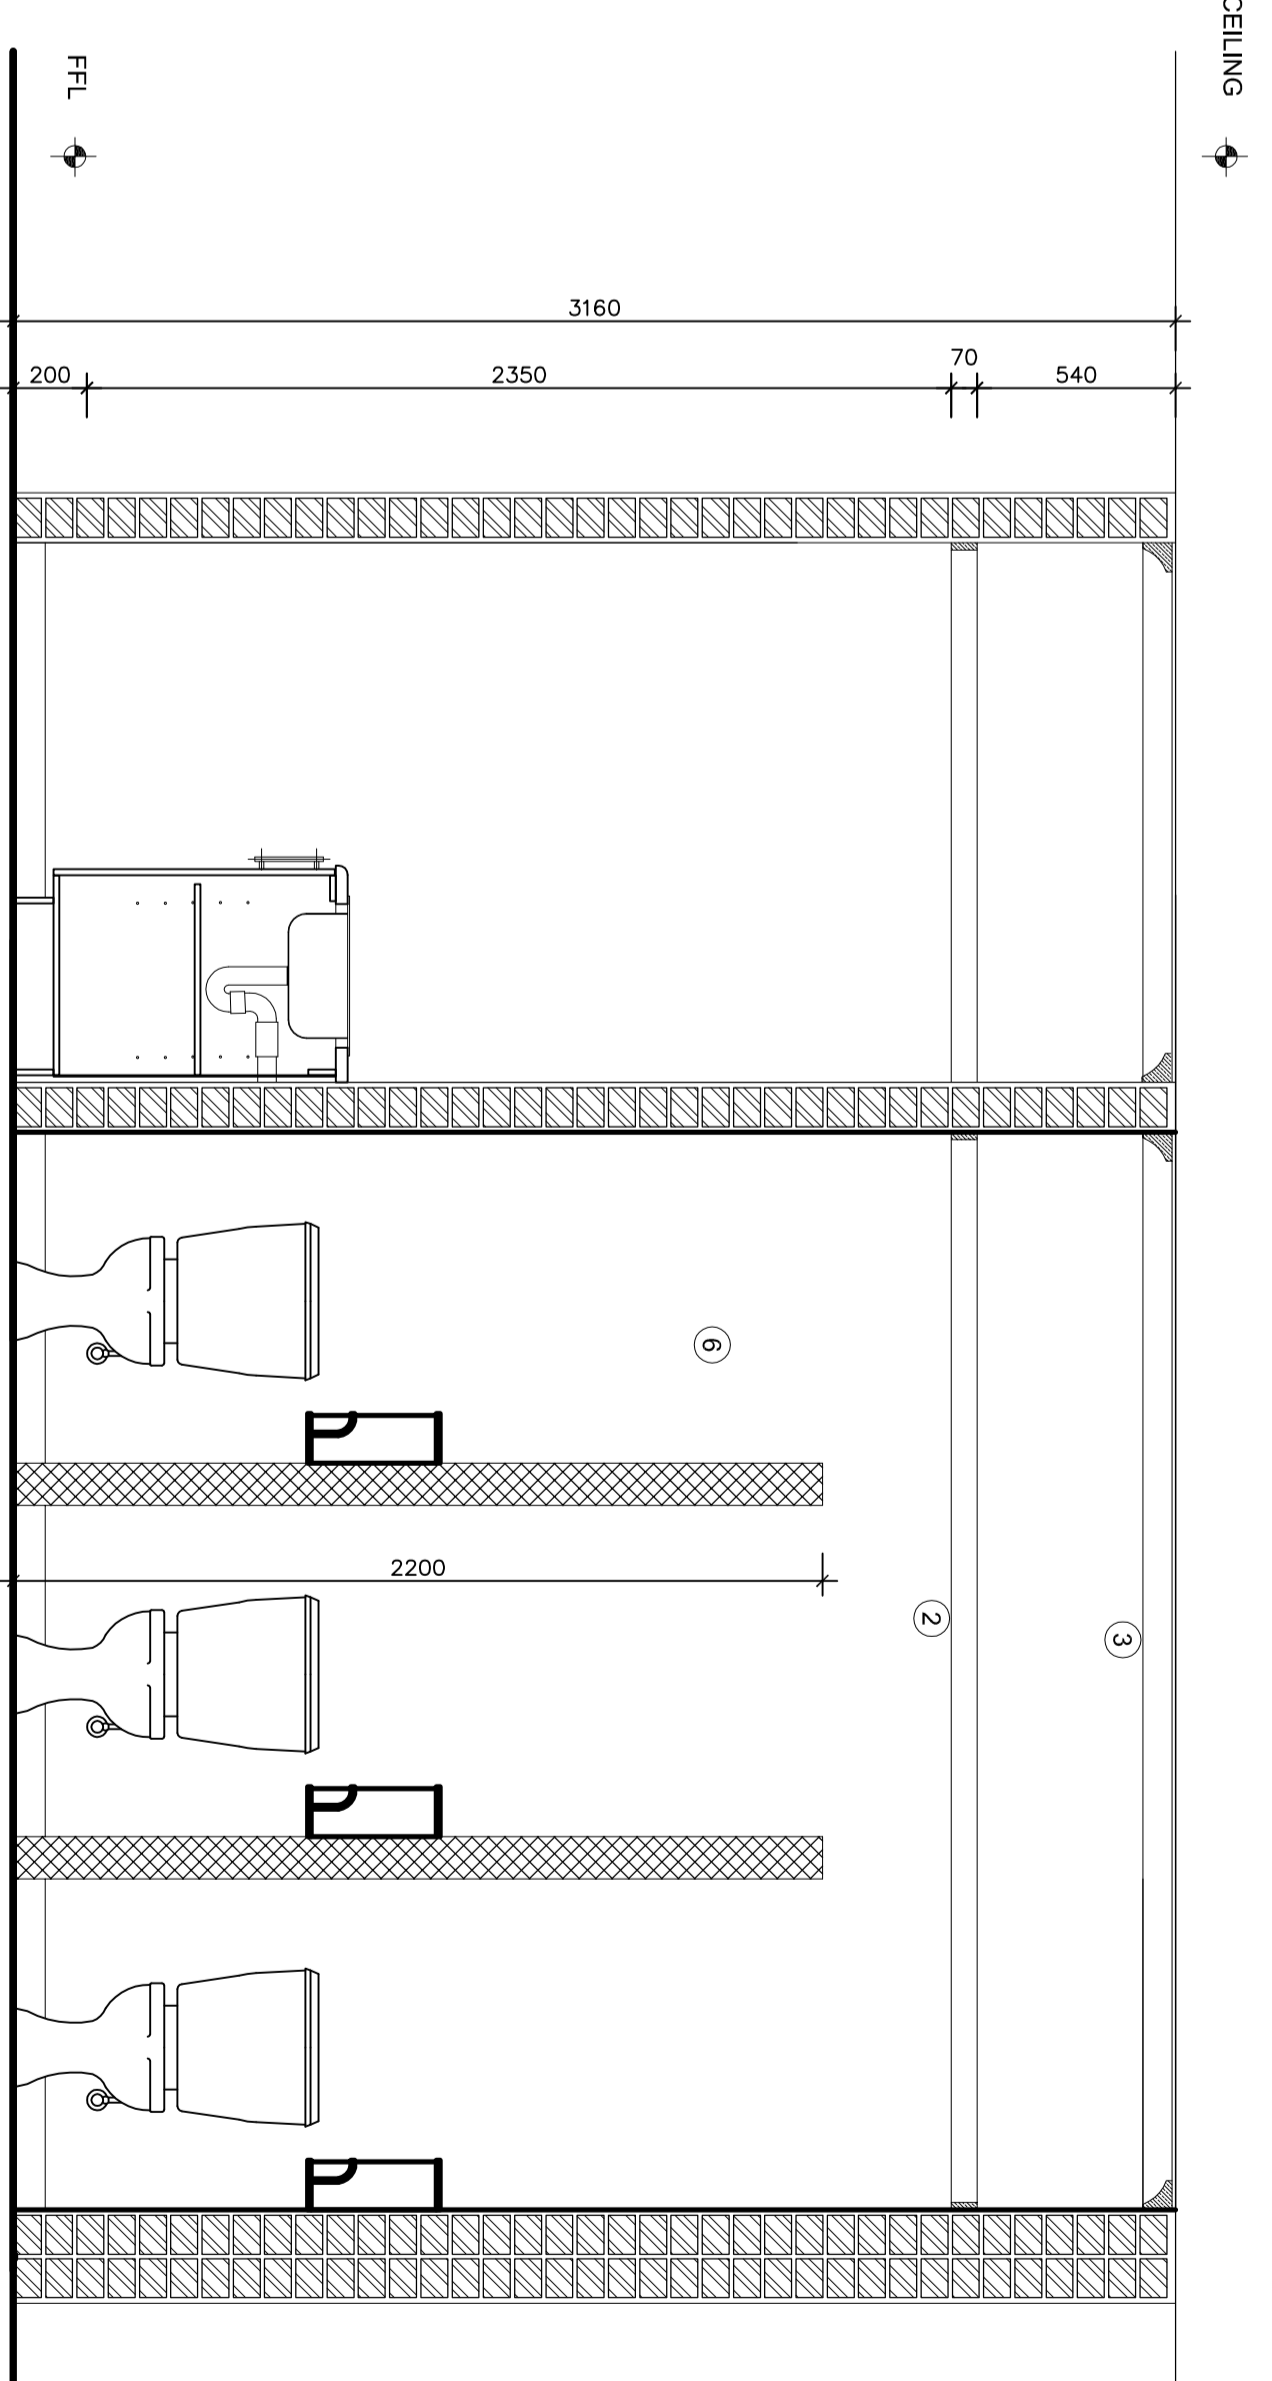

KITCHEN & TOILET - ELEVATION 4 (A)  
Scale 1:20

LOCATION PLAN

NO.	DATE	REVISIONS
1		ISSUE FOR TENDER / TENDERS
2		AMENDMENTS BEFORE CONTRACT COMMENCED
3		AMENDMENTS AFTER CONTRACT COMMENCED

**PROVINCE OF KWA-ZULU NATAL**  
**DEPARTMENT OF WORKS**  
 PRIVATE BAG X9041  
 PIETERMARITZBURG  
 3200



**L & R architects**  
 9 Wally Hayward Drive  
 Ashburton  
 Pietermaritzburg  
 3201  
 Tel: (+27) 33 326 1425  
 Fax: (+27) 86 670 8694  
 eMail: resen@lrvweb.co.za  
 eMail: admin@lrvweb.co.za

**PROJECT**  
 DEPARTMENT OF PUBLIC WORKS  
 KZN LEGISLATURE  
 REHABILITATION & RESTORATION  
 OF KZN LEGISLATURES LAW  
 SOCIETY BUILDING  
 WIMS 057929

**DRAWING DESCRIPTION**  
 KITCHEN & UPPER TOILET LAYOUT  
 INTERNAL ELEVATIONS

DRAWING NO.	REV
057929-L01-215	A
SCALE	1 : 20
DATE	25-01-2016
DRAWN	N.M.
CHECKED	
CLIENT	
WIMS 057929	