



CONTROL BUILDING

CONTROL BUILDING

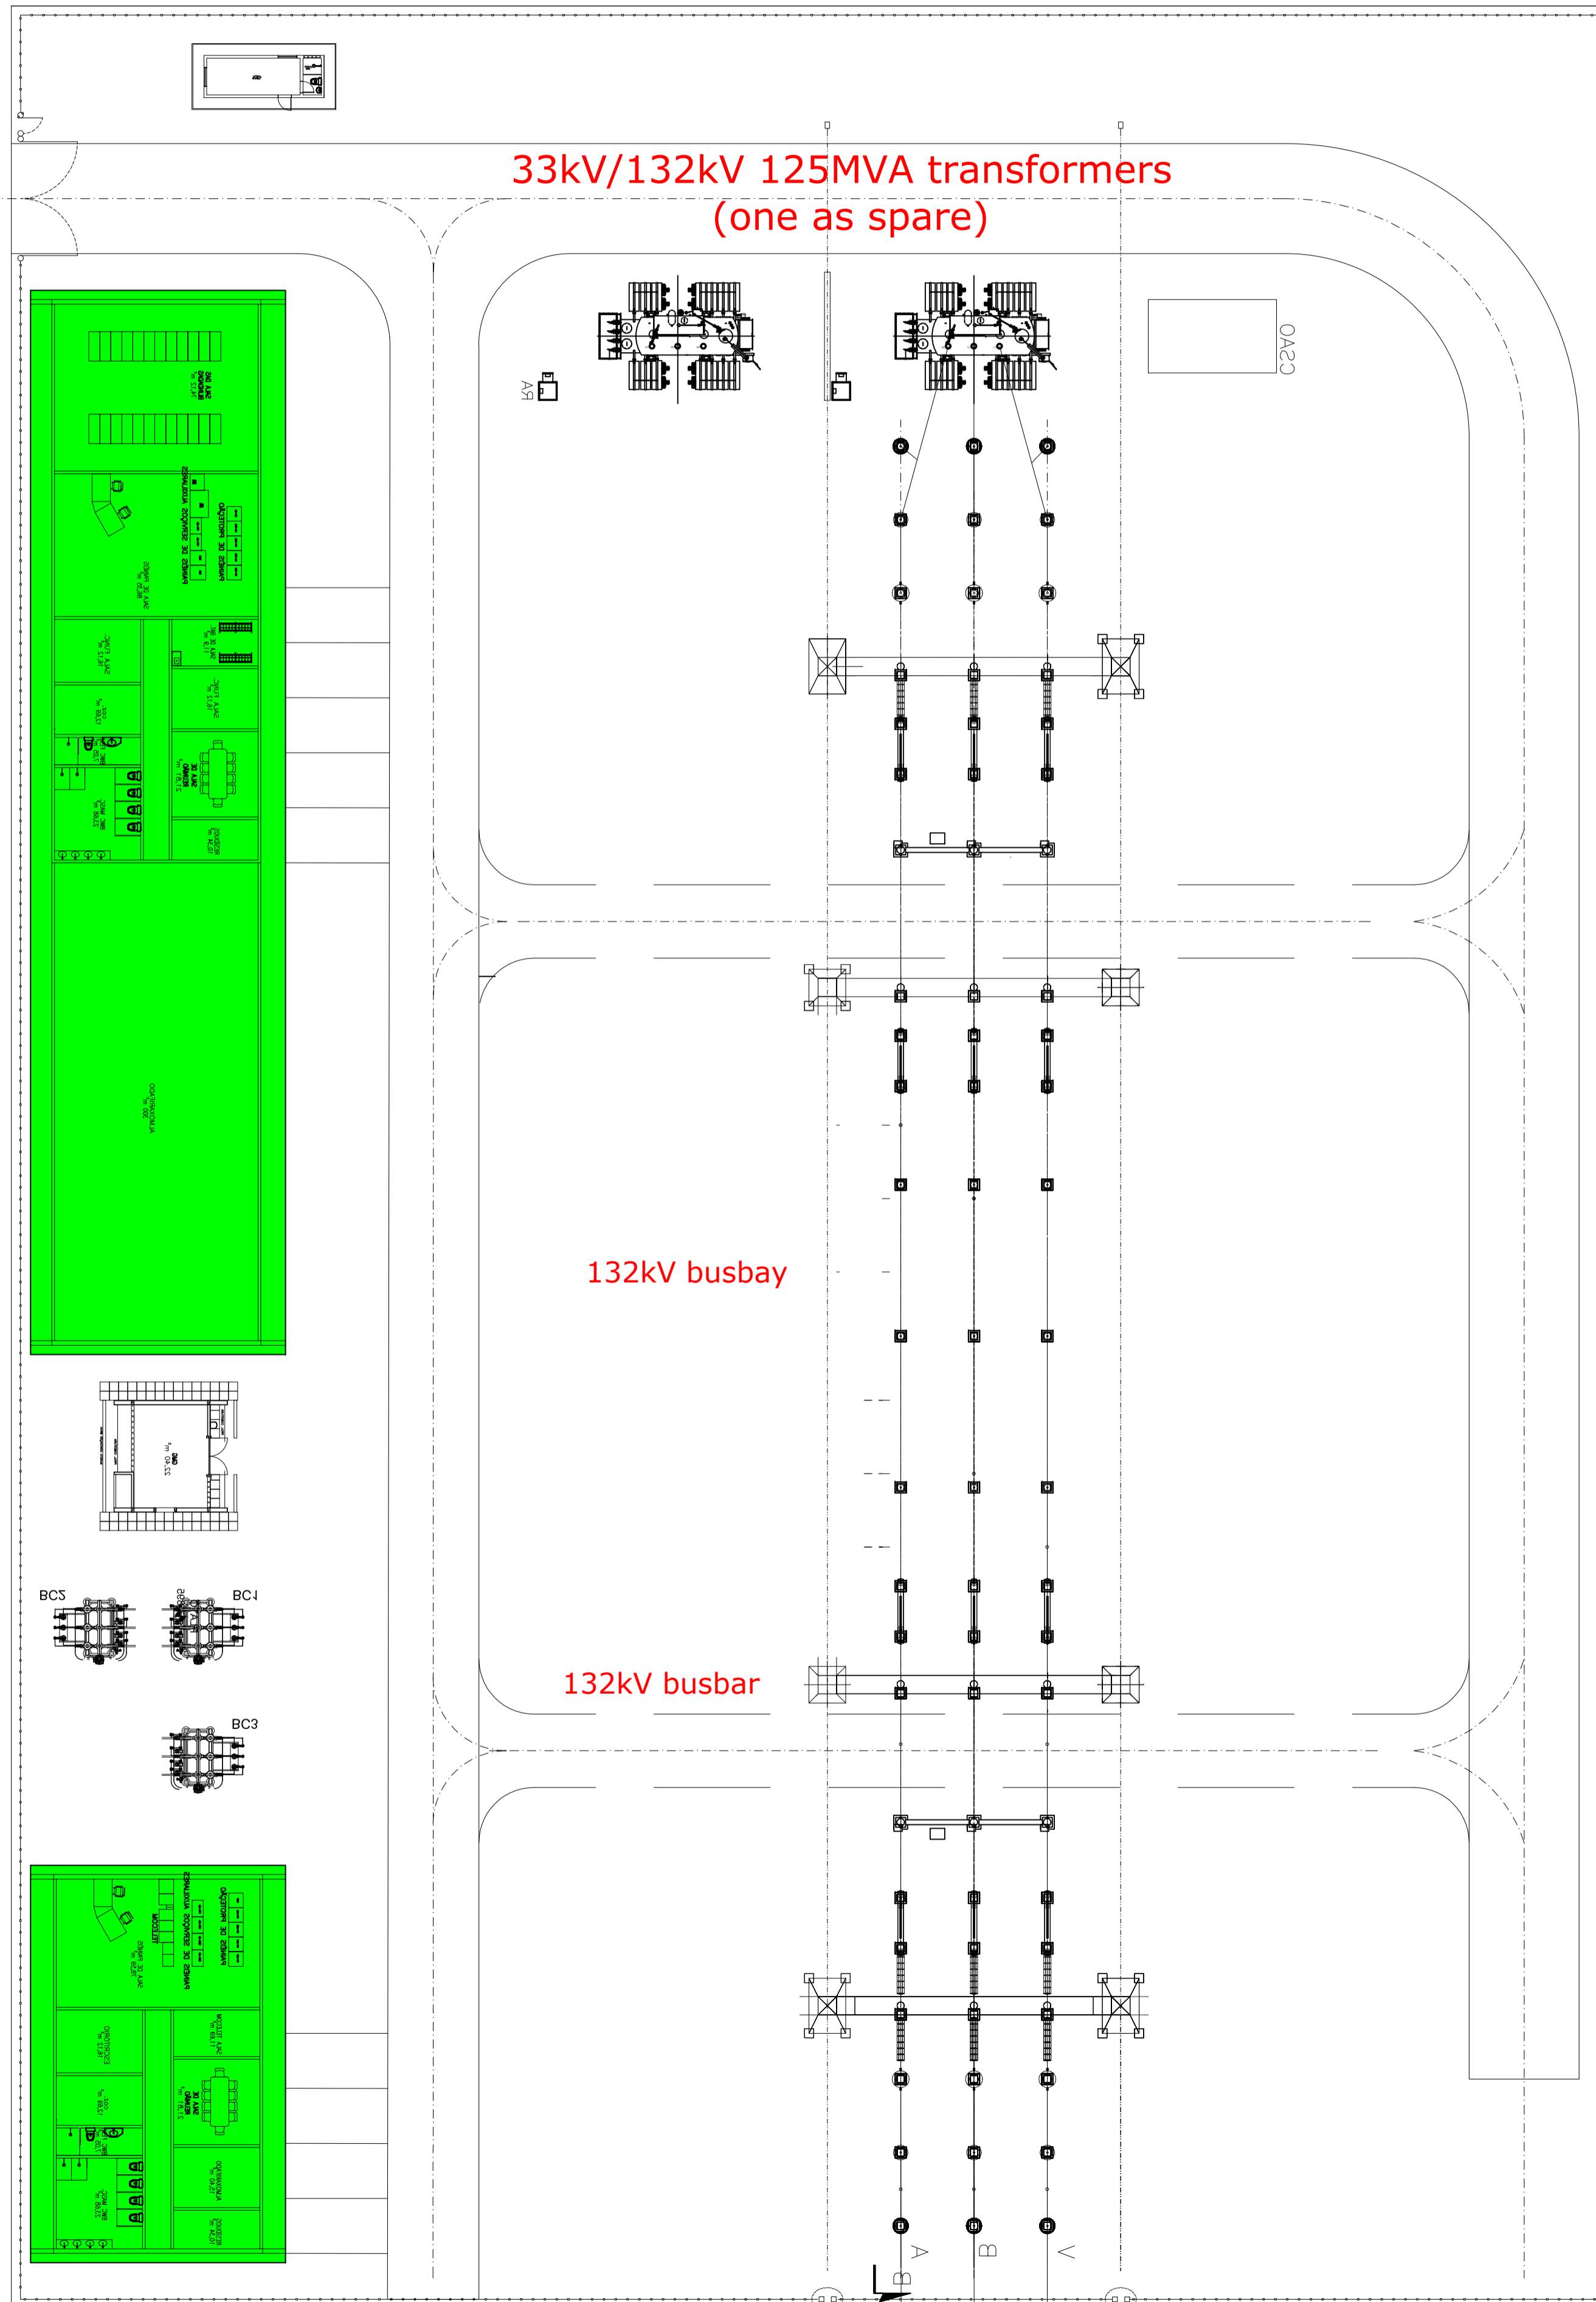

On-site 33kV/132kV step-up substation, switching station and control buildings  
SCALE 1:250

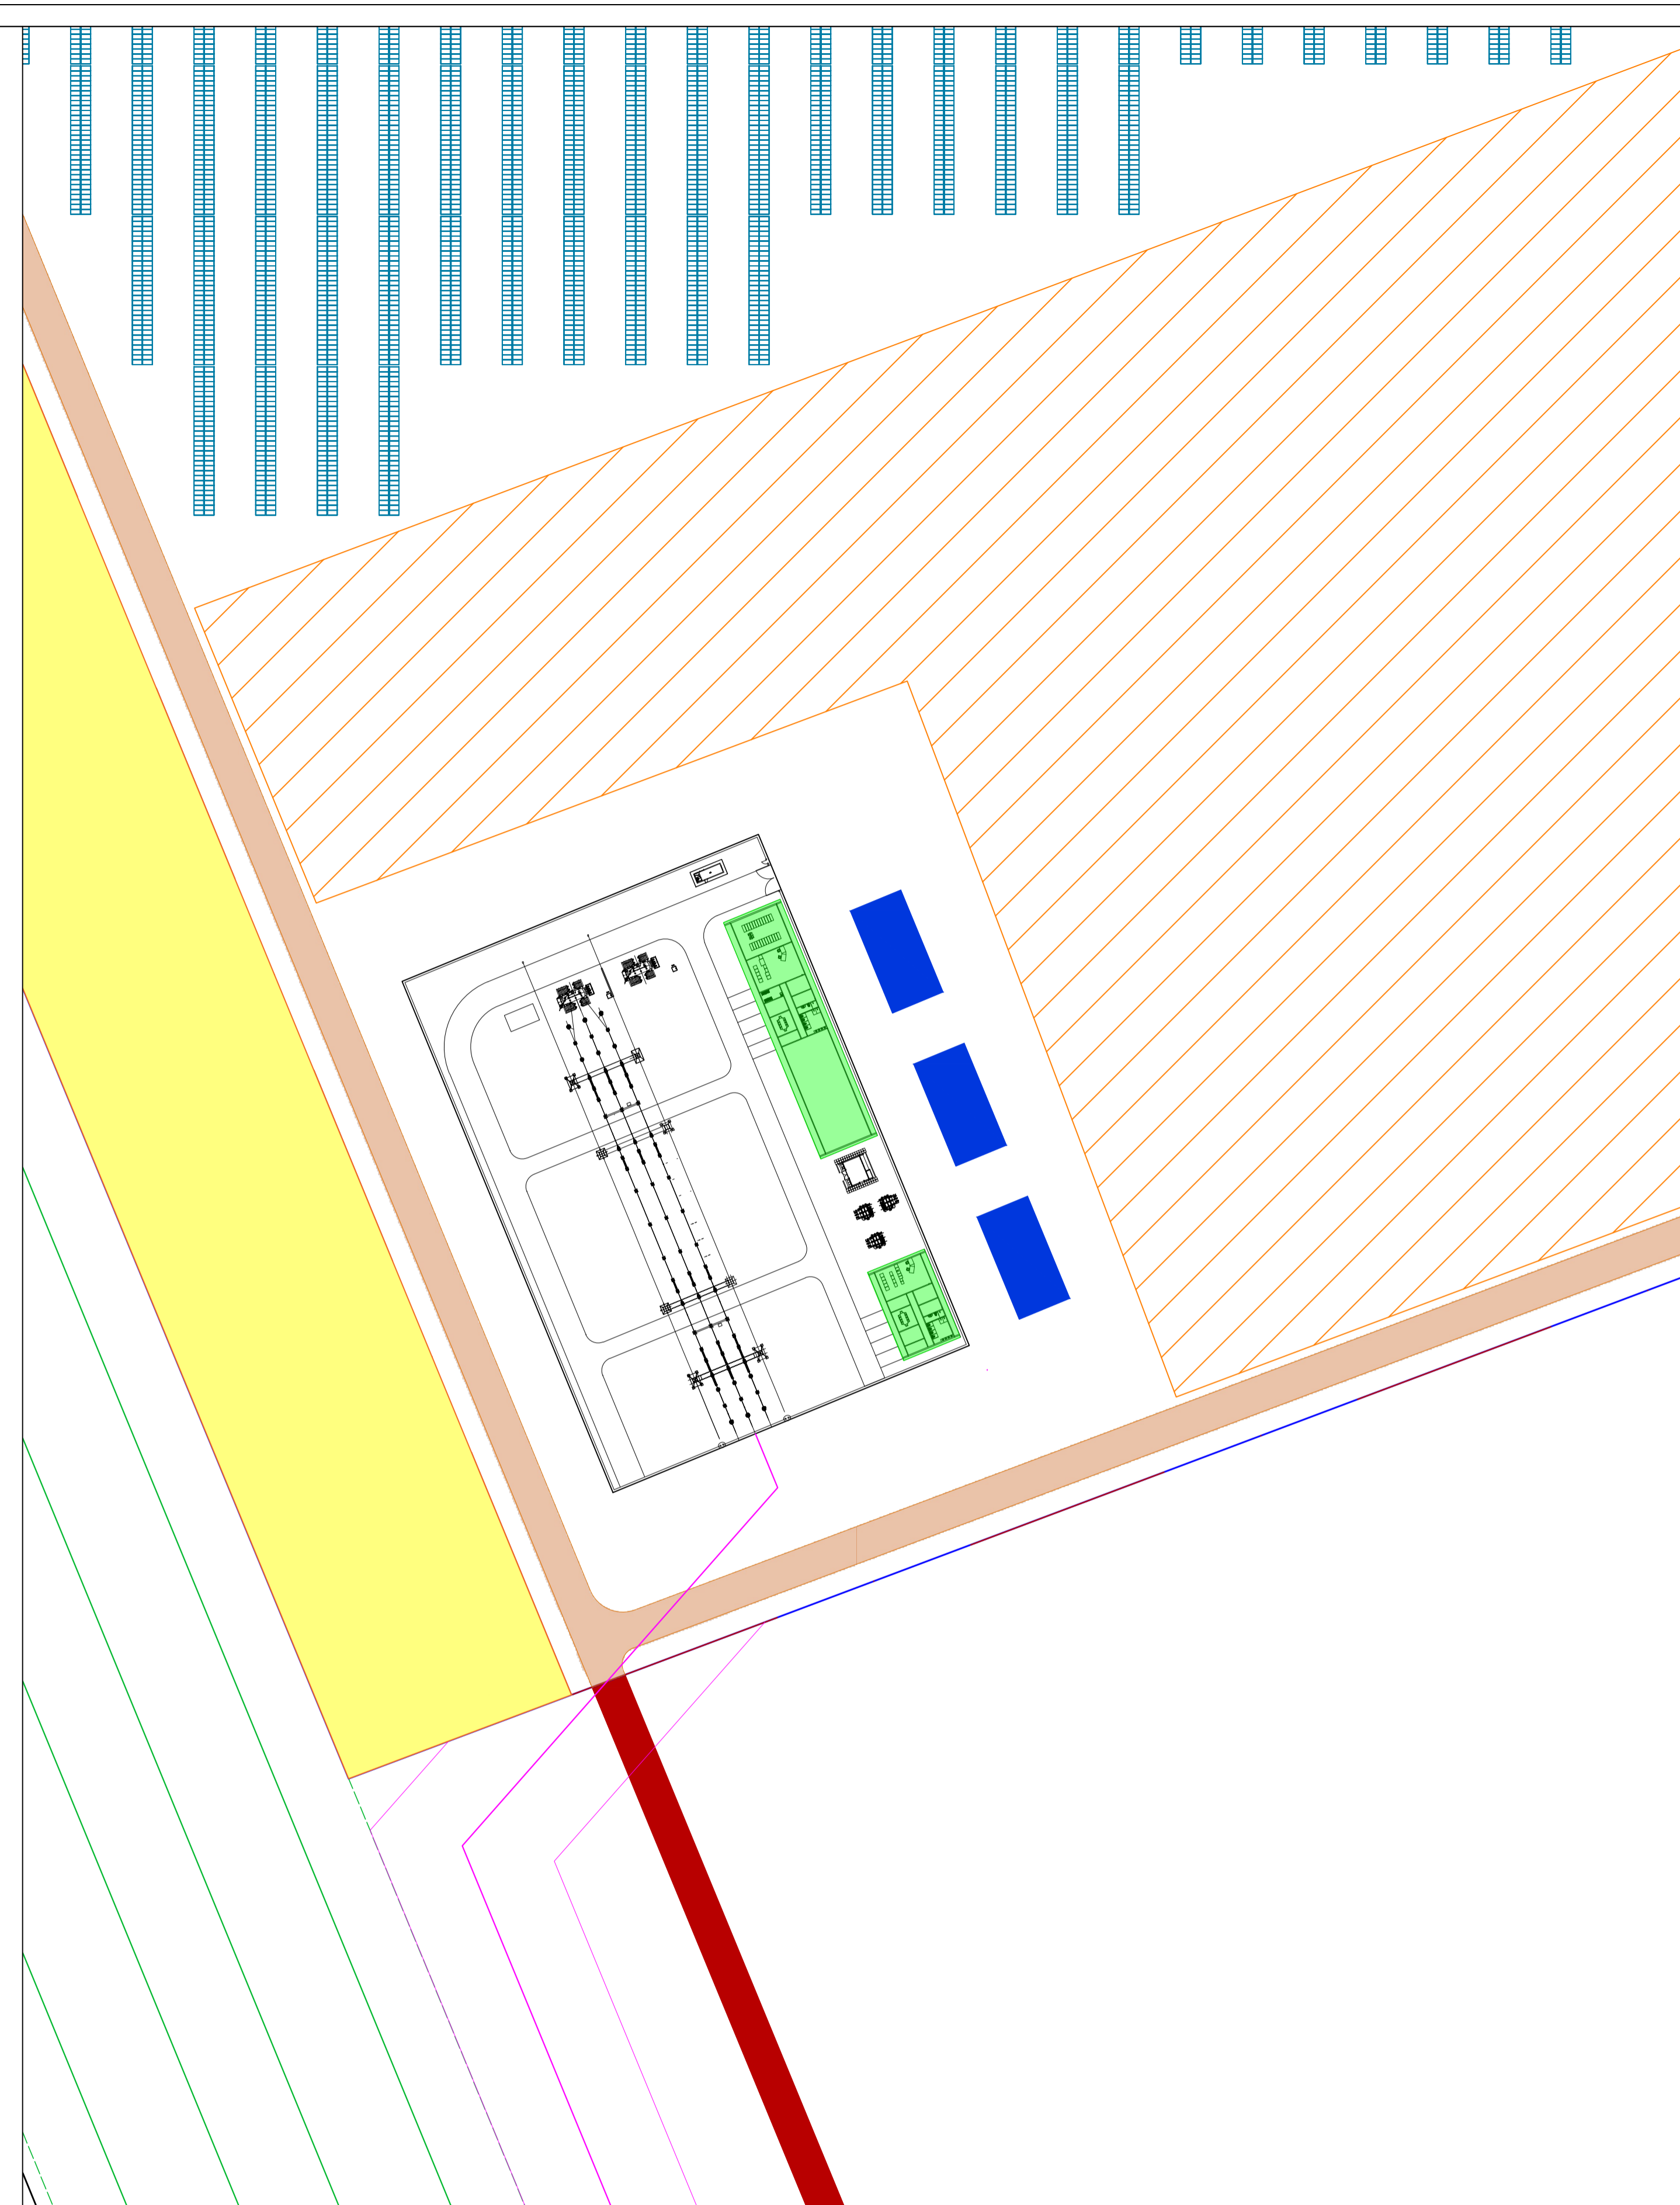

On-site 33kV/132kV substation, switching station and control buildings  
SCALE 1:1.000

Project name				
LICHTENBURG SOLAR PARK				
Revision	Date	Description		
00	June 2022	Scoping Report - Annexure A		
Title				
On-site 33kV/132kV step-up substation and switching station				
Scale	1:250/1:1000	Size	A1	
Sheet	1 / 1	Id.	LCHSP_07_r0	

**MATRIGENIX (Pty) Ltd**  
Registration No: 2011/115691/07