


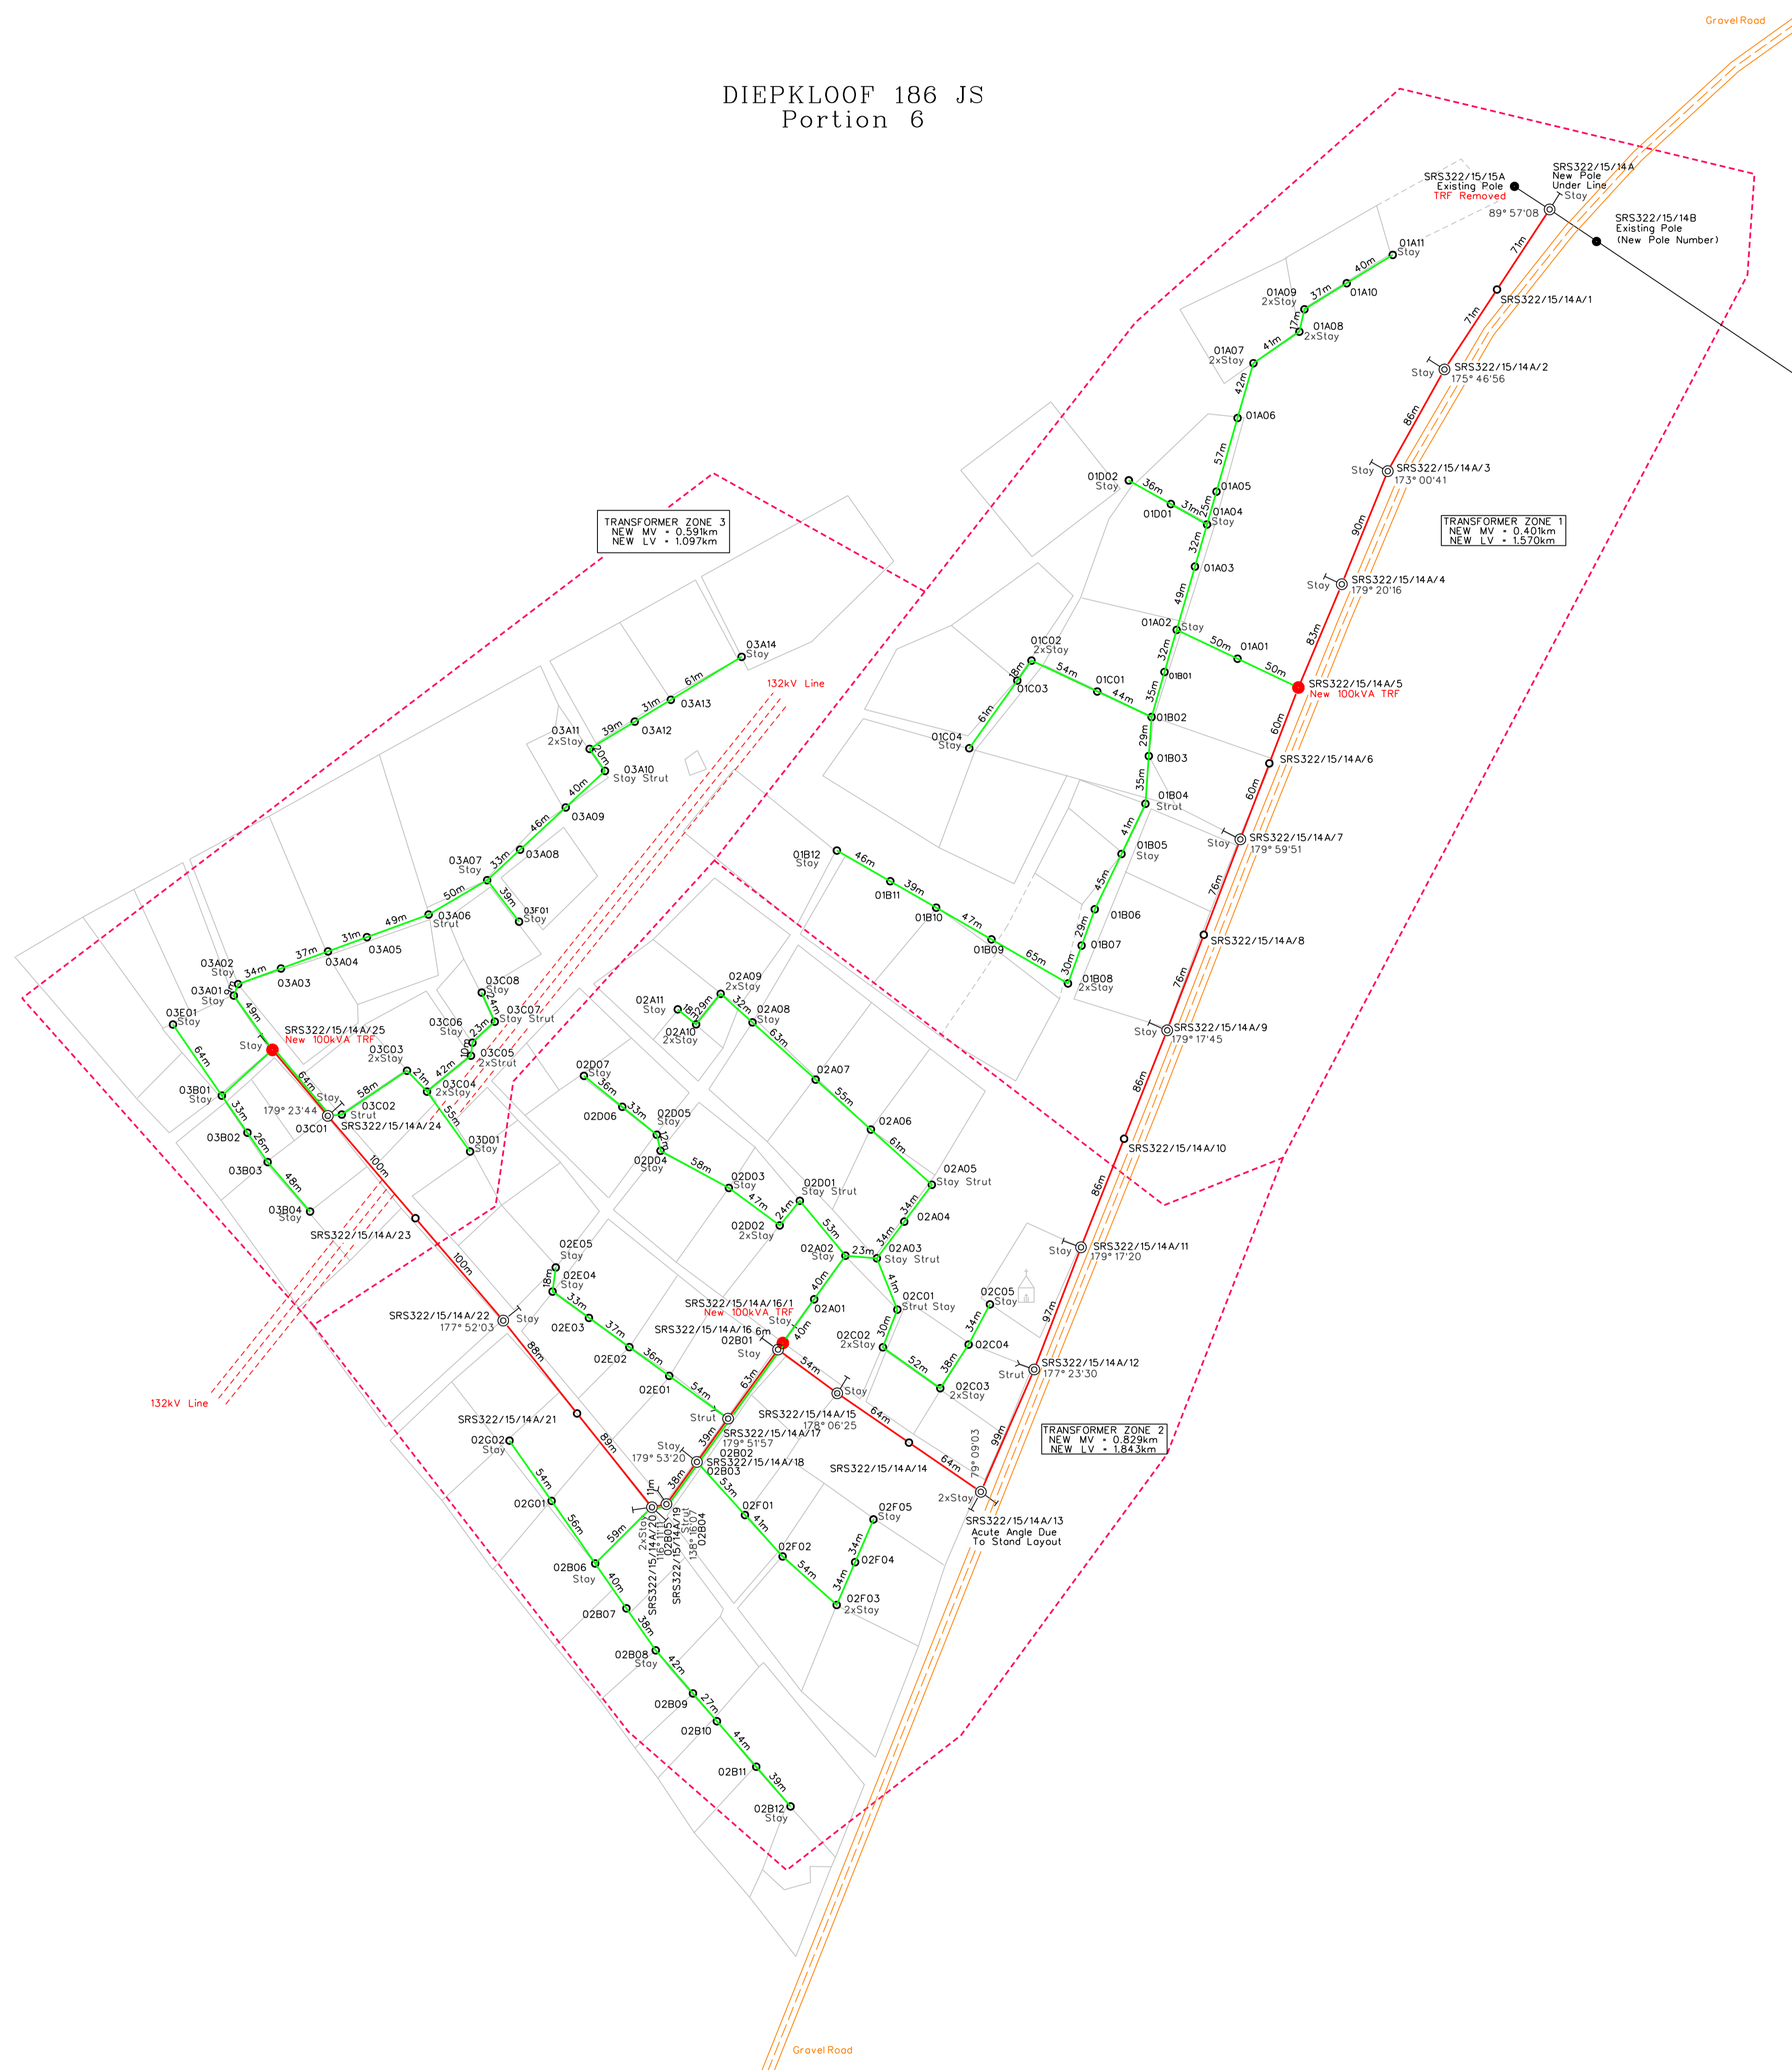


DIEPKLOOF 186 JS
Portion 6



TRANSFORMER ZONES	3
TOTAL NEW MV	1.82km
TOTAL NEW LV	4.096km
TOTAL UPGRADE	0km
PERMIT REQUIRED	NO
PROPERTIES:	
DIEPKLOOF 186 JS	
PORTION 6	
COMP:	2529 BC
FEEDER:	SELONSRIVER RURAL 22kV

SURVEYED BY: LJC ENGINEERING SURVEYS DATE: 10/2015

- | VERWYSING | REFERENCE |
|-----------|---------------------------|
| | Existing MV |
| | Existing LV |
| | Water Pipeline |
| | Stands Layout As Surveyed |
| | Unfenced Stands |
| | Existing MV Structure |
| | Existing TRF |
| | Kiosk |
| | MiniSub |
| | Manhole / Inspection Hole |
| | Watermeter |
| | Dwelling |
| | Protected Tree |

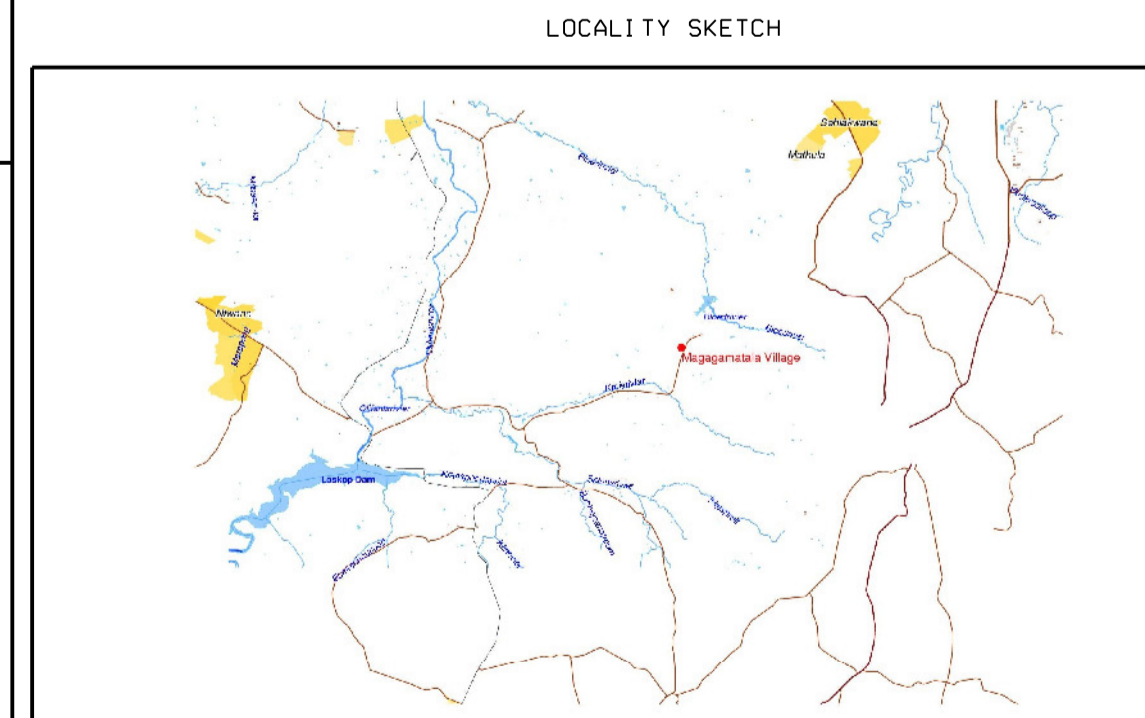

LJC ENGINEERING SURVEYS TEL: (015) 297 7457 FAX: (015) 297 3581 124 GEN. MALLER STREET WELGELLEN P.O. BOX 100 0700		MAGAMMATA VILLAGE ELECTRIFICATION MV & LV AS PERGED PLAN Sheet 1 of 1	
PROJECT: A. NEETHLING (082 448 2641)	SCALE: 1:2 500	DATE: 09/09/15	REV: 0
DRAWN: A. NEETHLING (082 448 2641)	FILE NAME: LJC/MAG/PEGD		