


ALL DIMENSIONS TO BE CHECKED ON SITE BY THE CONTRACTOR PRIOR TO CONSTRUCTION.  
 ANY DISCREPANCIES ARE TO BE REPORTED TO THE ARCHITECT PRIOR TO CONSTRUCTION.  
 THESE DRAWINGS ARE NOT TO BE SCALED. ONLY THE DIMENSIONS ARE TO BE FOLLOWED.

REV	DESCRIPTION	DATE

**NOTE : PREVIOUSLY ISSUED AS ZONE 03  
 DWG NO. 03 | M | GA | 200**

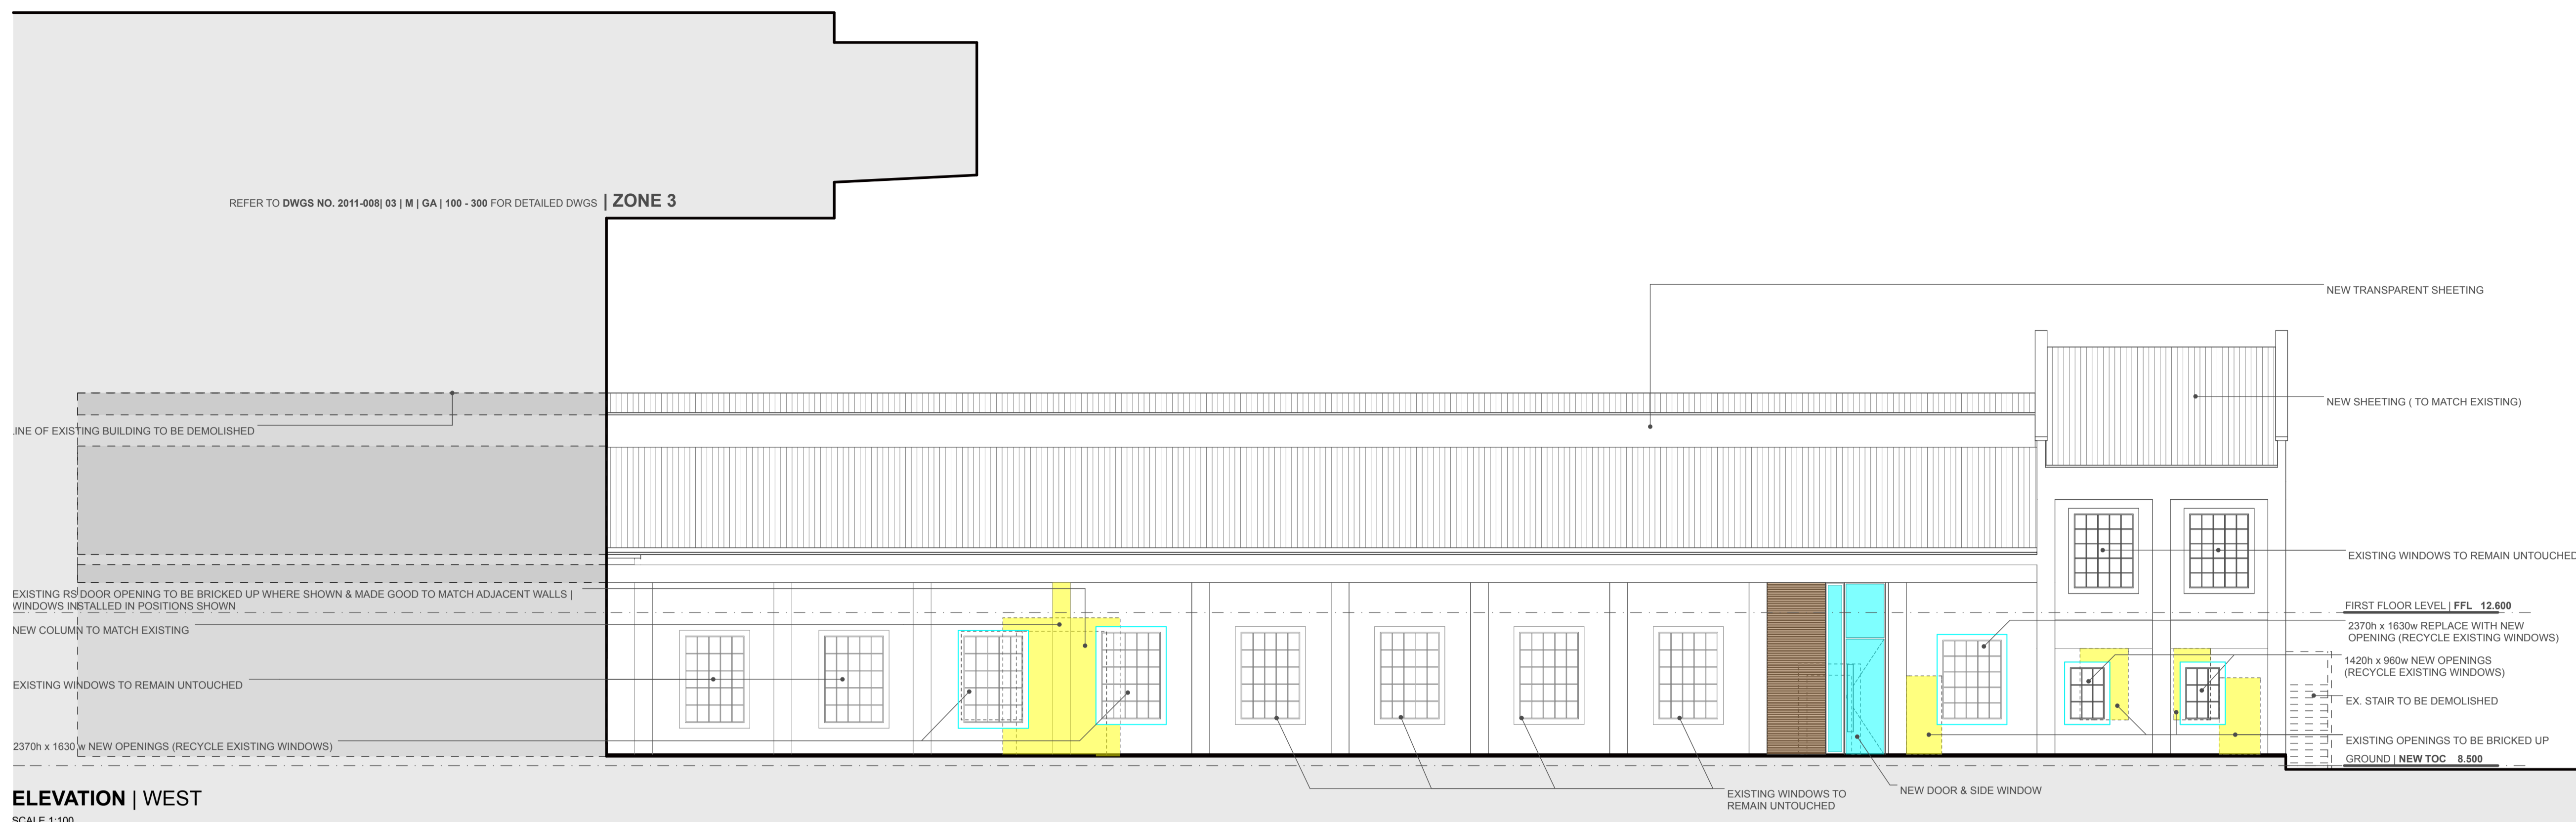


**ELEVATION | WEST**  
 SCALE 1:100

**COLOUR KEY**

- EXISTING
- DEMOLITION
- NEW MASONRY
- NEW PAINT AND PLASTER
- NEW CONCRETE
- NEW TIMBER
- NEW STEEL / IRON
- NEW GLAZING
- NEW GLAZING ( REFURBISHED OLD )




**ELEVATION | SOUTH**  
 SCALE 1:100

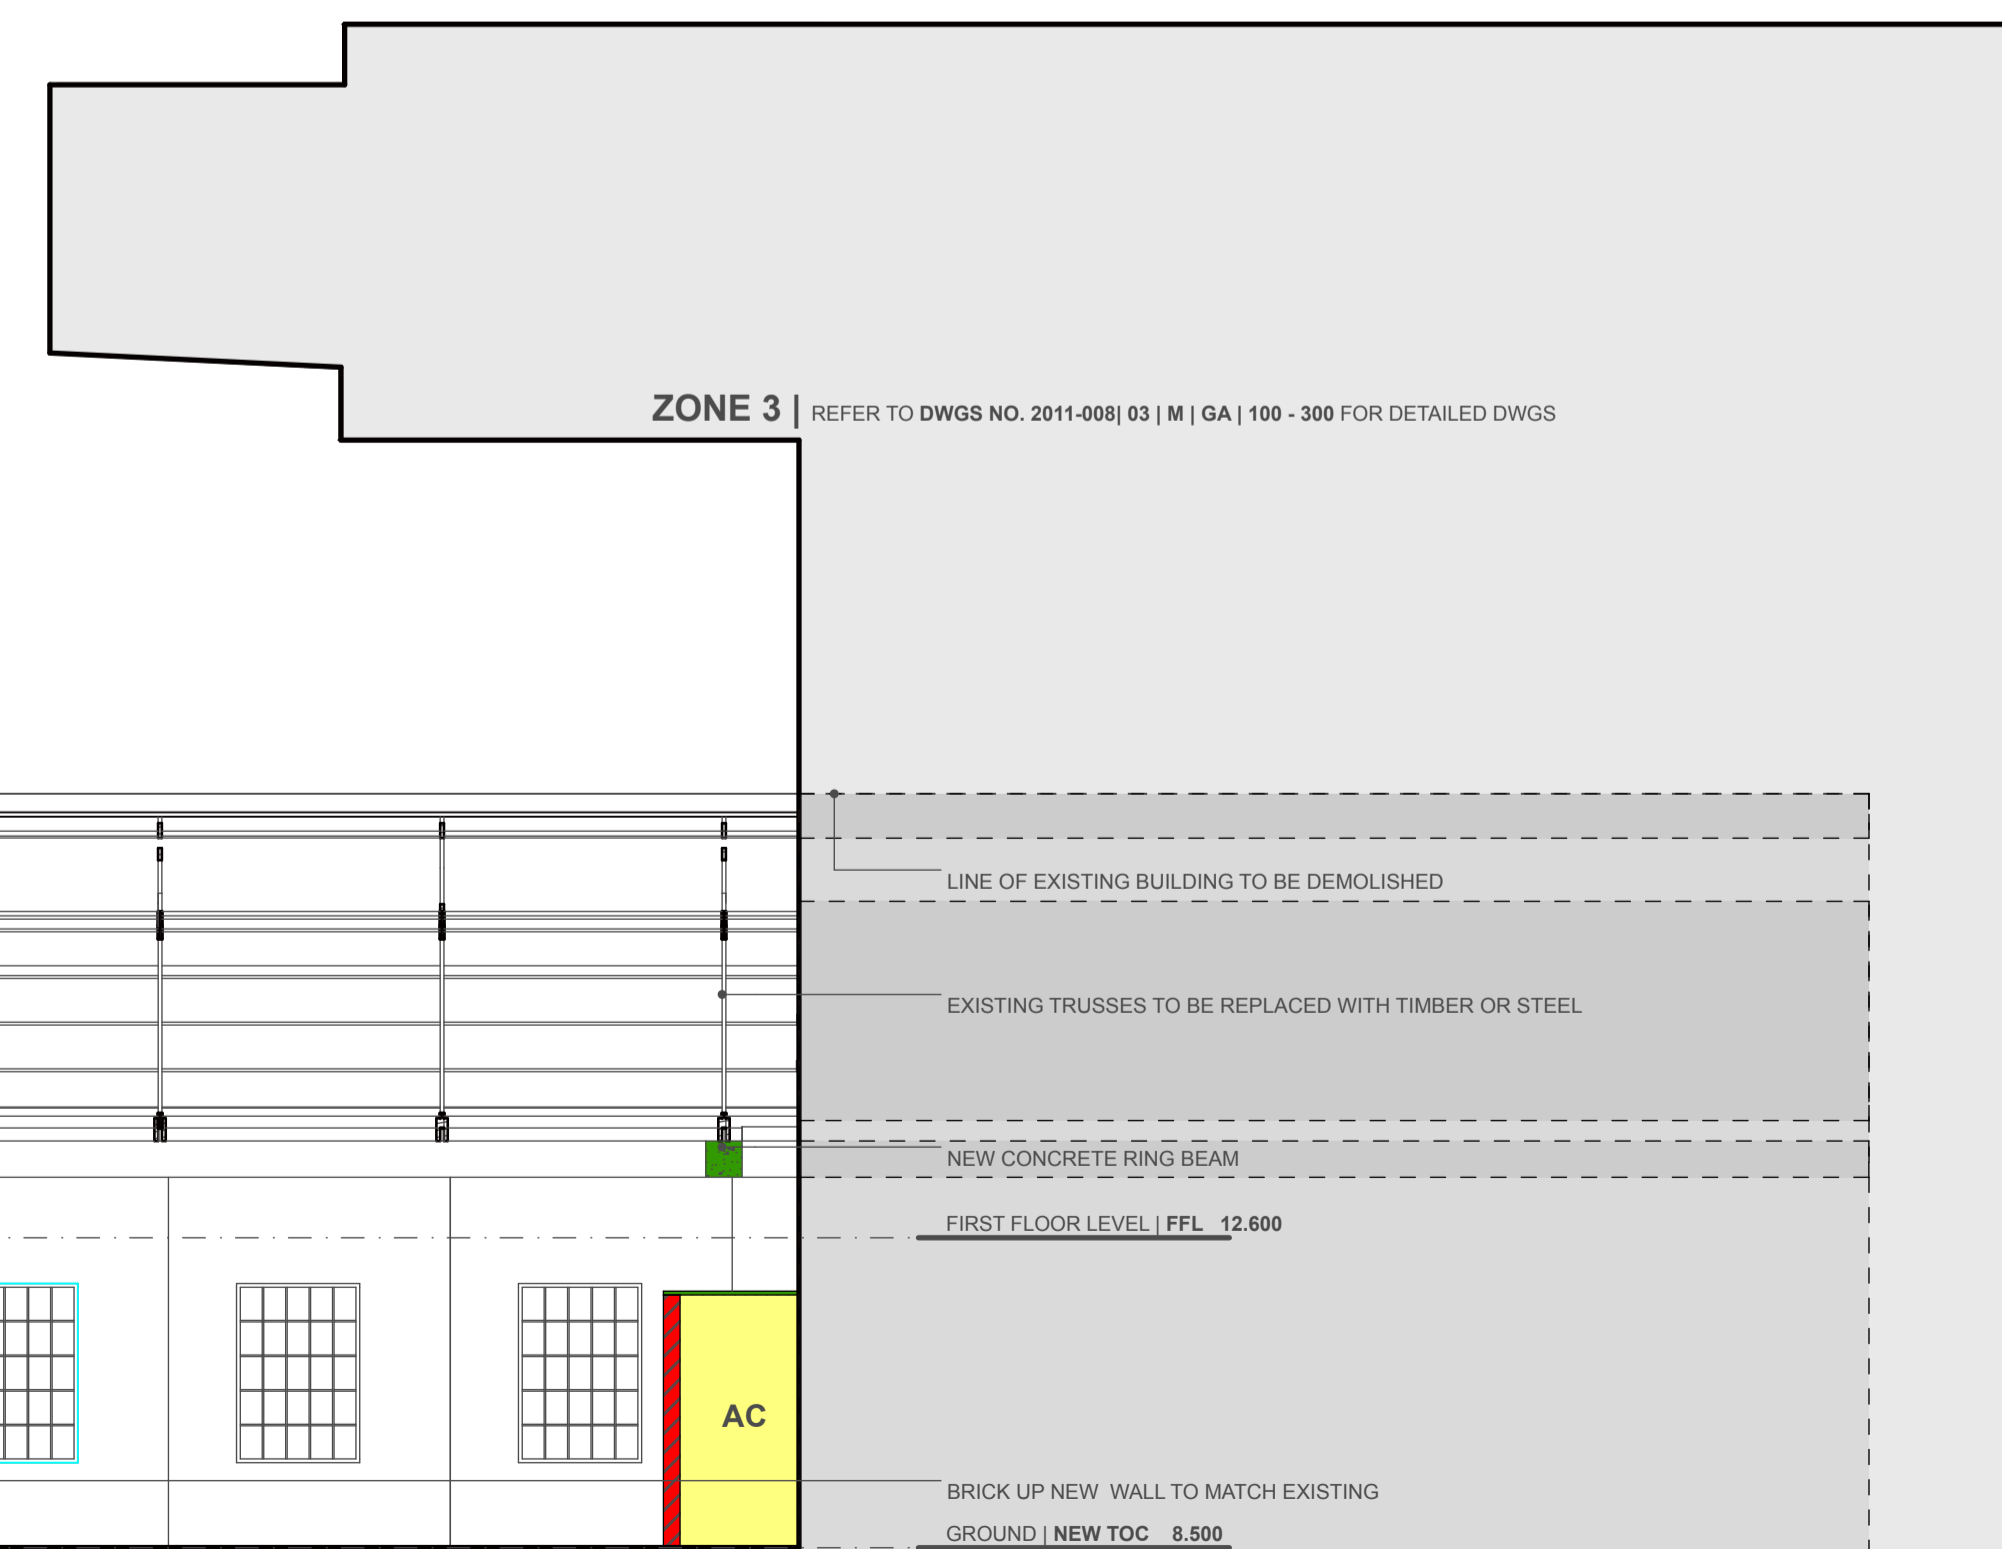

**SECTION | X-X**  
 SCALE 1:100

**AMAFA SUBMISSION | DEVIATIONS**

OWNER : JT ROSS PROPERTIES PTY LTD  

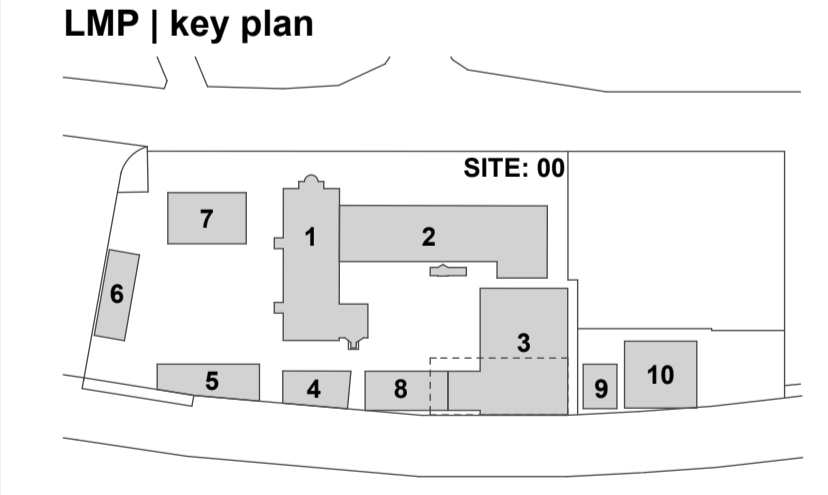**LION MATCH PARK | ZONE 08**  
 PROPOSED NEW PARKADE + OFFICE BUILDING  
 FOR : JT ROSS PROPERTIES PTY LTD  
 ON ERF 2052, 892 UMGENI ROAD, DURBAN

AMAFA SUBMISSION

**SECTIONS & ELEVATION**

PROJ NO.	ZONE	STAGE	SERIES	TYPE	DATE	DATE	DATE
2011-008	08	M	GA	200	2014.02.07	2014.02.07	2014.02.07

REV	DESCRIPTION	DATE	DRAWN
00			MLB

**dean jay architects**  
 +27 31 303 1214 | 1  
 +27 31 312 9901 | 1  
 studio@deanjayarchitects.com | 1  
 www.deanjayarchitects.com  
 Unit 7 892 Umgeni Road Durban 4000  
 CK 1997 / 059144 / 23