


LEMONDOKOP 184 LT  
PORTION 14

LEMONDOKOP 184 LT  
PORTION 13

LEMONDOKOP 184 LT  
PORTION 10

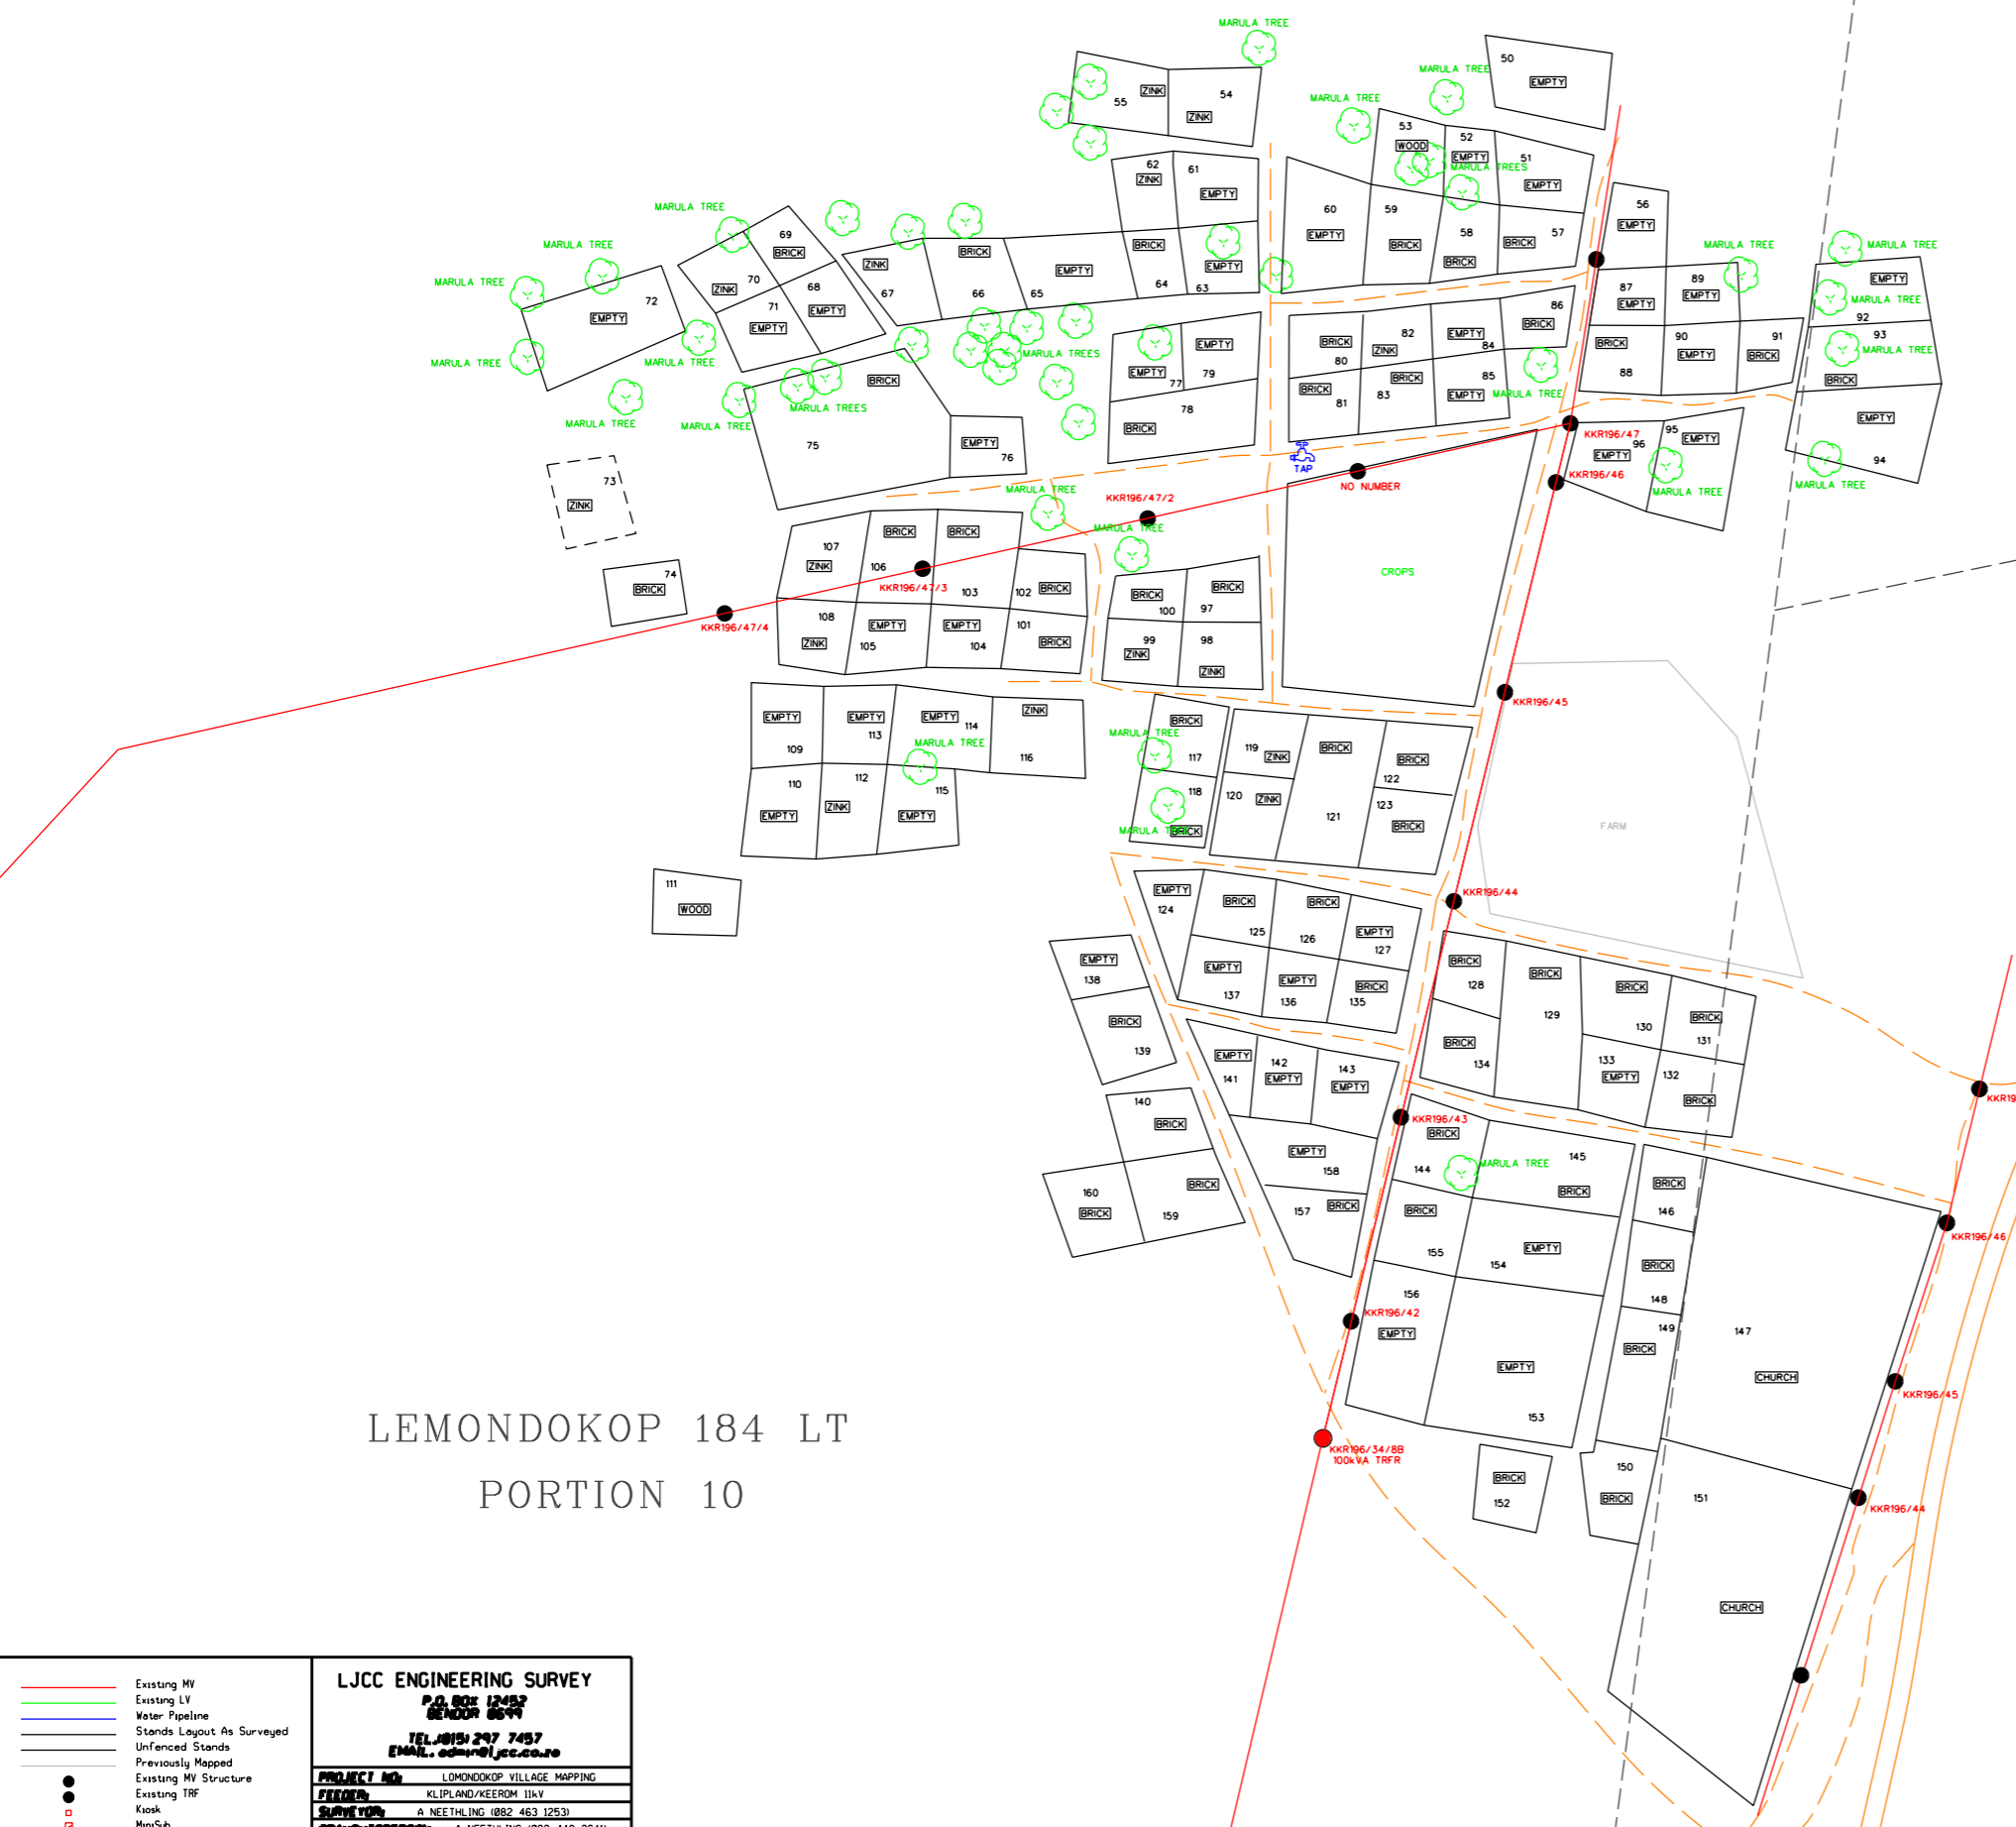

- Existing MV
- Existing LV
- Water Pipeline
- Stands Layout As Surveyed
- Unfenced Stands
- Previously Mapped
- Existing MV Structure
- Existing TRF
- Kiosk
- MiniSub
- Manhole / Inspection Hole
- Watermeter
- Dwelling
- Protected Tree

<b>LJCC ENGINEERING SURVEY</b>	
<b>PROJECT NO:</b>	LEMONDOKOP VILLAGE MAPPING
<b>SURVEYOR:</b>	A. NEETHLING (082 463 1253)
<b>DRAWN BY:</b>	A. NEETHLING (082 448 2641)
<b>STANDS:</b>	160 STANDS
<b>PROPERTY:</b>	VARIOUS
<b>COMPLETION:</b>	2330 CA
<b>SCALE:</b>	1:1500
<b>PAGE:</b>	1 OF 1