
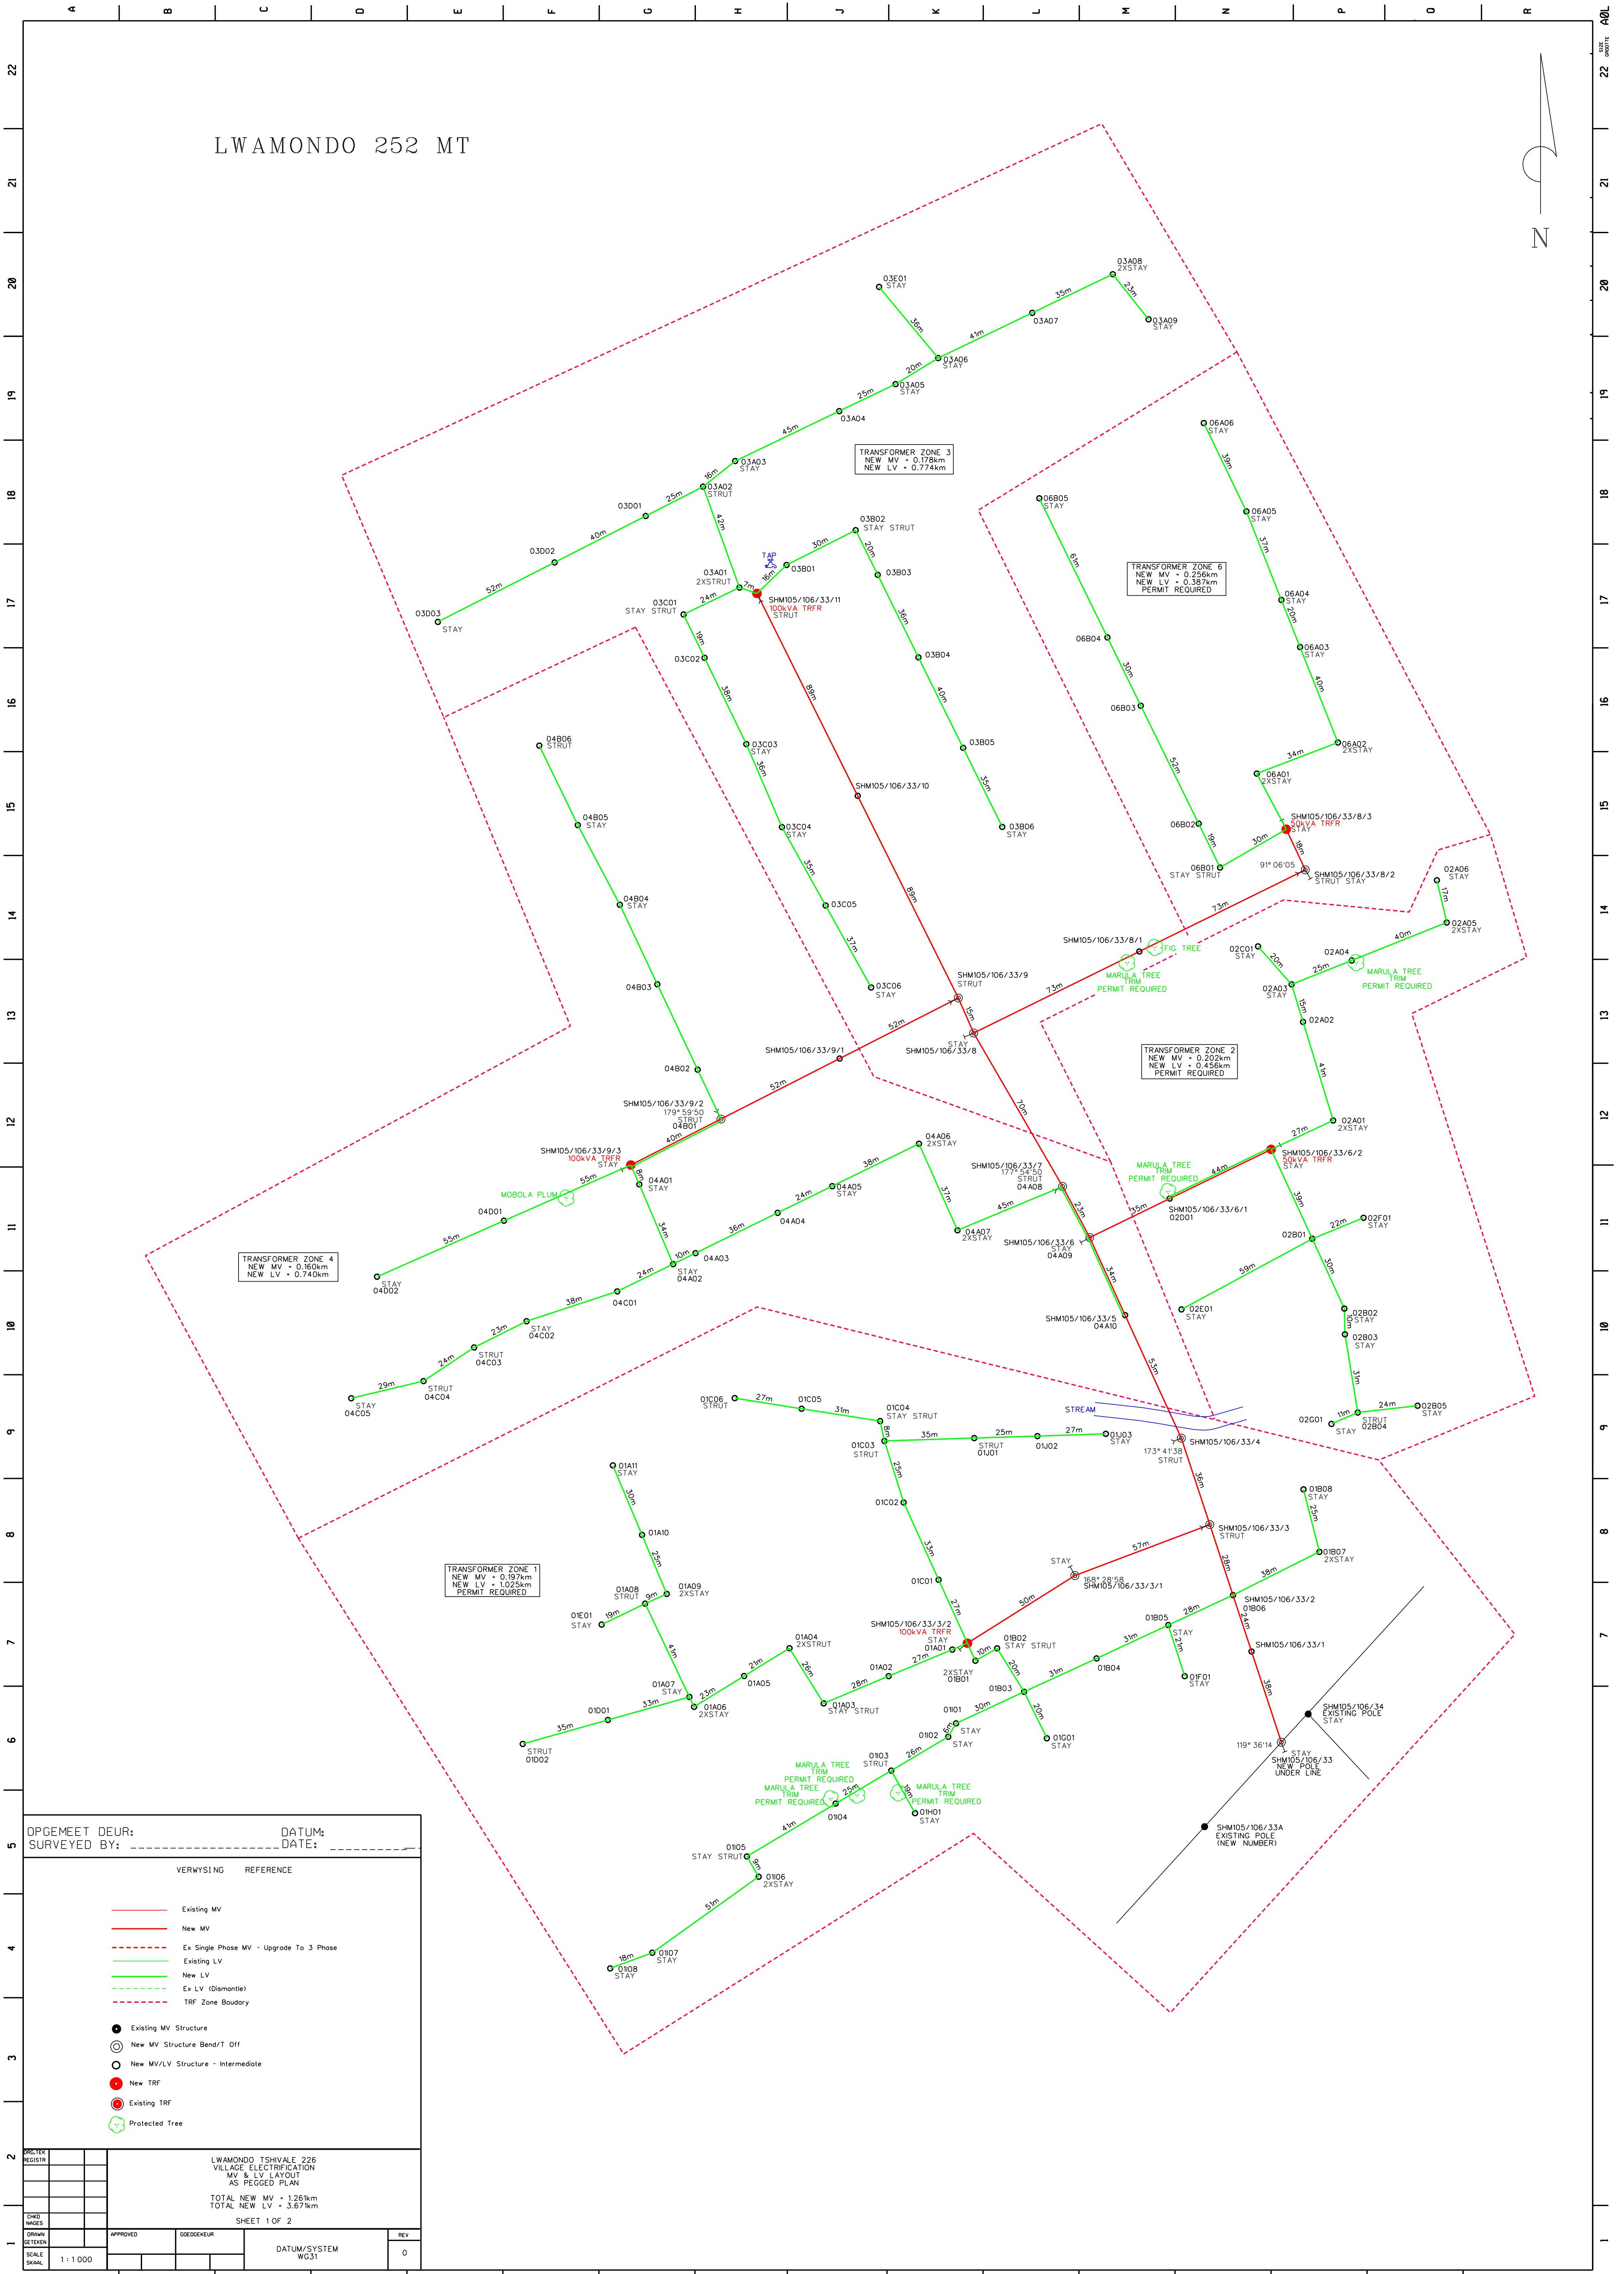


LWAMONDO 252 MT

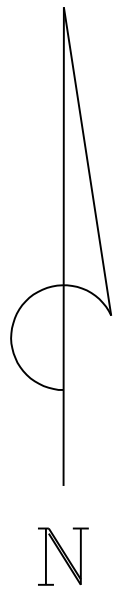

OPGEMEET DEUR:		DATUM:	
SURVEYED BY:		DATE:	
VERWYSING REFERENCE			
<ul style="list-style-type: none"> — Existing MV — New MV - - - Ex Single Phase MV - Upgrade To 3 Phase — Existing LV — New LV - - - Ex LV (dismantle) - - - TRF Zone Boundary 			
<ul style="list-style-type: none"> ● Existing MV Structure ○ New MV Structure Bend/T Off ○ New MV/LV Structure - Intermediate ● New TRF ● Existing TRF ○ Protected Tree 			
LWAMONDO TSHIVALE 226 VILLAGE ELECTRIFICATION MV & LV LAYOUT AS PEGGED PLAN TOTAL NEW MV - 1.289km TOTAL NEW LV - 3.979km SHEET 1 OF 2			
APPROVED	DESIGNED	DATUM/SYSTEM	
		WGS1	
SCALE	1 : 1 000		