


SERVICE WALKWAY WITH RETAINING WALL. PRESENT DISTURBED AREAS TO BE RE-ESTABLISHED USING ENDEMIC VEGETATION NEW TREE PLANTING AND GRASSES. EXISTING VEGETATION STABILISING STEEP SLOPE.

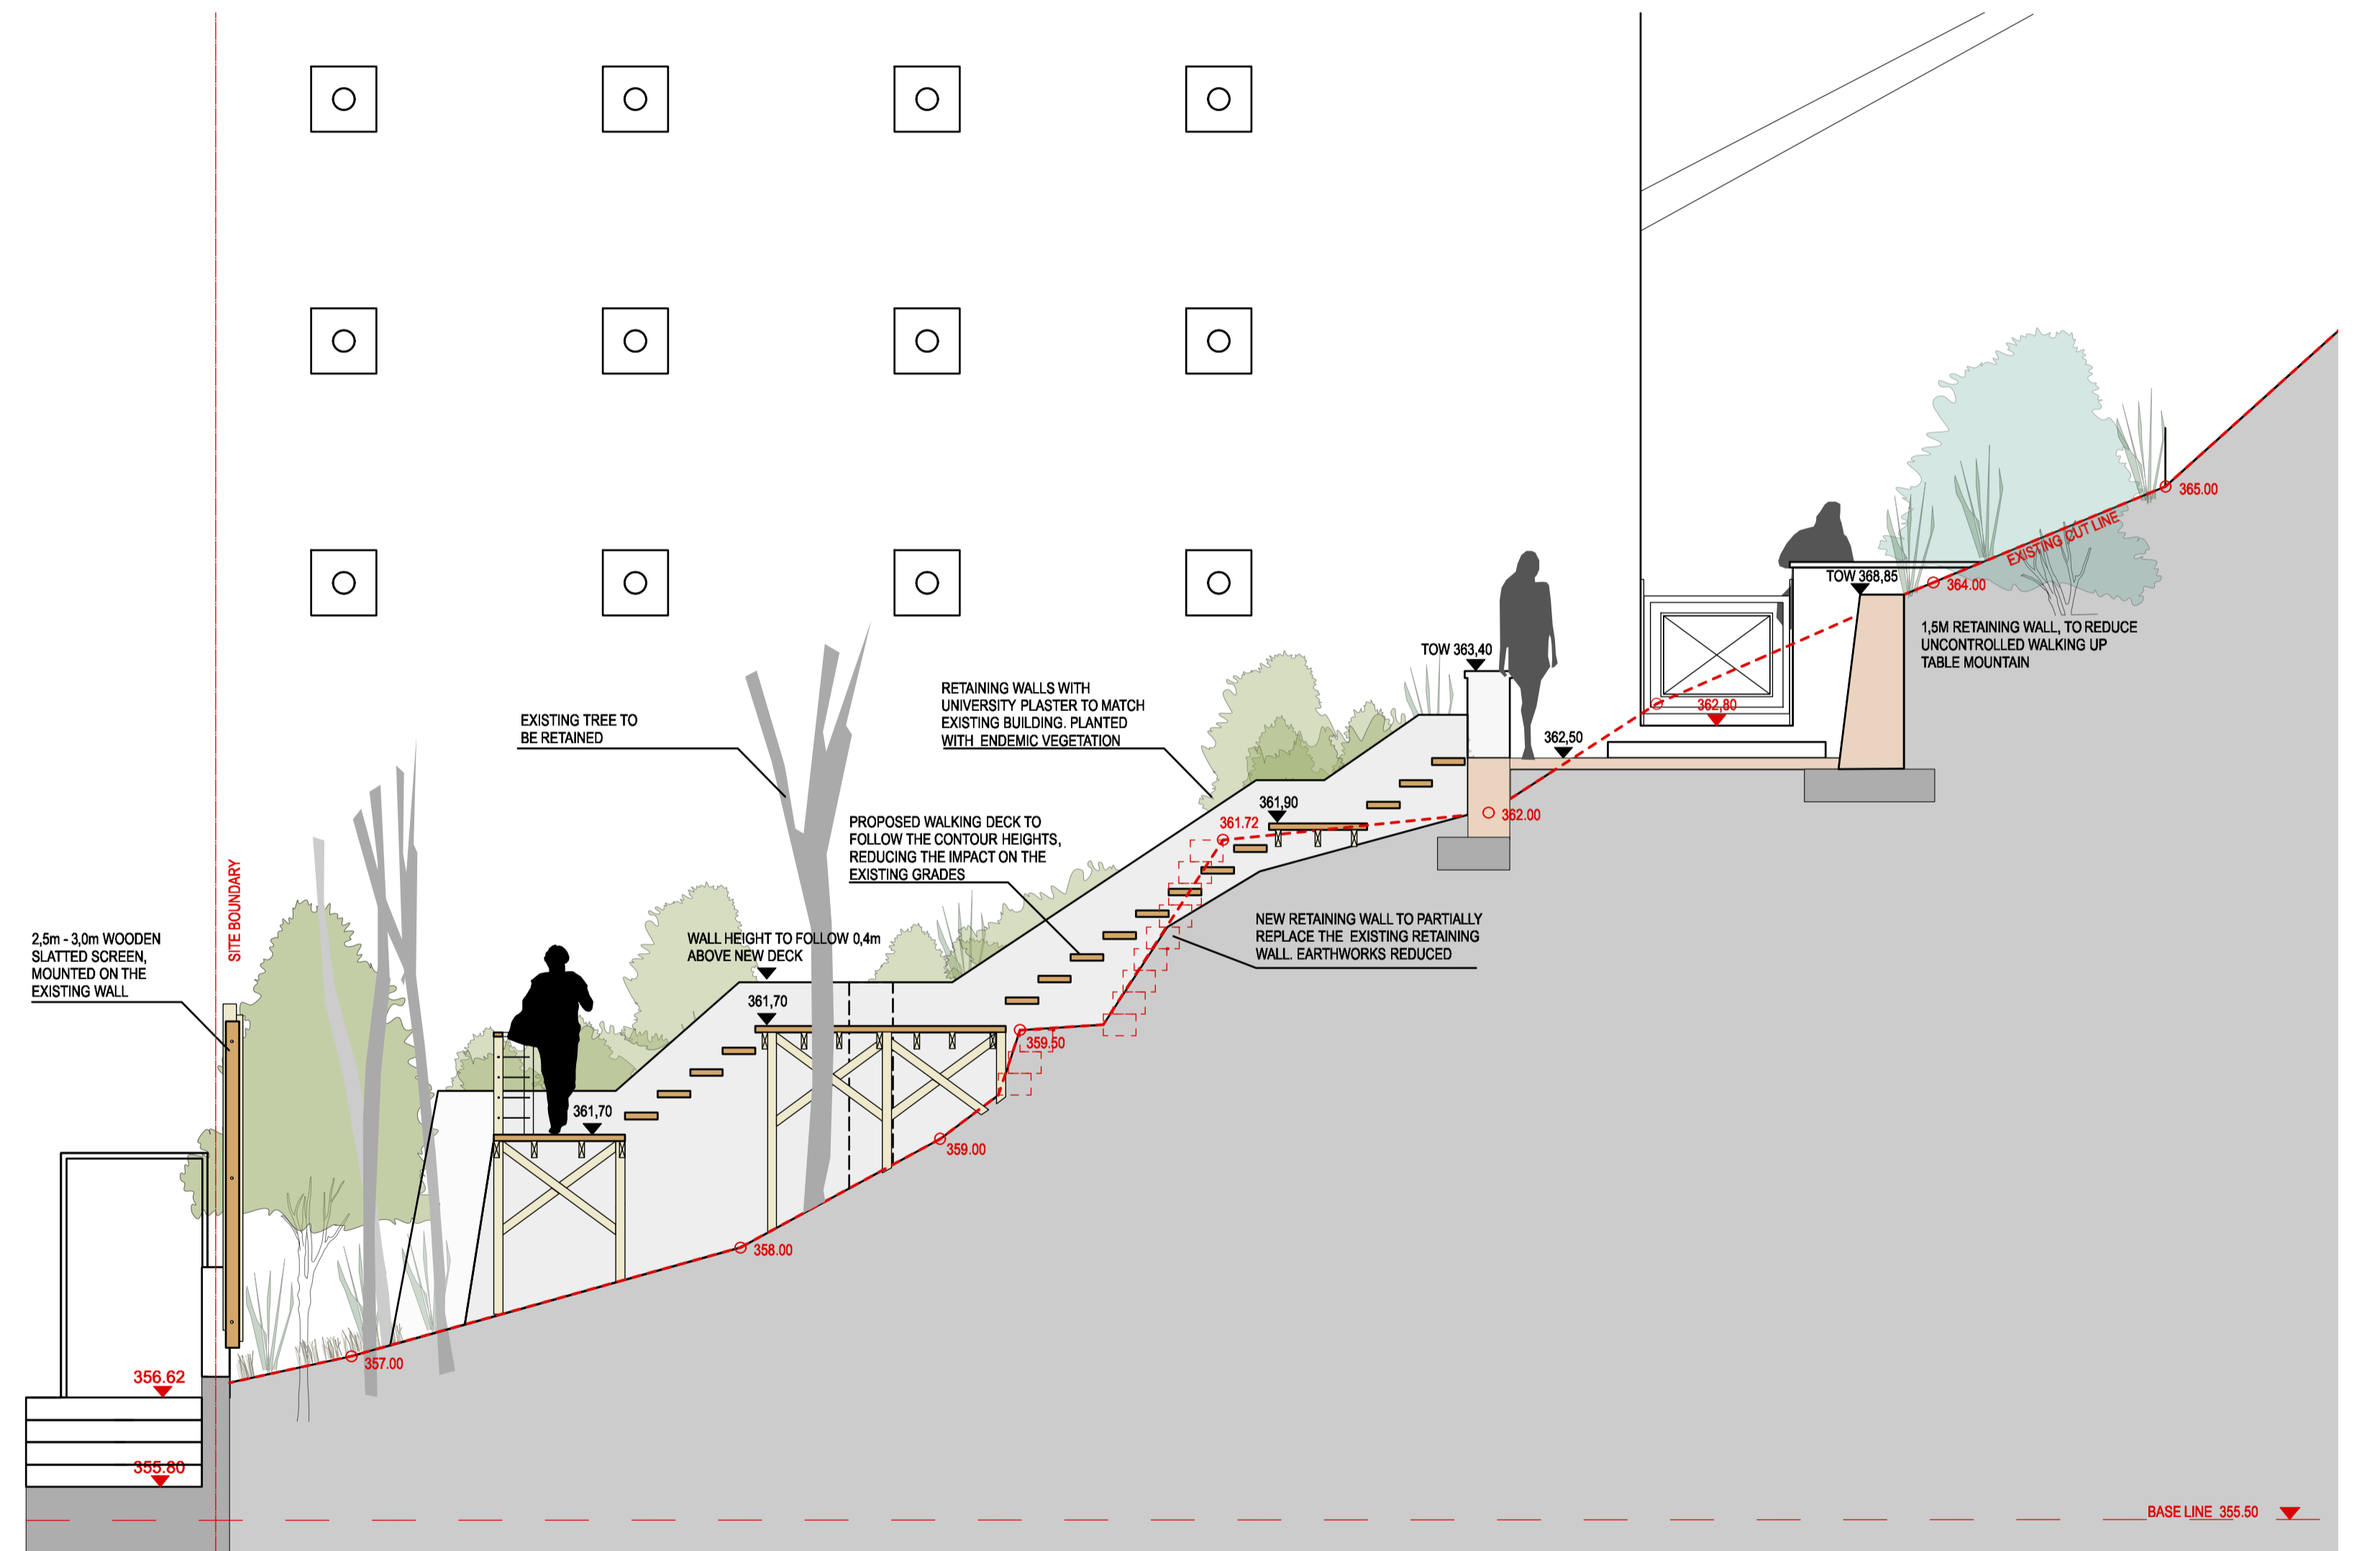

SERVICE WALKWAY WITH RETAINING WALL. PRESENT DISTURBED AREAS TO BE RE-ESTABLISHED USING ENDEMIC VEGETATION NEW TREE PLANTING AND GRASSES. STEEP CLIMB TO BE BROKEN UP WITH SMALL PLATFORMS BETWEEN THE EXISTING TREES. ARRIVAL AREA AND CONTROL GATE. RETAINING WALL, NATURAL STONE CLADDING TO TIE IN WITH THE SURROUNDING LANDSCAPE.

SECTION BB - 1:50
TMACC - NEW TIMBER WALKWAY

SECTION CC - 1:50

mlh architects & planners
 GRAPHIC CENTRE, 199 LOOP STREET, CAPE TOWN, PO BOX 15002, VLAEBERG 8018
 TELEPHONE +27 21 4243210, FAX +27 21 4247810
 E-MAIL mlh@mlh.co.za, WEBSITE www.mlh.co.za

Revisions	(revision number - date - description - by)	GL
1	2020-01-30 Access to Walkway from Service Entrance	GL

OvP associates
 master planners • architects • landscape architects • environmental planners
 141 Hatfield Street Gardens Cape Town 8001 South Africa P. O. Box 15209 Vlaeberg
 Tel: +27 21 462 1262 Fax: +27 21 461 6162 E-mail: greg@ovp.co.za Website: www.ovp.co.za

FOR COUNCIL SUBMISSION

TMACC
 Client
NEW TIMBER WALKWAY
 Project
SECTION BB & CC
 Drawing
 1:50@A1 03/03/2020 aJ GL
514-OvP-TMAC-002
 1