


MOHLABAS LOCATION 567 LT REMAINDER

EXIST. LINE TO
BE RESTENCILED

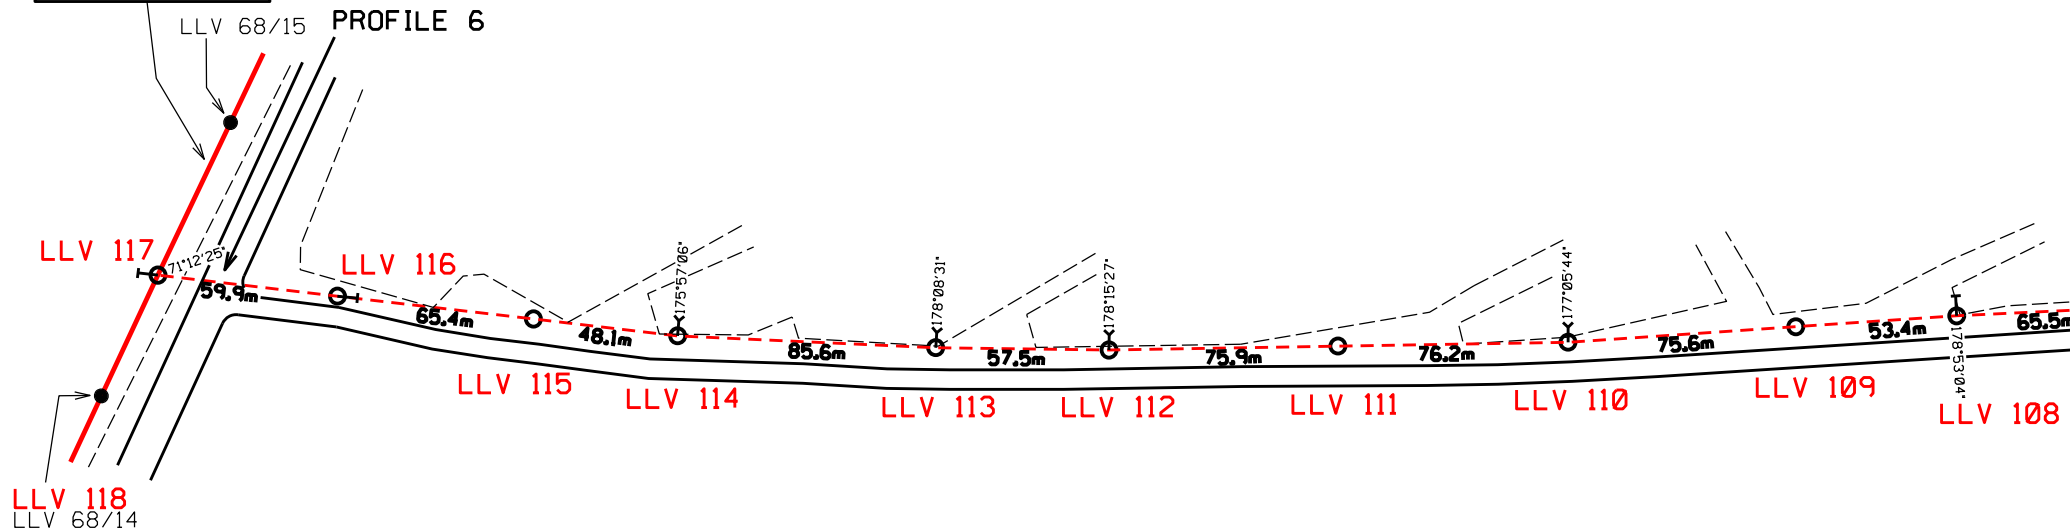

Lenyenge-Letsitele Valley AS-PEGGED
5500m of NEW MV LINE

LEGEND

- EXISTING MV LINE
- - - - - NEW MV LINE

N

THIS DRAWING IS THE
PROPERTY OF Eskom
Disclaimer: Eskom is not
responsible for any errors
displayed on this drawing