




MOIM 654 LT REMAINDER

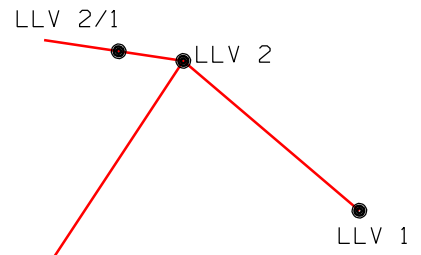


NOTE
UPGRADE EXISTING LINE
FROM POLE LLV1
TO POLE LLV 22/13

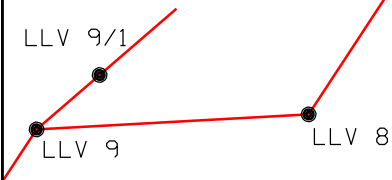


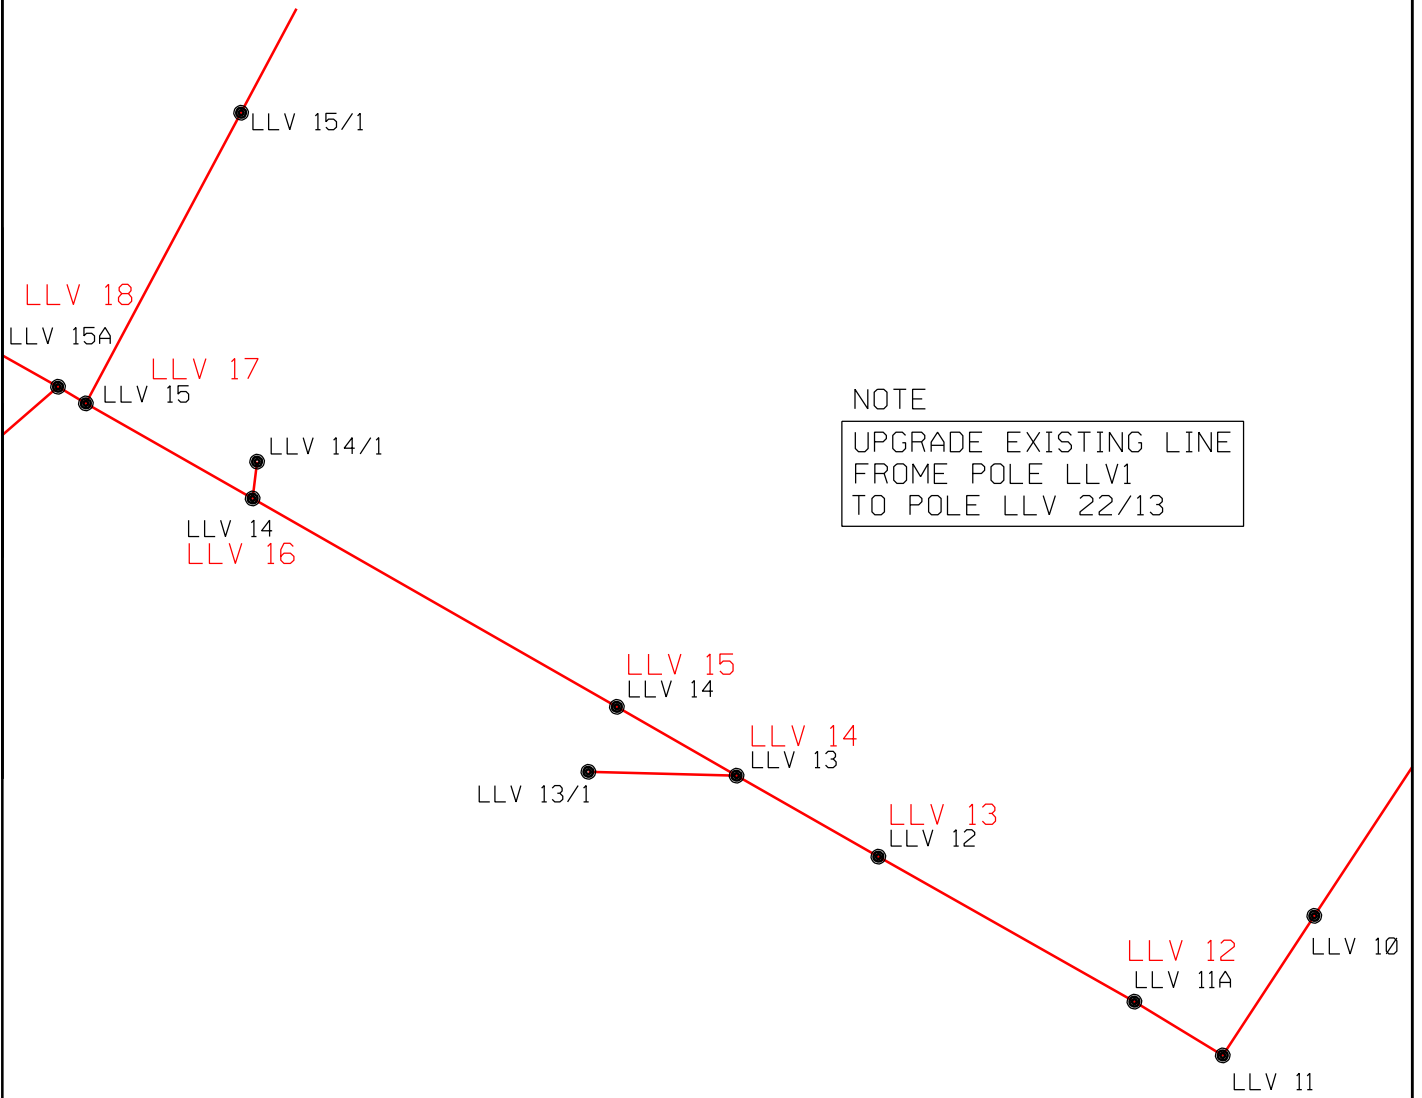

NOTE
UPGRADE EXISTING LINE
FROM POLE LLV1
TO POLE LLV 22/13

MOIM 654 LT REMAINDER

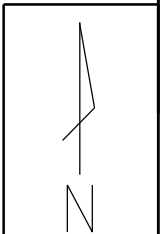

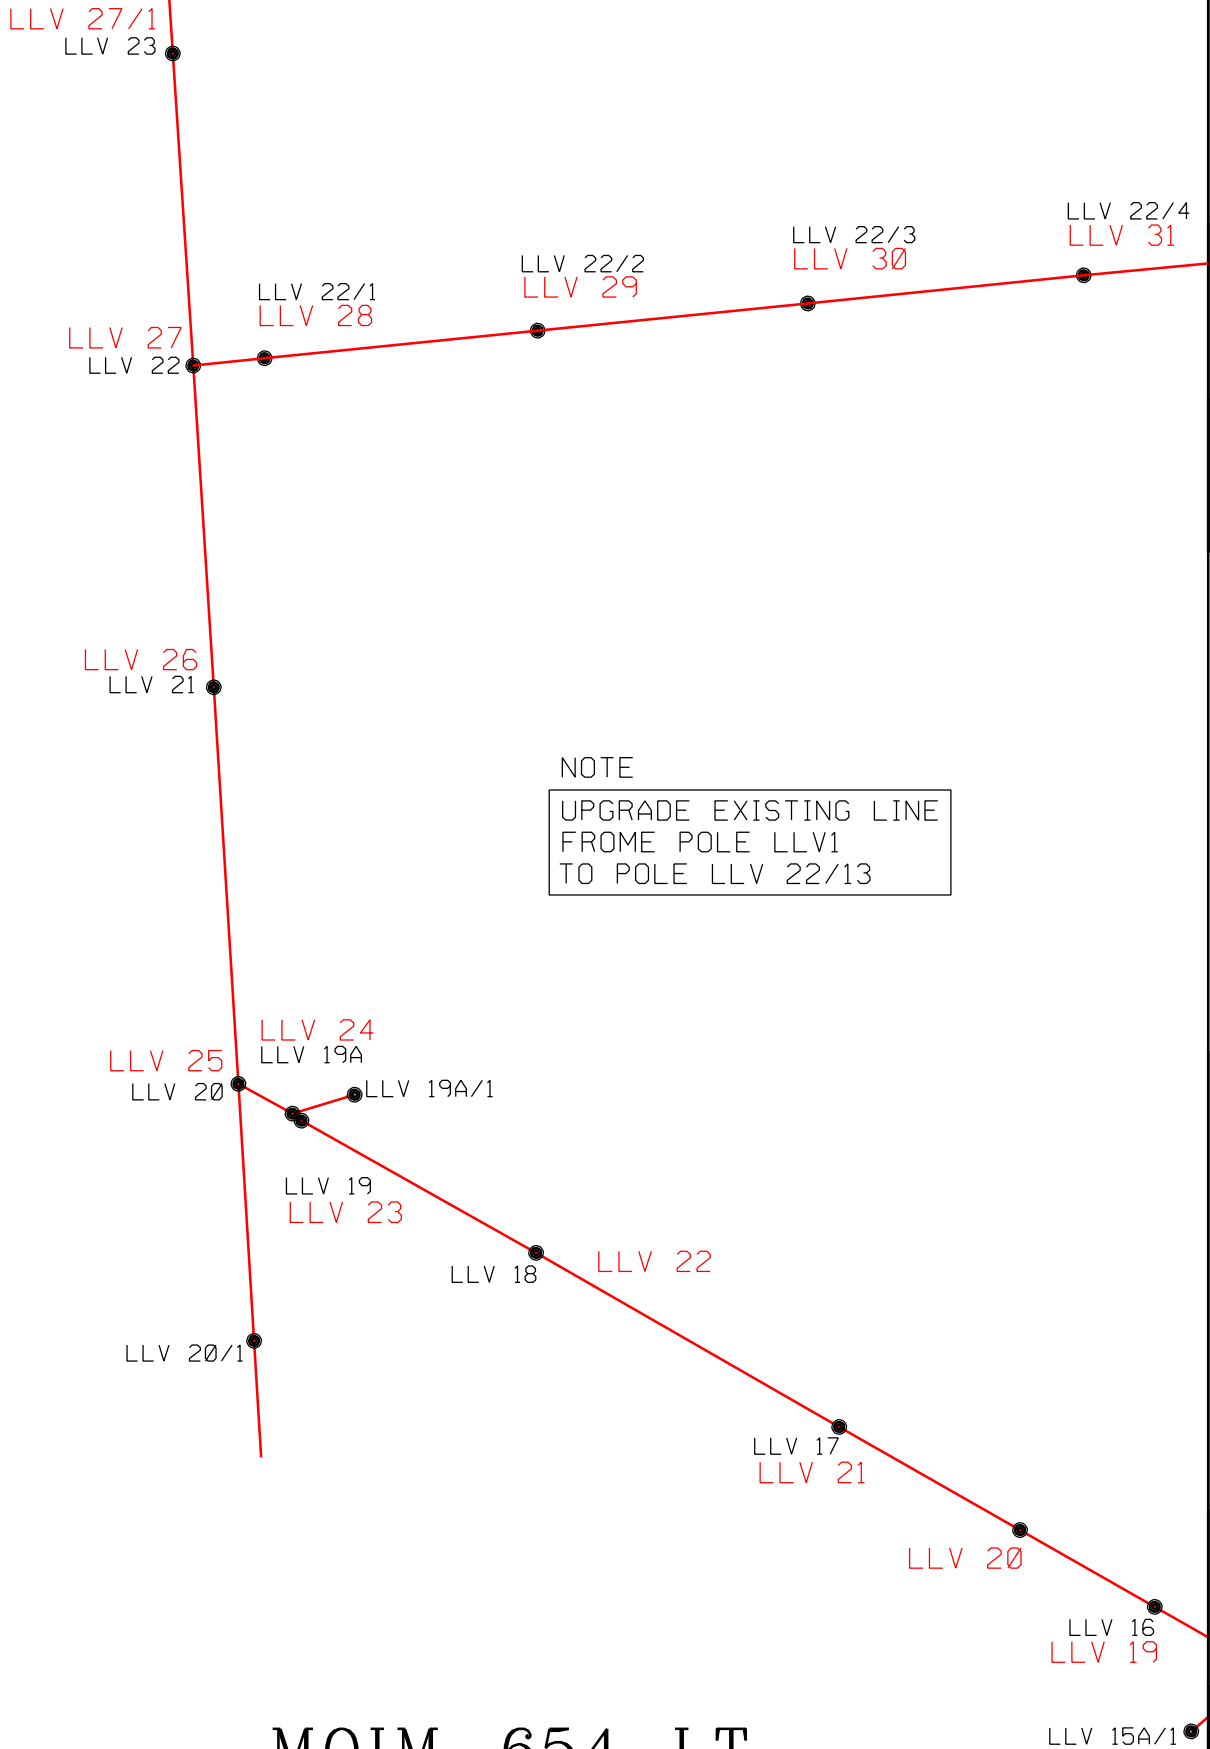

MOIM 654 LT REMAINDER





THIS DRAWING IS THE
PROPERTY OF ESKOM
Disclaimer: Eskom is not
responsible for any errors
displayed on this drawing.



MOIM 654 LT REMAINDER

NOTE

UPGRADE EXISTING LINE
FROM POLE LLV1
TO POLE LLV 22/13

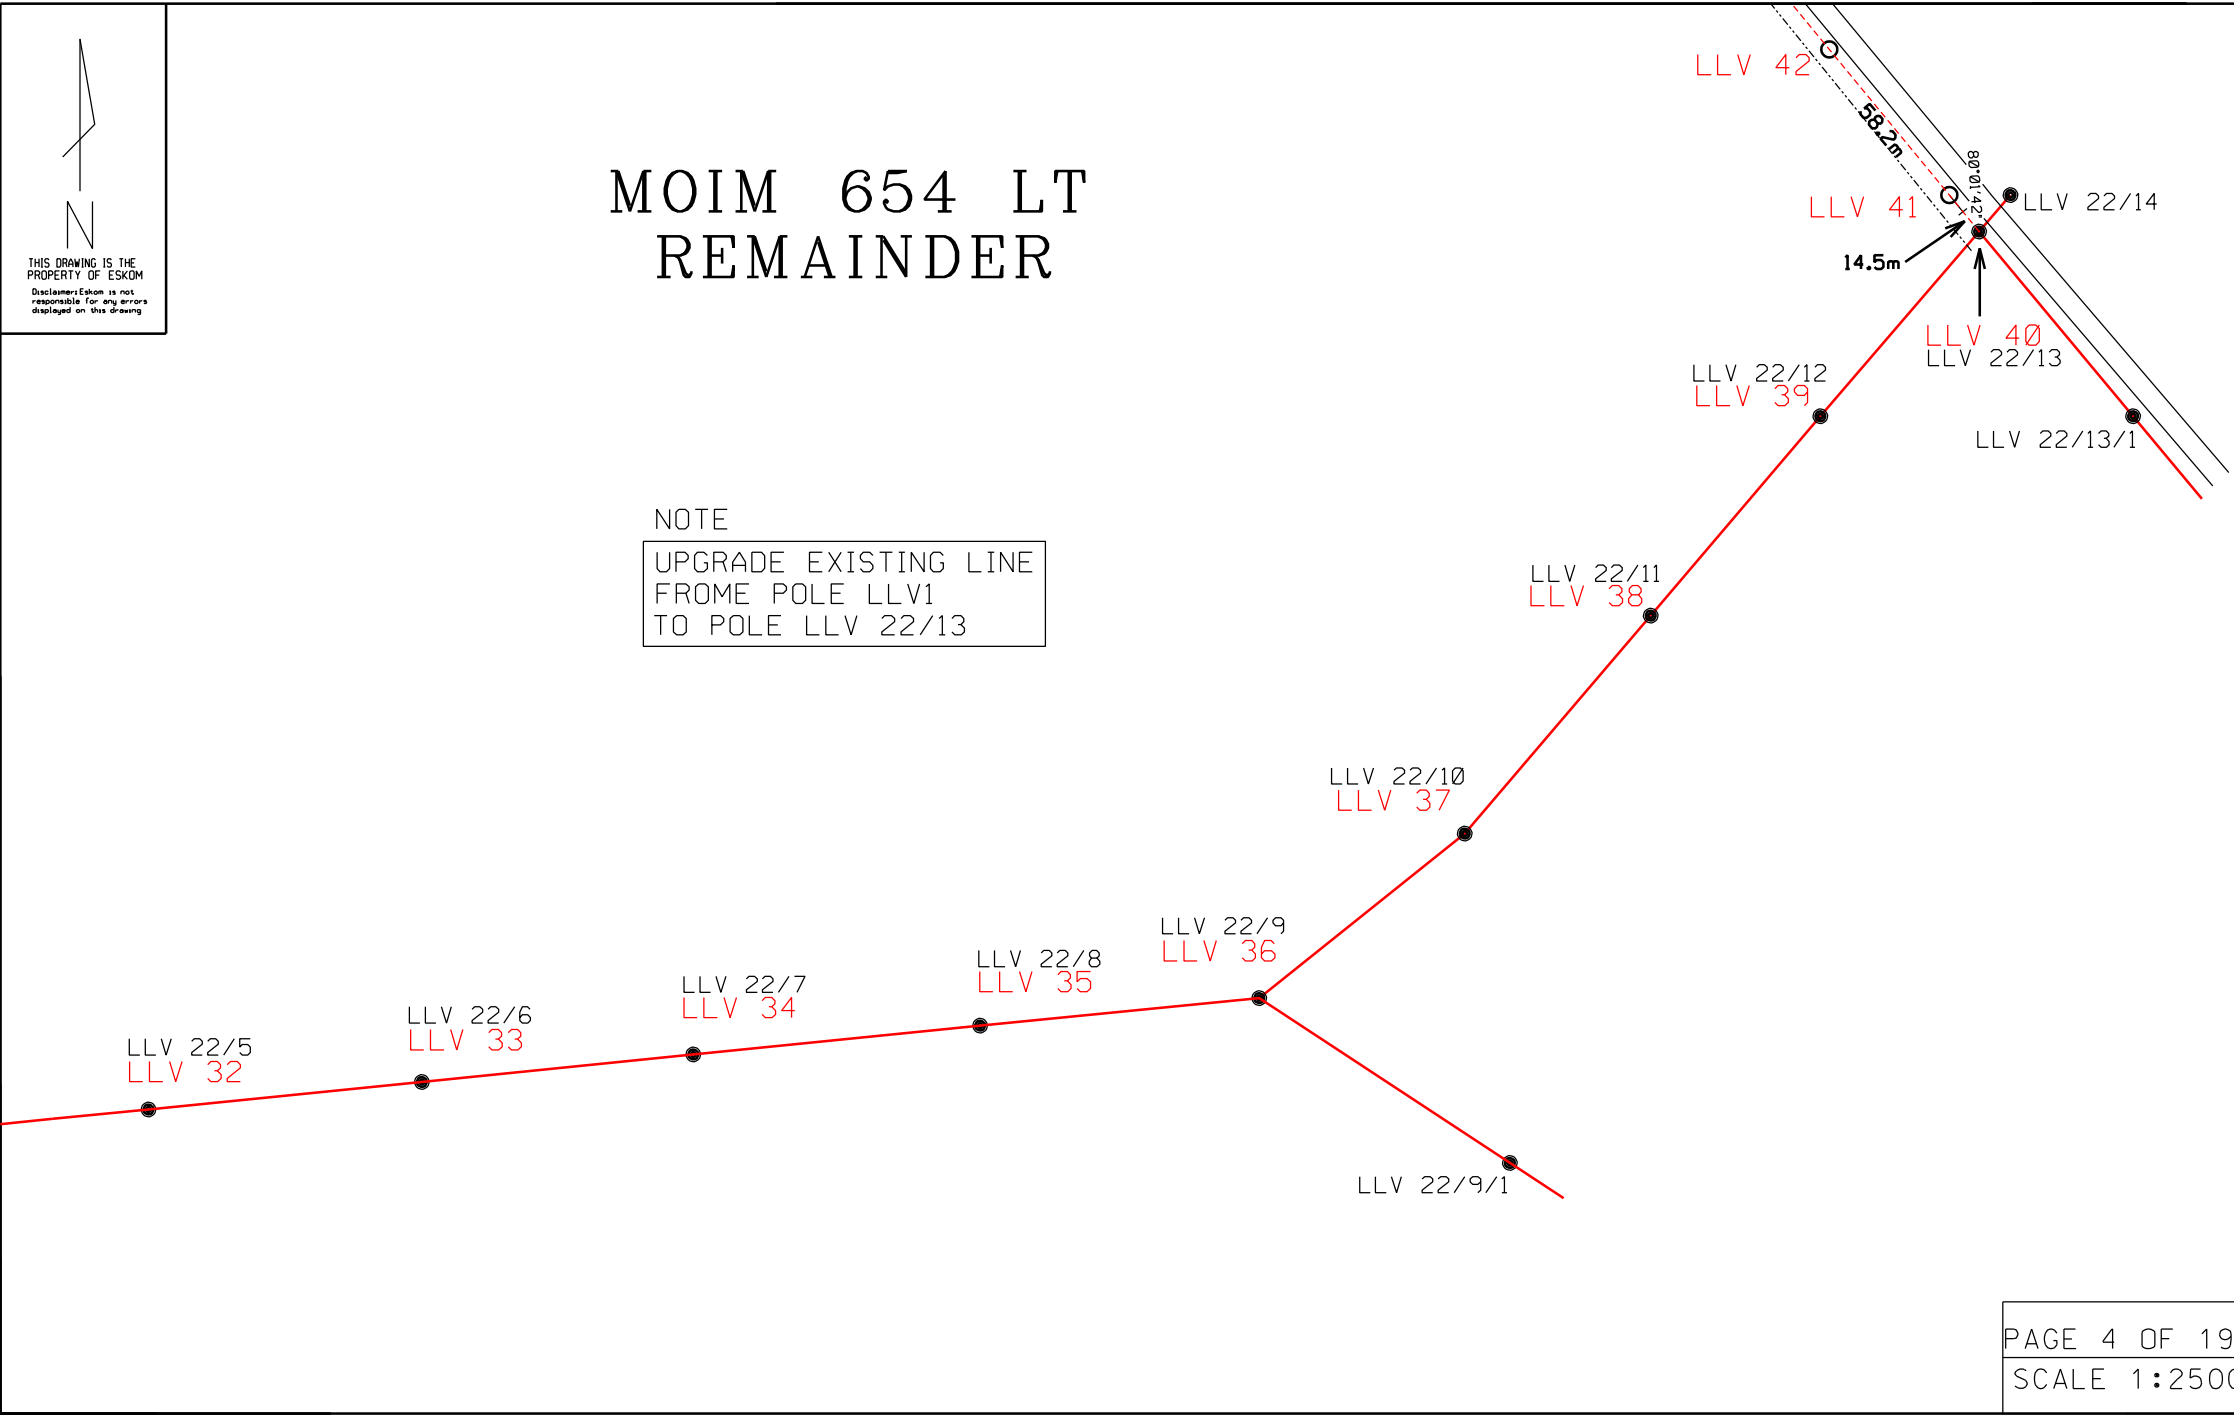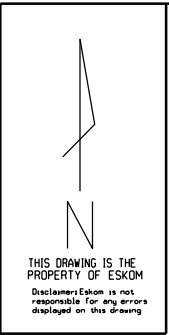

MOIM 654 LT REMAINDER

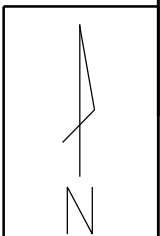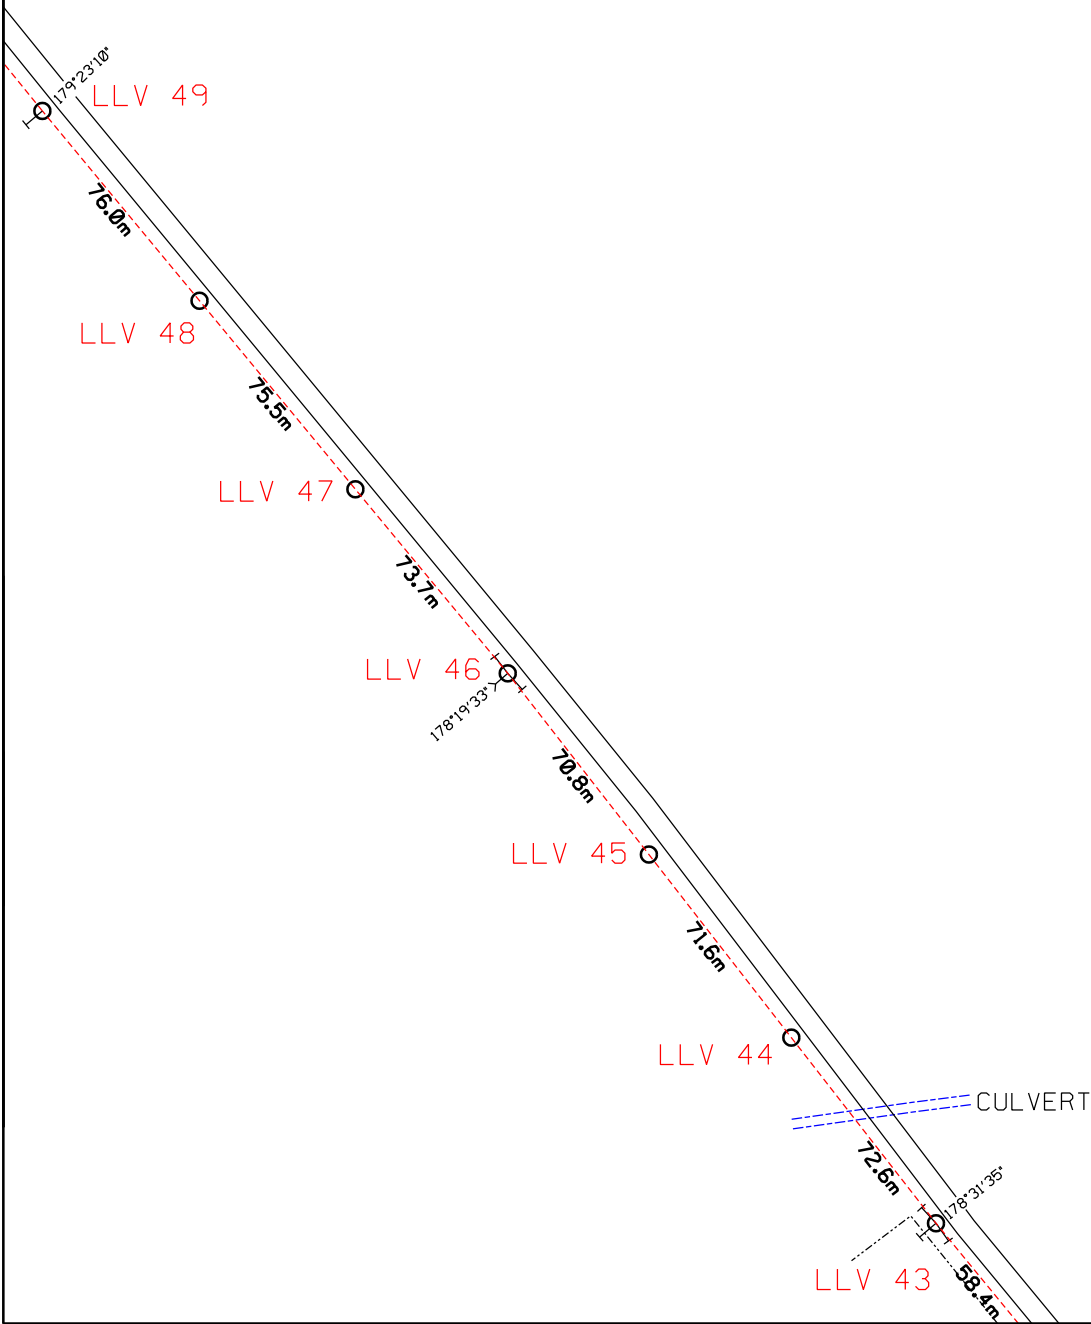

THIS DRAWING IS THE
PROPERTY OF Eskom
Disclaimer: Eskom is not
responsible for any errors
displayed on this drawing.

LLV 54

91.2m

LLV 53

91.1m

LLV 52

91.1m

LLV 51

91.2m


LLV 50

91.2m

MOIM 654 LT REMAINDER



THIS DRAWING IS THE
PROPERTY OF ESKOM
Disclaimer: Eskom is not
responsible for any errors
displayed on this drawing

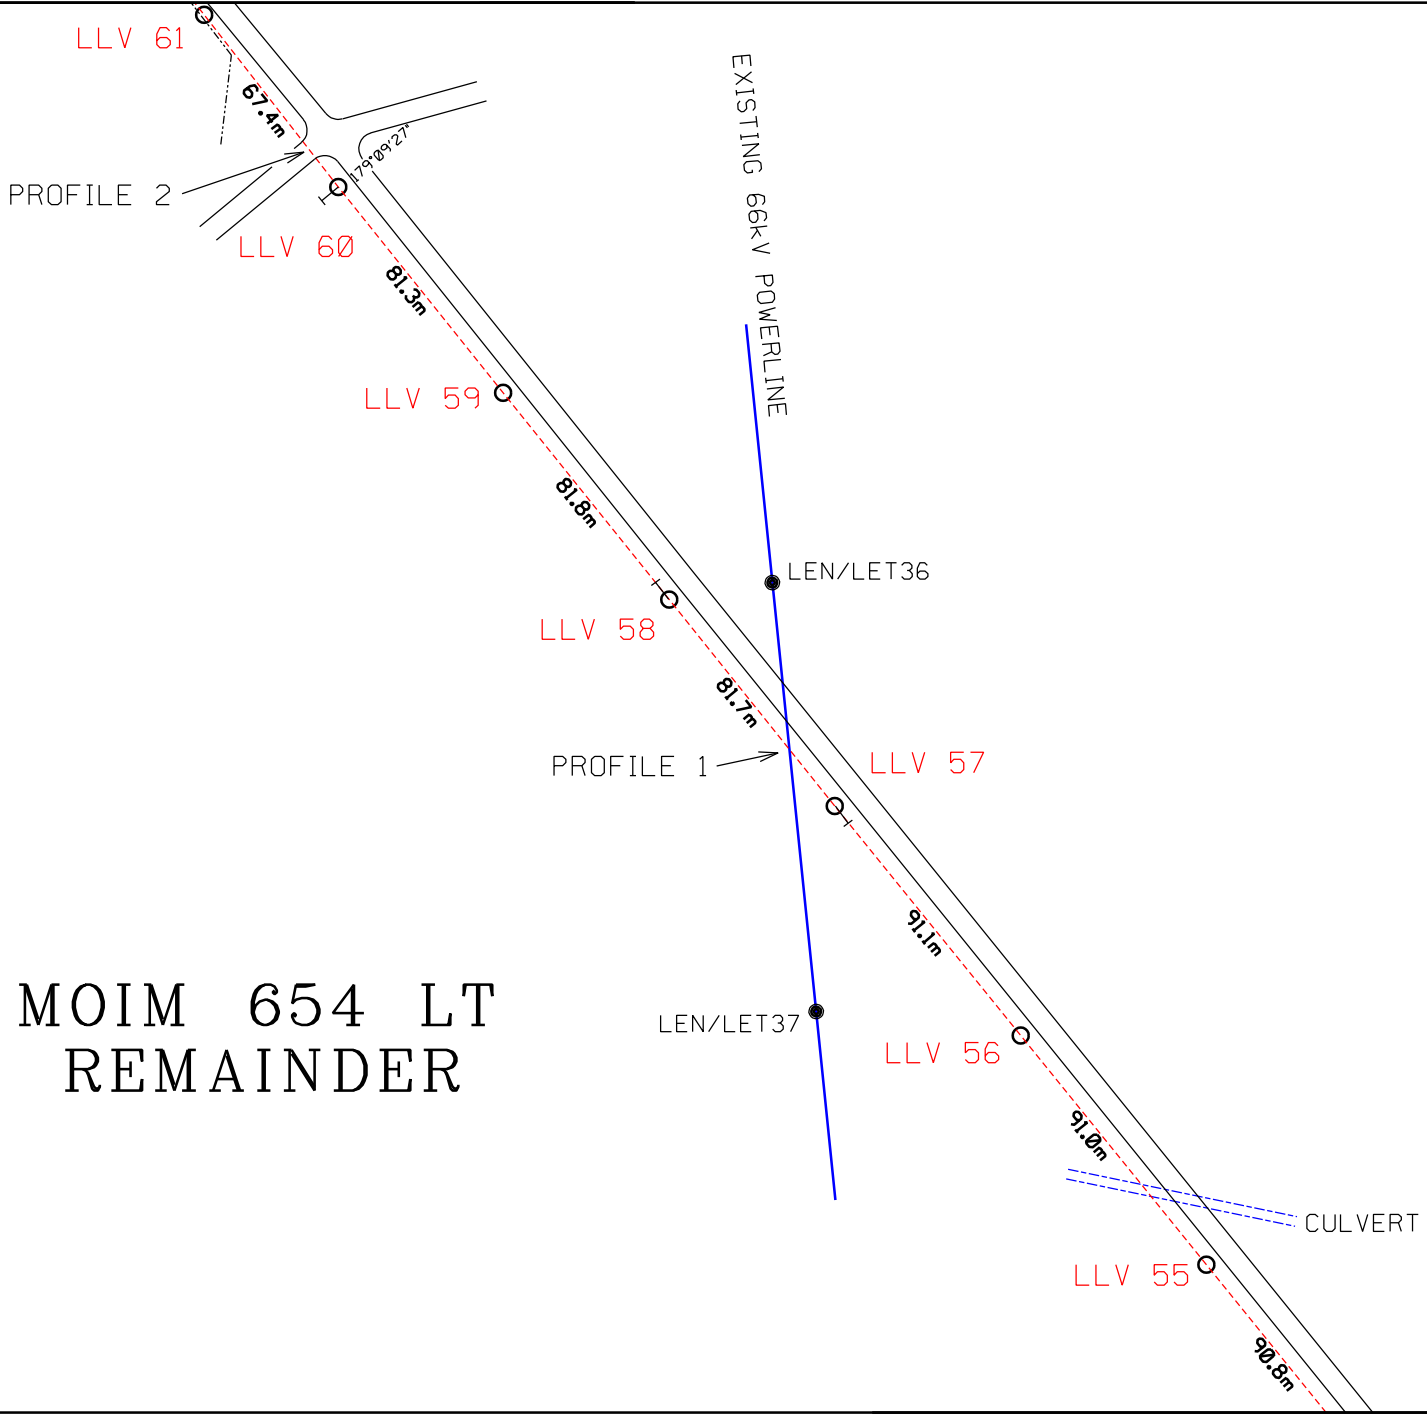


MOIM 654 LT REMAINDER




THIS DRAWING IS THE
PROPERTY OF Eskom
Disclaimer: Eskom is not
responsible for any errors
displayed on this drawing

MOHLABAS LOCATION 567 LT REMAINDER

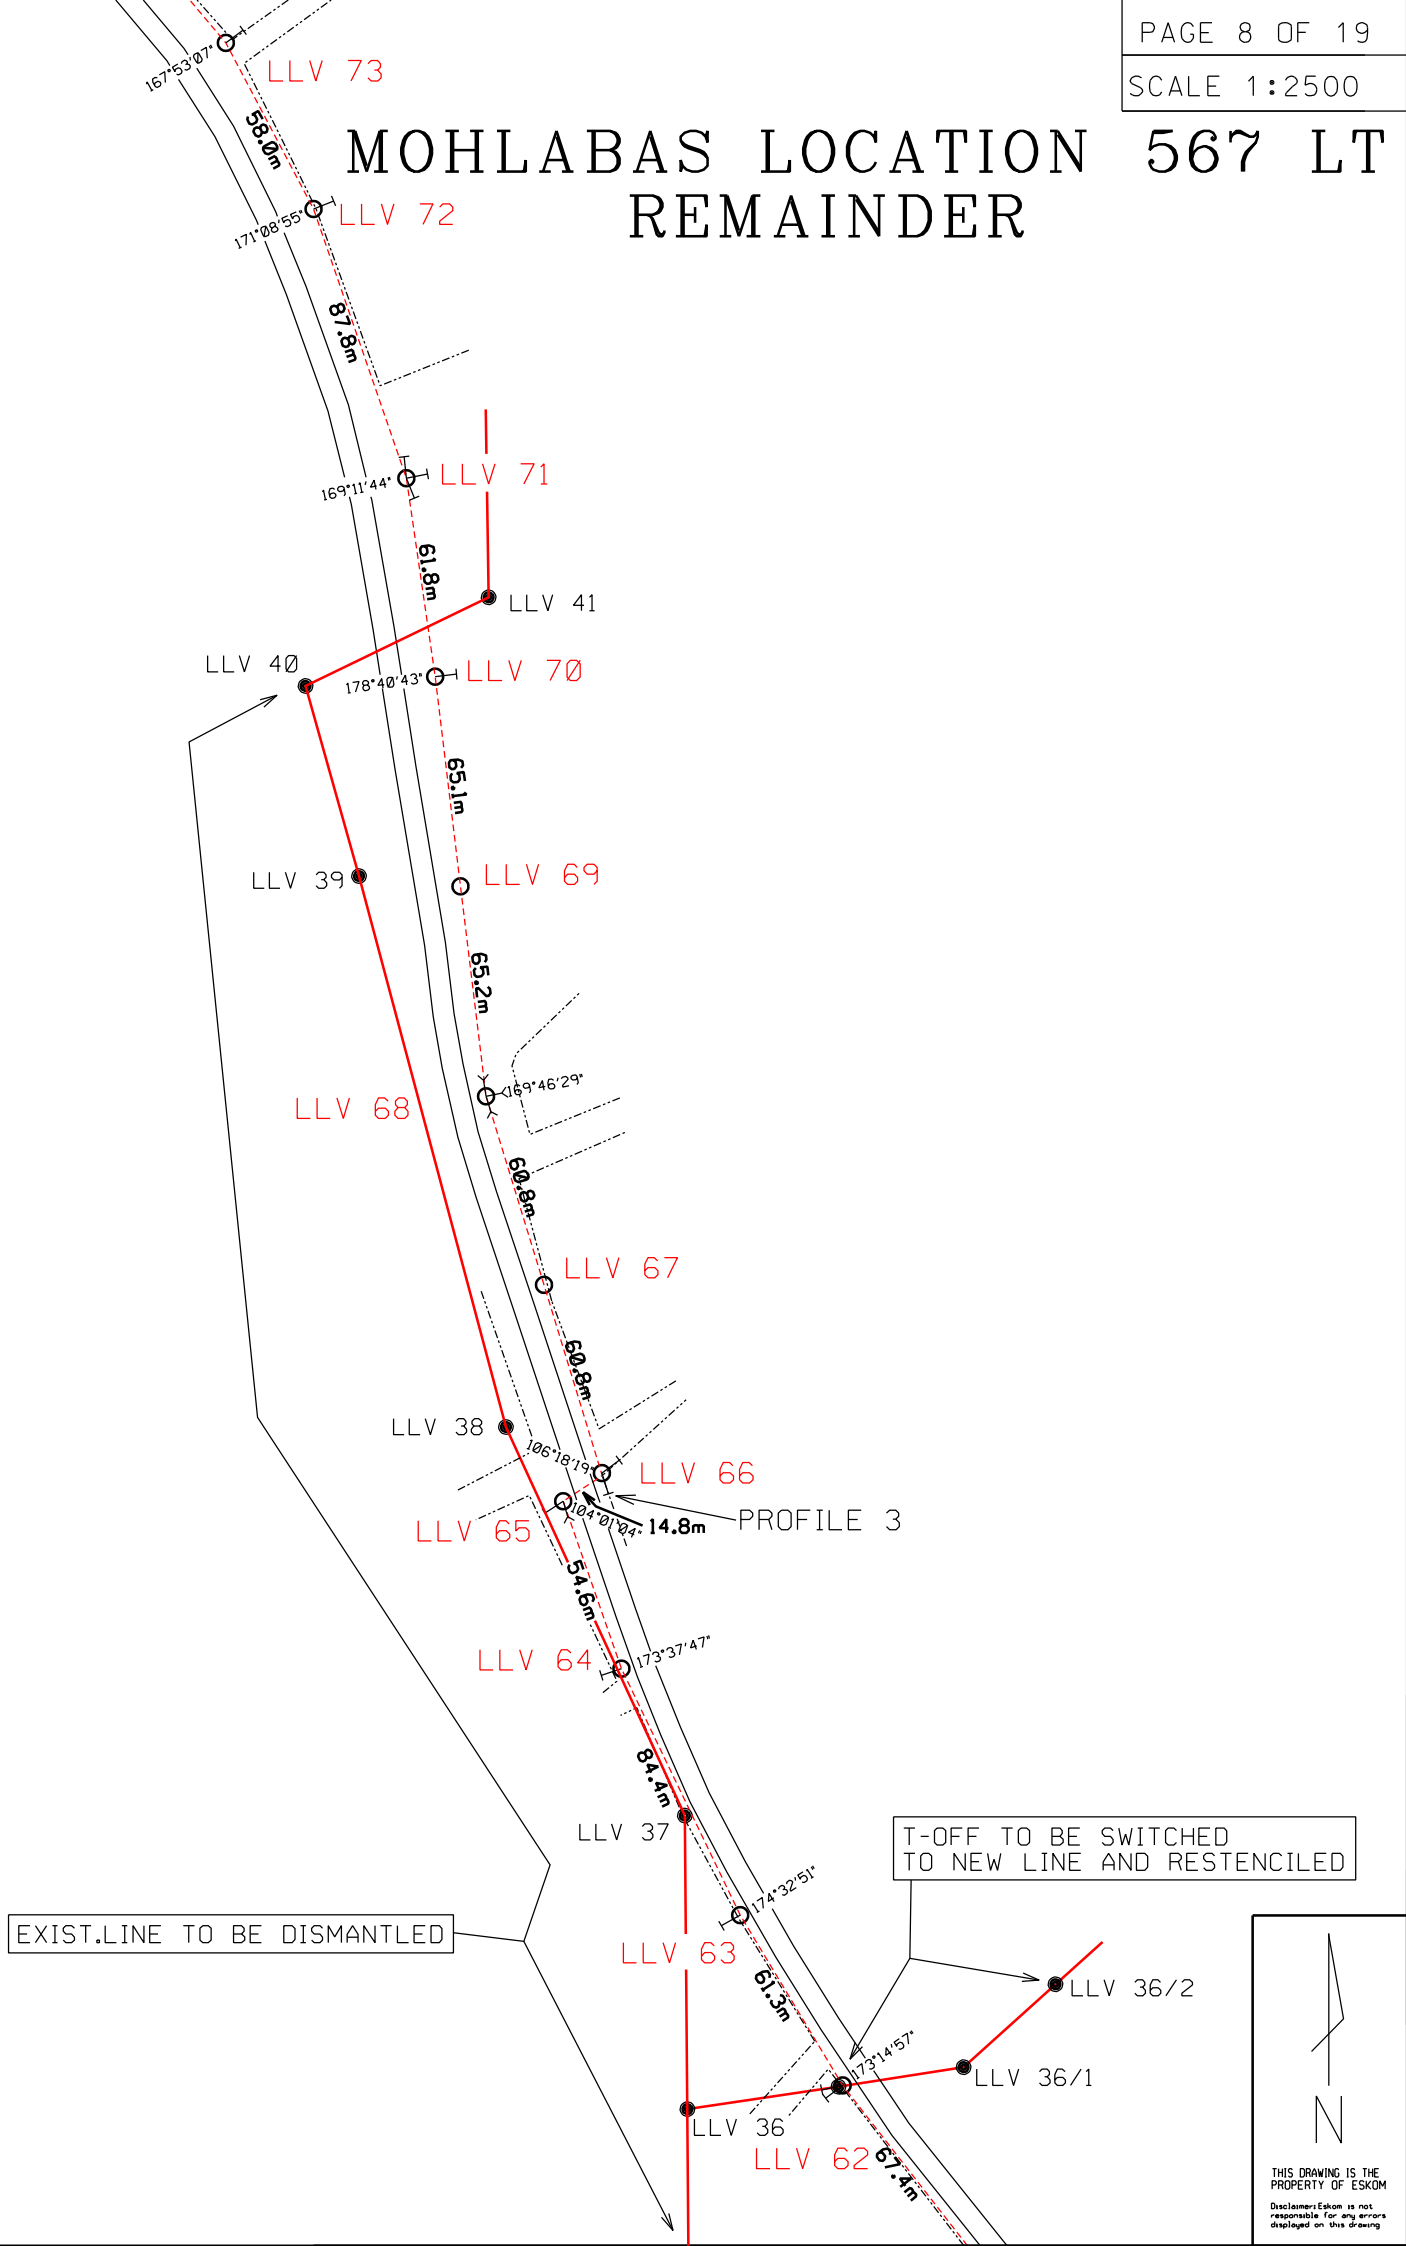


THIS DRAWING IS THE
PROPERTY OF ESKOM
Disclaimer: Eskom is not
responsible for any errors
displayed on this drawing

MOHLABAS LOCATION 567 LT REMAINDER

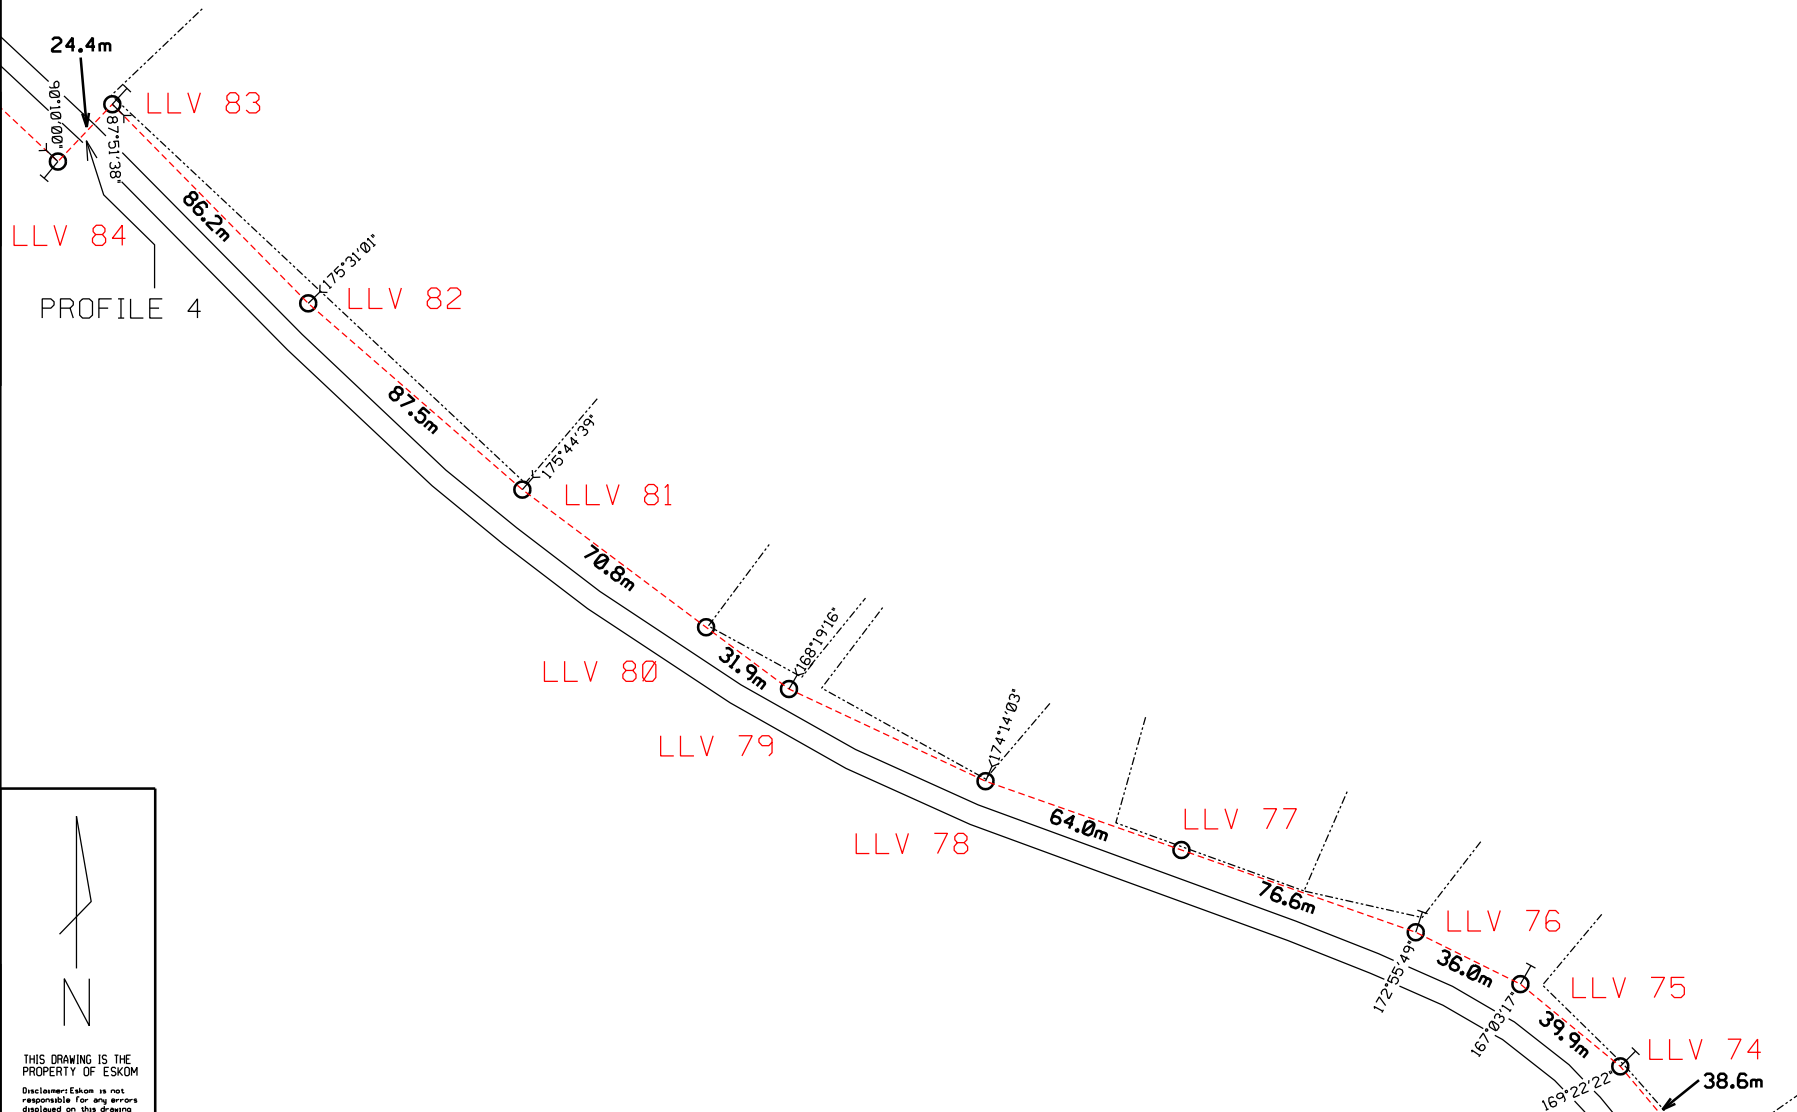

THIS DRAWING IS THE PROPERTY OF ESKOM
Disclaimer: Eskom is not responsible for any errors displayed on this drawing

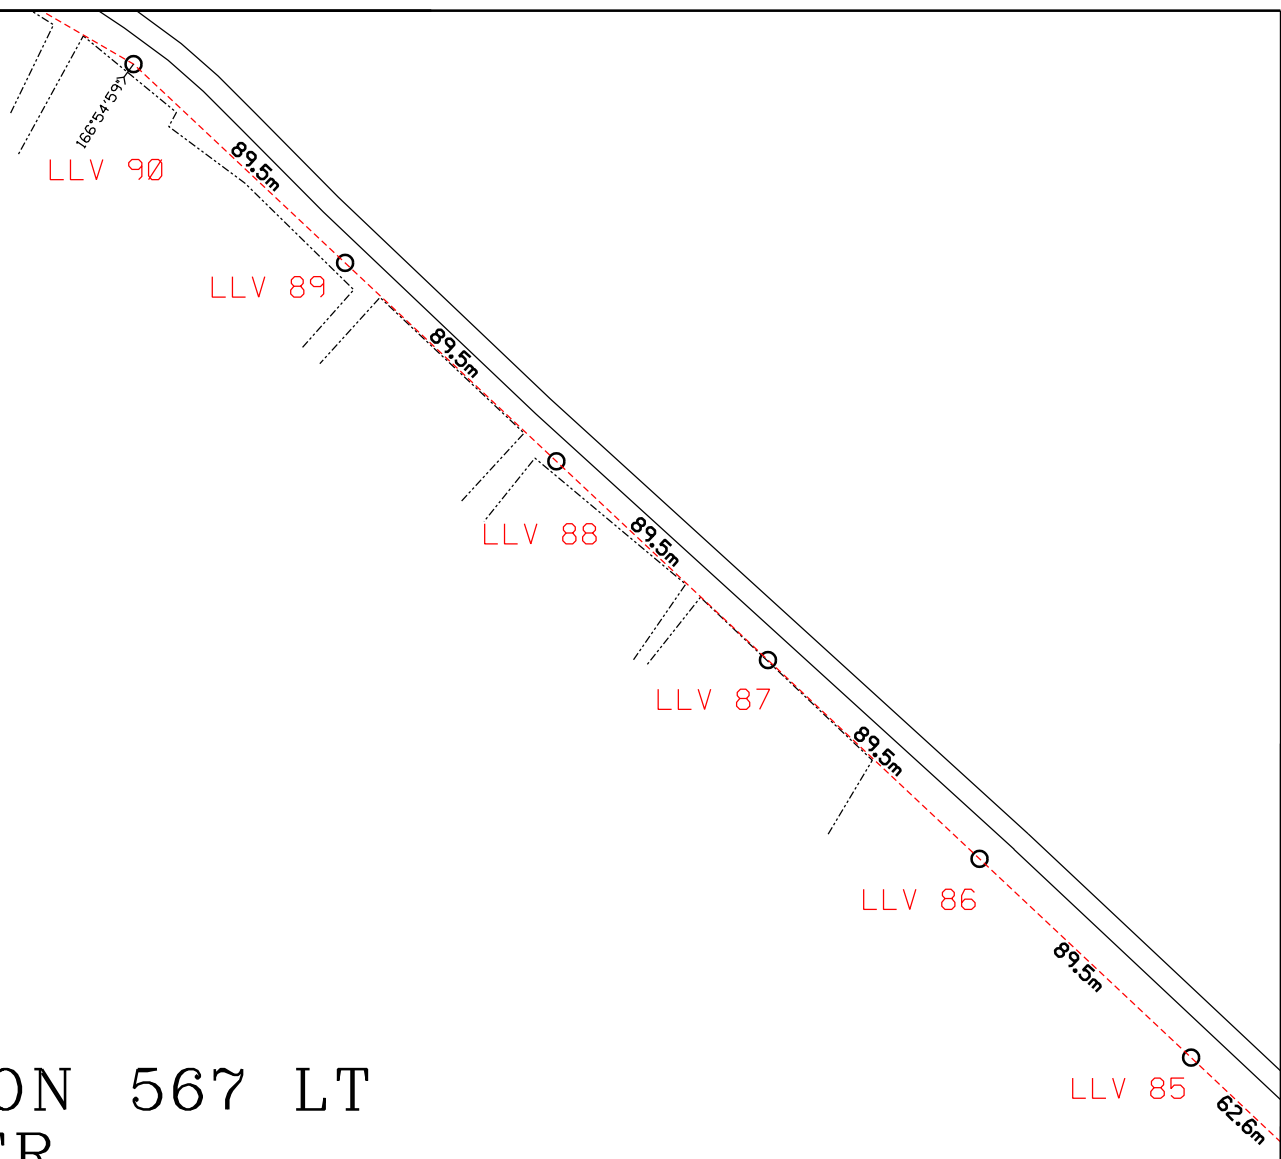


MOHLABAS LOCATION 567 LT REMAINDER




THIS DRAWING IS THE PROPERTY OF ESKOM
Disclaimer: Eskom is not responsible for any errors displayed on this drawing

MOHLABAS LOCATION 567 LT REMAINDER

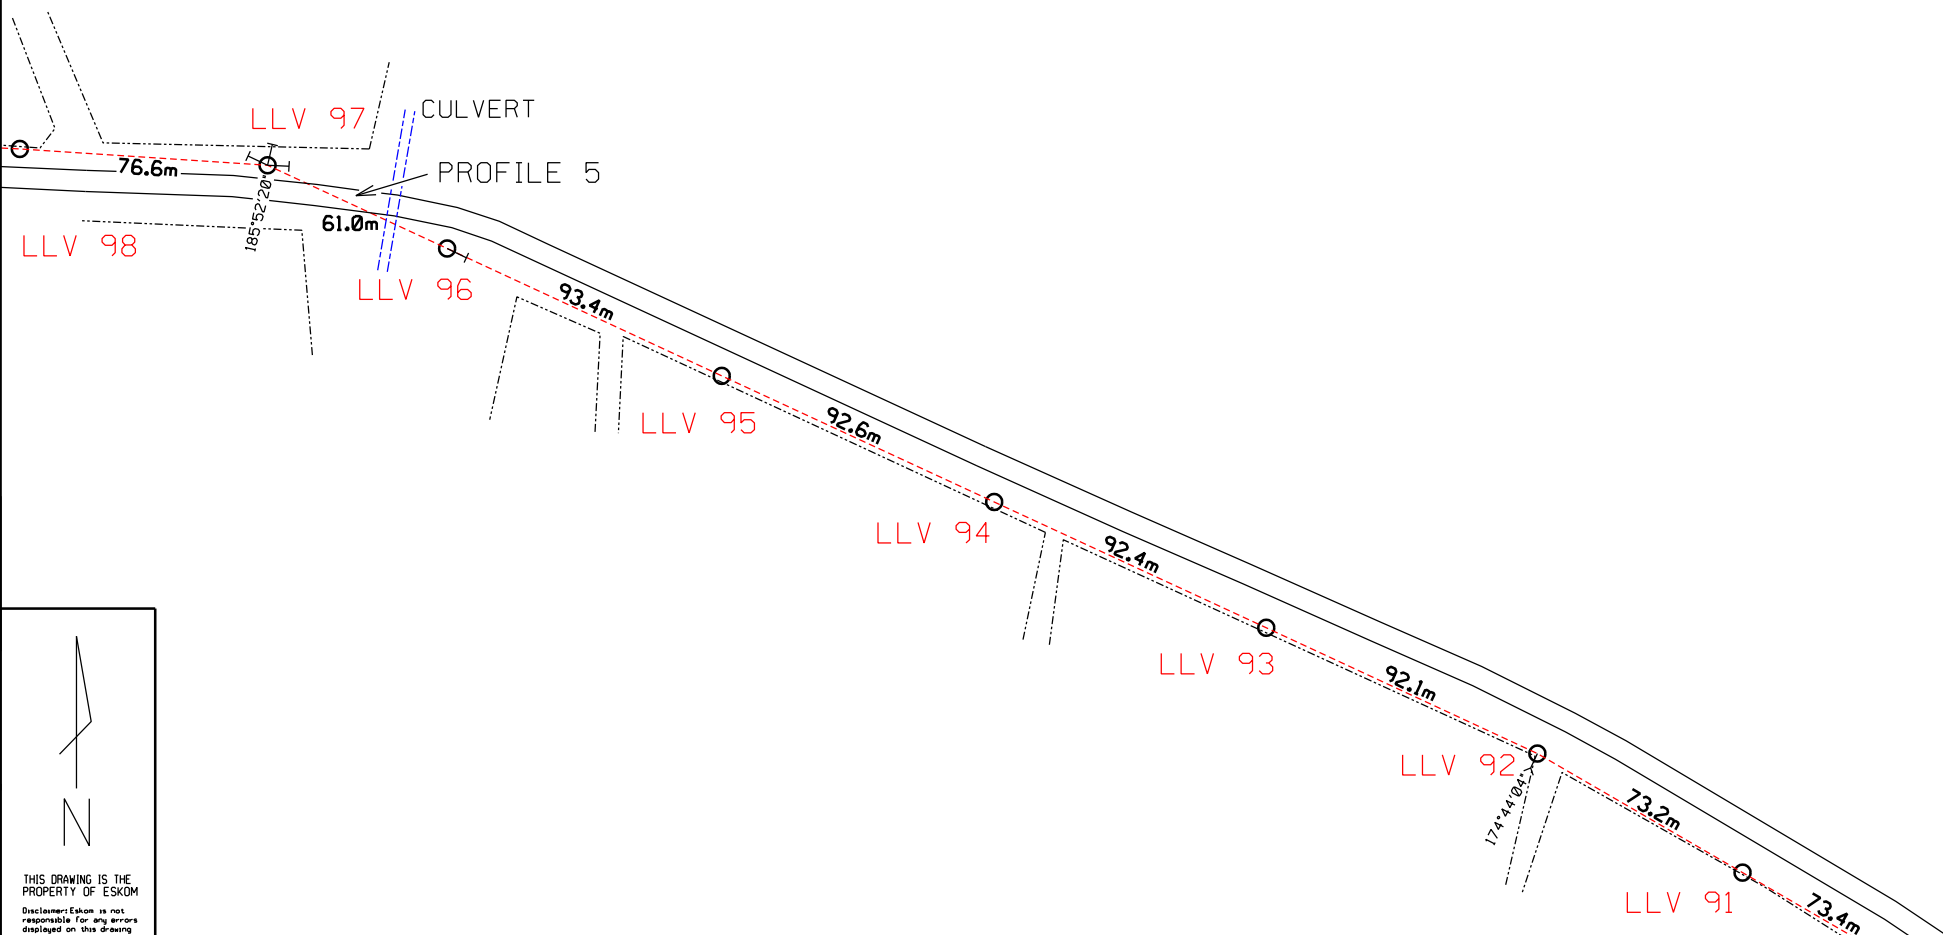

THIS DRAWING IS THE
PROPERTY OF ESKOM
Disclaimer: Eskom is not
responsible for any errors
displayed on this drawing

MOHLABAS LOCATION 567 LT REMAINDER


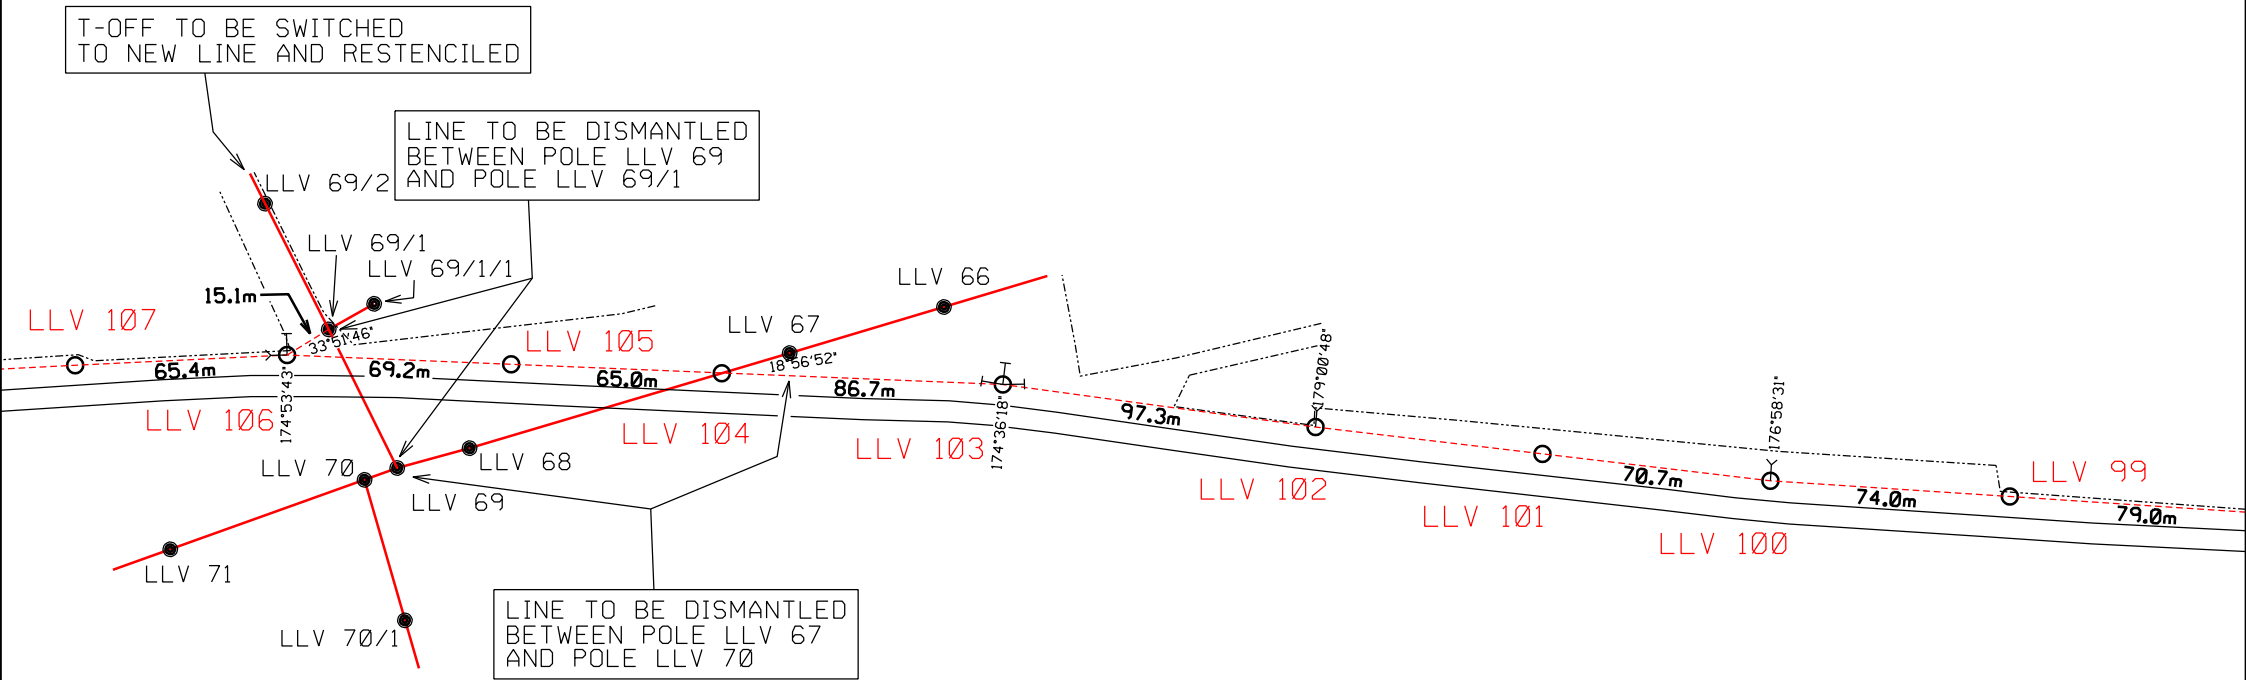


THIS DRAWING IS THE PROPERTY OF ESKOM
Disclaimer: Eskom is not responsible for any errors displayed on this drawing

MOHLABAS LOCATION 567 LT REMAINDER

EXIST. LINE TO
BE RESTENCILED

LLV 68/15 PROFILE 6

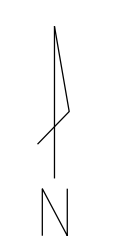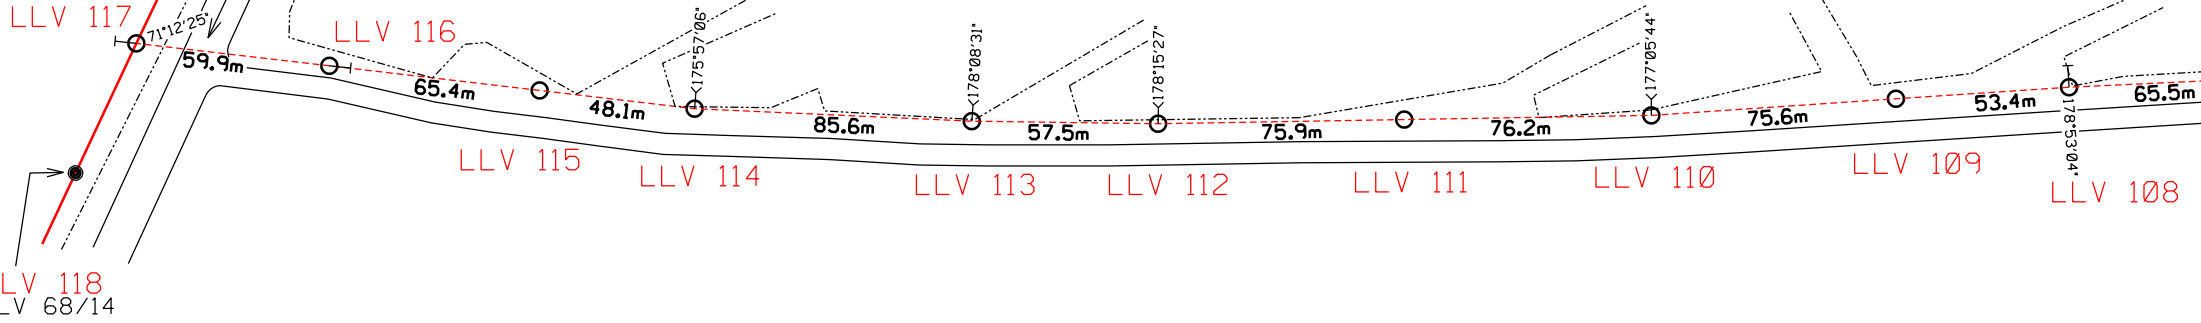

THIS DRAWING IS THE
PROPERTY OF ESKOM
Disclaimer: Eskom is not
responsible for any errors
displayed on this drawing