


|                |                     |
|----------------|---------------------|
| Reference      | CAD-Line Survey-LOU |
| Effective Date | 15/10/2015          |
| Revision       | 01                  |

| Description               | Quantity |
|---------------------------|----------|
| Shrubs > 40 cm            |          |
| Trees                     |          |
| Trees to Trim             | 1        |
| Bushclearing required (m) |          |

## ZOETFONTEIN 137 LT

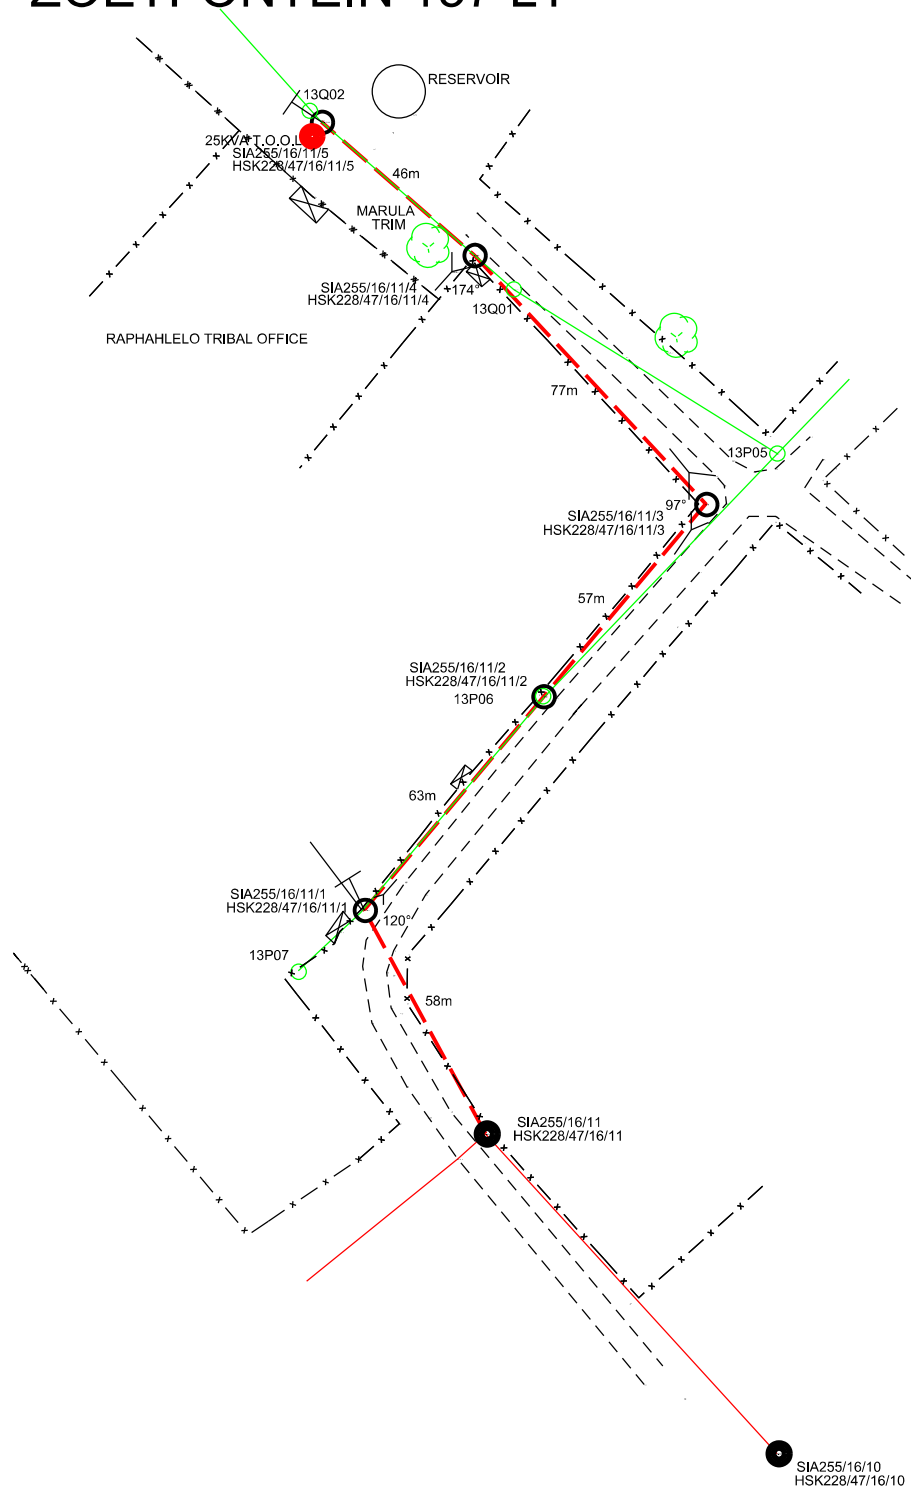

| LEGEND     |                      |              |
|------------|----------------------|--------------|
|            | Existing LV Line     |              |
|            | New Pole             |              |
|            | New Transformer      |              |
|            | Existing Pole        |              |
|            | Existing Transformer |              |
|            | New Line             |              |
|            | Existing MV Line     |              |
|            | TELEPHONE            |              |
|            | 3                    |              |
|            | 2                    |              |
|            | 1                    |              |
| ZM MATHIBA | 0                    | [19/04/2023] |
| SURVEYOR   | REV                  | SURVEY DATE  |

|                 |             |                 |                            |
|-----------------|-------------|-----------------|----------------------------|
| FEEDER:         | HSK 22KV    | CUSTOMER:       | TRIBAL AUTHORITY-RAPHAHELE |
| PROJECT NO:     | M574177557  | PROPERTY:       | ZOETFONTEIN 137 LT         |
| CONDUCTOR:      | FOX         | CONTACT DETAILS |                            |
| LENGTH OF LINE: | 300m        | SCALE:          | [1:2 500]                  |
| SURVEYOR:       | Z.M MATHIBA | PAGE:           | [1] of [1]                 |
| DRAUGHTSPERSON: | Z.M MATHIBA |                 |                            |

THIS DRAWING IS THE PROPERTY OF Eskom  
Disclaimer: Eskom is not responsible for any errors displayed on this drawing