

LAND SURVEY

PROFILE OF: DEVIATION 1 LV CROSSING

FEEDER :

PROJECT : MAAPANE PEGGING

CLIENT : ESKOM POLOKWANE

SCALE: Ver : 1 :250

Hor : 1 : 2500

SURVEYOR : MNT GEOMATICS

WARM CURVE:

FIXED HEIGHTS	GML44/40/9/4	GML44/40/9/5
	A = 7.0 m	A = 9.5 m
	B=	B=
	C=	C=
	D=	D=

DATE : 14/09/2022

PROFILE BY : J. Kangara



TEMPLATED BY : J. Kangara

DATE : 14/09/2022

SIGNED:

Crossing Angle: 14.22.51

Crossing Angle: 21.31.36

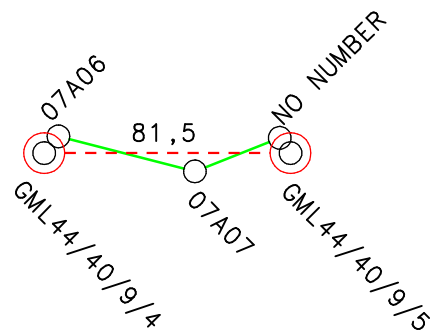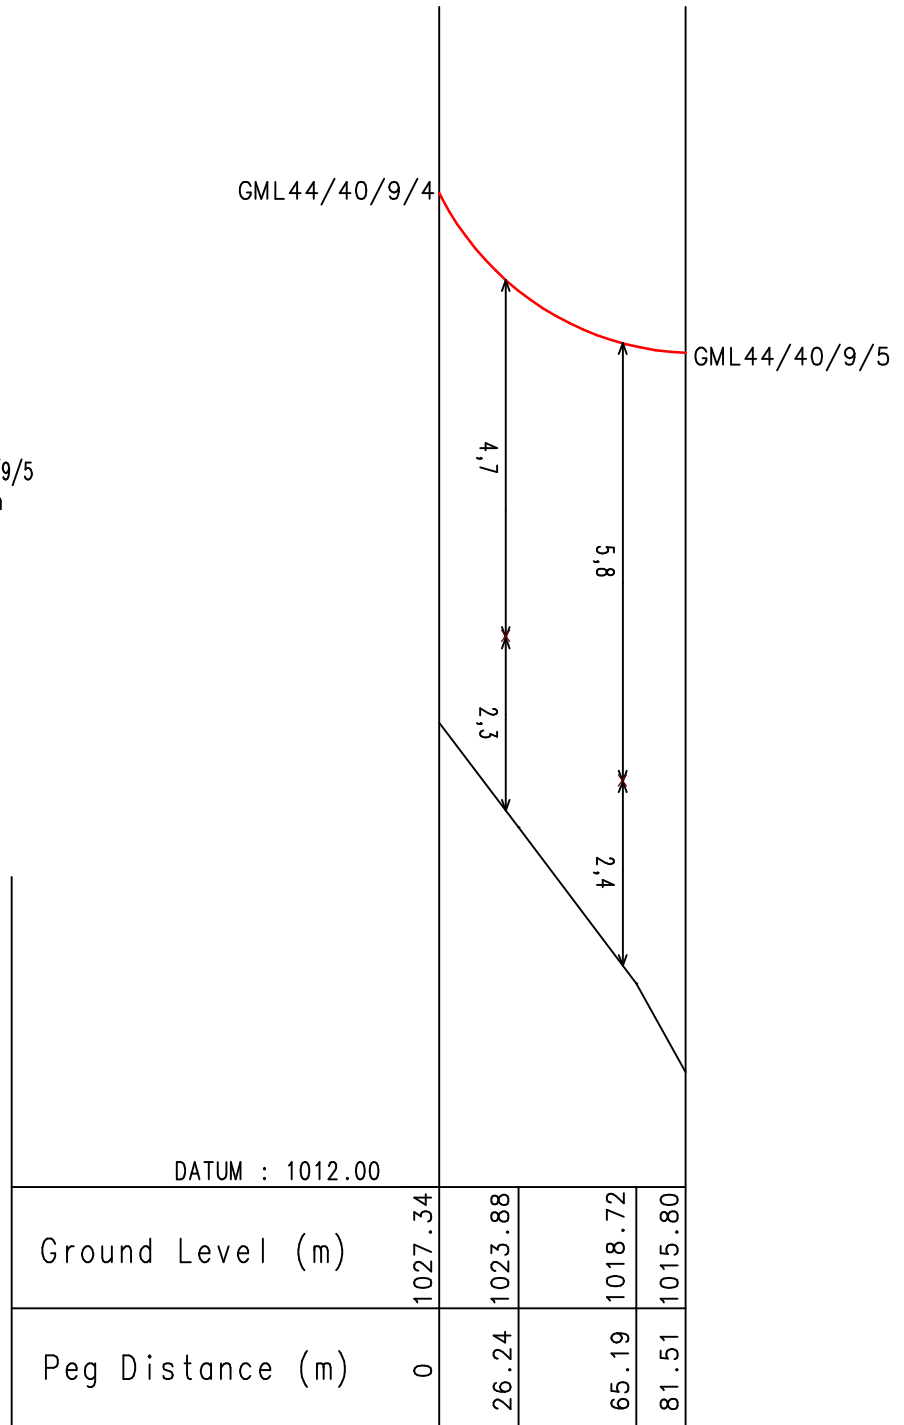

LAND SURVEY

PROFILE OF: DEVIATION 2 LV CROSSING

FEEDER :

PROJECT : MAAPANE PEGGING

CLIENT : ESKOM POLOKWANE

SCALE: Ver : 1 :250

Hor : 1 : 2500

SURVEYOR : MNT GEOMATICS

WARM CURVE:

FIXED HEIGHTS	GML44/40/9/2	GML44/40/9/3
	A = 7.5 m	A = 7.5 m
	B=	B=
	C=	C=
	D=	D=

DATE : 14/09/2022

PROFILE BY : J. Kangara

TEMPLATED BY : J. Kangara

DATE : 14/09/2022

SIGNED:

Crossing Angle: 4.01.39

