

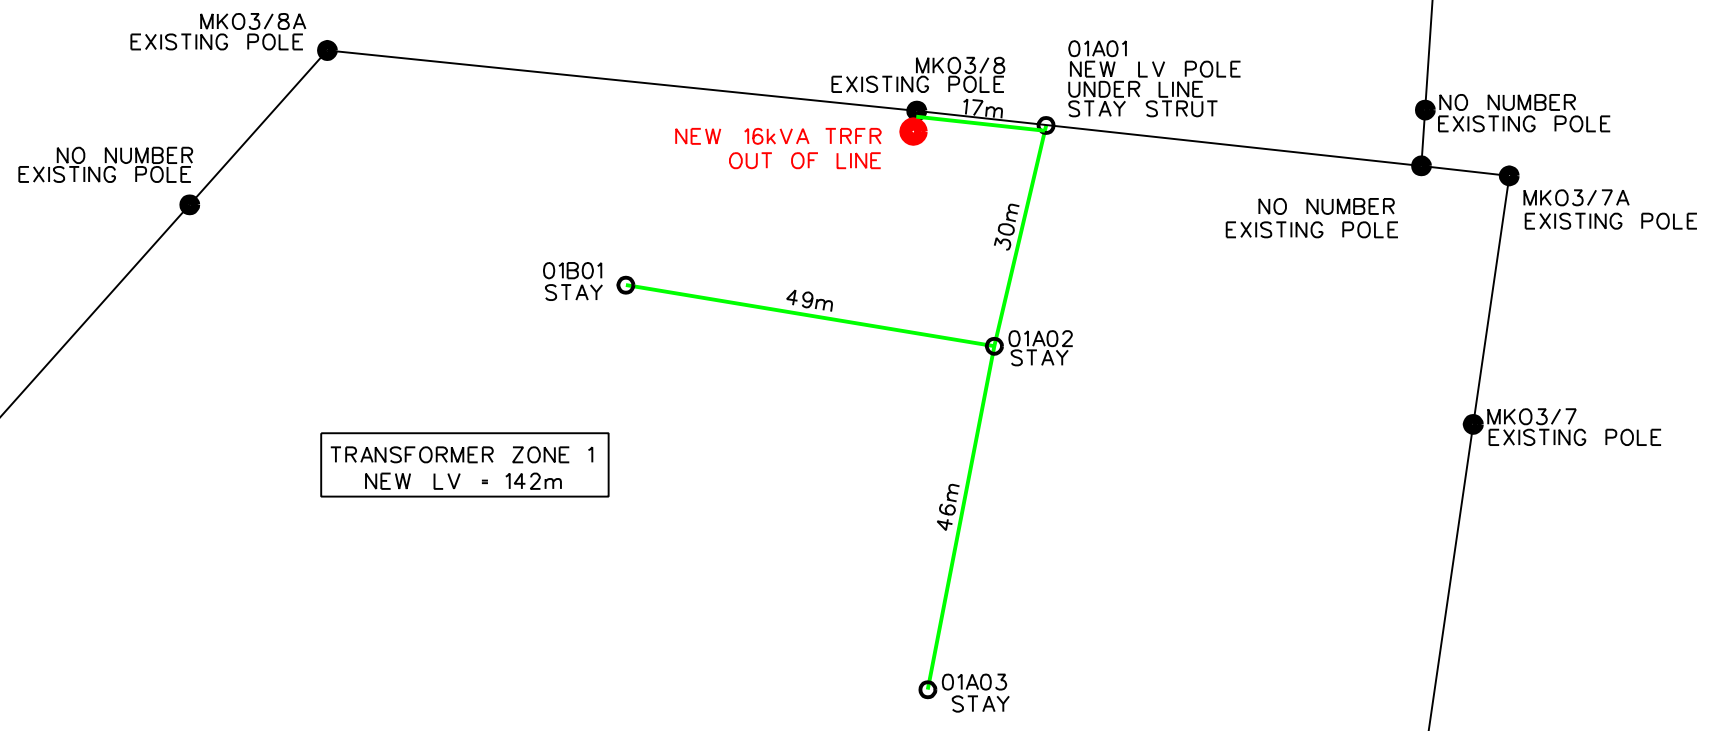


# MALIETZIE LOCATION 606 LS

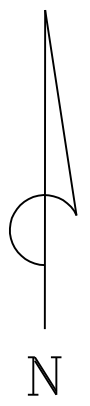

TRANSFORMER ZONE 1  
NEW LV = 142m

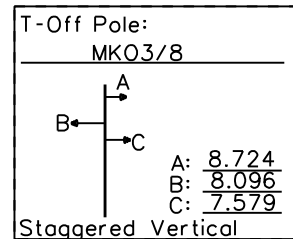

Bushclearance Required: NONE  
Permit Required: NONE

LJCC ENGINEERING SURVEY		P.O. BOX 12452 BENDOR 0699	
TEL. (015) 297 7457 FAX. (015) 297 3081			
<b>FEEDER:</b>	KOLOTI 11kV	<b>PROPERTY:</b>	MALIETZIE LOCATION 606 LS
<b>PROJECT NO:</b>	MABOKELELE PEGGING	<b>DATUM/SYSTEM:</b>	WG29
<b>LENGTH OF LINE:</b>	NEW MV = 18m NEW LV = 325m	<b>COMPILATION:</b>	2329 CD
<b>SURVEYOR:</b>	A NEETHLING (082 463 1253)	<b>SCALE:</b>	1 : 1 000
<b>DRAUGHTSPERSON:</b>	A NEETHLING (082 448 2641)	<b>PAGE:</b>	<u>1</u> OF <u>1</u>

# MALIETZIE LOCATION 606 LS

