


Reference	CAD-Line Survey-LOU
Effective Date	15/10/2015
Revision	01

REMAINDER OF THE FARM TSHIKUNDU'S LOCATION No. 262-MT
 BUSH CLEARING REQUIRED
 NO ROCK

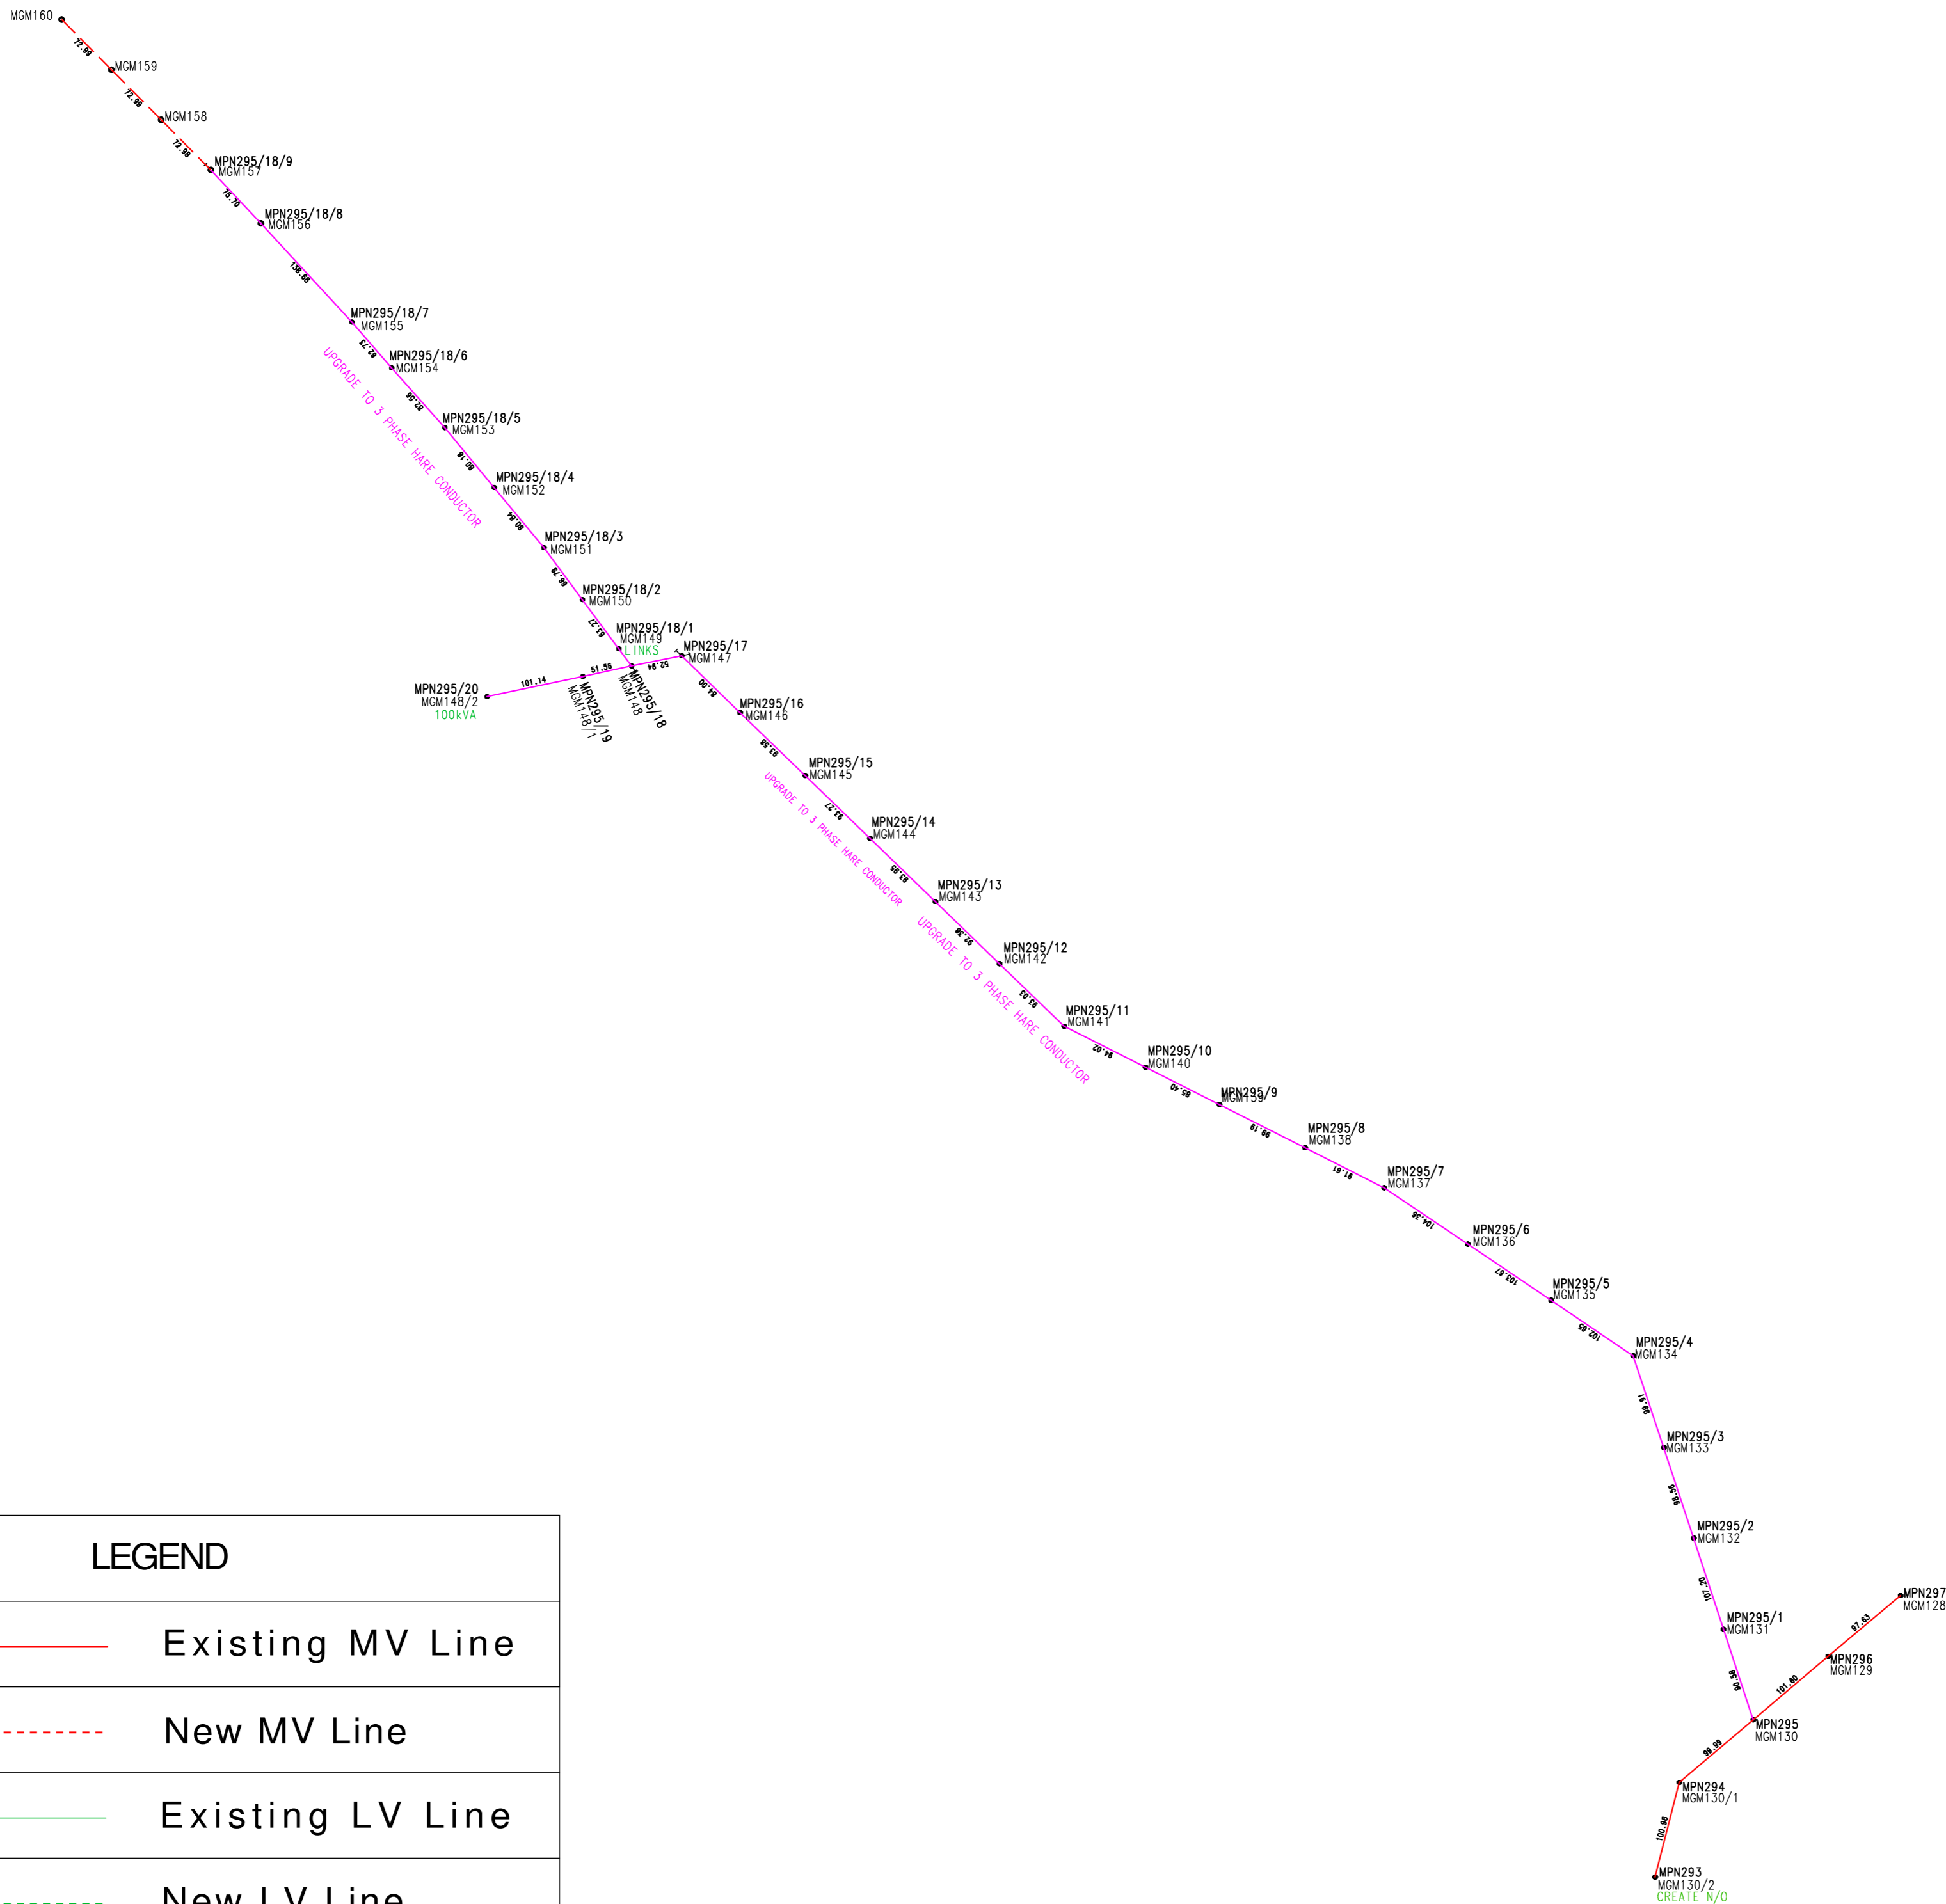


LEGEND

	Existing MV Line
	New MV Line
	Existing LV Line
	New LV Line
	Line to be Upgraded
	Existing Trfr
	New Trfr
	Existing MV pole
	New MV Pole
	Stay
	Strut

	3	
	2	
	1	
FC Takalani	0	12/2019
SURVEYOR	REV	SURVEY DATE

FEEDER: MPN (MGM)	CUSTOMER: ESKOM	
PROJECT NO: UPGRADE TO 3 PHASE HARE CONDUCTOR	PROPERTY: REMAINDER OF THE FARM TSHIKUNDU'S LOCATION No. 262-MT	
CONDUCTOR:	CONTACT DETAILS 079 554 1611	
LENGTH OF LINE: 2505.8m	SCALE: 1 : 5000 (A1)	PAGE: 1 of 1
SURVEYOR: Takalani Land Surveyors	DRAUGHTSPERSON: FC Takalani	

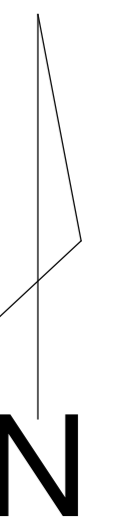

THIS DRAWING IS THE PROPERTY OF ESKOM
 Disclaimer: Eskom is not responsible for any errors displayed on this drawing