


MAILA ELECTRIFICATION

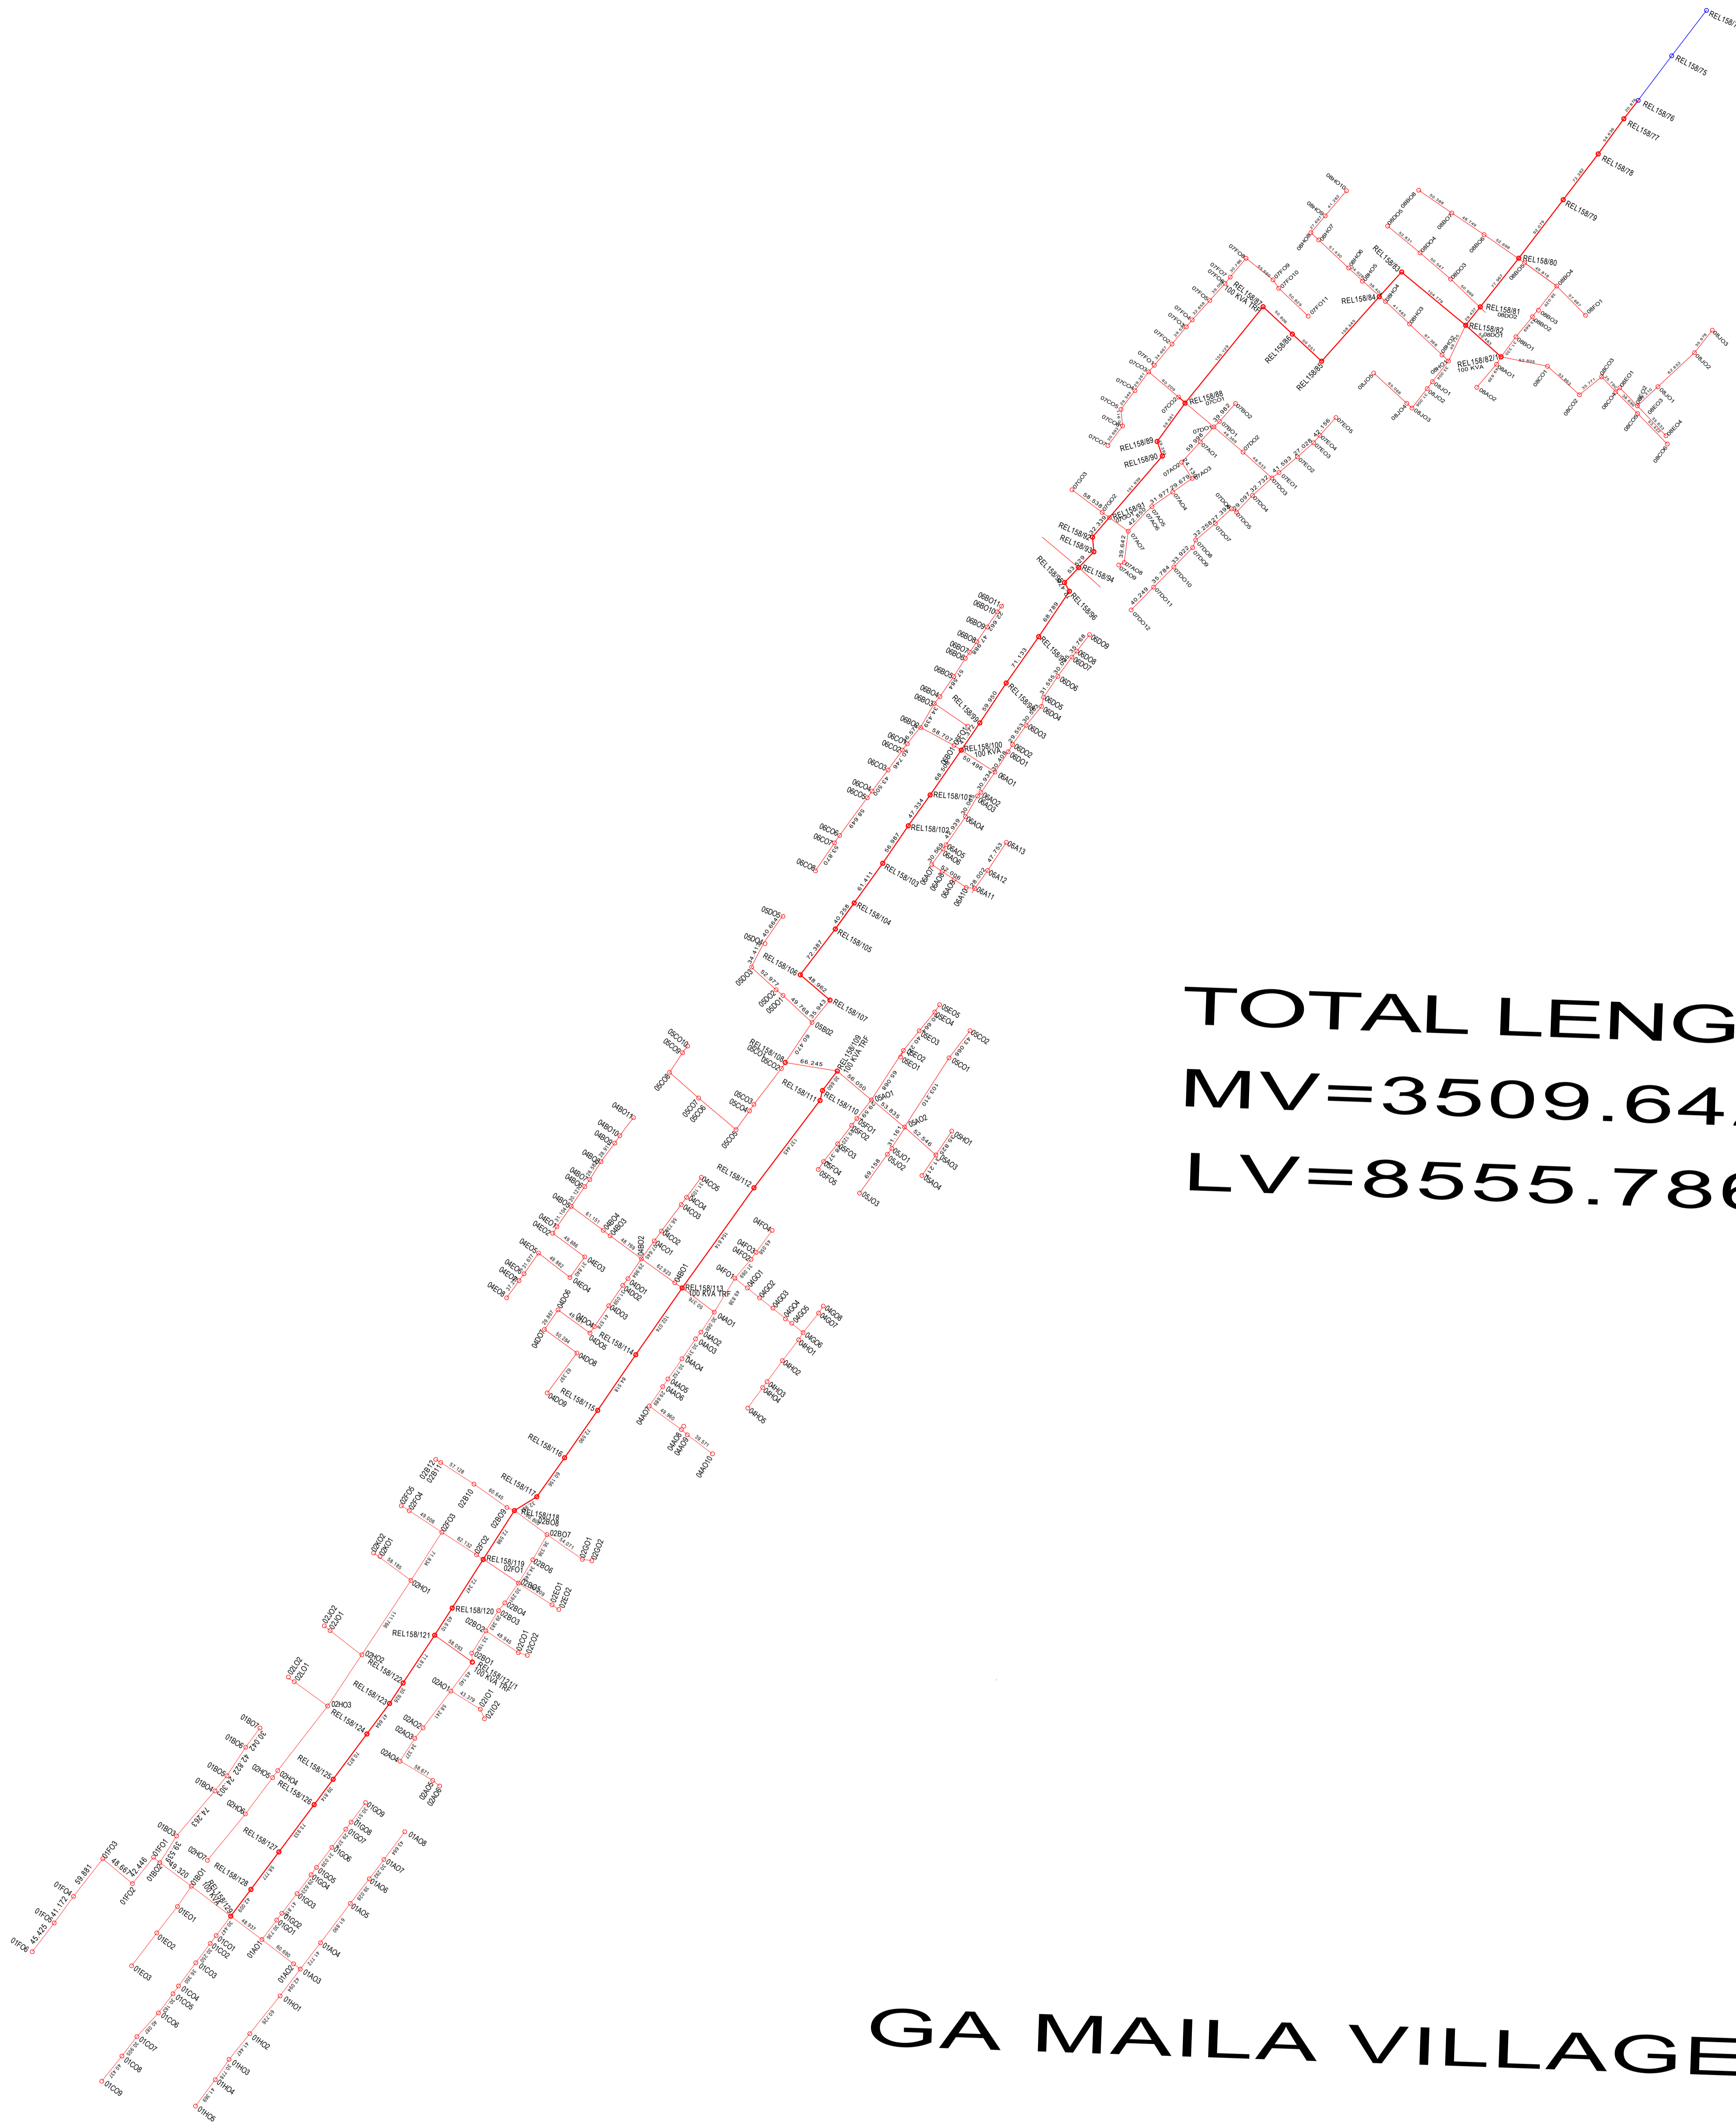

TOTAL LENGTH
MV=3509.642
LV=8555.786 M

GA MAILA VILLAGE

RAPOTU PROFESSIONAL LAND SURVEYORS
POLOKWANE
0699

49 OOST STREET
POLOKWANE
TEL (015)295 4766
FAX (086) 652 3183

FEEDER : ELIM	CUSTOMER : ESKOM
PROJECT No : MAILA ELECTRIFICATION	PROPERTY : GA MAILA VILLAGE
CONDUCTOR :	DATE: 28/03/2015
LENGTH OF LINE : 12065.428M	COMPILATION :
SURVEYOR : T.N RAPOTU	SCALE : 1:2000
DRAUGHTSPERSON : KJ RAMASOBANE	PAGE: 1 OF 1