
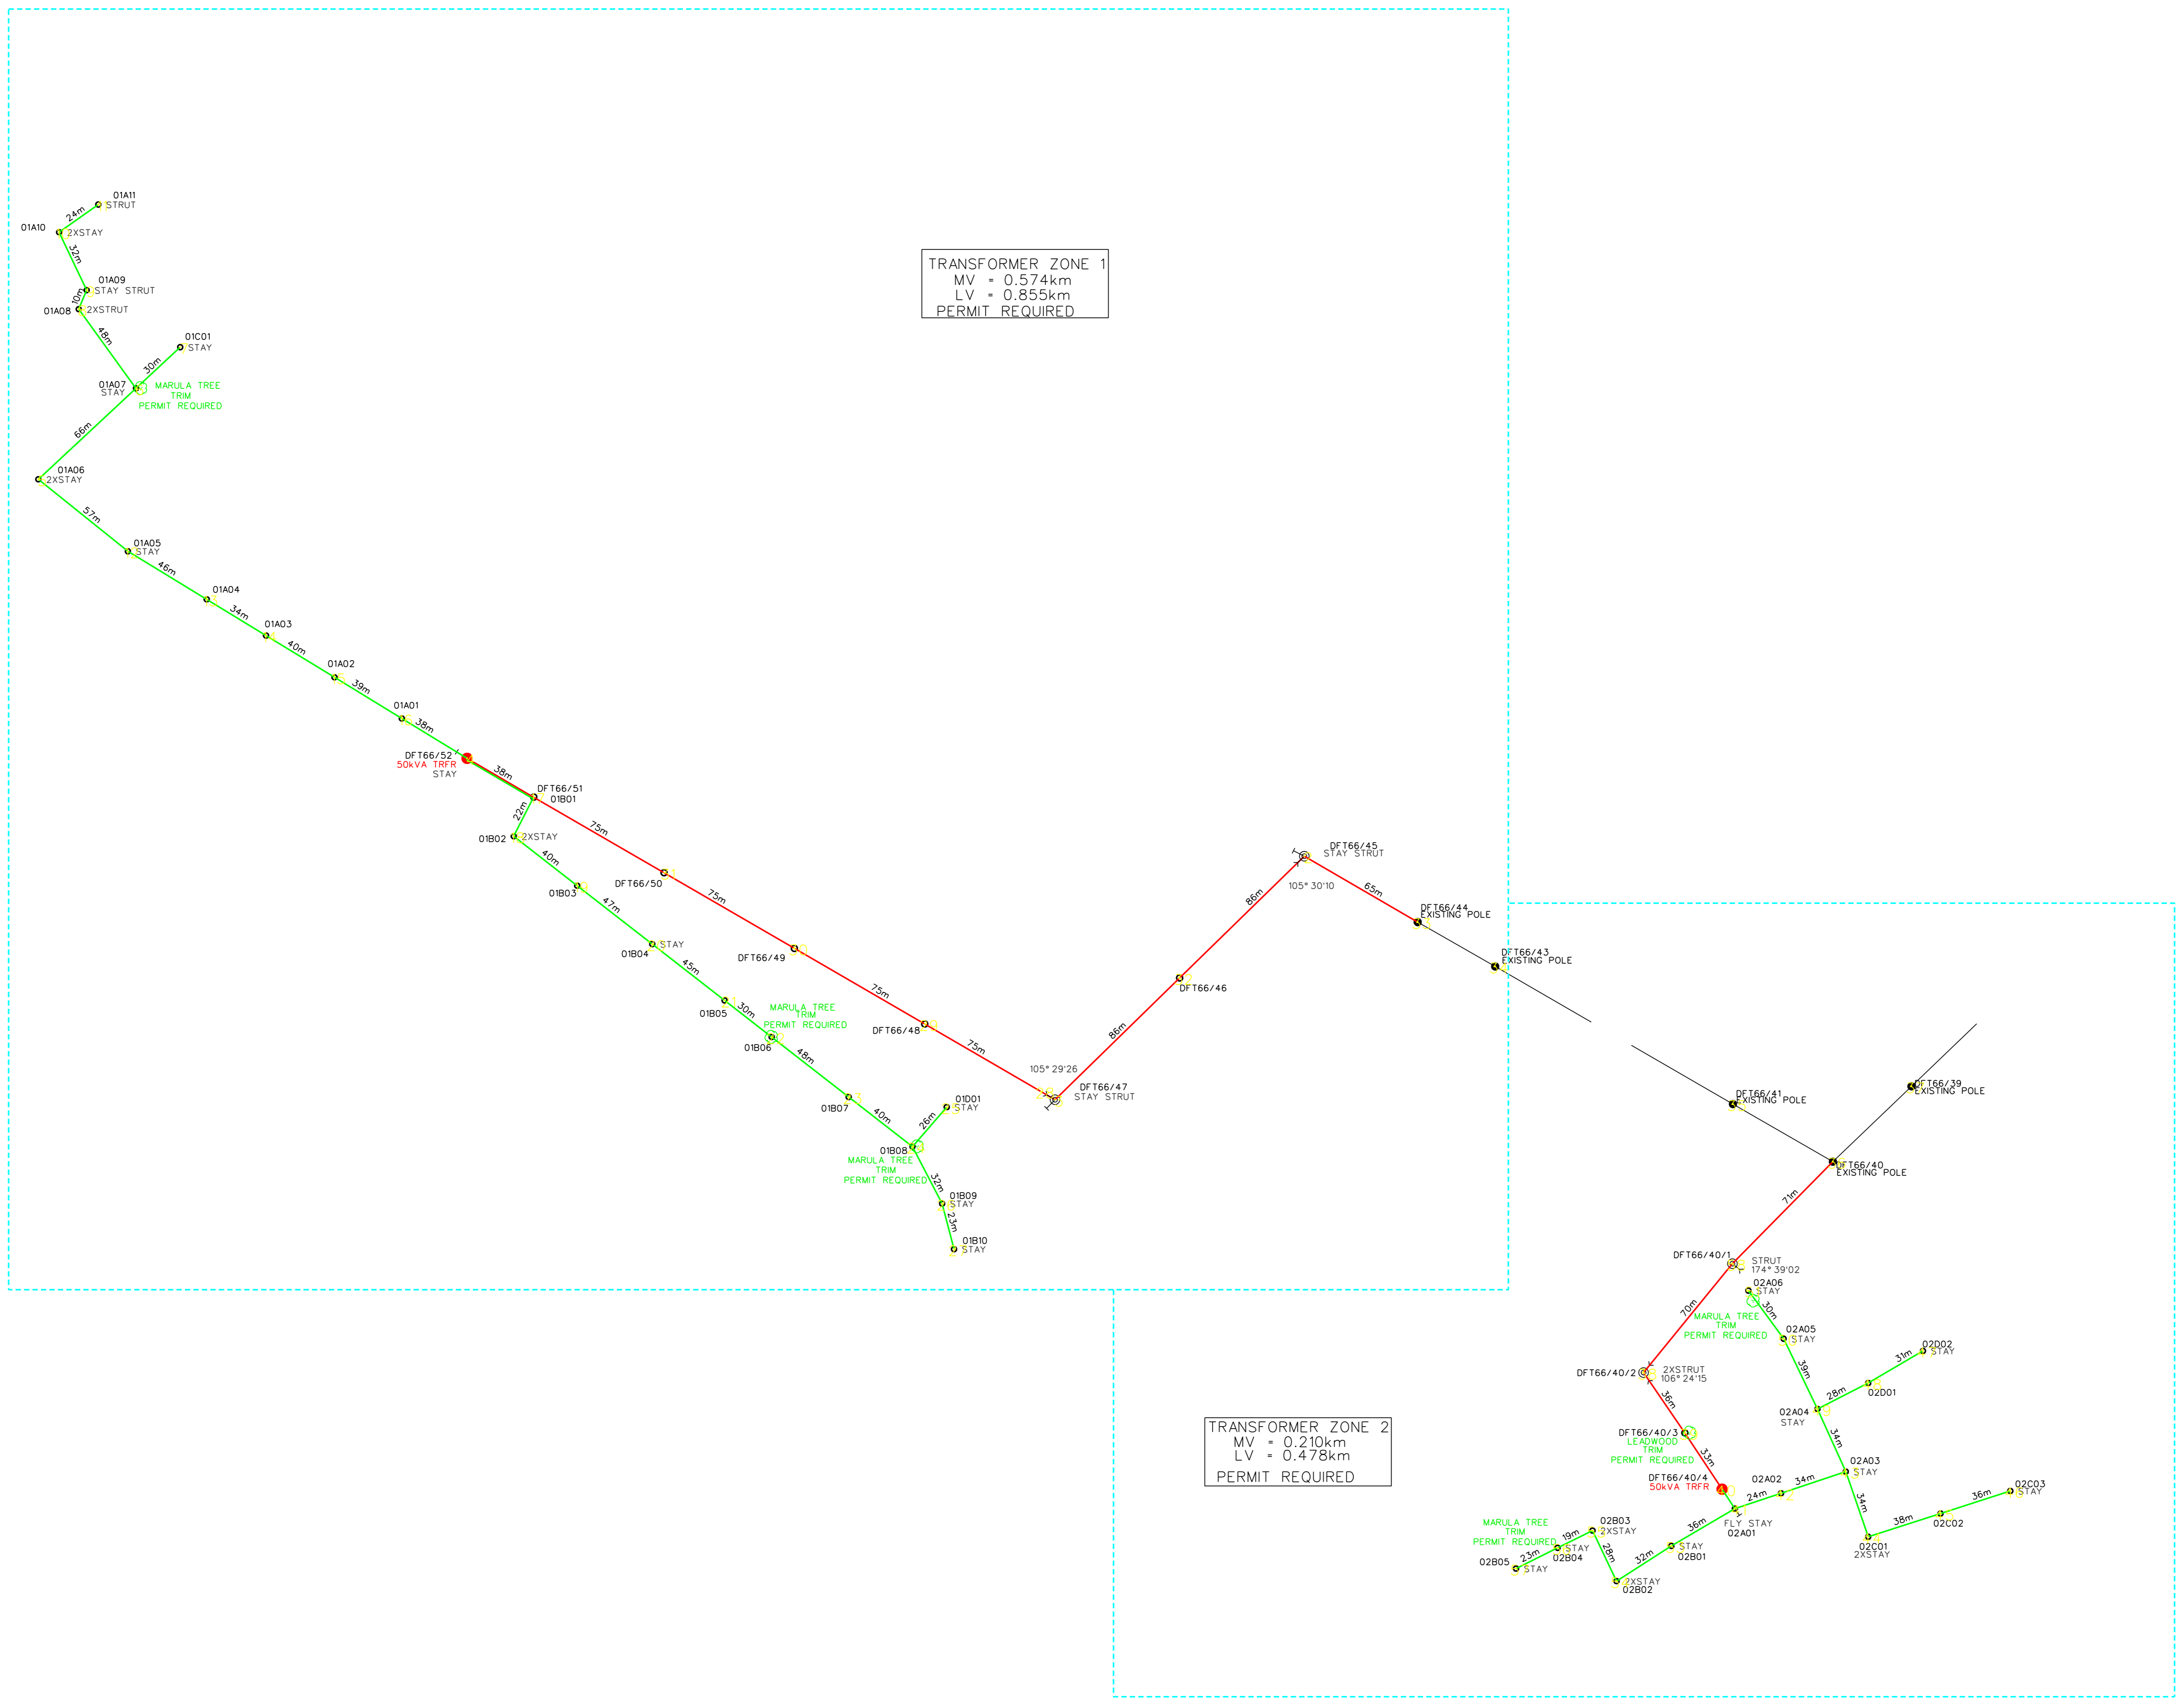


CHIBASE 213 MT REMAINDER

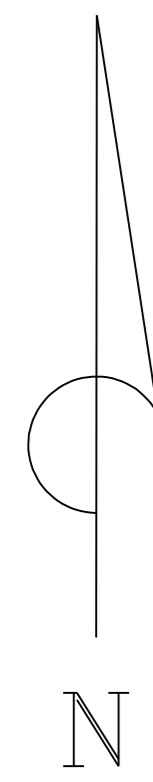

DATA			
SYE/SIDES METER/METRES	RICTINGSHOEKE ANGLE OF DIRECTION	KOORDINATE / CO-ORDINATES STELSEL / SYSTEM L.O. Y X	HOOGTES / HEIGHTS
KONSTANTE/CONSTANTS			

OPPERVLAKTE / AREA:
OPGEMEET DEUR: _____ DATUM: _____
SURVEYED BY: _____ DATE: _____

VERWYSING REFERENCE

- Existing MV
- New MV
- - - Ex Single Phase MV - Upgrade To 3 Phase
- Existing LV
- New LV
- - - Ex LV (Dismantle)
- - - TRF Zone Boundary

- Existing MV Structure
- New MV Structure Bend/T Off
- New MV/LV Structure - Intermediate
- New TRF
- Existing TRF
- Protected Tree

LIGGINGPLAN LOCALITY SKETCH

SKAAL: _____ PLAN NO: _____
SCALE: _____

REV	AUTH	DATE	FIRST ISSUE / EERSTE UITREIKING	BY	CHKD	REFERENCE DRAWINGS
INDEX	INDEX	INDEX	INDEX	INDEX	INDEX	INDEX

MAKHUVE VILLAGE PEGGING
MV & LV LAYOUT
AS PEGGED PLAN
TOTAL NEW MV - 1.355km
TOTAL NEW LV - 2.837km
SHEET 1 OF 2

Cskom
Distribution

APPROVED: _____ GOEDGEKEUR: _____
DATE: _____ DATUM: _____
SCALE: 1 : 1 500