



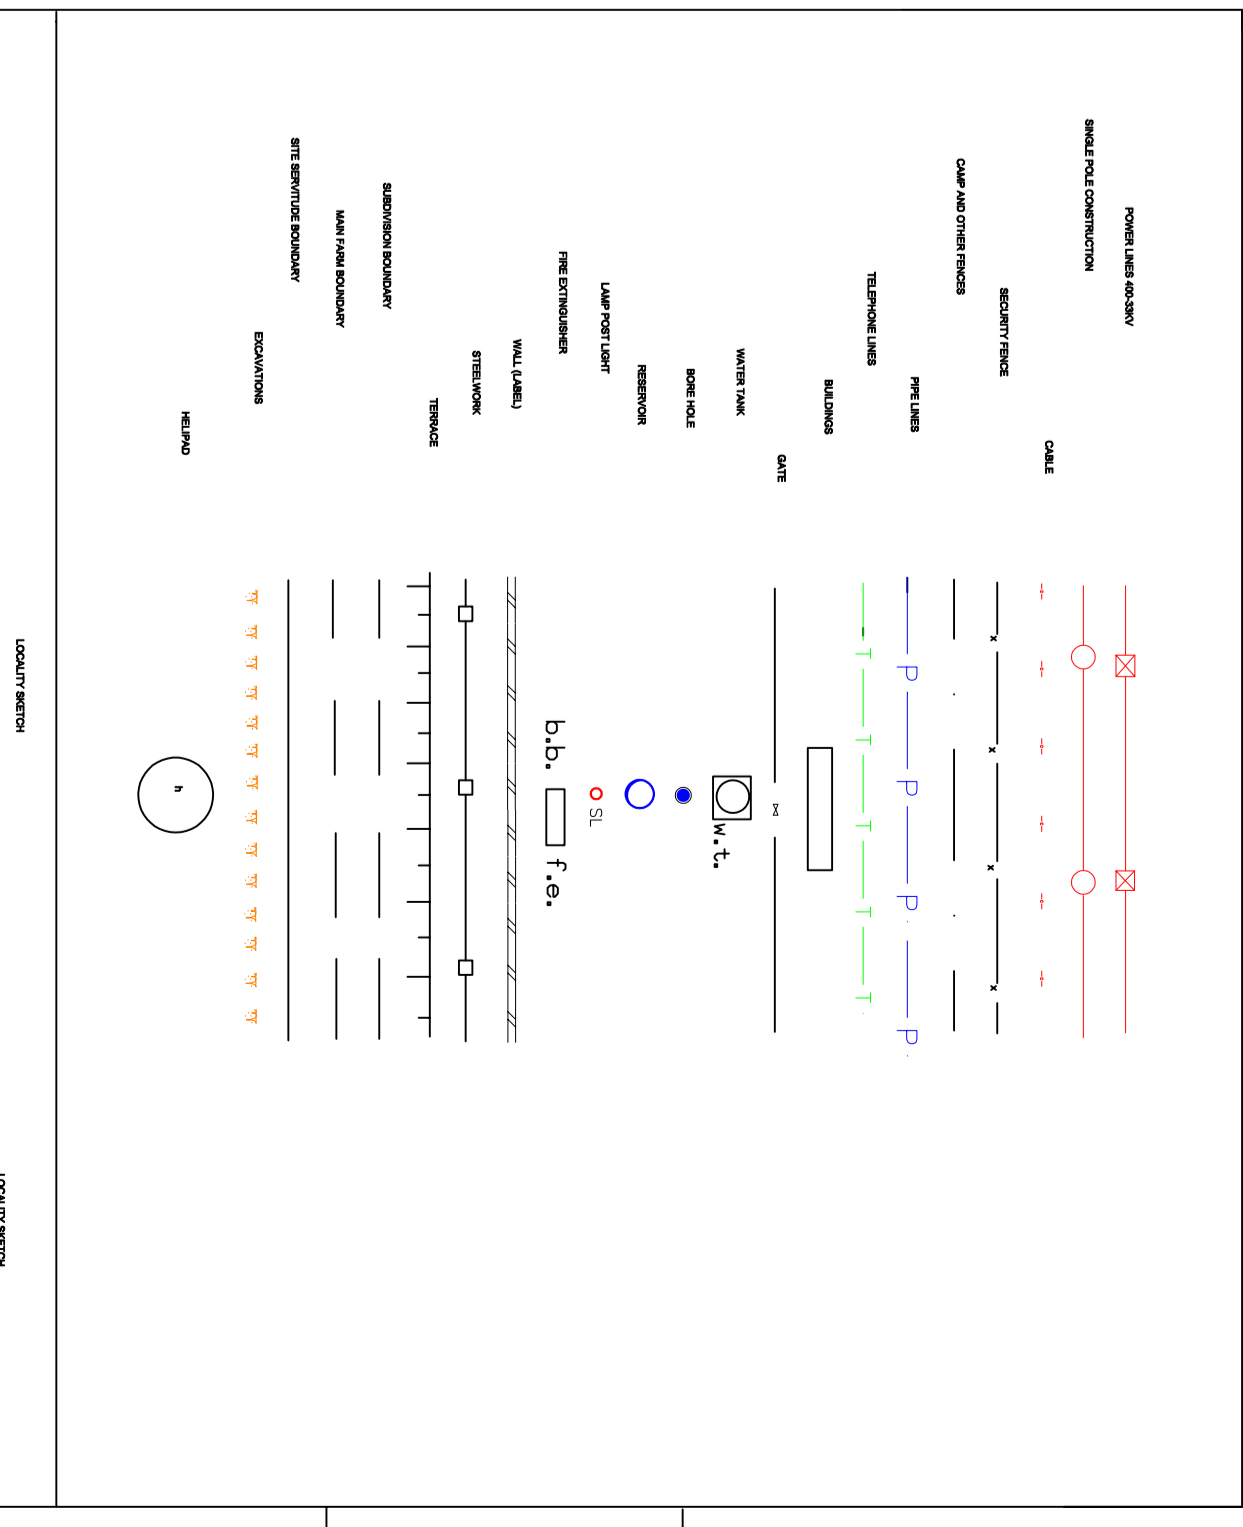

 


















LEGEND


	Existing MV
	New MV
	Up Grade MV
	Existing LV
	New LV
	Remove MV/LV
	Existing HV Line
	Existing MV Pole
	New MV Pole
	Existing LV Pole
	New LV Pole
	MV & LV Pole
	Existing Trfr
	New Trfr
	Fence
	Street
	Road
 	MV stay/ LV stay
	Strut
	Zink House
	Wooden House
	Brick House

Reference	CAD-Line Survey-LOU
Effective Date	15/10/2015
Revision	01


MASHAKANENG–MABULELA ELECTRIFICATION
 5% Bushclearing
Beware Of Water Pipes
 Possible Rock/ Mountainous

Trf Zone	New MV	New LV	Remove MV	Remove LV	Upgrade MV	Upgrade LV	Page No
1		605.40					
2		96.86					
3		204.80					
4	74.37	1045.41	74.37				
5	229.54	2484.15	229.54		229.54		
6		160.71					
7							
8		46.23					
9							
10							
11							
12							
13							
14							
15							
16							
17							
18							
19							
20							
21							
22							
23							
TOTAL	303.91	4643.56			229.54		

M.E. Dolo	3	
M.E. Dolo	2	
M.E. Dolo	1	
M.E. Dolo	0	21/10/2022
SURVEYOR	REV	SURVEY DATE

FEEDER: MSL	CUSTOMER: Eskom	 N <small>THIS DRAWING IS THE PROPERTY OF Eskom Disclaimer: Eskom is not responsible for any errors displayed on this drawing</small>
PROJECT NO: MASHAKANENG MABULELA Electrification		
CONDUCTOR:	PROPERTY: JAGDLUST No.418–KS ZEEKOEGAT No.421–KS	
LENGTH OF LINE: As Above	CONTACT DETAILS	
SURVEYOR: M.E. Dolo (DME GEOMATICS)	SCALE: 1:1500 PAGE: 3 of 11	
DRAUGHTSPERSON: M.E. Dolo		

MASHAKANENG-MABULELA ELECTRIFICATION PEGGING
5% Bushclearing
Beware Of Water Pipes
REMAINDER OF THE FARM JAGDLUST No.418-KS
REMAINDER OF THE FARM ZEEKOEGAT No.421-KS

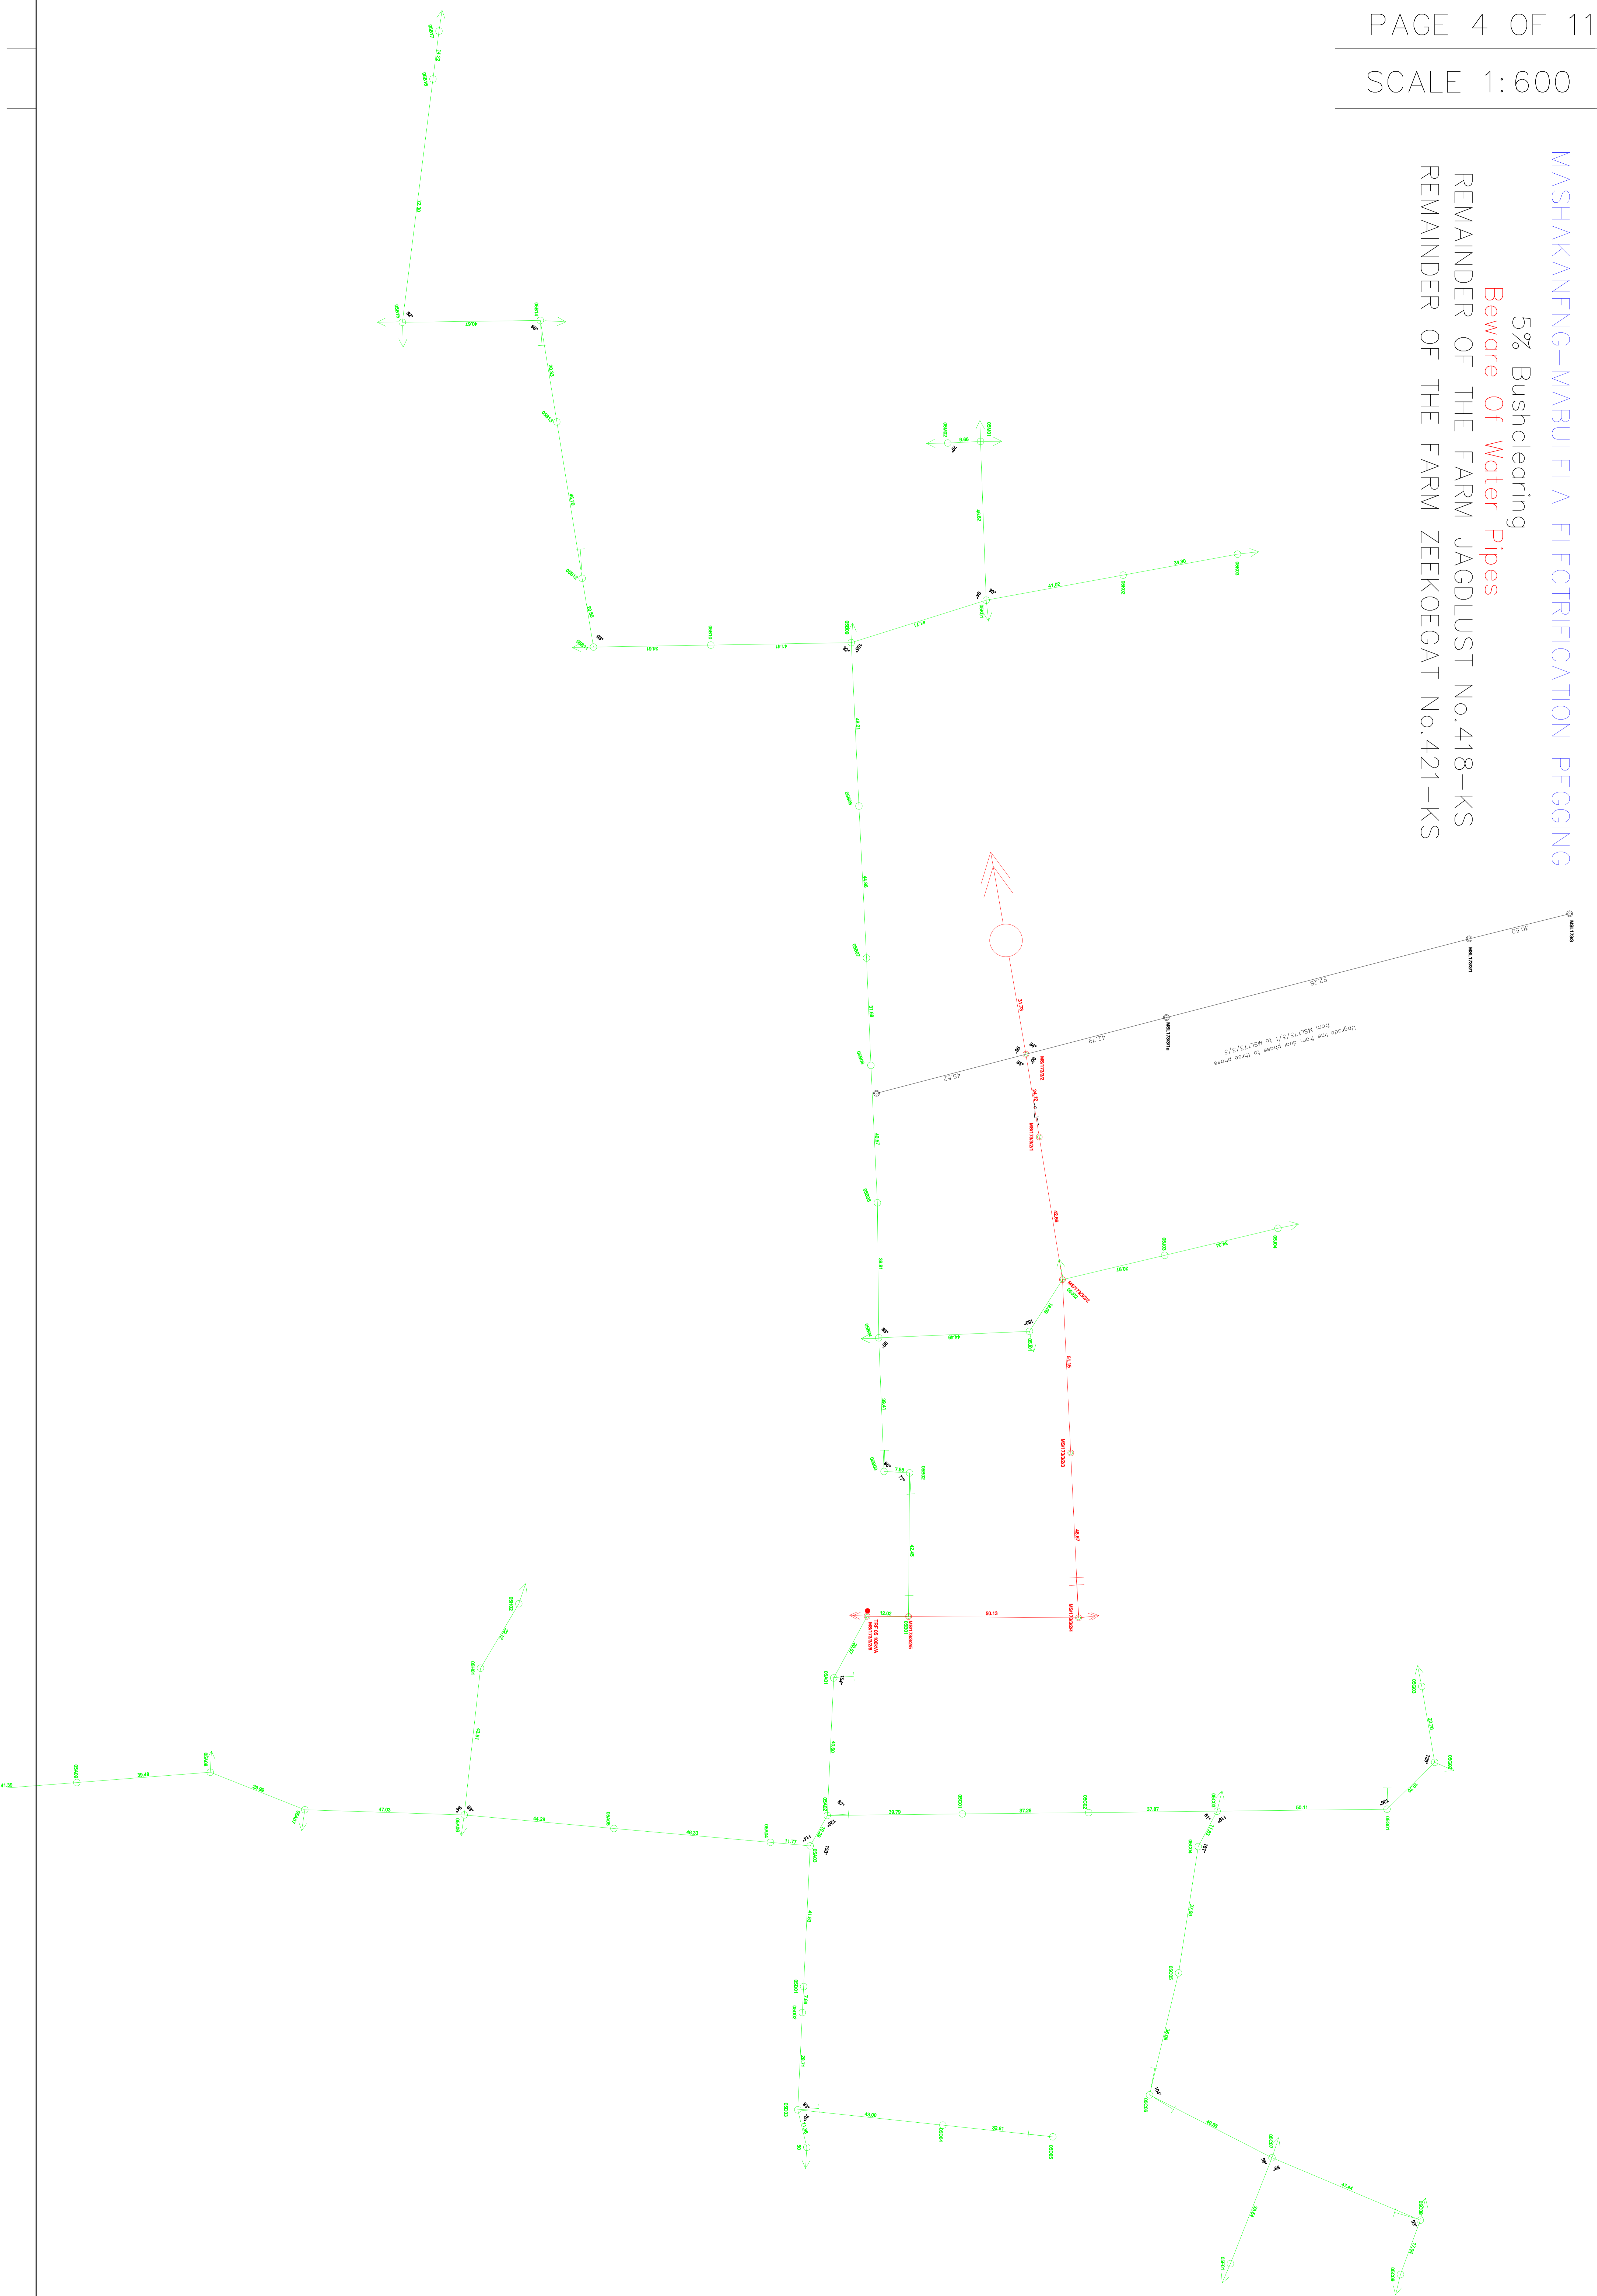












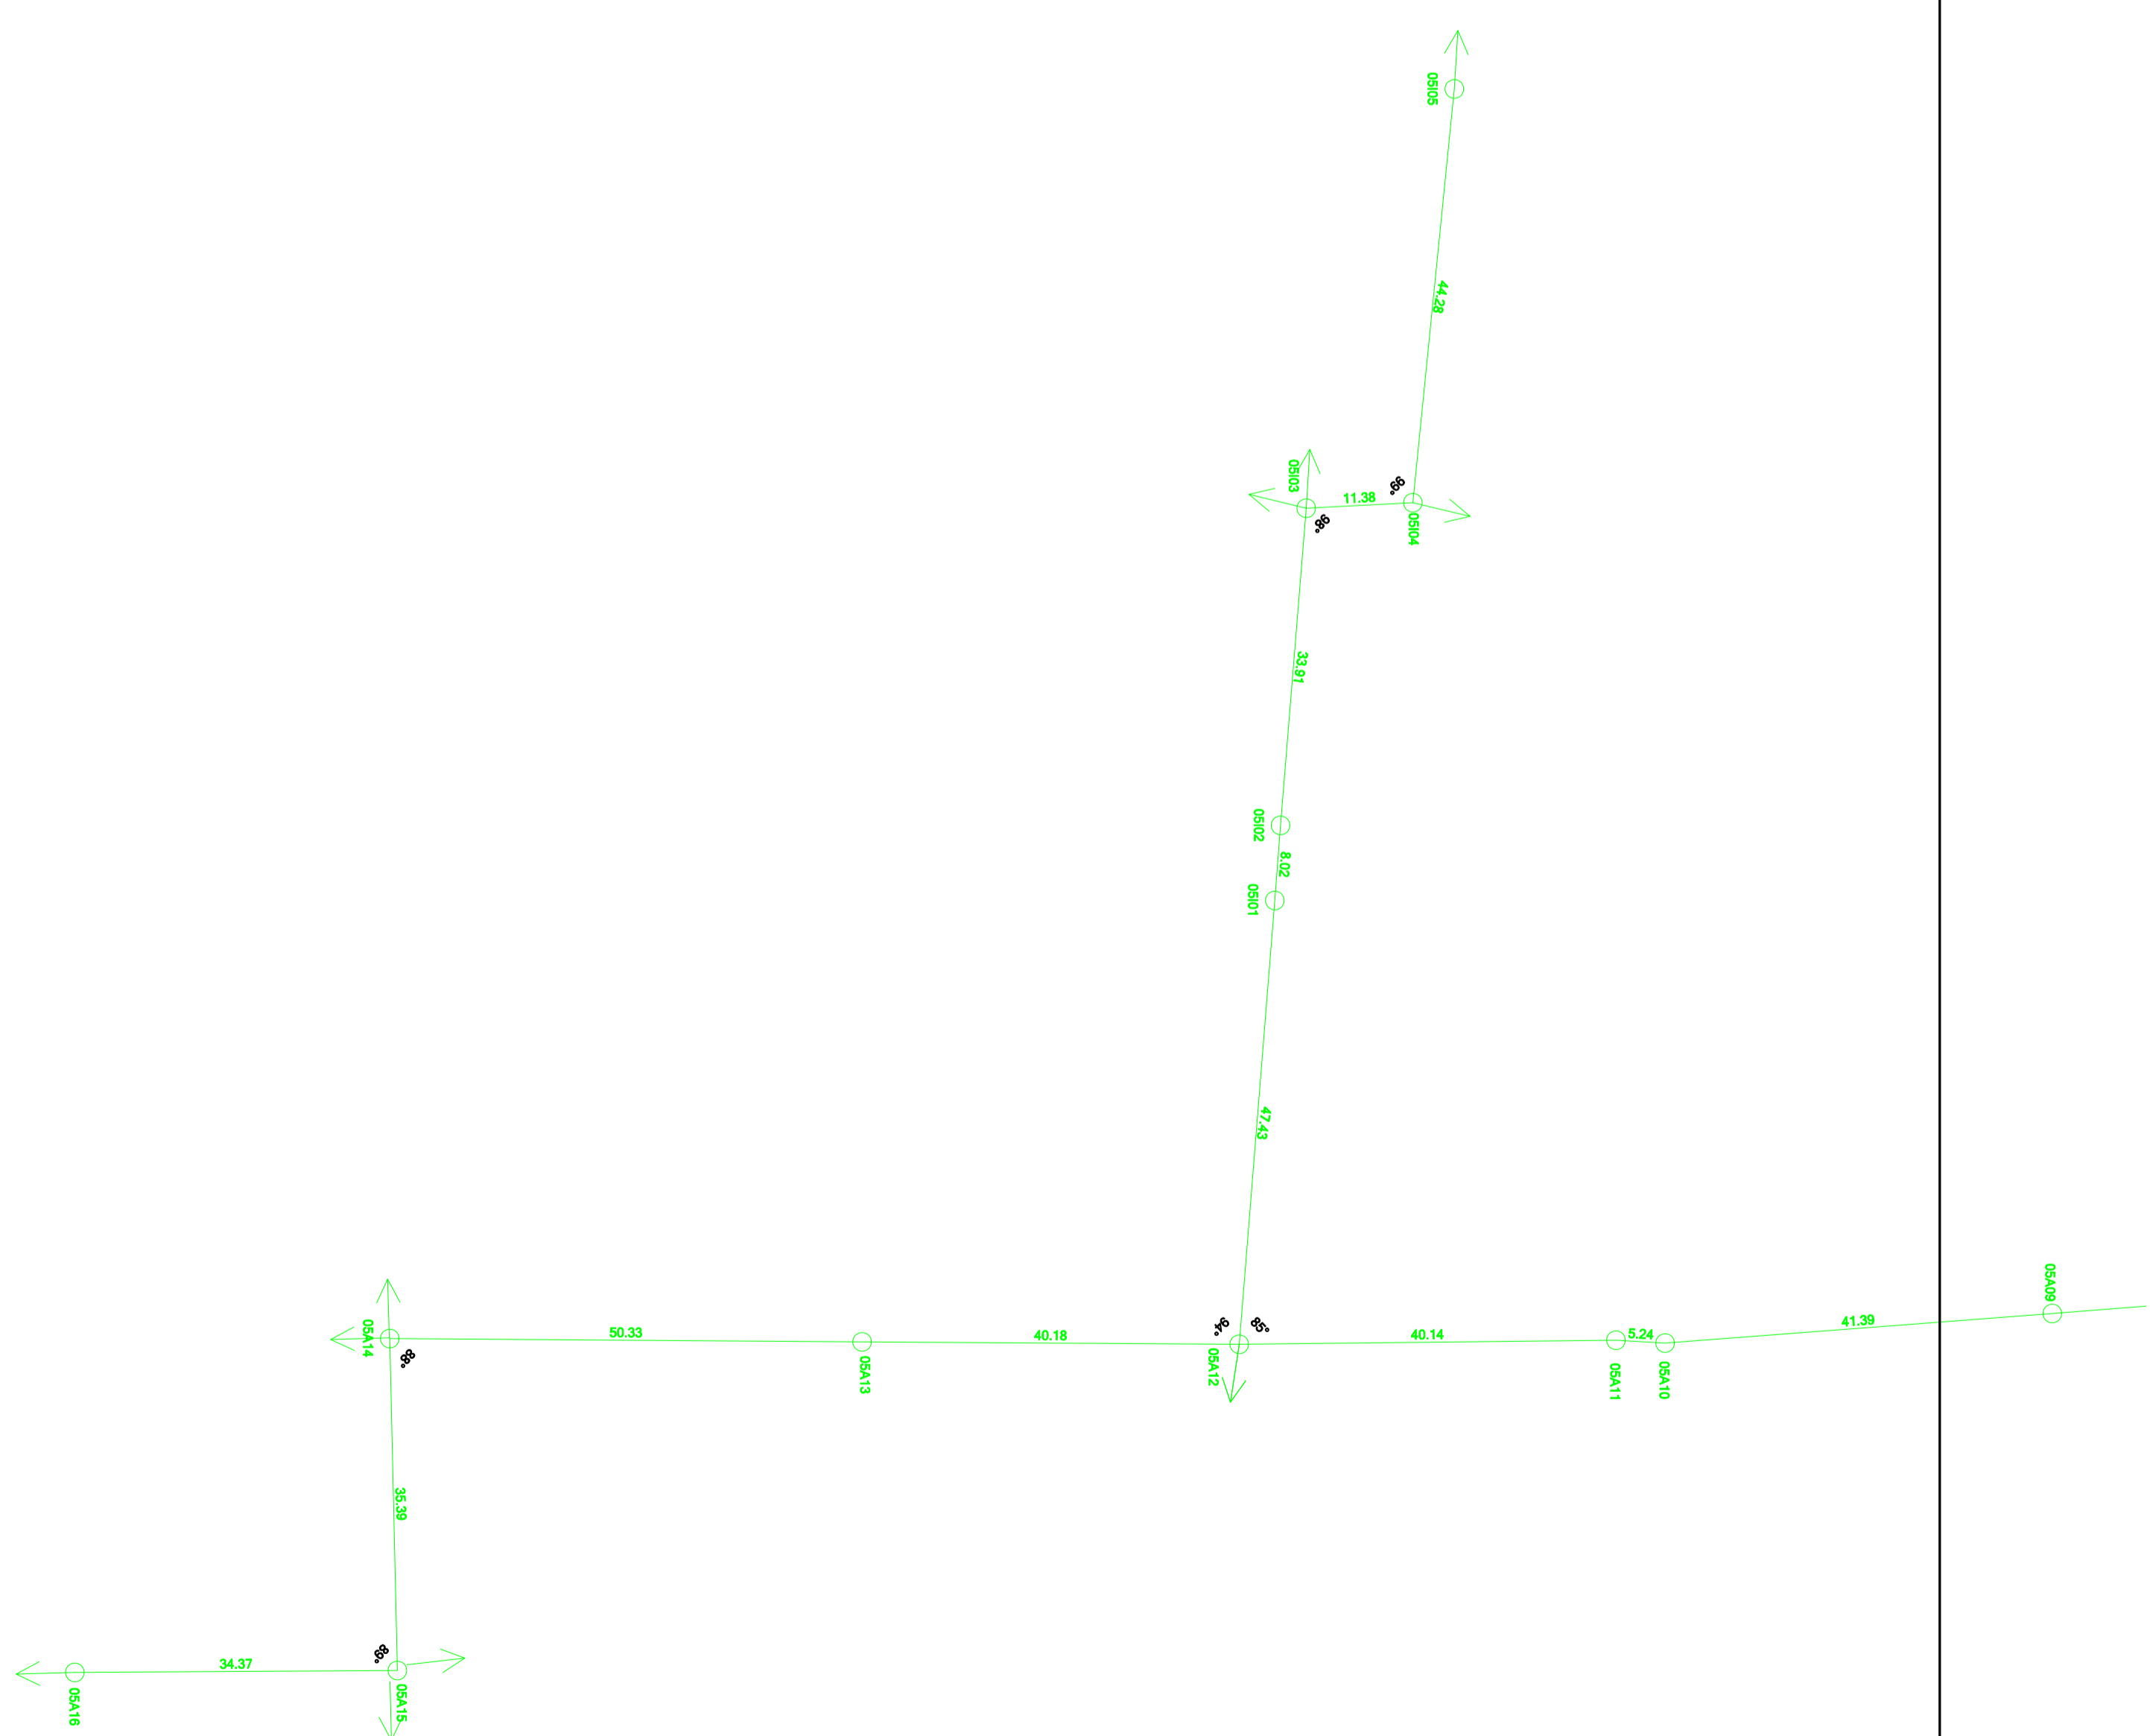

MASHAKANENG-MABULELA ELECTRIFICATION PEGGING
5% Bushclearing
Beware Of Water Pipes
REMAINDER OF THE FARM JAGDLUST No.418-KS
REMAINDER OF THE FARM ZEEKOEGAT No.421-KS

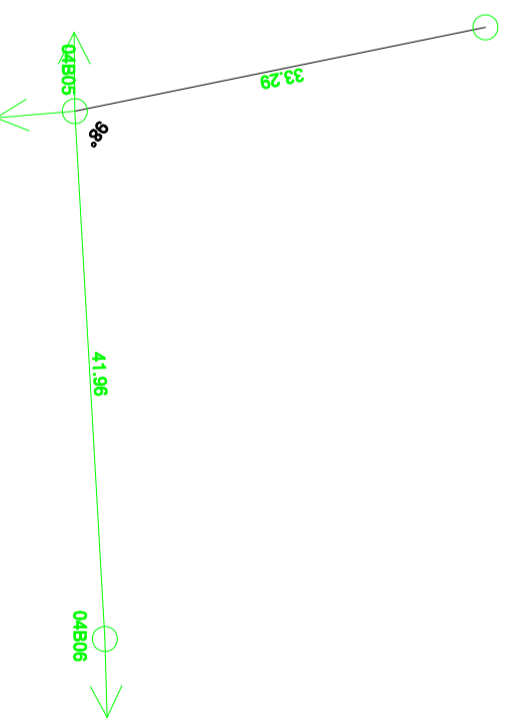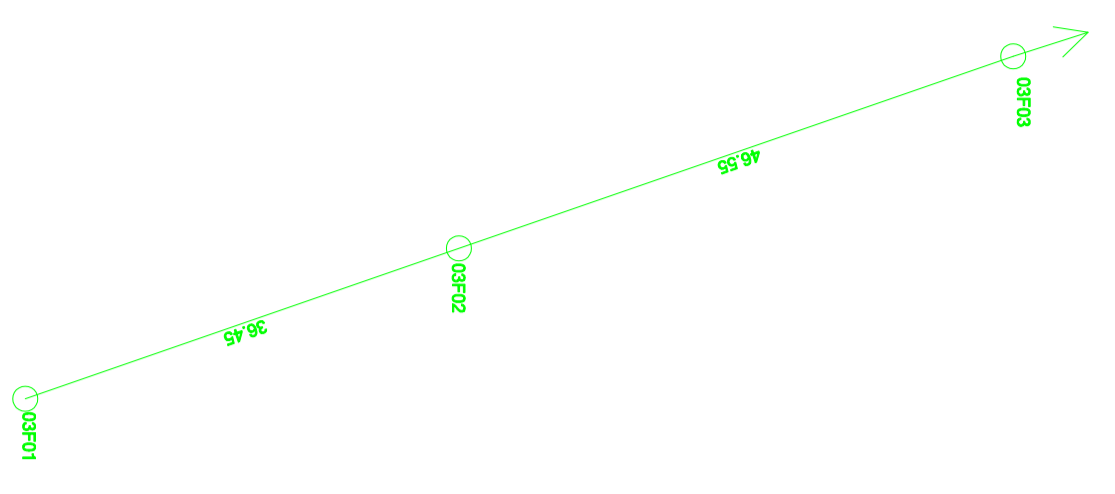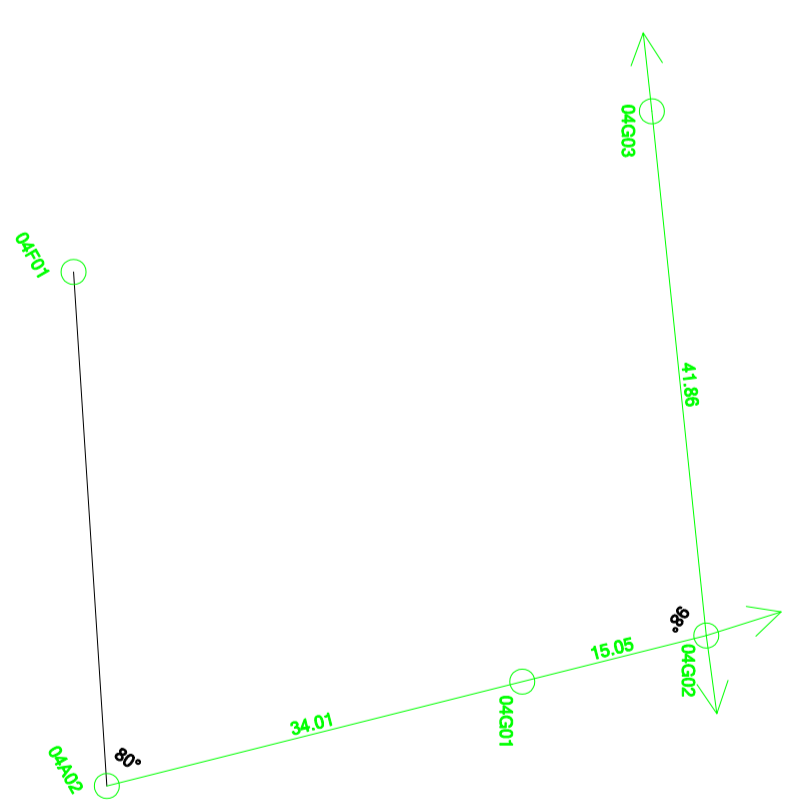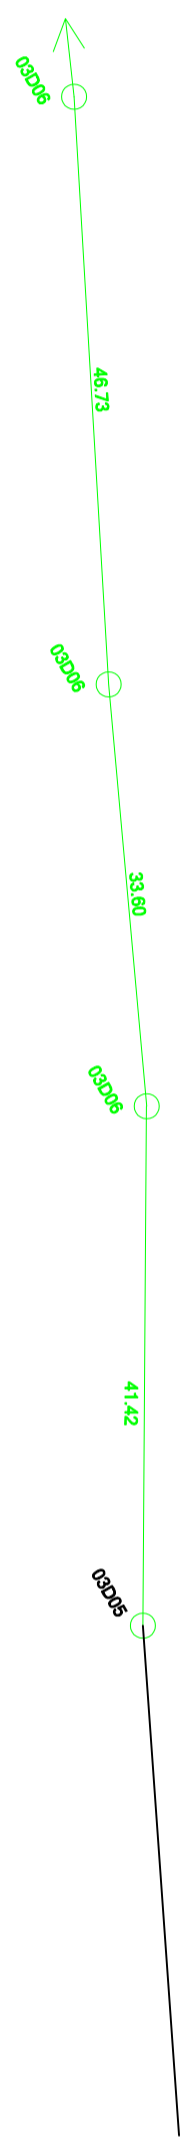

MASHAKANENG-MABULELA ELECTRIFICATION PEGGING
5% Bushclearing
Beware Of Water Pipes
REMAINDER OF THE FARM JAGDLUST No.418-KS
REMAINDER OF THE FARM ZEEKOEGAT No.421-KS

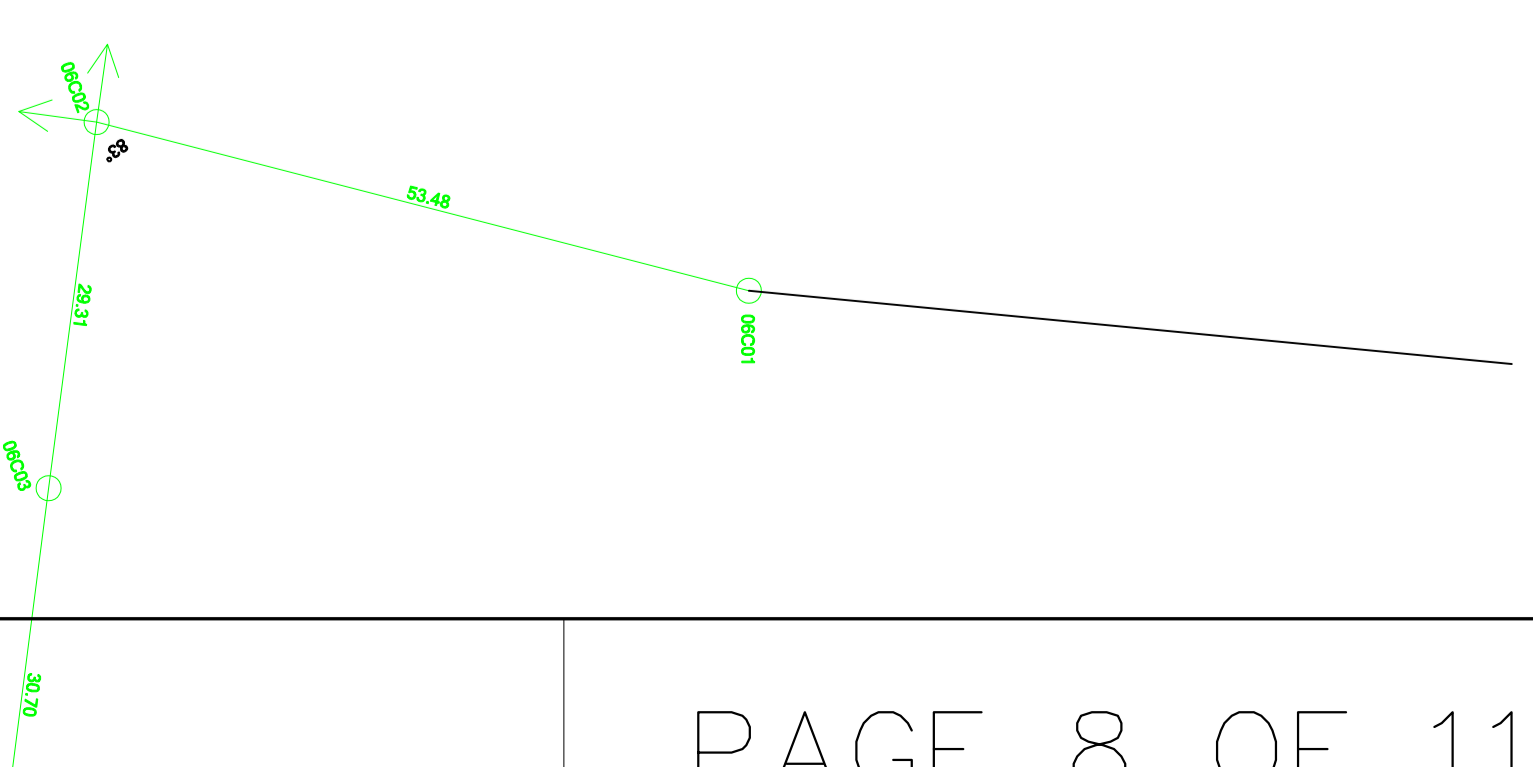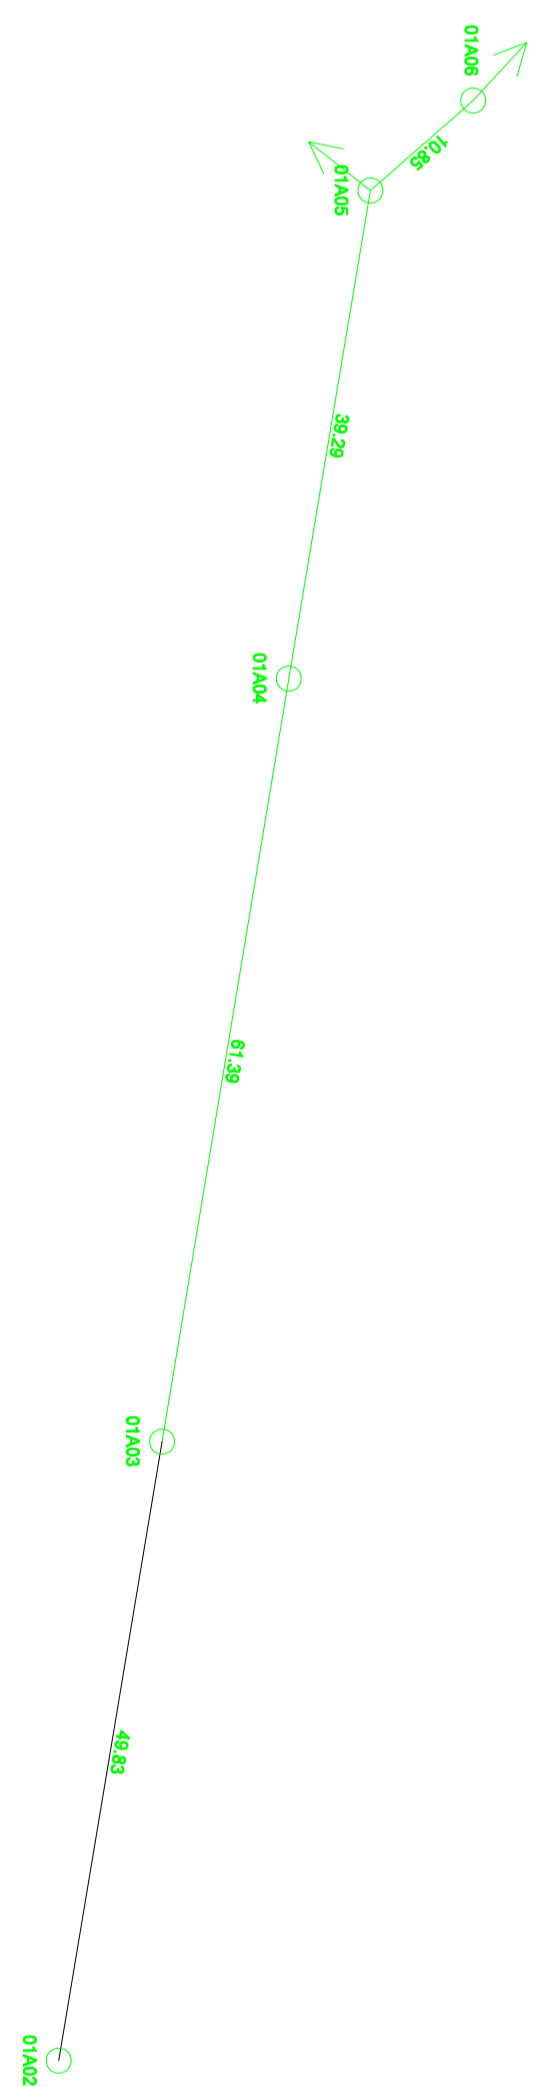






MASHAKANENG-MABULELA ELECTRIFICATION PEGGING

5% Bushclearing



Beware Of Water Pipes

REMAINDER OF THE FARM JAGDLUST No.418-KS


REMAINDER OF THE FARM ZEEKOEGAT No.421-KS

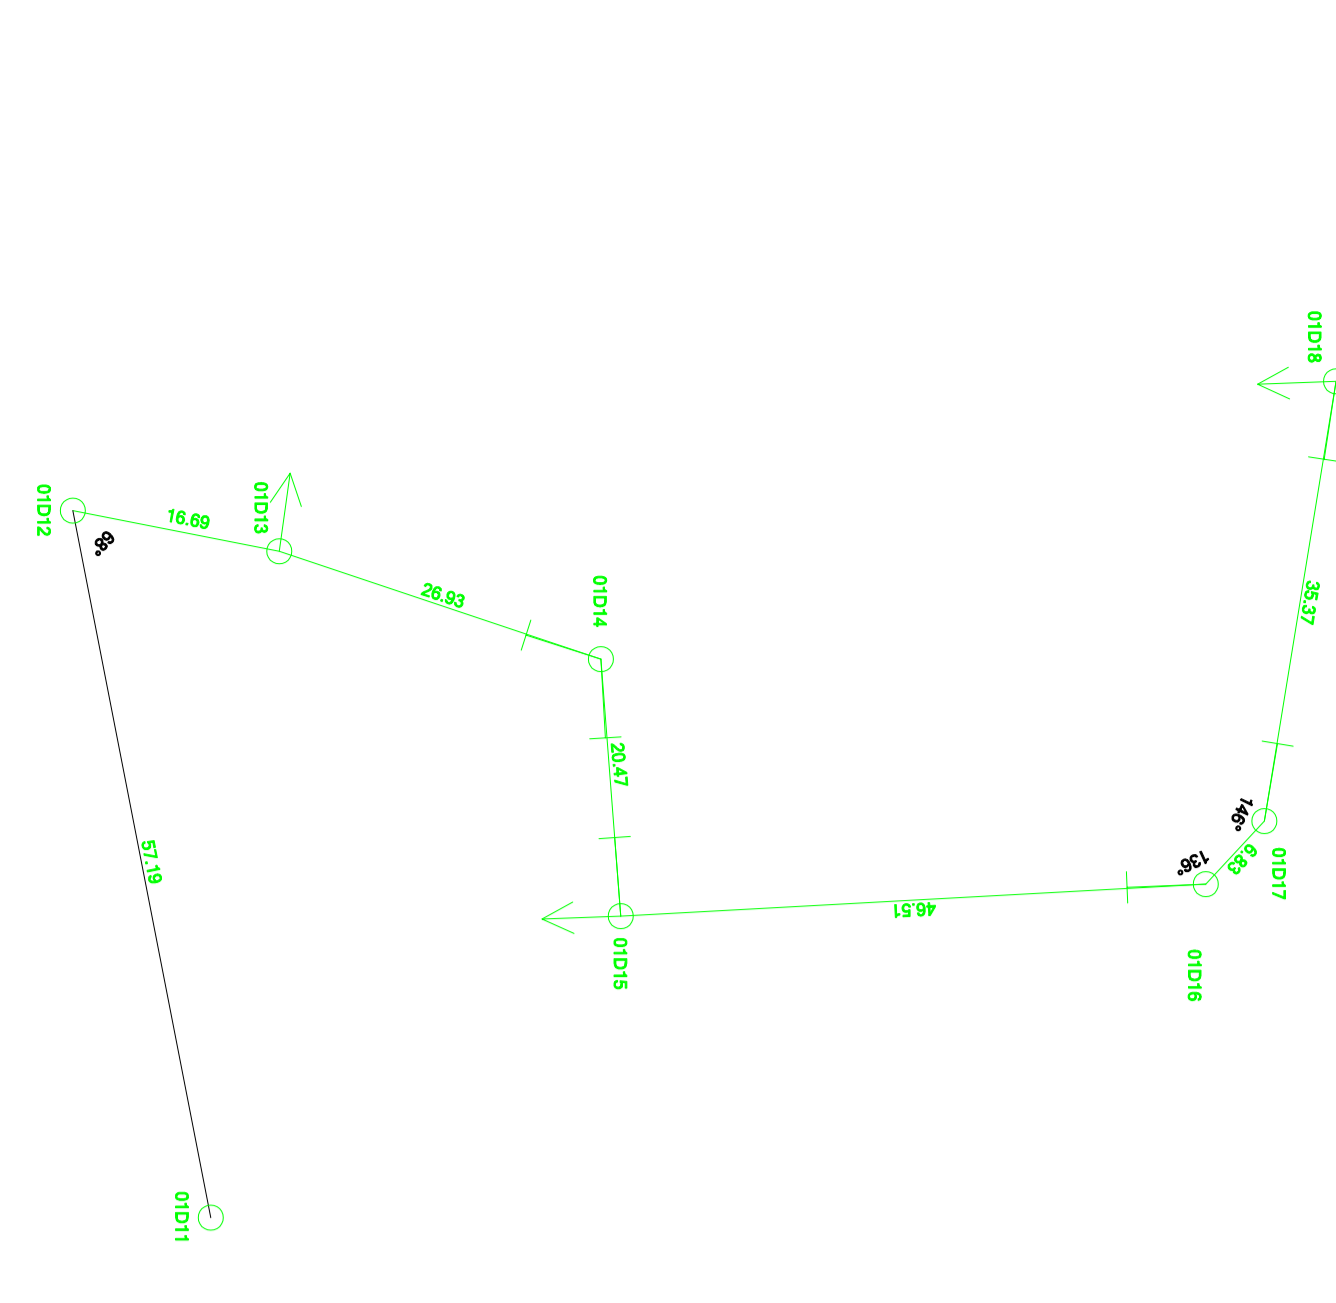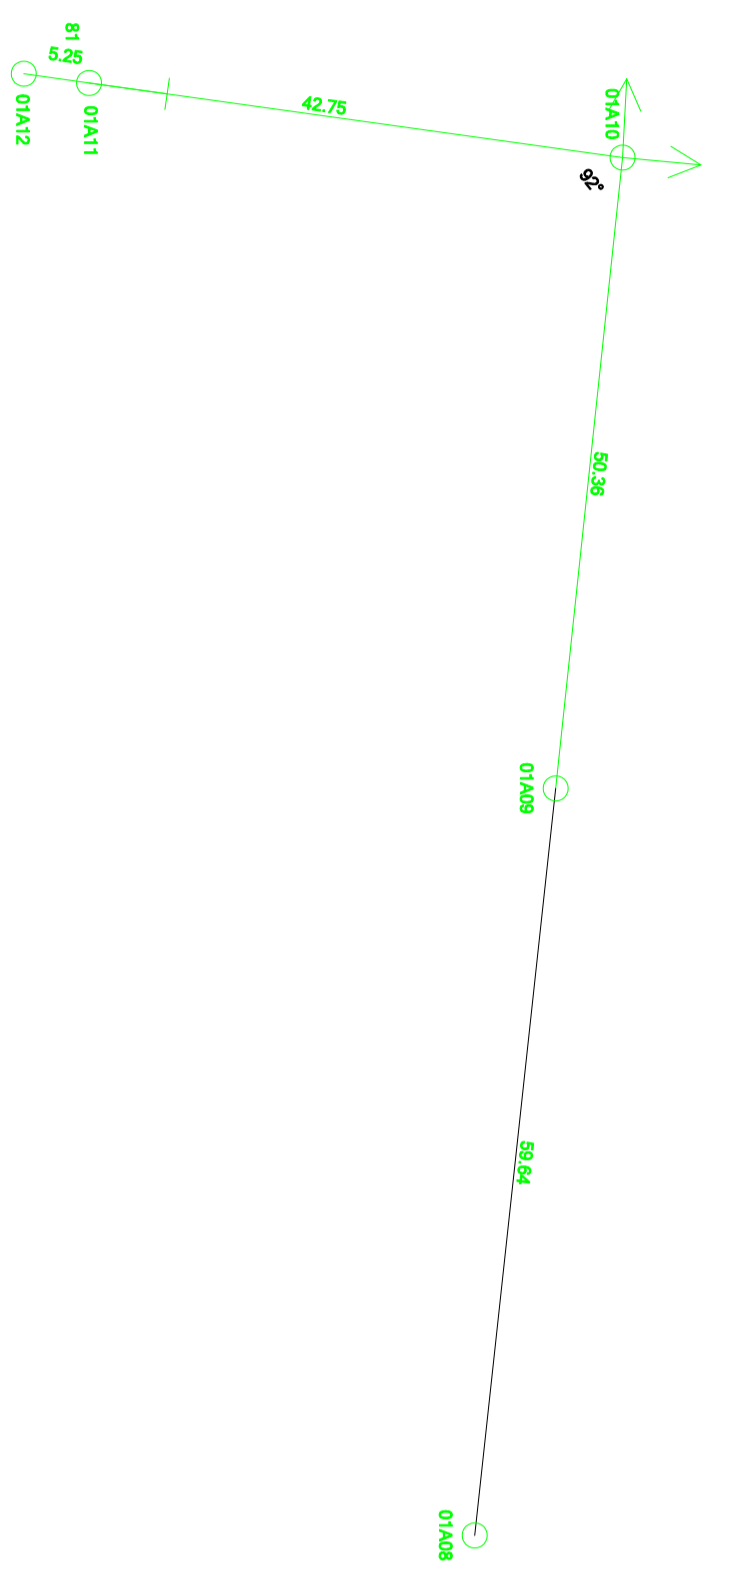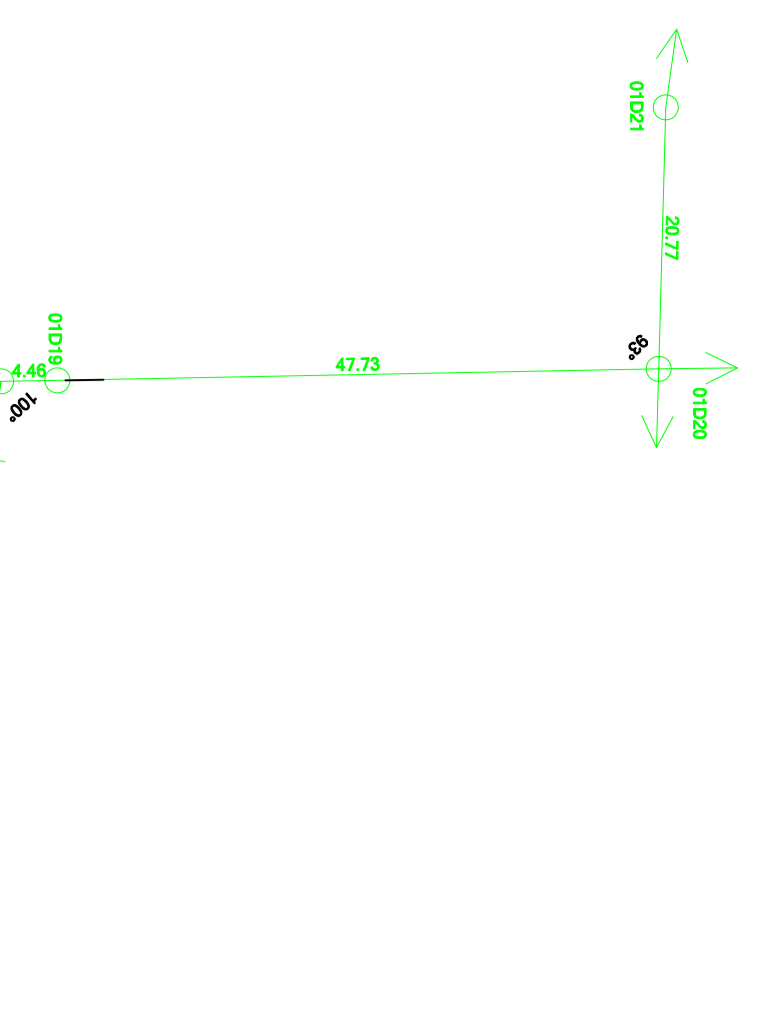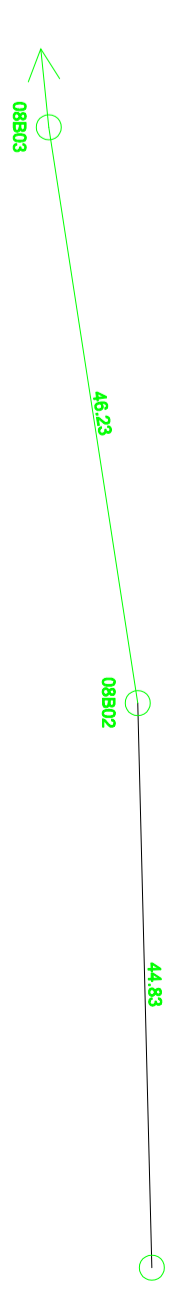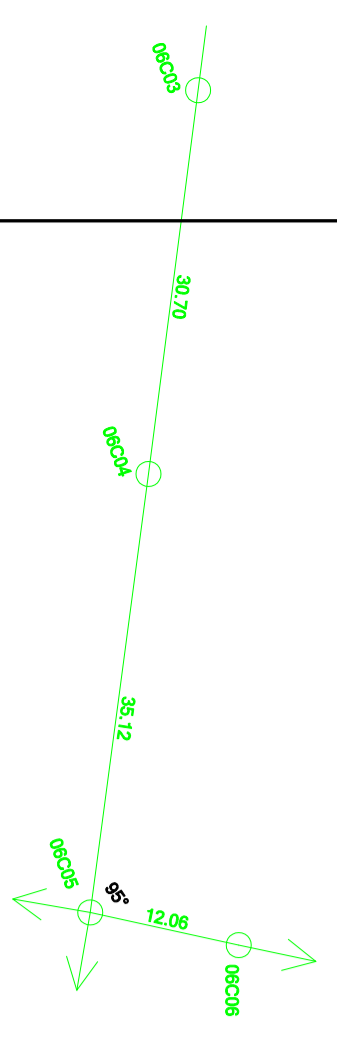

MASHAKANENG—MABULELA ELECTRIFICATION PEGGING
5% Bushclearing
Beware Of Water Pipes
REMAINDER OF THE FARM JAGDLUST No.418—KS
REMAINDER OF THE FARM ZEEKOEKAT No.421—KS

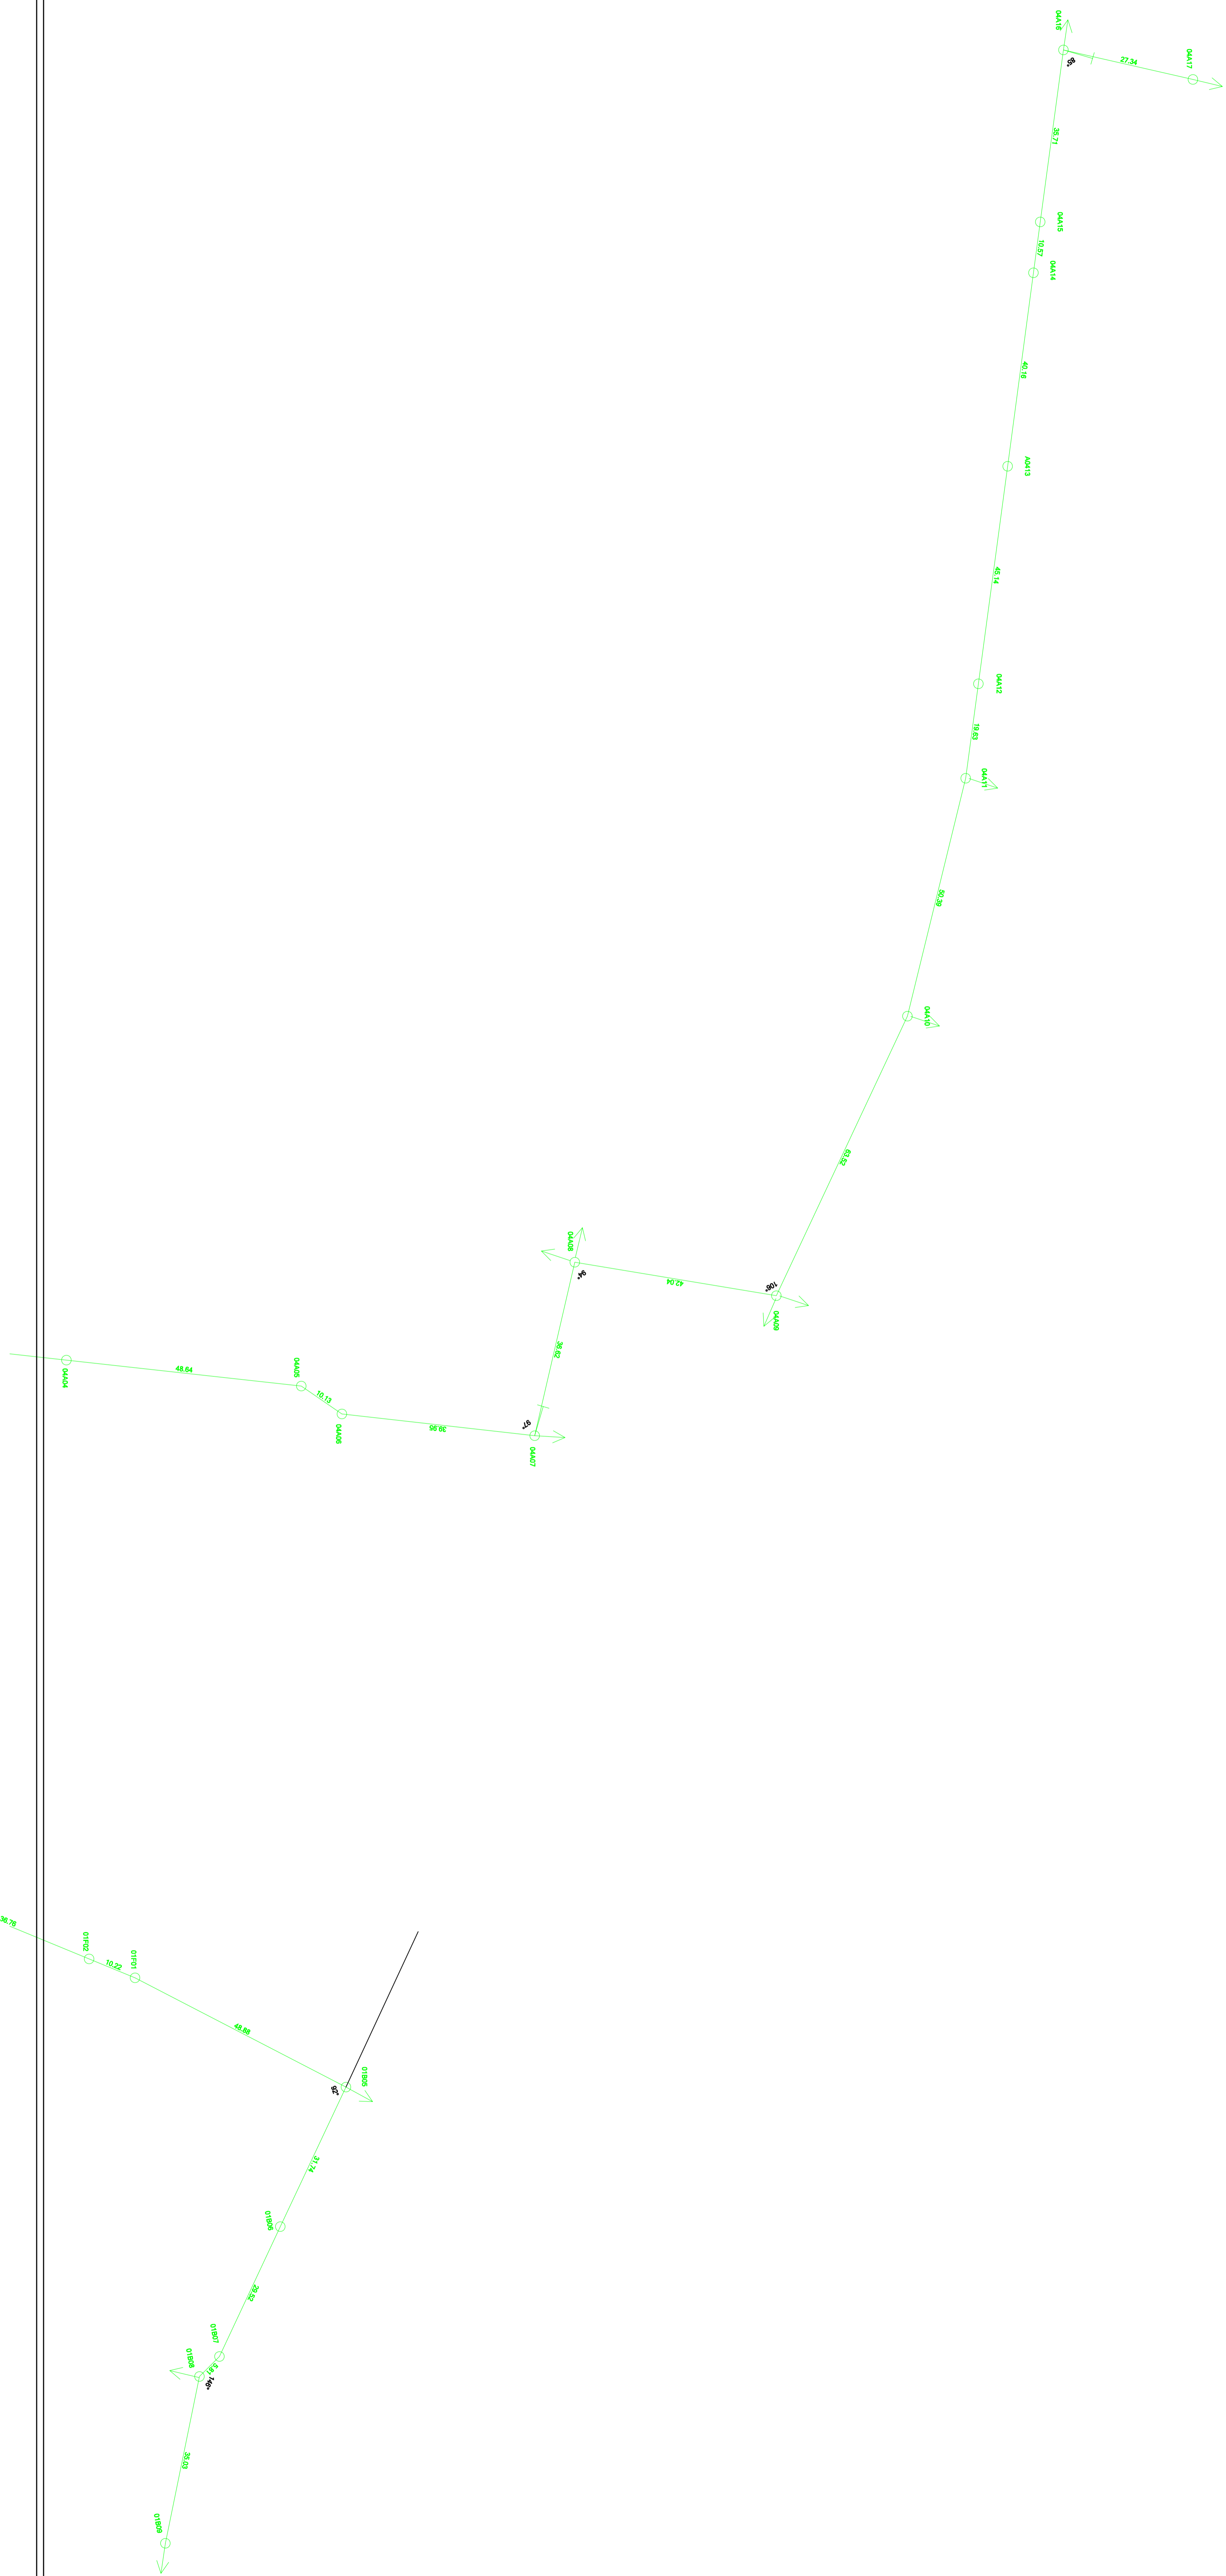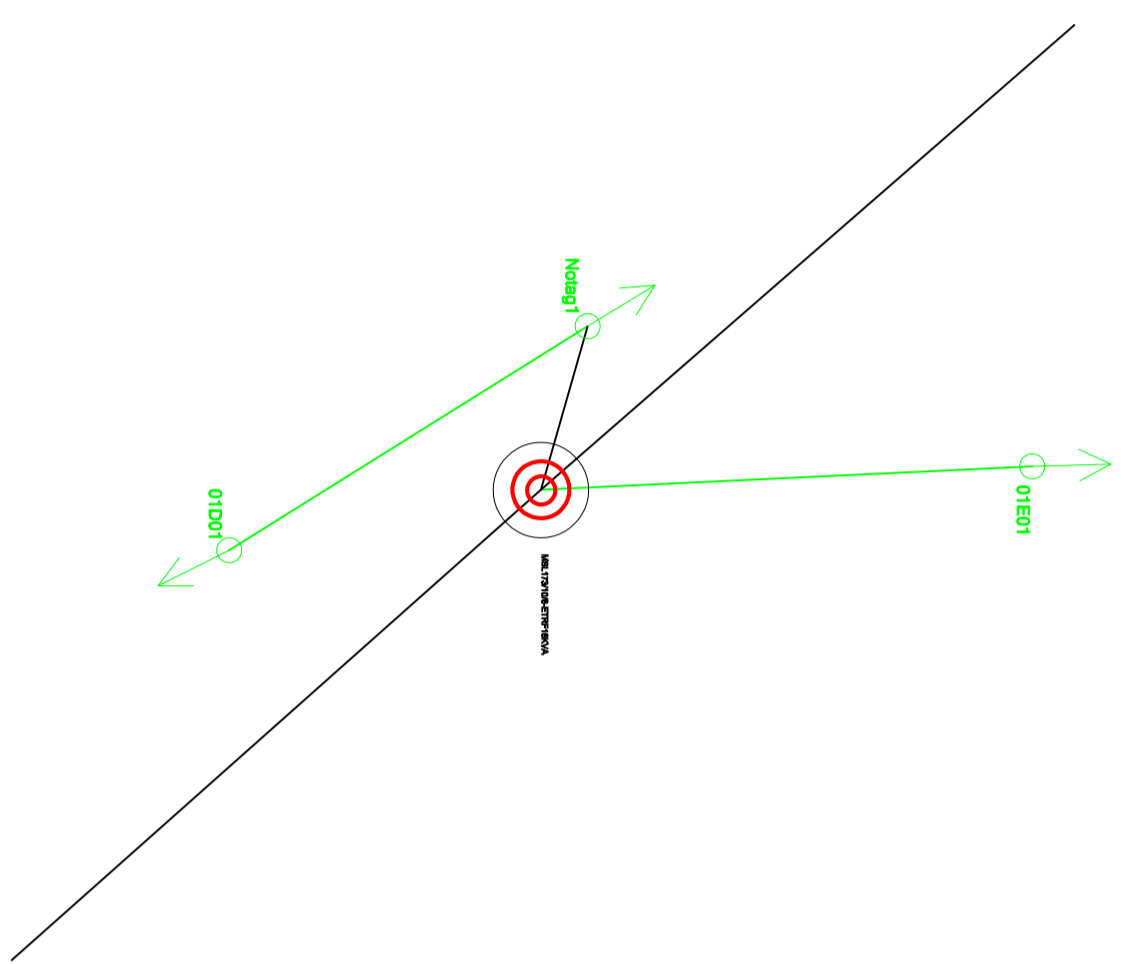

MASHAKANENG-MABULELA ELECTRIFICATION PEGGING
5% Bushclearing
Beware Of Water Pipes
REMAINDER OF THE FARM JAGDLUST No.418-KS
REMAINDER OF THE FARM ZEEKOEGAT No.421-KS

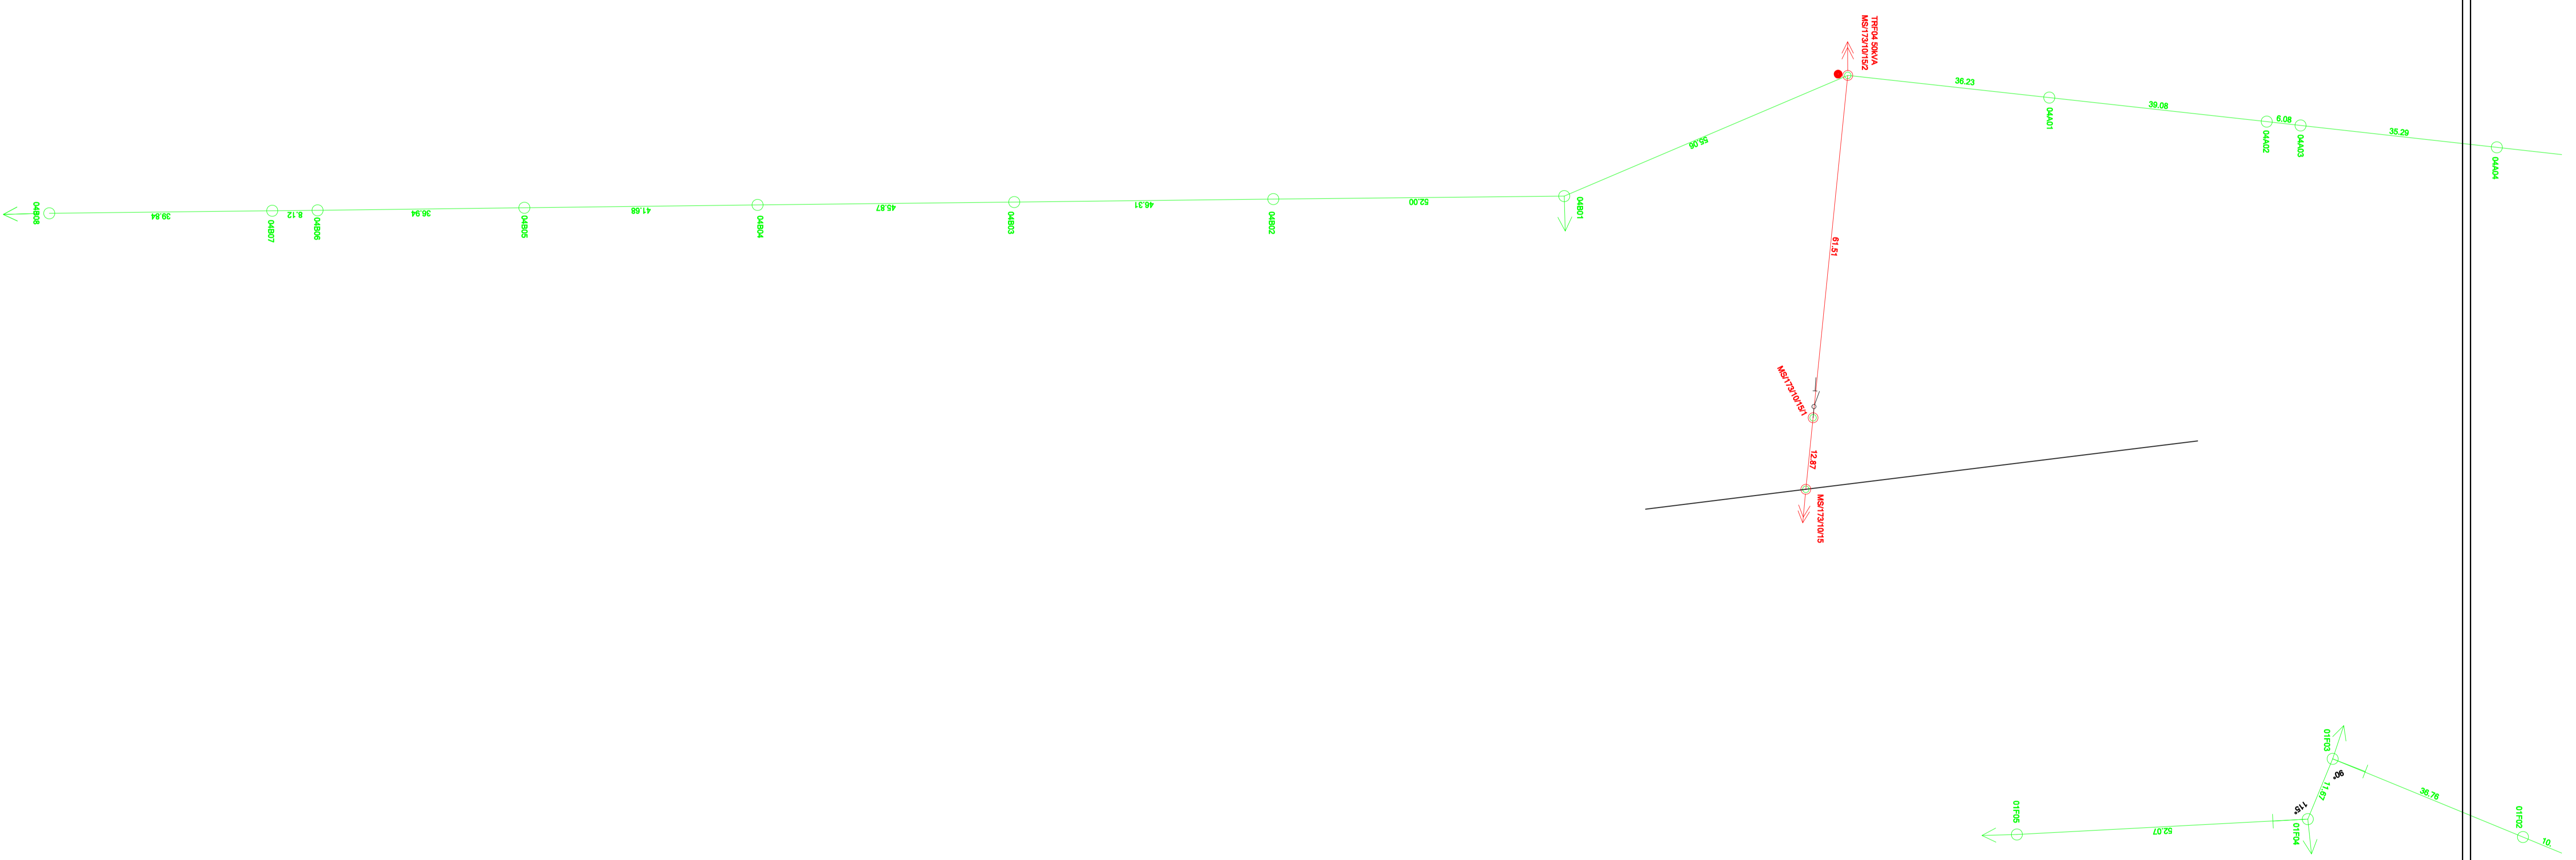

MASHAKANENG-MABULELA ELECTRIFICATION PEGGING
5% Bushclearing
Beware Of Water Pipes
REMAINDER OF THE FARM JAGDLUST No.418-KS
REMAINDER OF THE FARM ZEEKOEGAT No.421-KS

