


REM GROOTHOEK 106 K.S

REM GROOTHOEK 106 K.S

MATHIBELA PHASE 5

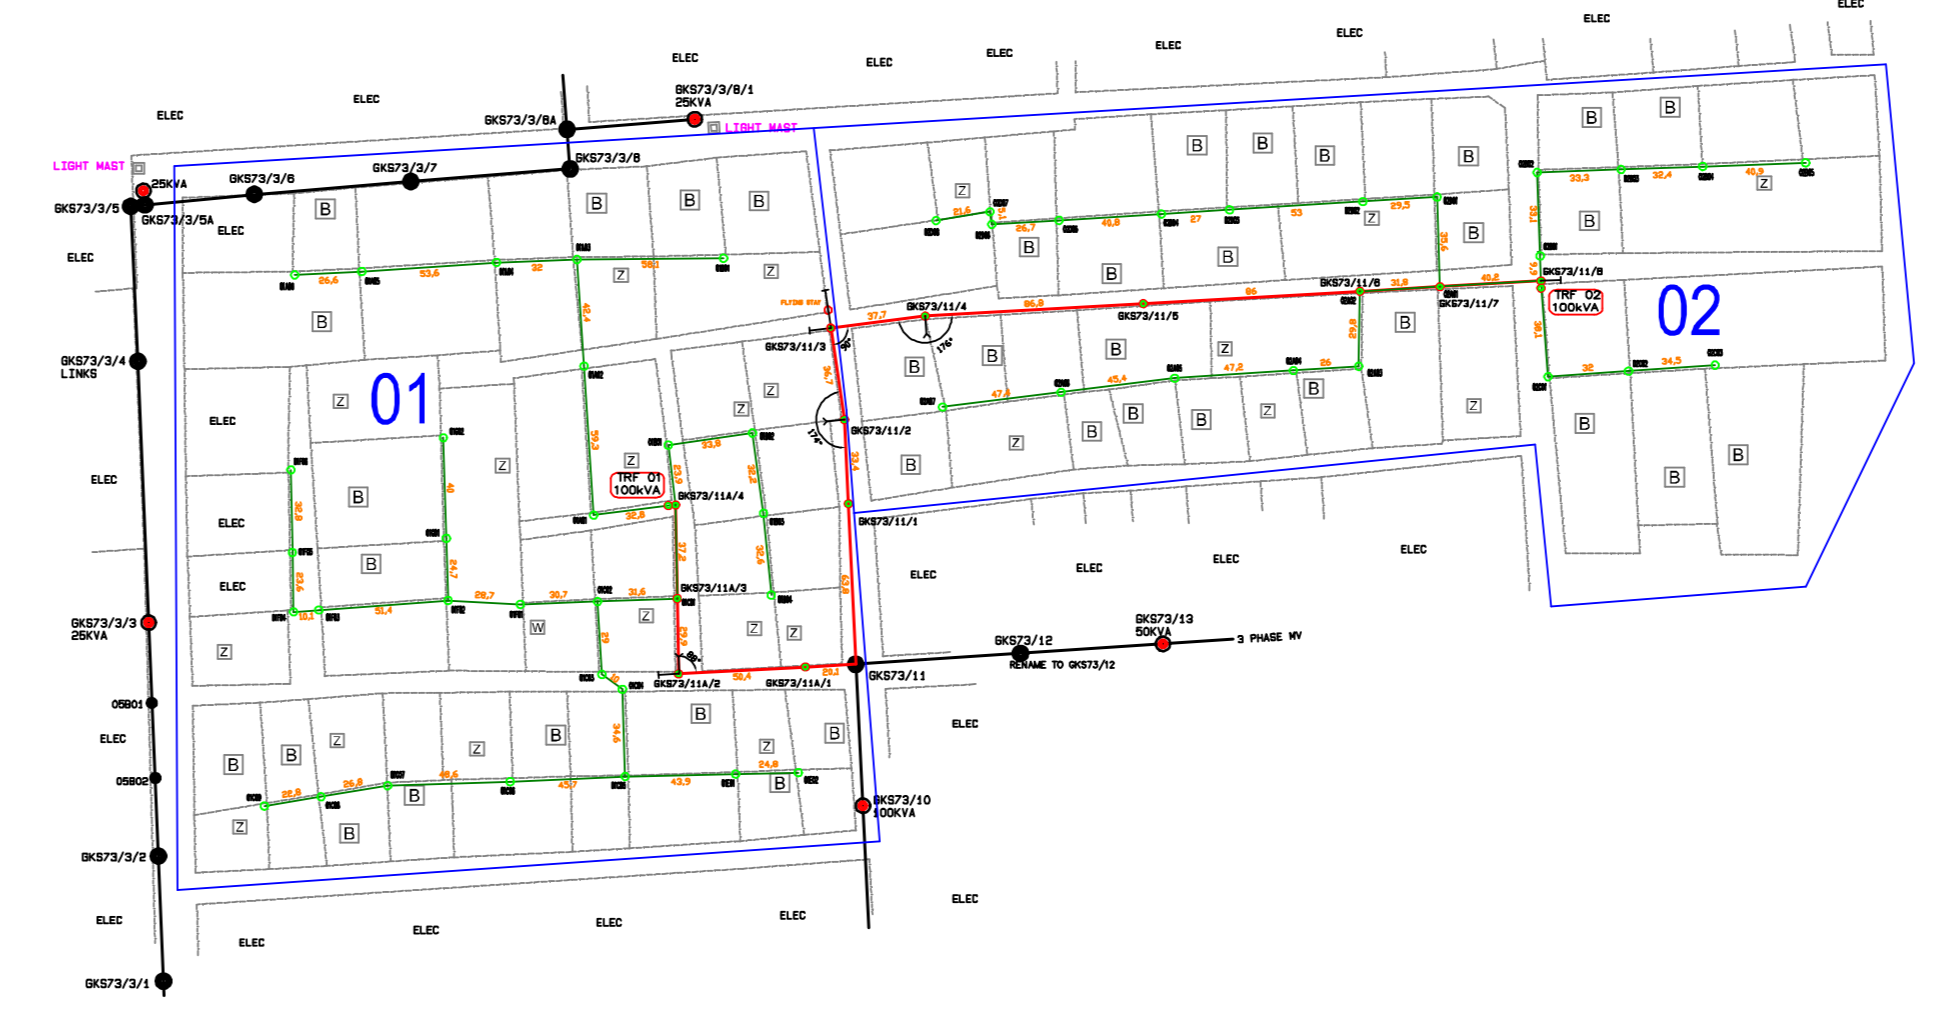

DATA				
SYE/SIDES METER/METRES	RIGTINGSHOEKE ANGLE OF DIRECTION	KOORDINATE / CO-ORDINATES STELSEL / SYSTEM		HOOGTES / HEIGHTS
KONSTANTE/CONSTANTS		X	Y	±

MV LINES: 2755.2m LV LINES: 9174.5m
 OPGEMEET DEUR: MCB SURVEYS DATUM: 04/04/2021
 SURVEYED BY: DATE:


LEGEND	
	Existing MV
	New MV
	Up Grade MV
	Existing LV
	New LV
	Up Grade LV
	Remove MV/LV Line
	Existing MV Pole
	New MV Pole
	Existing LV Pole
	New LV Pole
	MV & LV Pole
	Existing Trfr
	New Trfr
	Fence
	Street
	Road
	Stay
	Strut
	Zink House
	Wooden House
	Brick House

CUSTOMER: ESKOM
 PROPERTY: REM GROOTHOEK 106 K.S


REV	AUTH MAG	DATE DATUM	FIRST ISSUE / EERSTE UITREIING REVISE/REVISES	BY DEUR	CHKD NGKES	REFERENCE DRAWING VERWYSINGSTREKENDE
0						


MATHIBELA ELECTRIFICATION PEGGING
 APPROVED: GODEKEUR:
 SHEET 1 OF 5
 SCALE: 1:3000
 REV: 0

MATHIBELA PHASE 5

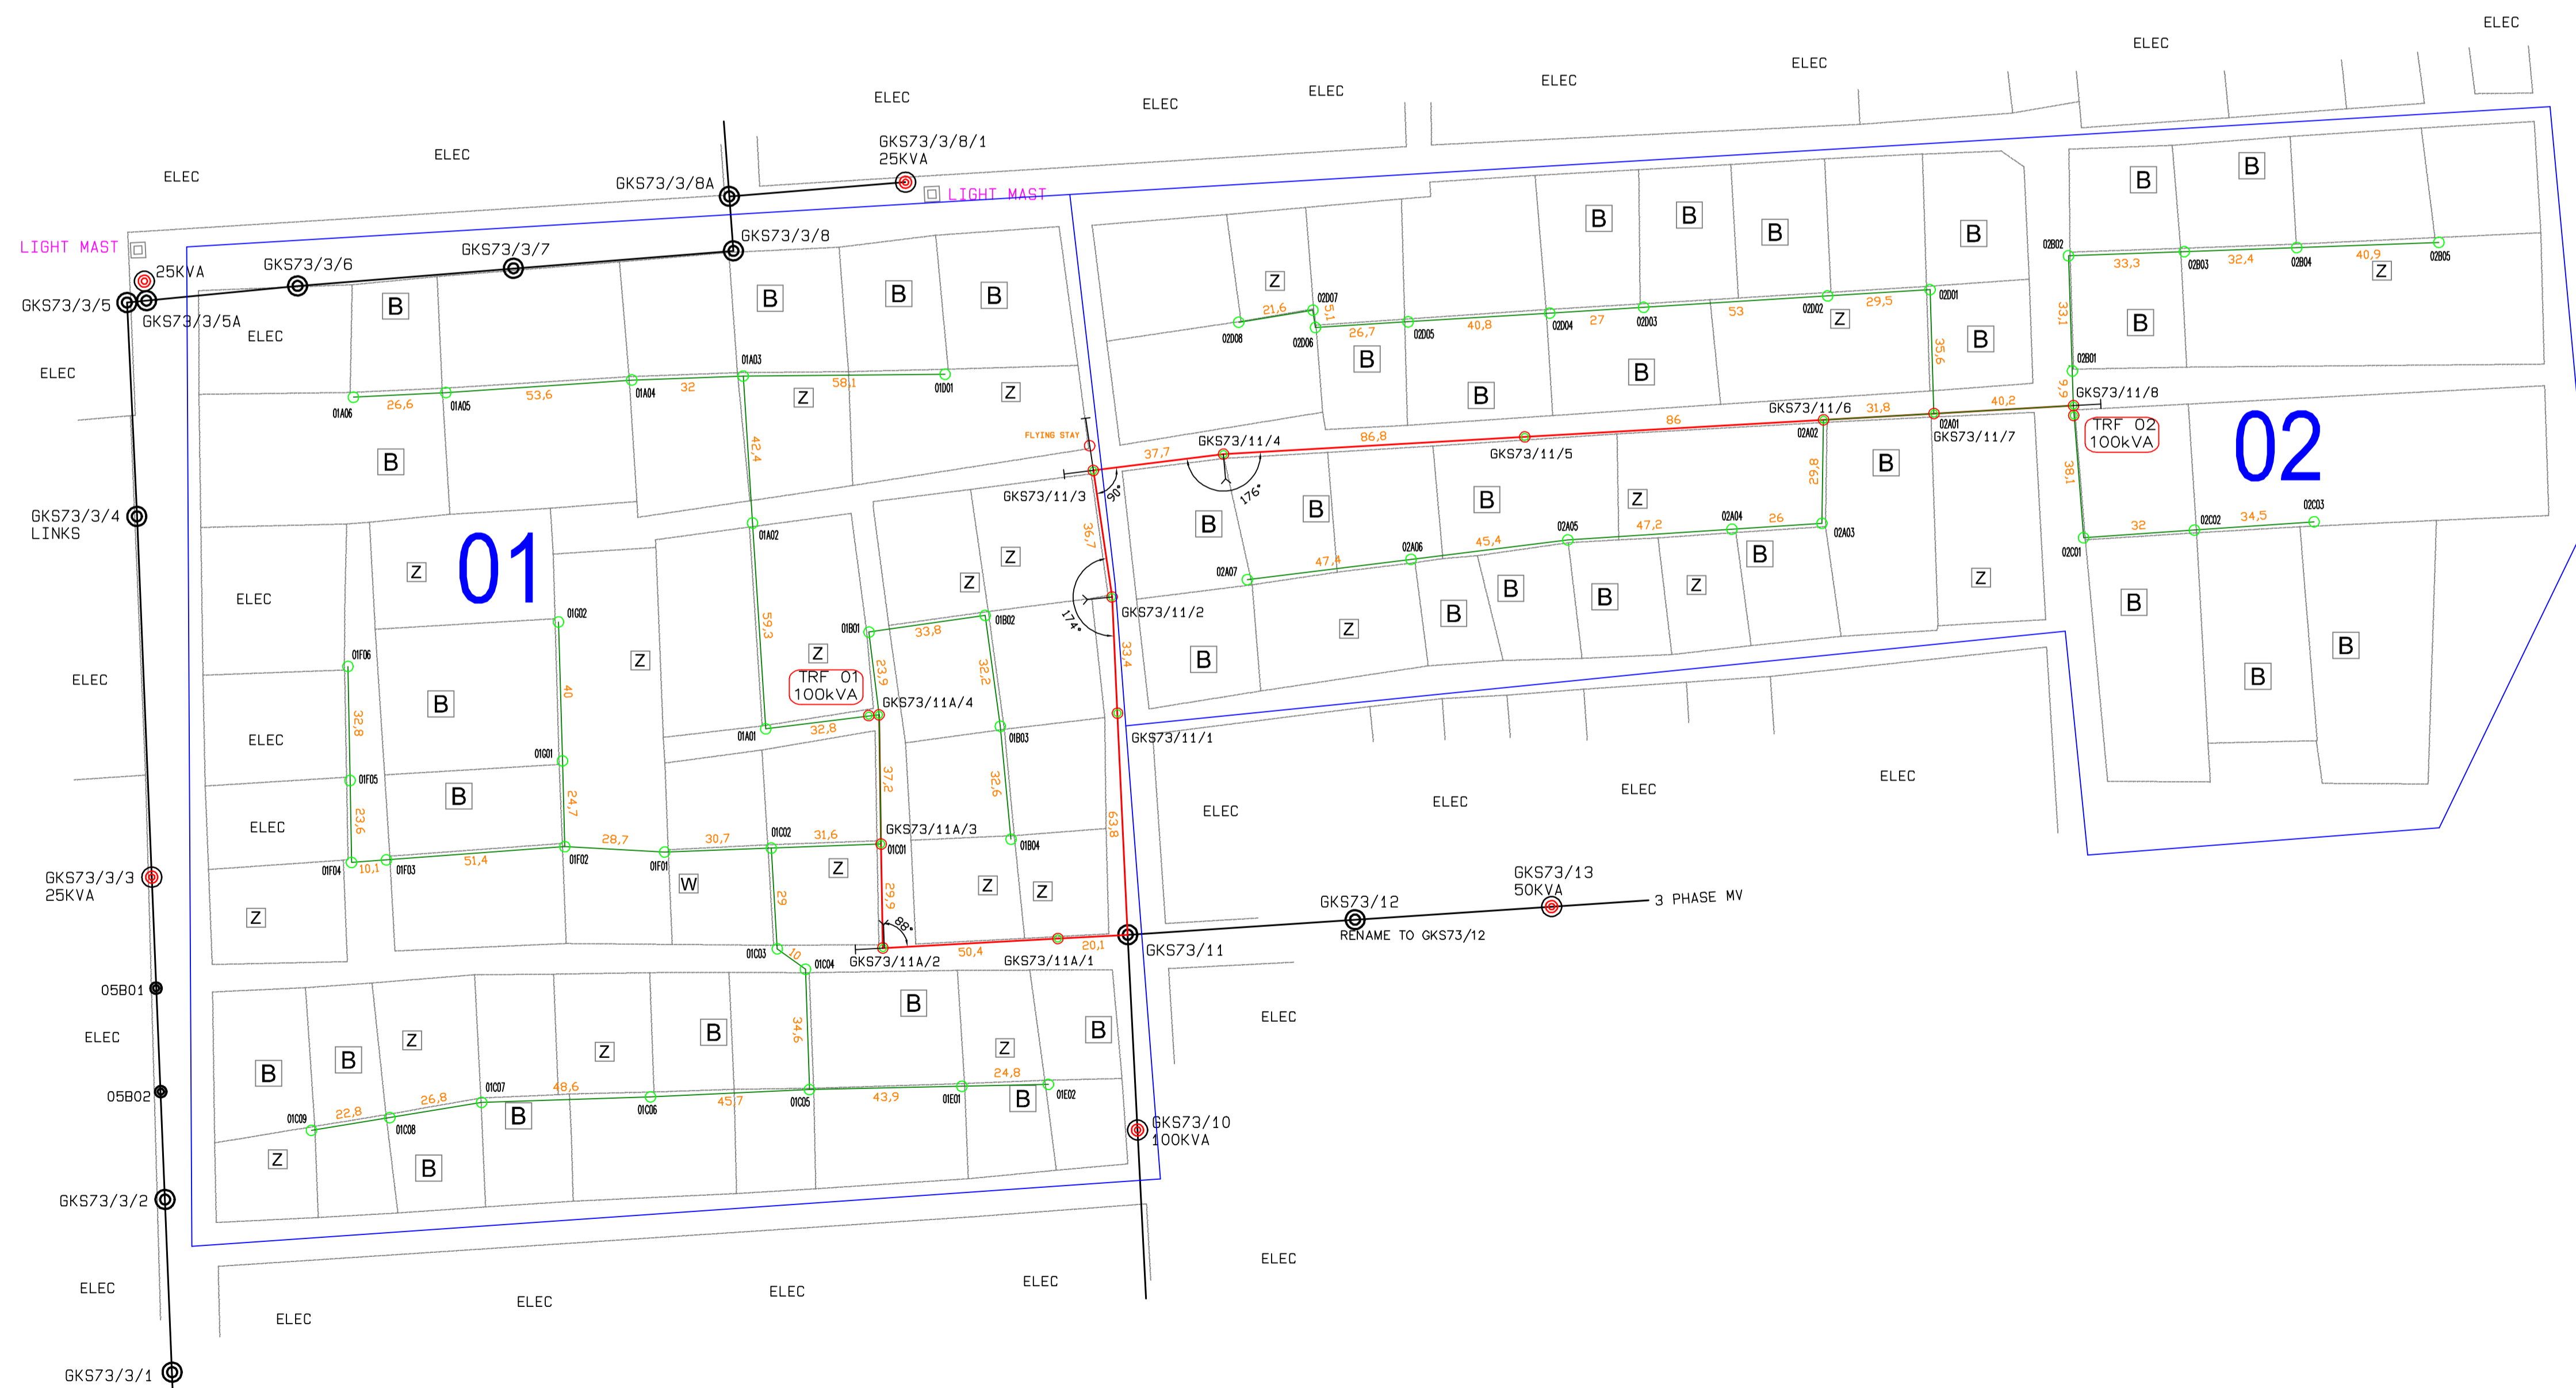

MATHIBELA PHASE 6

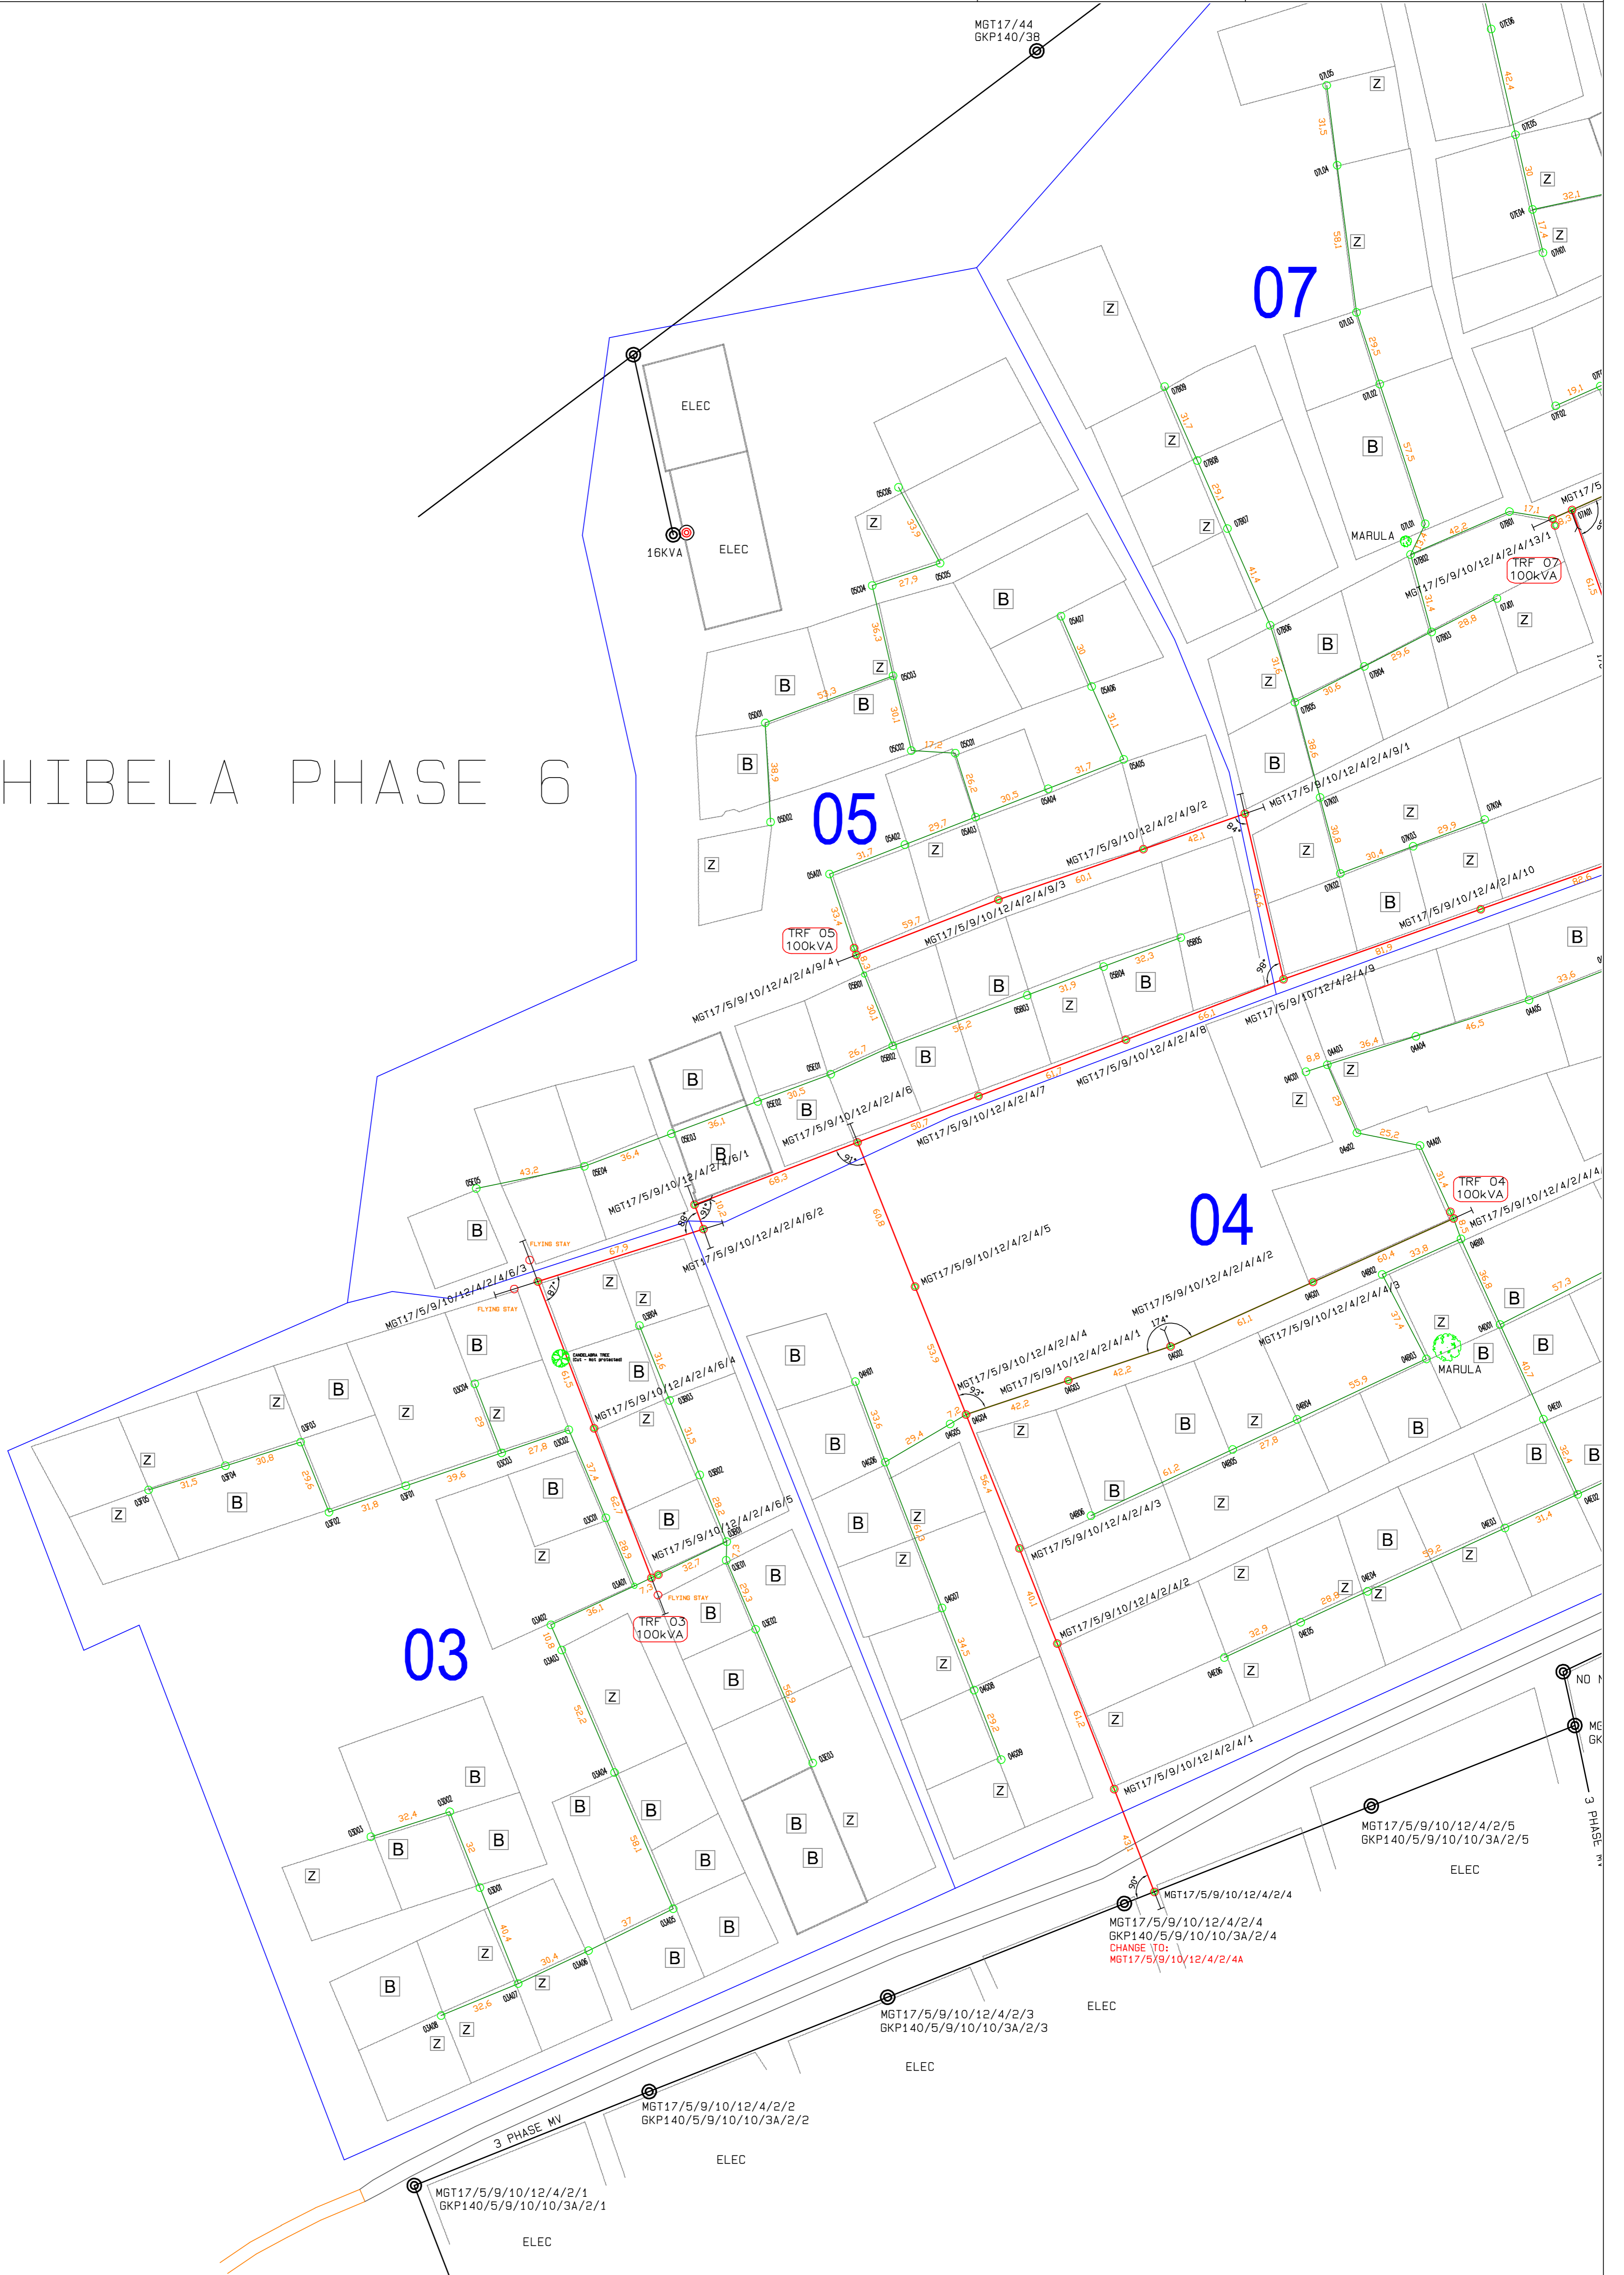

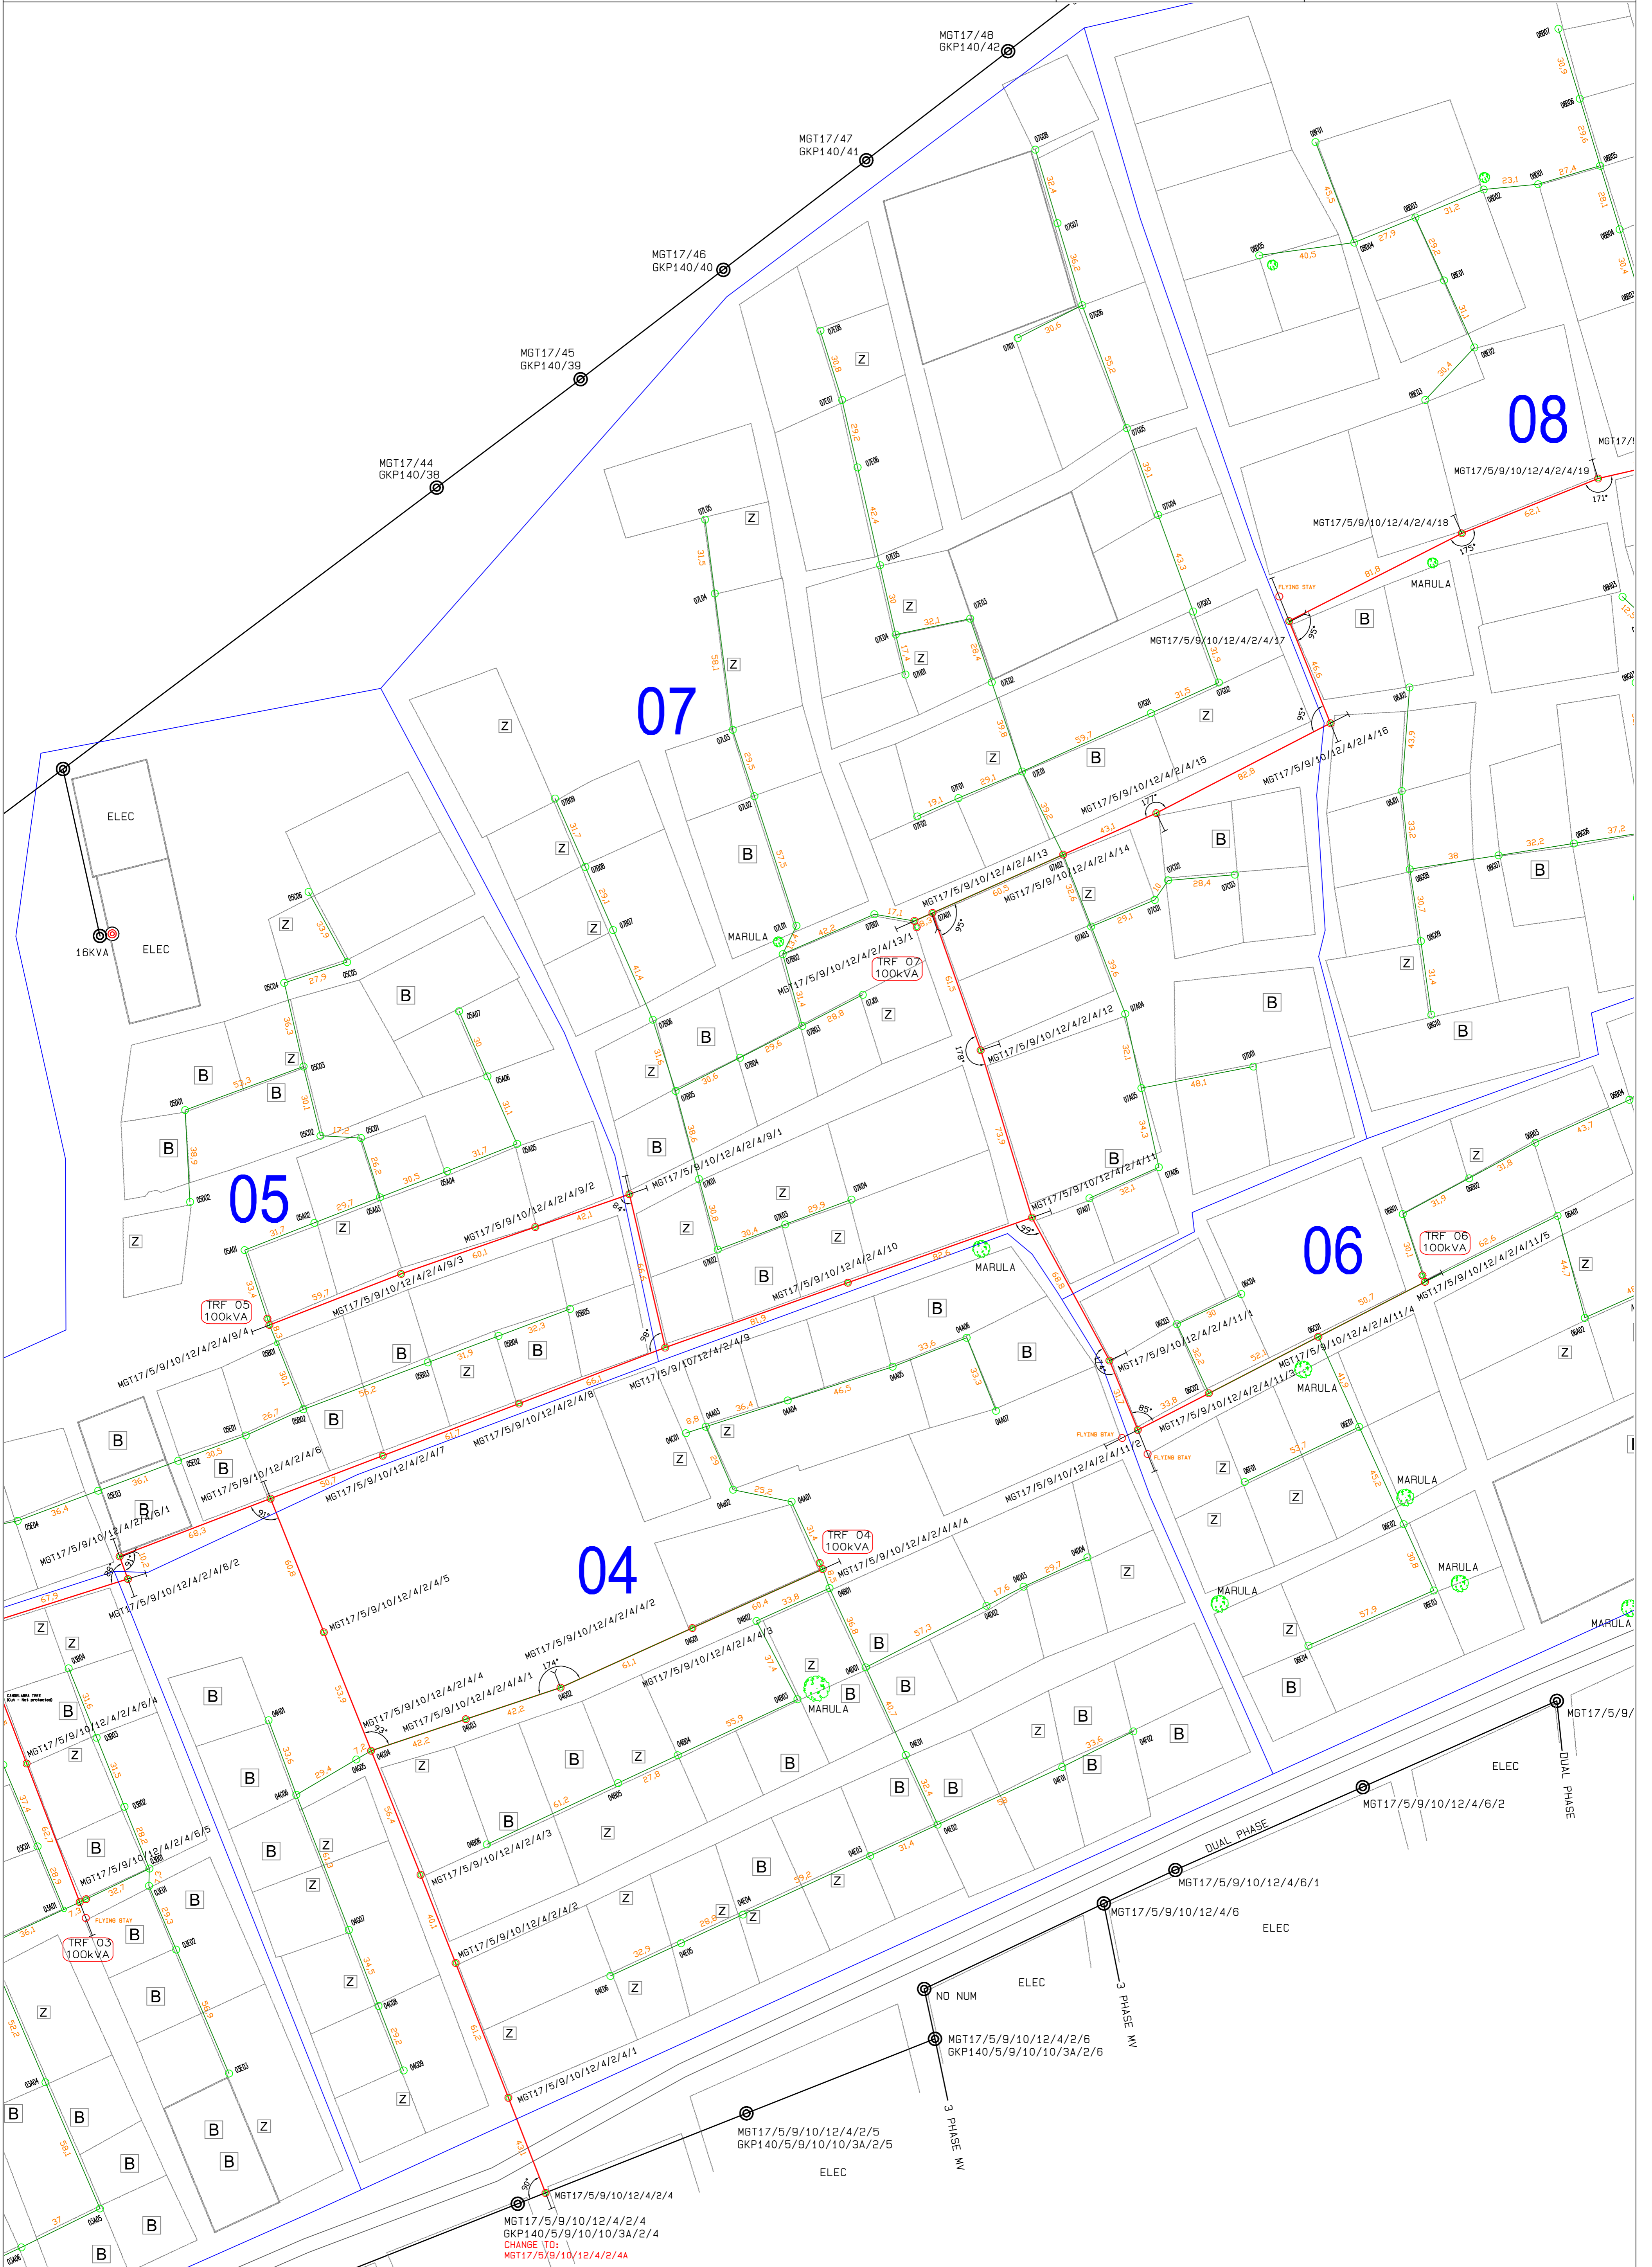

MGT17/5/9/10/12/4/2/4
MGT17/5/9/10/12/4/2/4
GKP140/5/9/10/10/3A/2/4
CHANGE TO:
MGT17/5/9/10/12/4/2/4A

