



ENGINEERING SURVEY DESIGN DRAWING


Reference	CAD-Line Survey-LOU
	20/11/2019
Revision	0

RUIGEDRAAI No. 809-LS

Portion 12

Portion 15

Portion 2

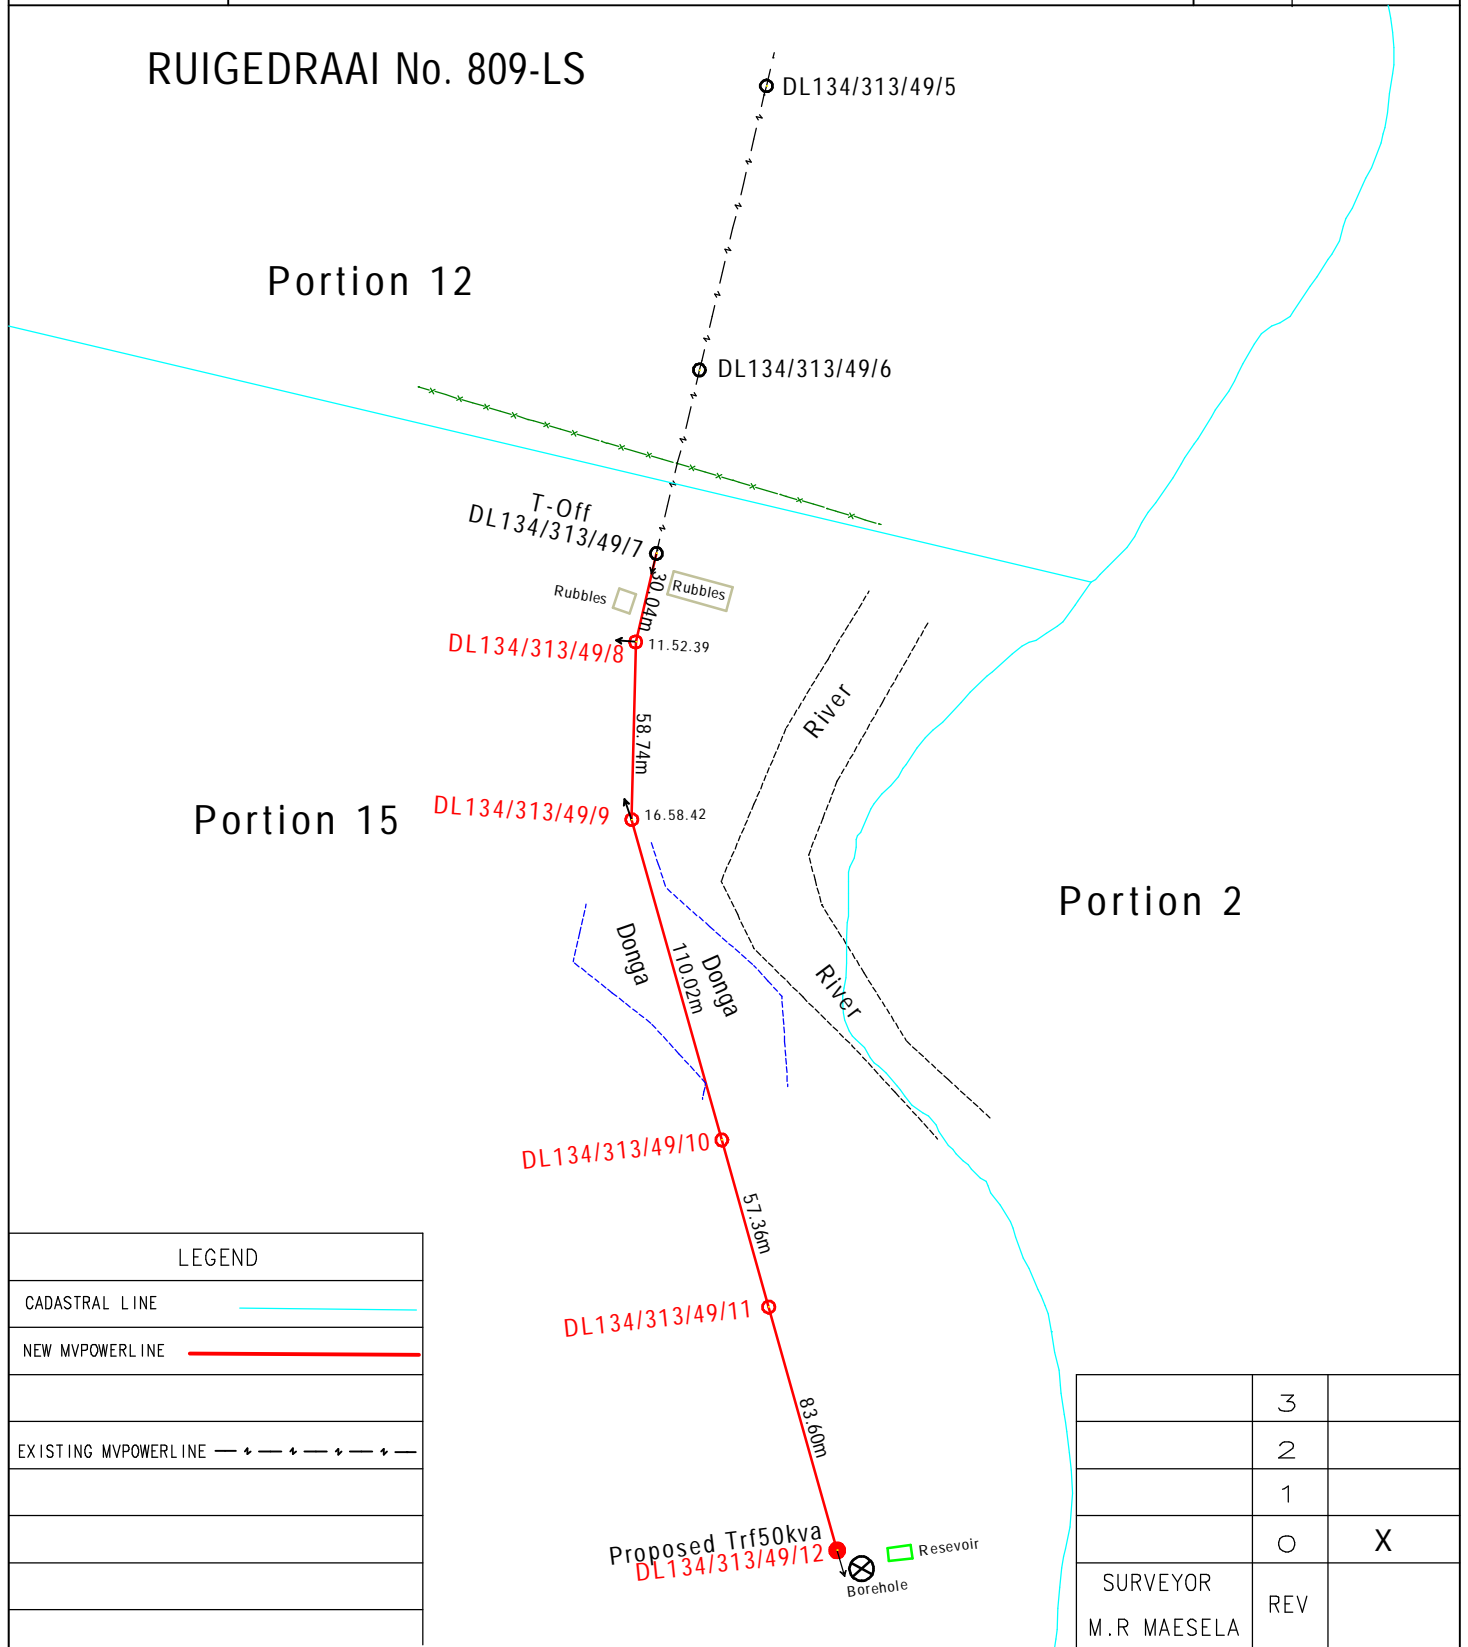

LEGEND

CADASTRAL LINE

NEW MVPOWERLINE

EXISTING MVPOWERLINE

	3	
	2	
	1	
	0	X
SURVEYOR	REV	
M.R MAESELA		

PROJECT NO: MDD309951015	CUSTOMER: CHRISTOFFEL WANSENBERG LANDMAN COENRAAD	
CONDUCTOR:	PROPERTY: PORTION 15 OF RUIGEDRAAI No. 809-LS	
LENGTH OF LINE: 0.3398km	CONTACT DETAILS: 015 291 5850	
SURVEYOR: M.R. MAESELA	SCALE: [1:2 500] PAGE: [1] of [1]	
DRAUGHTSPERSON: MAKHANANE MAKGOKA		