


Reference	CAD-Line Survey-LOU
Effective Date	15/10/2015
Revision	01

REMAINDER OF VENUS No 652-LS & BURLETTA No. 649-LS
 BUSH CLEARING REQUIRED
 NO ROCK

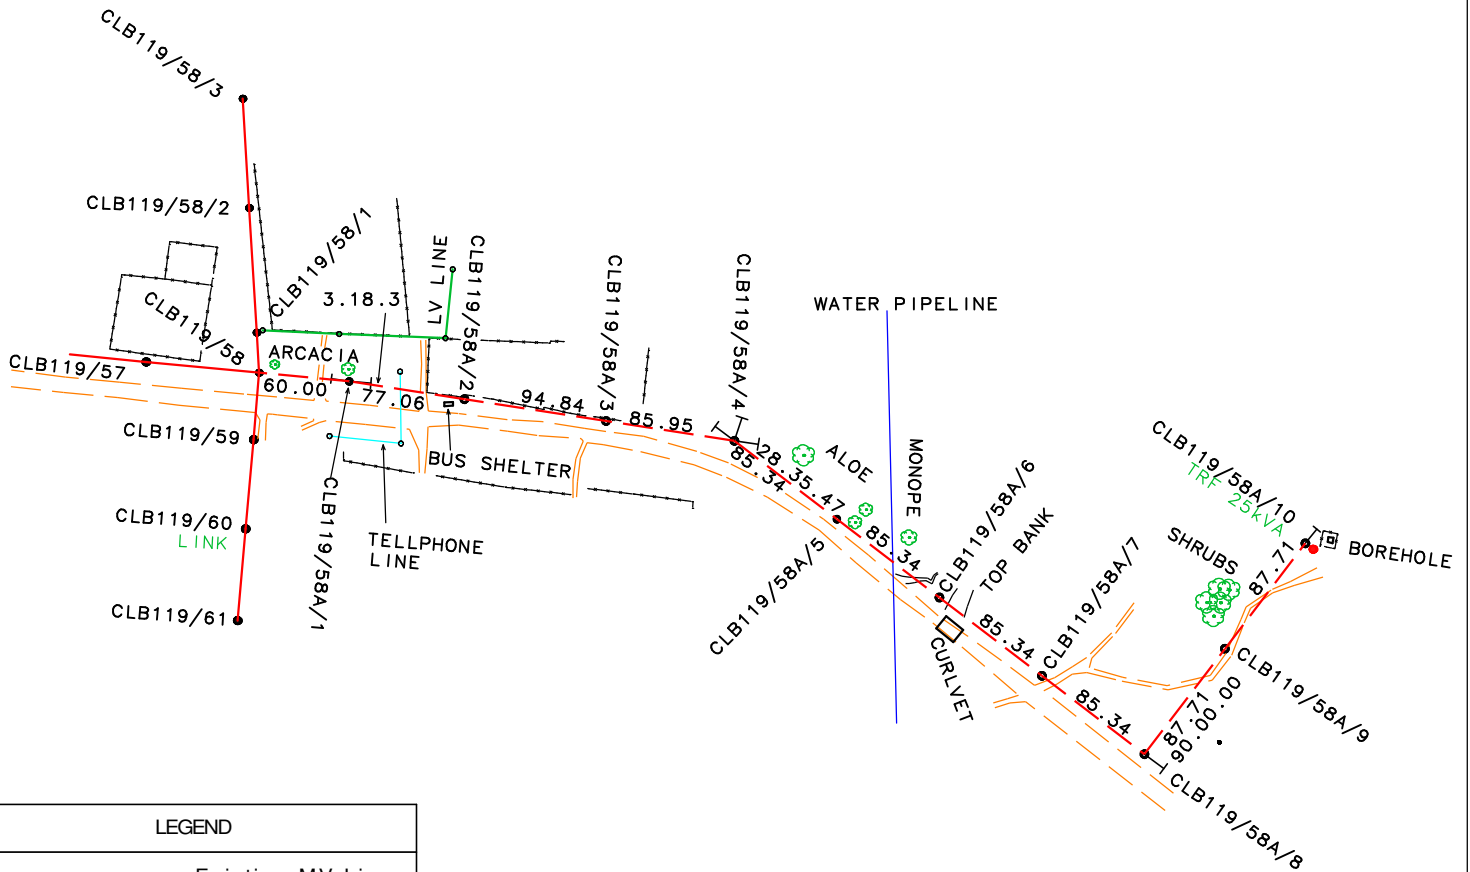

LEGEND

	Existing MV Line
	New MV Line
	Existing LV Line
	New LV Line
	Existing LV Pole
	Existing Trfr
	New Trfr
	Existing MV pole
	New MV Pole
	Stay
	Strut

	3	
	2	
	1	
FC Takalani	0	29/07/2021
SURVEYOR	REV	SURVEY DATE

FEEDER: CLB119/58	CUSTOMER: ESKOM	
PROJECT NO: MGL402199982 - POLOKWANE MUNICIPALITY	PROPERTY: REMAINDER OF VENUS No 652-LS & BURLETTA No. 649-LS	
CONDUCTOR:	CONTACT DETAILS 079 554 1611	
LENGTH OF LINE: 834.6m	SCALE: 1 : 5000	PAGE: 1 of 1
SURVEYOR: Takalani Land Surveyors	DRAUGHTSPERSON: FC Takalani	



THIS DRAWING IS THE PROPERTY OF ESKOM
 Disclaimer: Eskom is not responsible for any errors displayed on this drawing