


Y +50 440

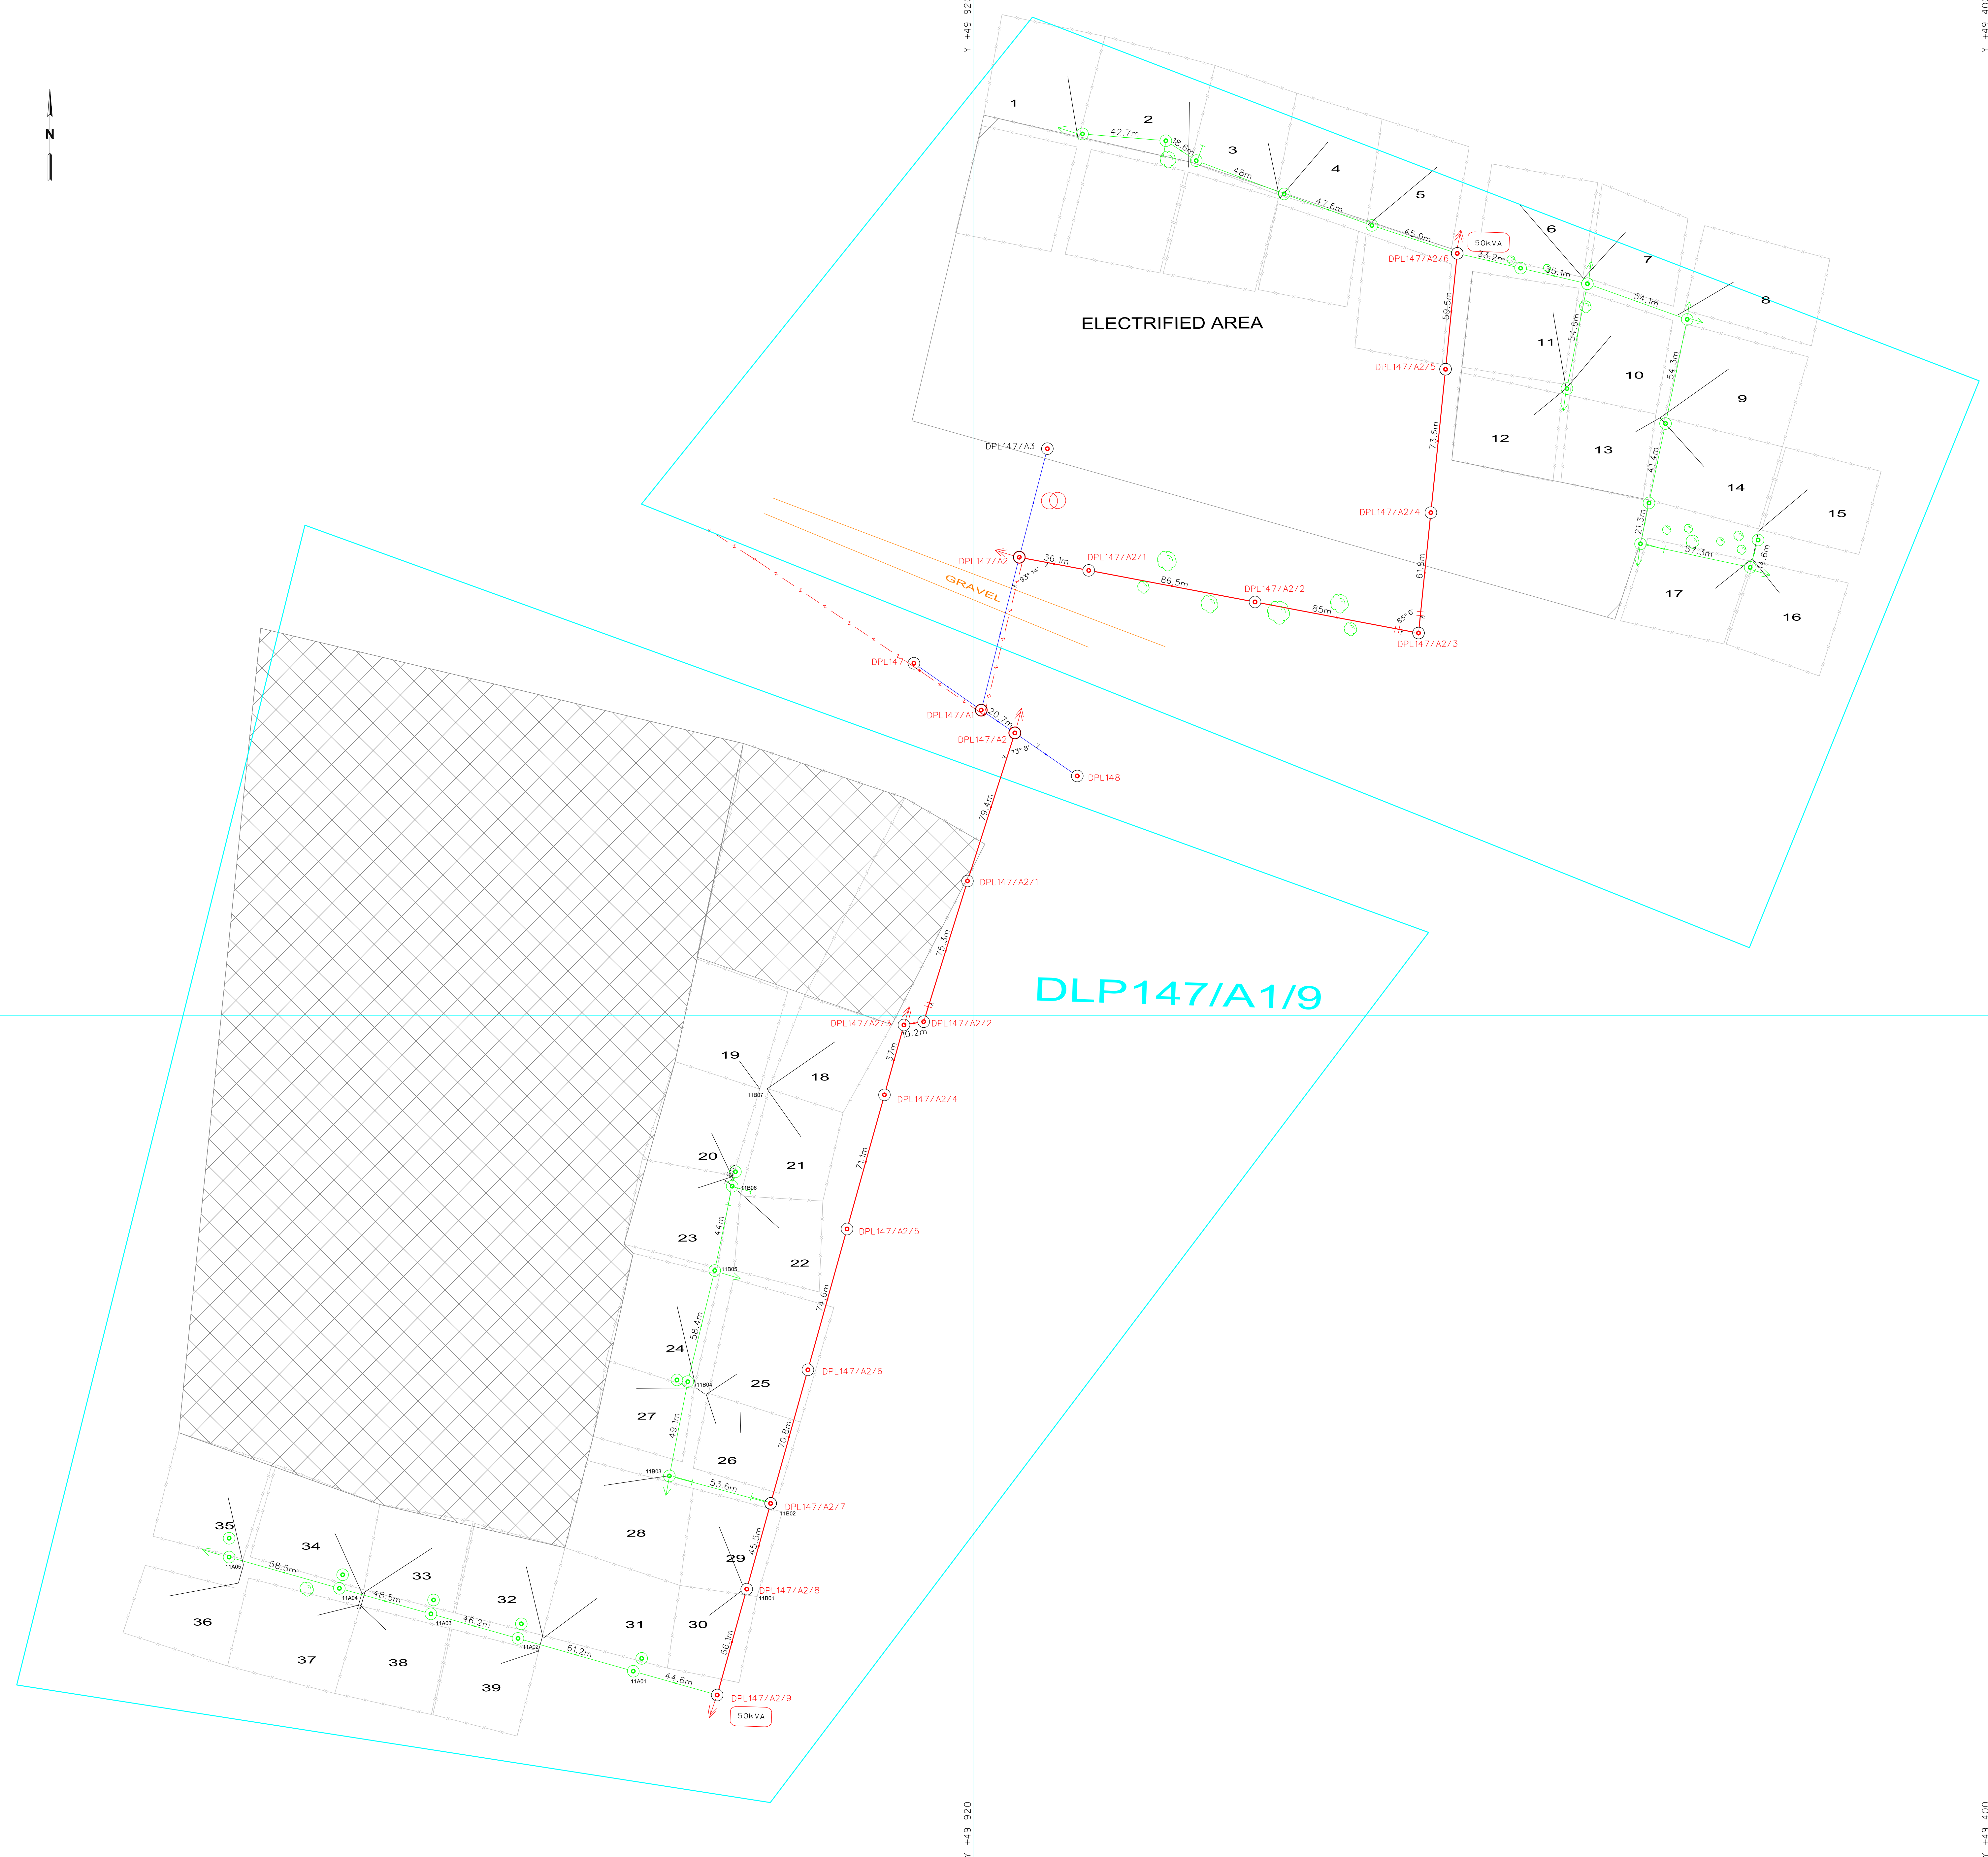

X +2 750 540

X +2 750 540

Y +50 440

Y +49 400

PLAN No.	CO-ORDINATE LIST			PREPARED BY:
	STATION	METRIC	WG 29 °	
		Y	X	

MZANTSI SURVEYS CC
Engineering & Topographic Surveyors
Reg No: 2018/0904123

ADDRESS
18 KOELENHOF
DWARS STREET
RUSTENBURG, 0300
072 644 0050

SITE SURVEY PLAN	
SURVEYED BY: BB DATE: 28 AUG 2013	FIELD CHECK BY: BB
DRAWN BY: BB DATE: 6 SEPT 2013	R.S.C.

MOLATEDI VILLAGE
ELECTRIFICATION PEGGING

SCALE

PLAN No.
2/2