


Reference	CAD-Line Survey-LOU
Effective Date	06/12/2016
Revision	0

KLIPSPRUIT 870 KS 3/870

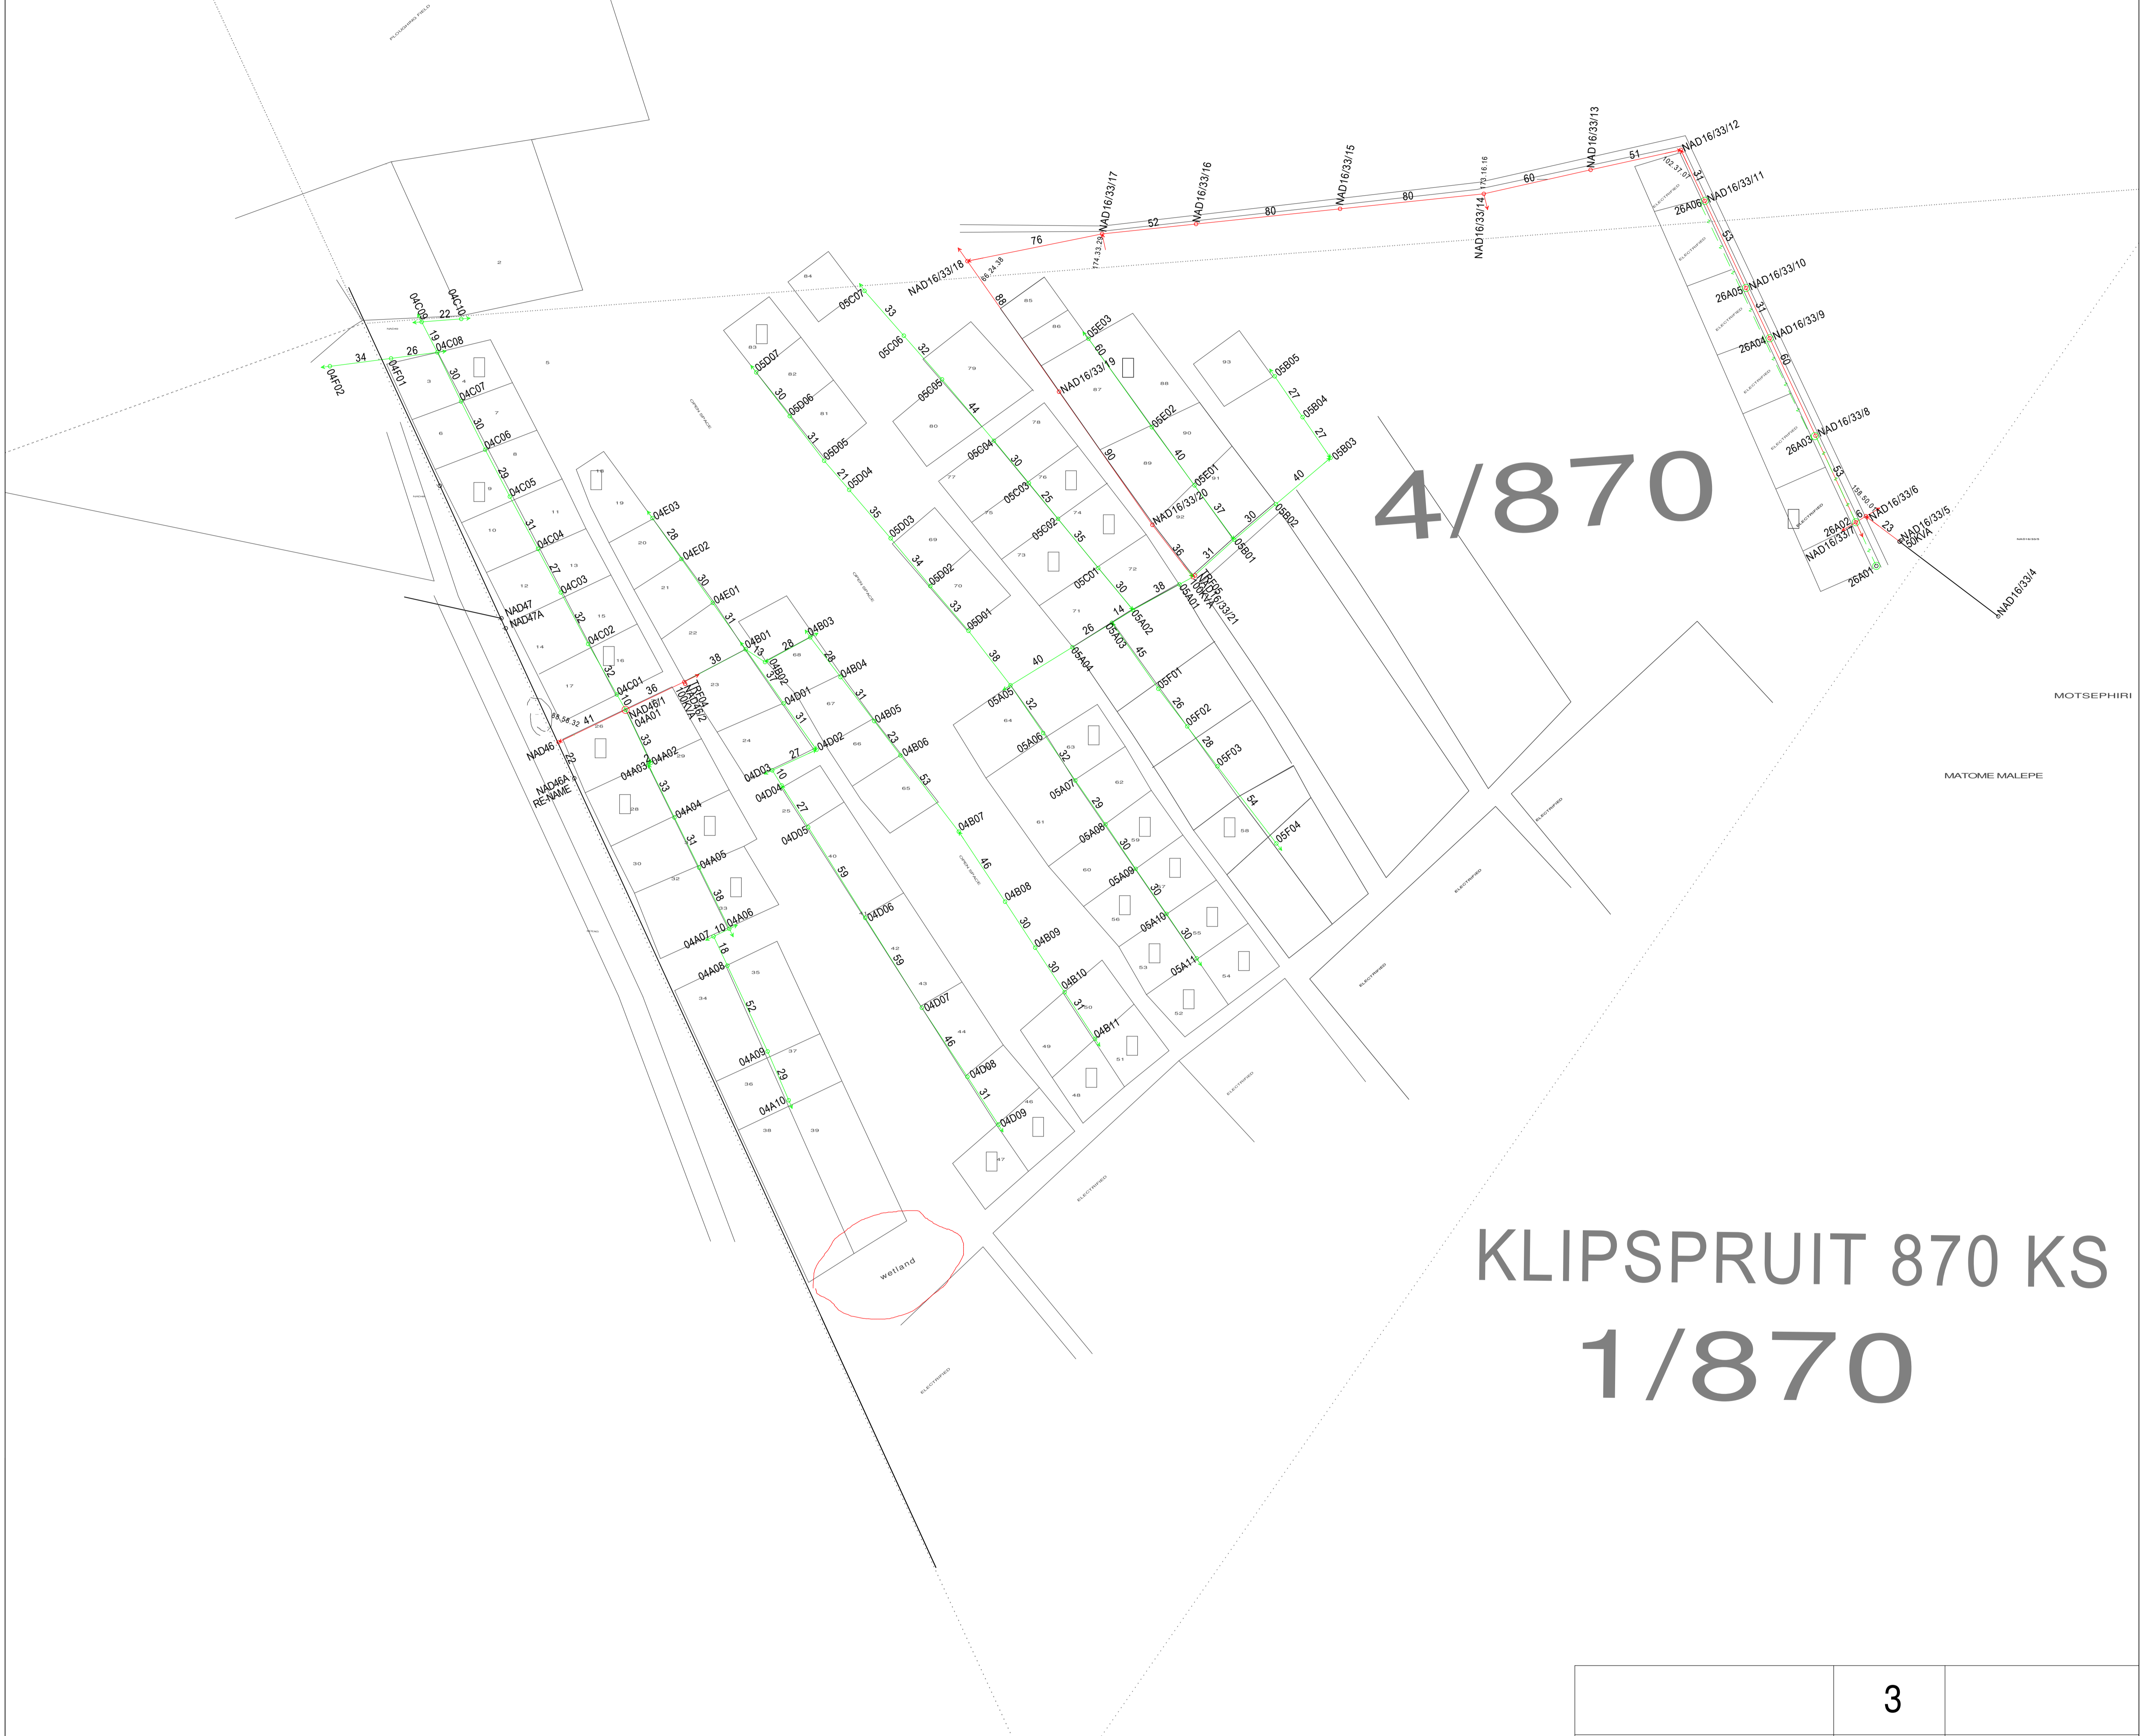

KLIPSPRUIT 870 KS 1/870

LEGEND

	NEW MV LINE
	EXIST. MV LINE
	NEW LV LINE
	EXIST. LV LINE

	3	
	2	
	1	
THEMBA PETER	0	06/12/2016
SURVEYOR	REV	SURVEY DATE


FEEDER CODE: NAD
PROJECT NO: MOTSEPHIRI PEGGING
CONDUCTOR: FOX
LENGTH OF LINE: [MV=948.6 LV=2534.7m]
SURVEYOR: ELALINI SURVEYS
DRAUGHTSPERSON: THEMBA PETER

CUSTOMER: ESKOM
PROPERTY: PTN 1 KLIPSPRUIT 870KS PTN3&4 KLIPSPRUIT 870KS
CONTACT DETAILS [+27 63 025 2777]
SCALE: [1:1 500] PAGE: [1] of [3]

THIS DRAWING IS THE PROPERTY OF ESKOM
Disclaimer: Eskom is not responsible for any errors displayed on this drawing

Reference	CAD-Line Survey-LOU
Effective Date	06/12/2016
Revision	0

GEMSBOKSPRUIT 132 JS 1/132

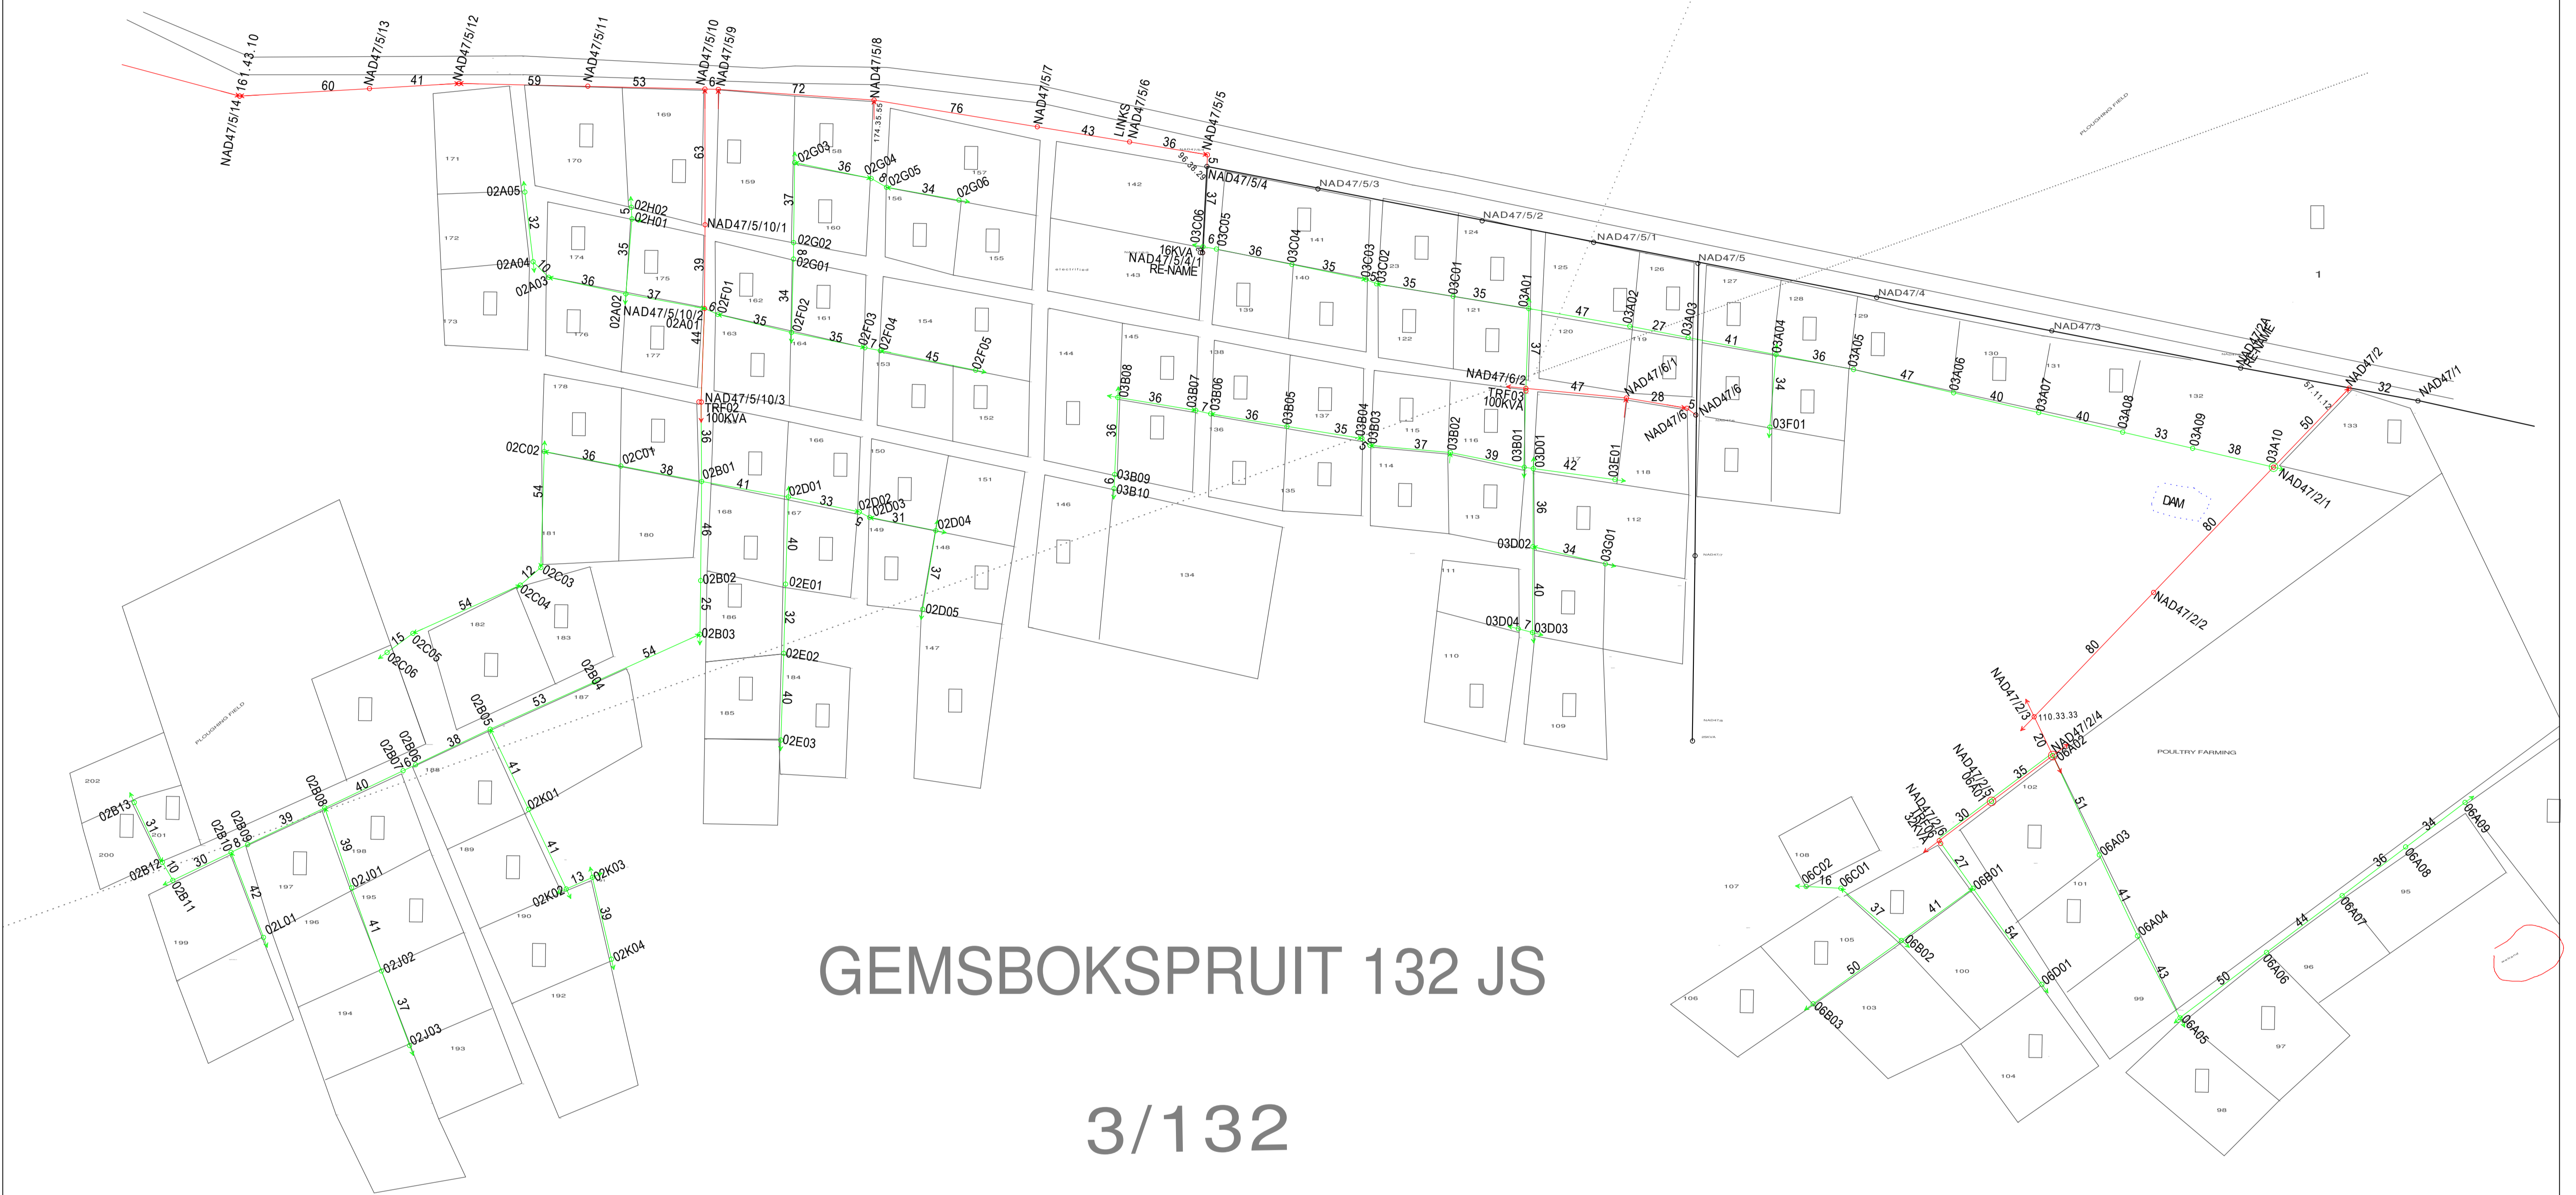

GEMSBOKSPRUIT 132 JS 3/132

LEGEND

	NEW MV LINE
	EXIST. MV LINE
	NEW LV LINE
	EXIST. LV LINE

	3	
	2	
	1	
THEMBA PETER	0	06/12/2016
SURVEYOR	REV	SURVEY DATE

FEEDER CODE: NAD
PROJECT NO: MOTSEPHIRI PEGGING
CONDUCTOR: FOX
LENGTH OF LINE: [MV=1033.3 LV=3253.5m]
SURVEYOR: ELALINI SURVEYS
DRAUGHTSPERSON: THEMBA PETER


CUSTOMER: ESKOM
PROPERTY: PTN 3 GEMSBOKSPRUIT 132JS
CONTACT DETAILS [+27 63 025 2777]
SCALE: [1:1 500]
PAGE: 2] of [3]

THIS DRAWING IS THE PROPERTY OF ESKOM
Disclaimer: Eskom is not responsible for any errors displayed on this drawing

Reference	CAD-Line Survey-LOU
Effective Date	06/12/2016
Revision	0

GEMSBOKSPRUIT 132 JS

1/132

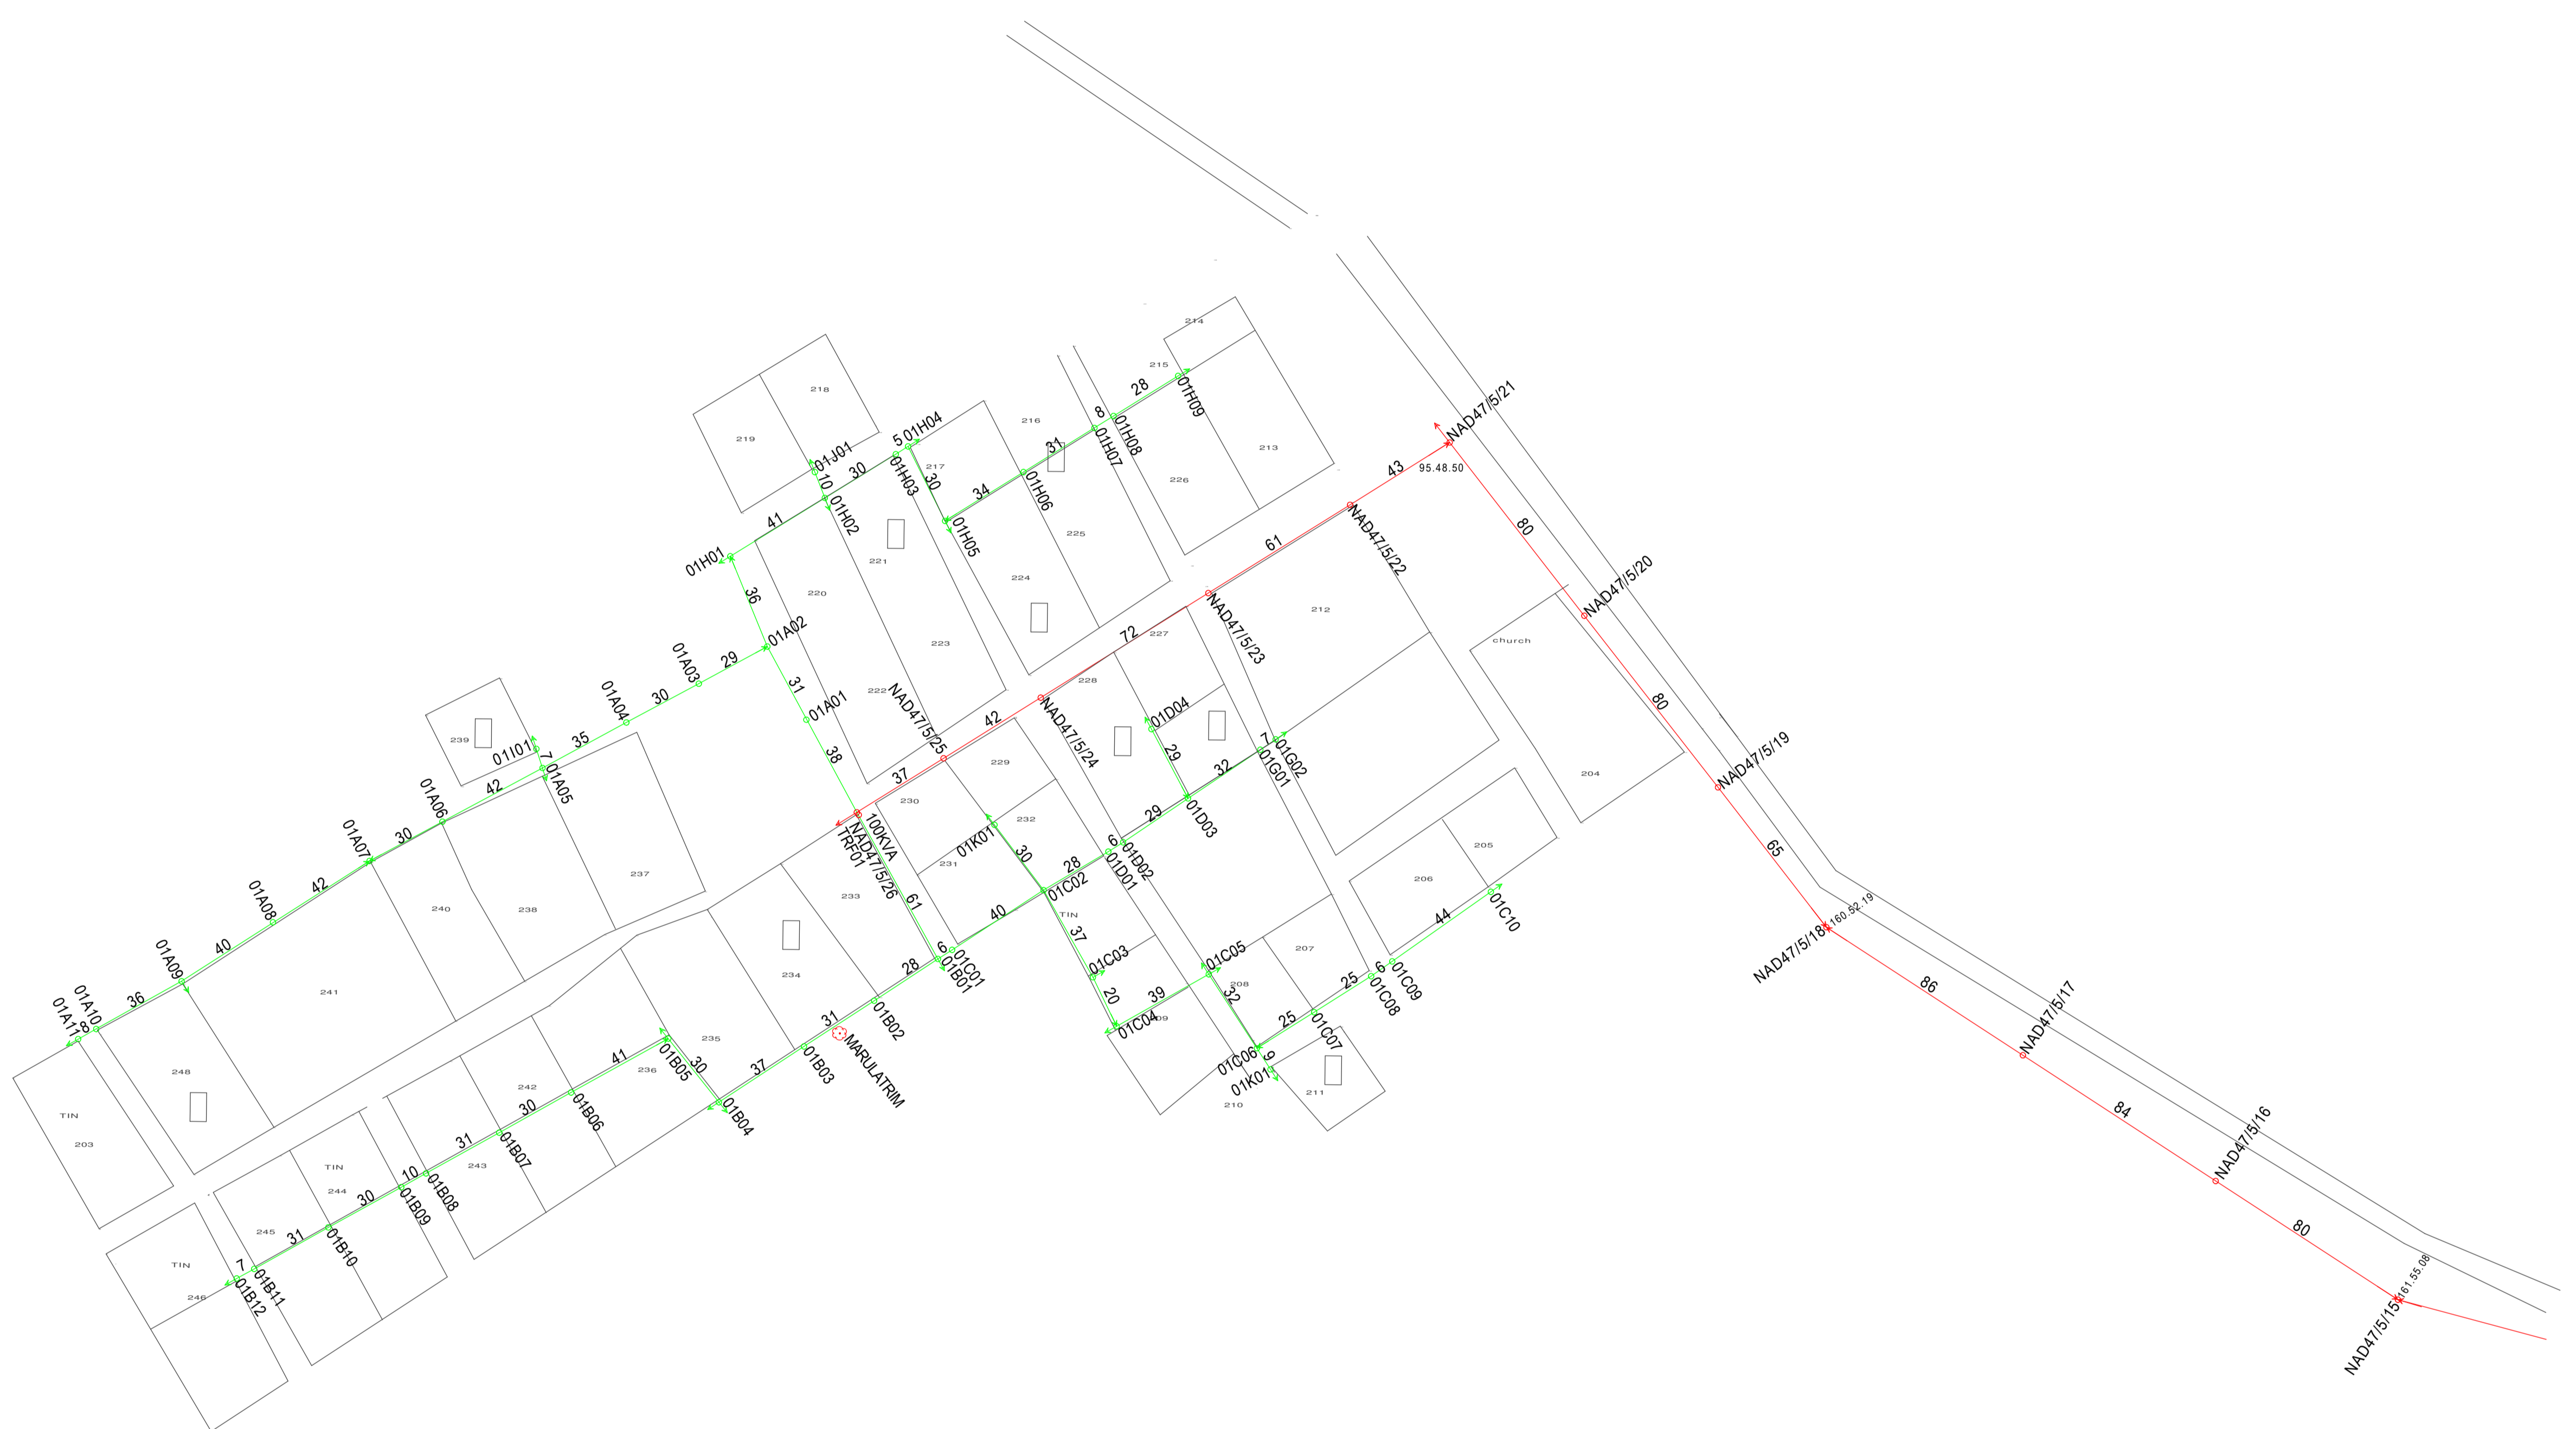

LEGEND

	NEW MV LINE
	EXIST. MV LINE
	NEW LV LINE
	EXIST. LV LINE

	3	
	2	
	1	
THEMBA PETER	0	06/12/2016
SURVEYOR	REV	SURVEY DATE

FEEDER CODE: NAD
PROJECT NO: MOTSEPHIRI PEGGING
CONDUCTOR: FOX
LENGTH OF LINE: [MV= 786.2 LV=1433.1m]
SURVEYOR: ELALINI SURVEYS
DRAUGHTSPERSON: THEMBA PETER

CUSTOMER: ESKOM
PROPERTY: PTN 1 GEMSBOKSPRUIT 132 JS
CONTACT DETAILS [+27 63 025 2777]
SCALE: [1:1 500]
PAGE: [3] of [3]

THIS DRAWING IS THE PROPERTY OF ESKOM
Disclaimer: Eskom is not responsible for any errors displayed on this drawing