


Reference	CAD-Line Survey LOU
Effective Date	06/12/2016
Revision	0

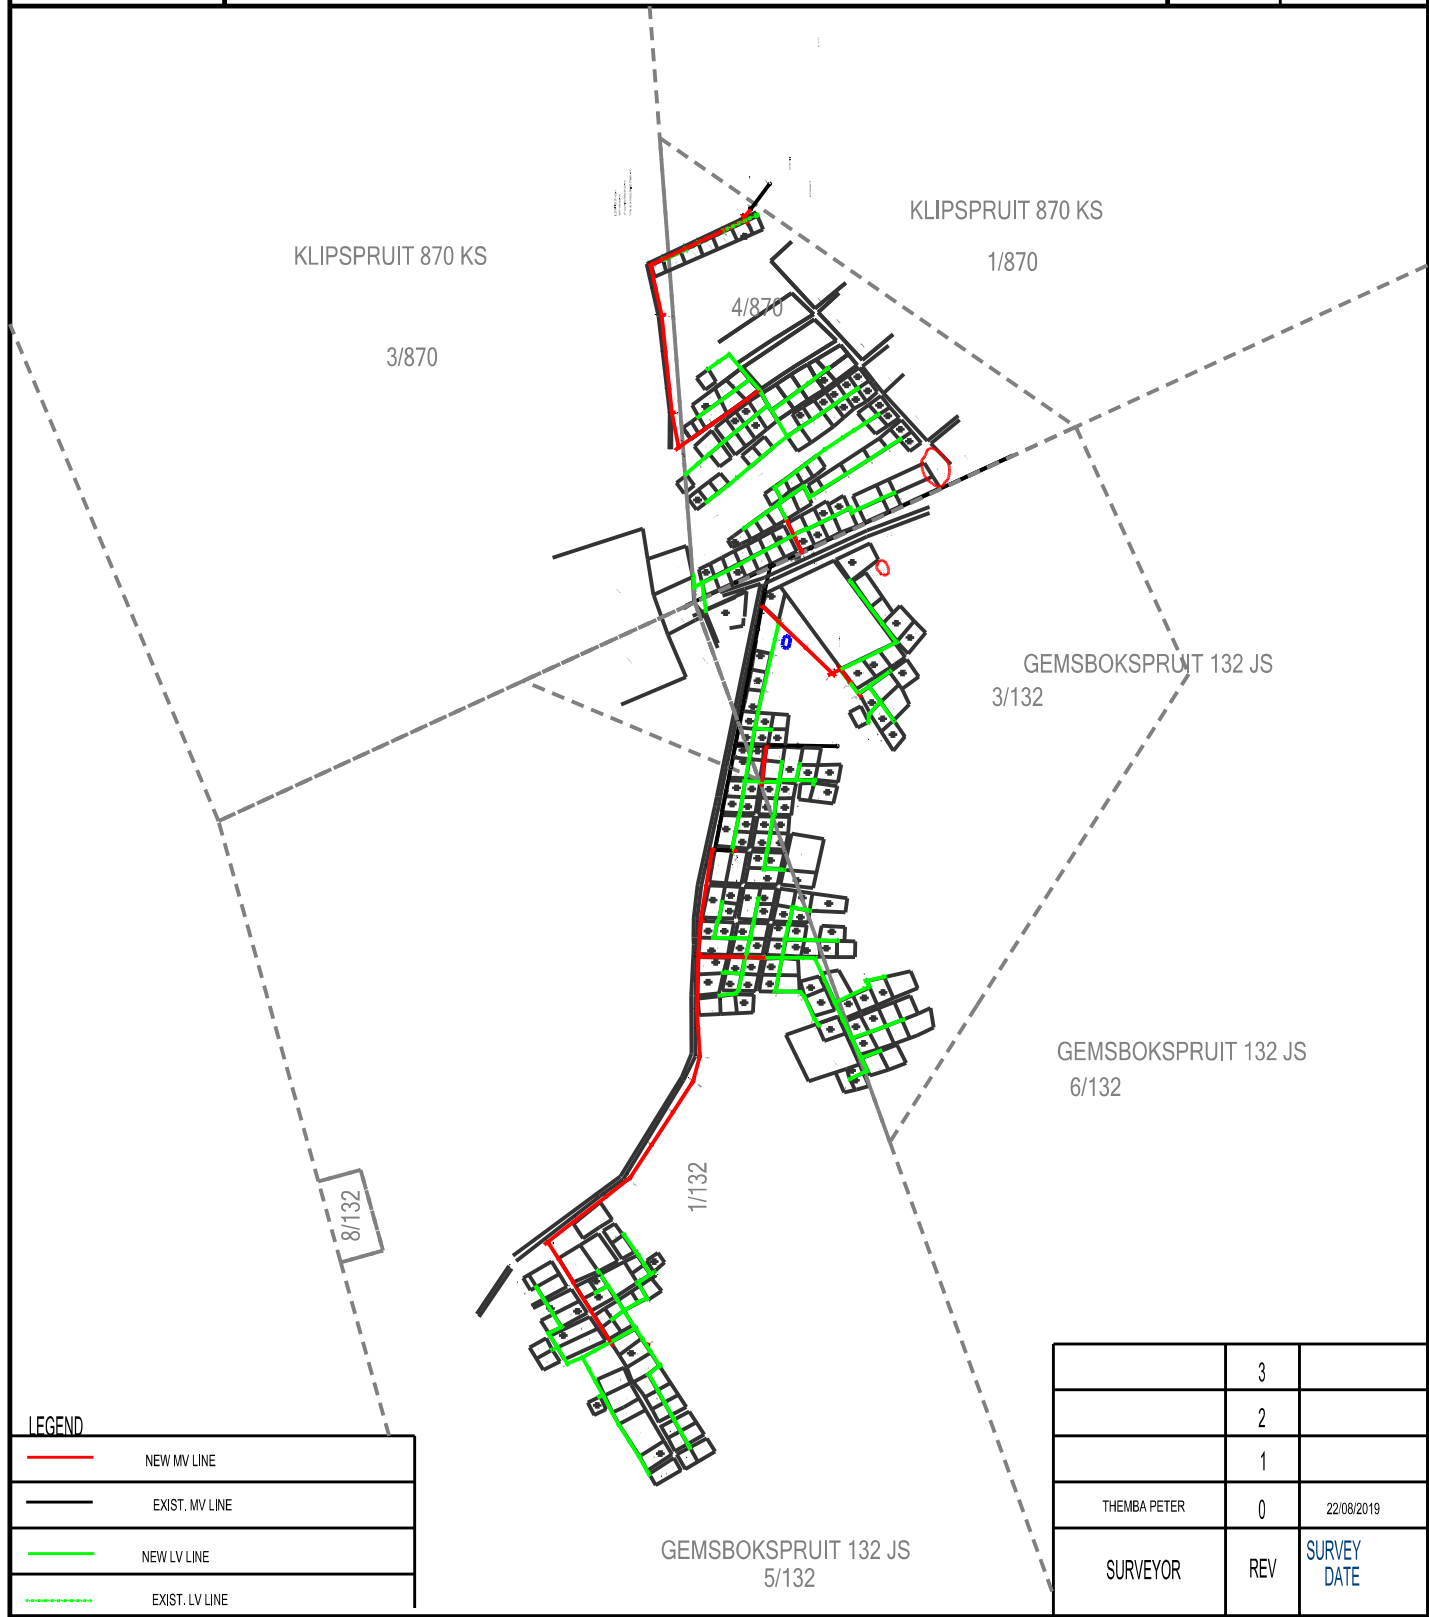

LEGEND

	NEW MV LINE
	EXIST. MV LINE
	NEW LV LINE
	EXIST. LV LINE

	3	
	2	
	1	
THEMBA PETER	0	22/08/2019
SURVEYOR	REV	SURVEY DATE

FEEDER CODE: NAD	CUSTOMER: ESKOM	
PROJECT NO: MOTSEPHIRI PEGGING	PROPERTY: PTN 3&4 KLIPSPRUIT 870 KS PTN 3&5 GEMSBOKSPRUIT 132 JS	
CONDUCTOR: FOX	CONTACT DETAILS [+27 63 025 2777]	
LENGTH OF LINE: [MV=2711.9 LV=7169.5]	SCALE: [1:14000]	
SURVEYOR: ELALINI SURVEYS	PAGE: [1] of [1]	<small>THIS DRAWING IS THE PROPERTY OF ESKOM Eskom is not responsible for any errors discovered on this drawing</small>
DRAUGHTSPERSON: THEMBA PETER		