


Reference	CAD-Line Survey-LOU
Effective Date	15/10/2015
Revision	01

Description	Quantity
Shrubs > 40 cm	
Trees	
Trees to Trim	4
Bushclearing required (m)	80

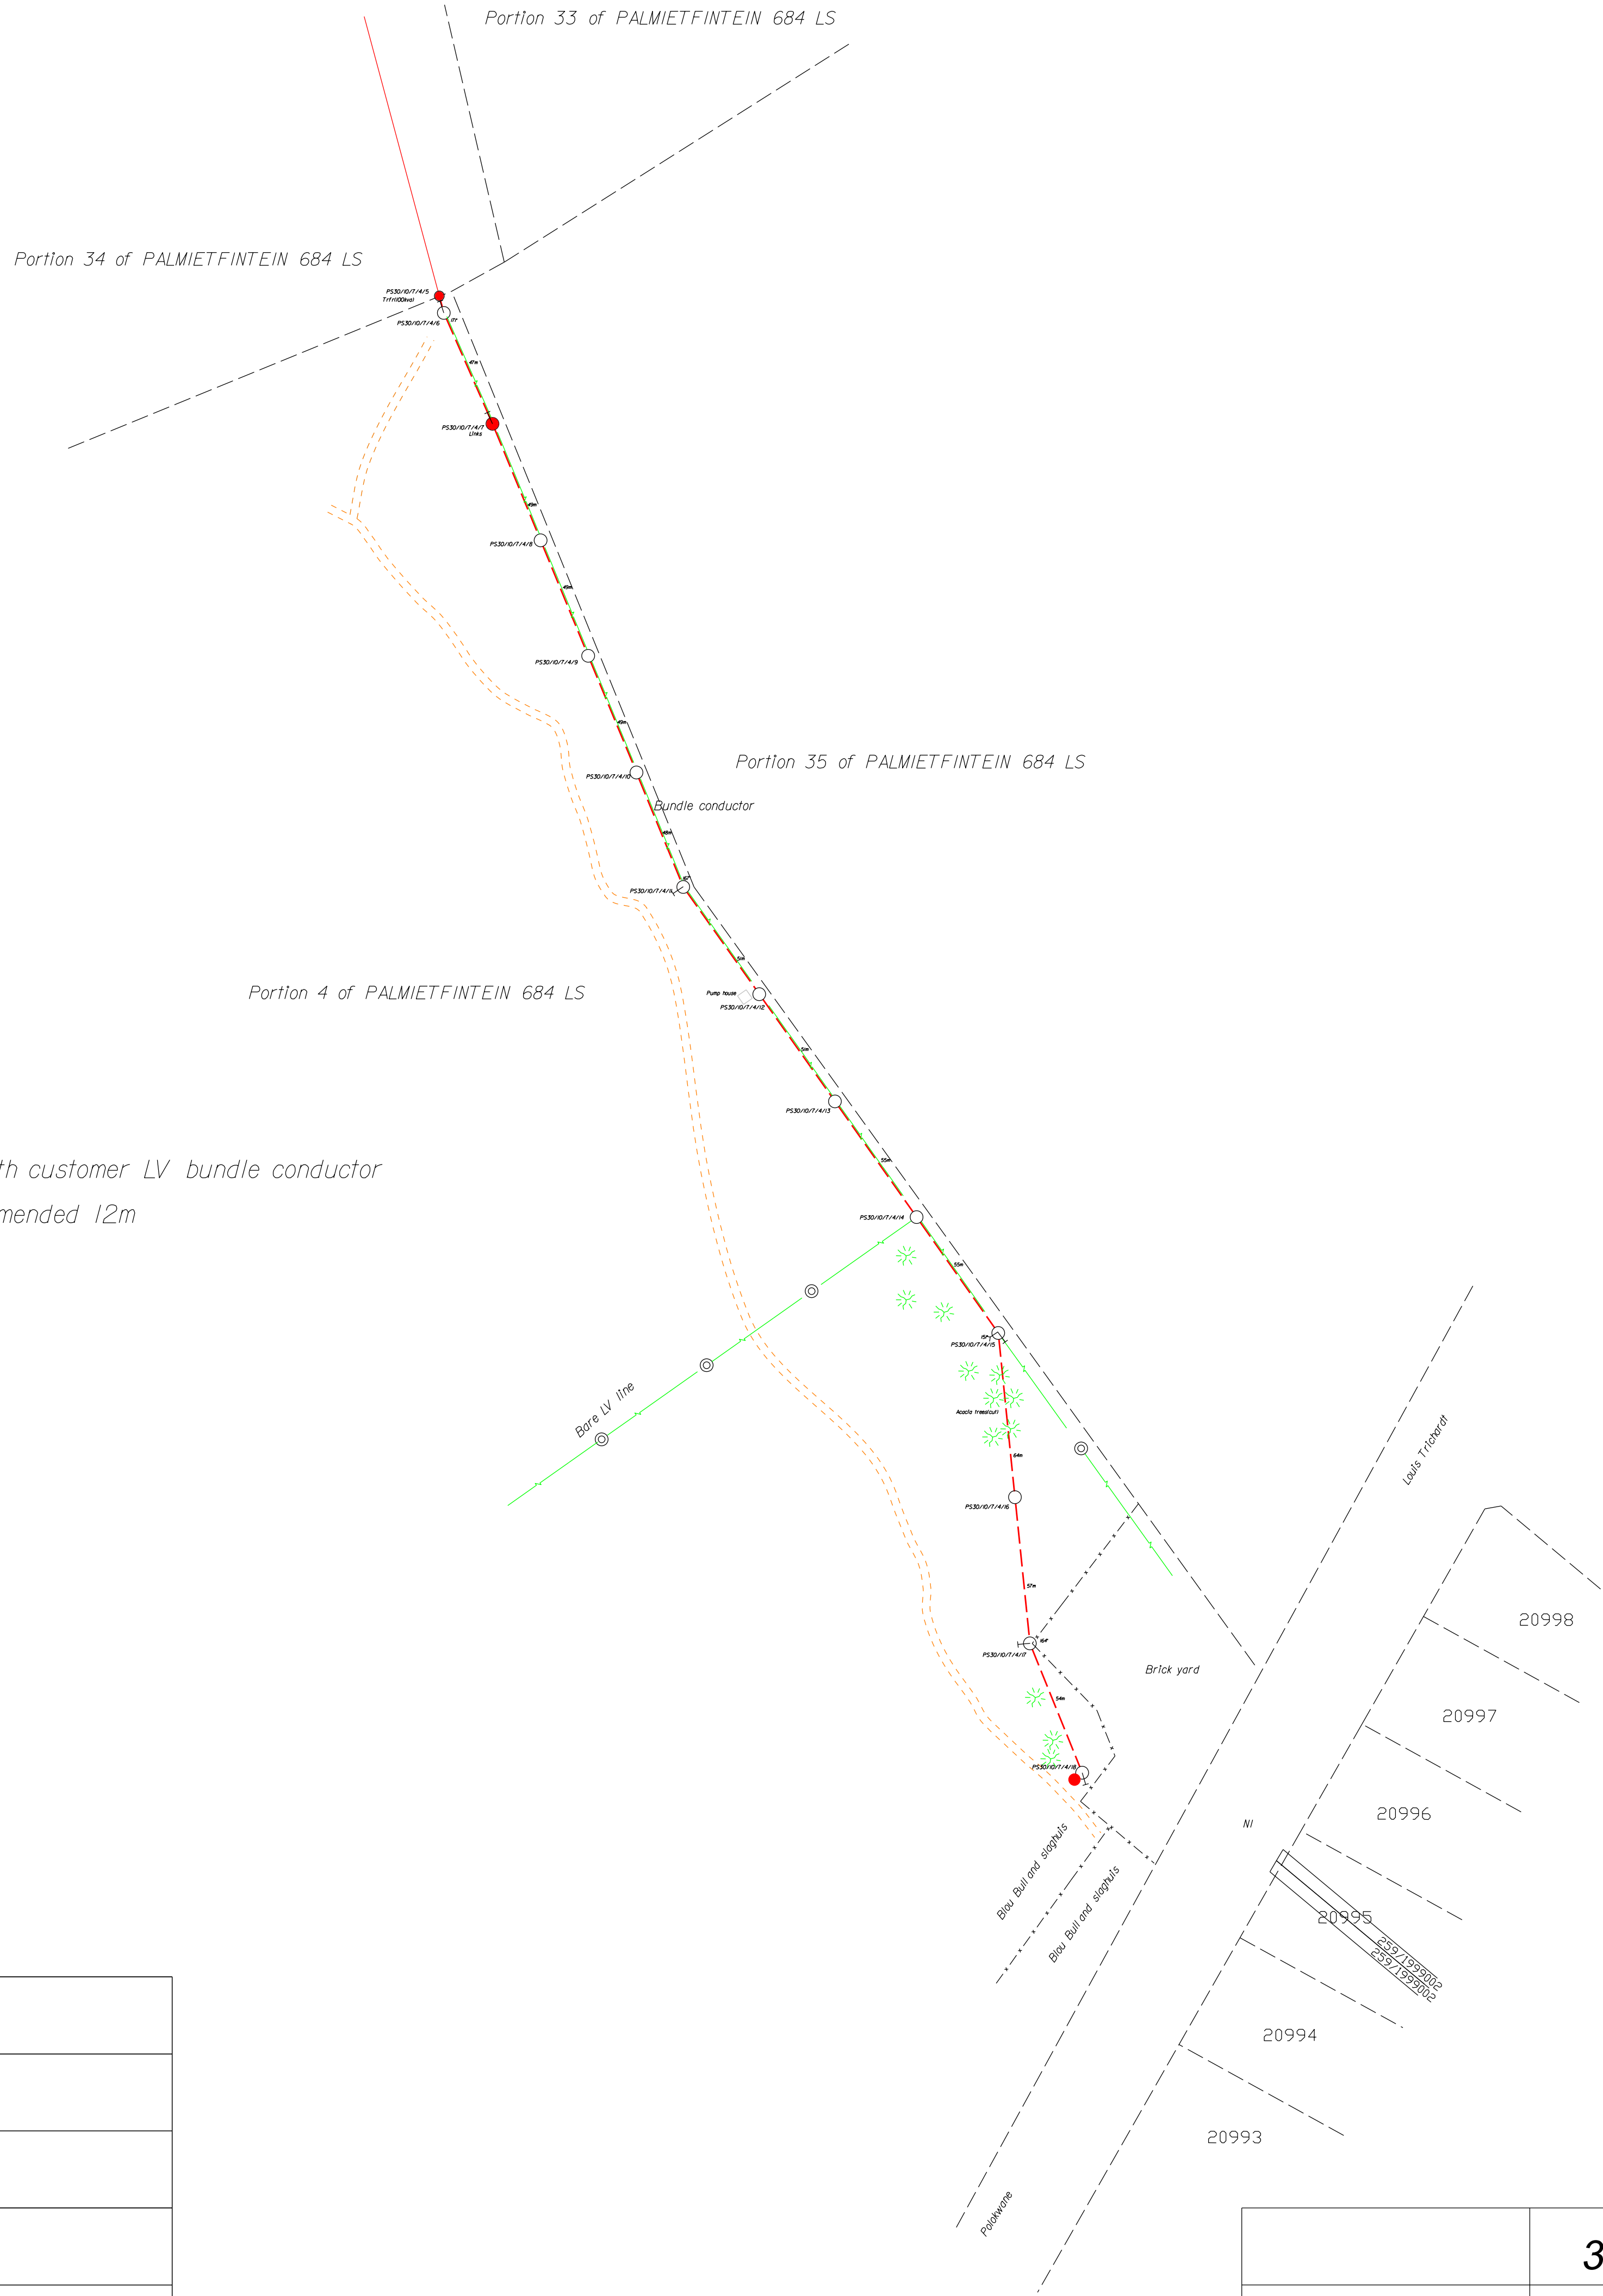


LEGEND

	Edge tar
	Exst. Line
	New Line
	Edge gravel road
	Exst. equipment
	Exst. pole
	New Equipment
	New pole

	3	
	2	
	1	
Moses	0	01/10/2021
SURVEYOR	REV	SURVEY DATE

FEEDER: PS 11kv	CUSTOMER: Blou Bull and slaghuis
PROJECT NO: MPB412061758	
CONDUCTOR: [Fox 3 Ph]	PROPERTY: [Ptn 4 of PALMIETFINTEIN 684 LS]
LENGTH OF LINE: 637.58m	
SURVEYOR: Moses	CONTACT DETAILS
DRAUGHTSPERSON: Moses	

SCALE: [1:2 500]	PAGE: [1] of [1]
-------------------------	-------------------------

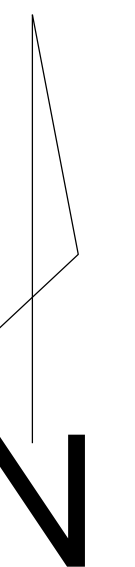

THIS DRAWING IS THE PROPERTY OF ESKOM
Disclaimer: Eskom is not responsible for any errors displayed on this drawing