



# ENGINEERING SURVEY DESIGN DRAWING

Reference CAD-Line Survey-LOU


Effective Date 15/10/2015

Revision 01

Description	Quantity
Shrubs > 40 cm	10
Trees	00
Trees to Trim	00
Bushclearing required (m)	00m

## MPB682988137

## TWEEFONTEIN 915/3 LS

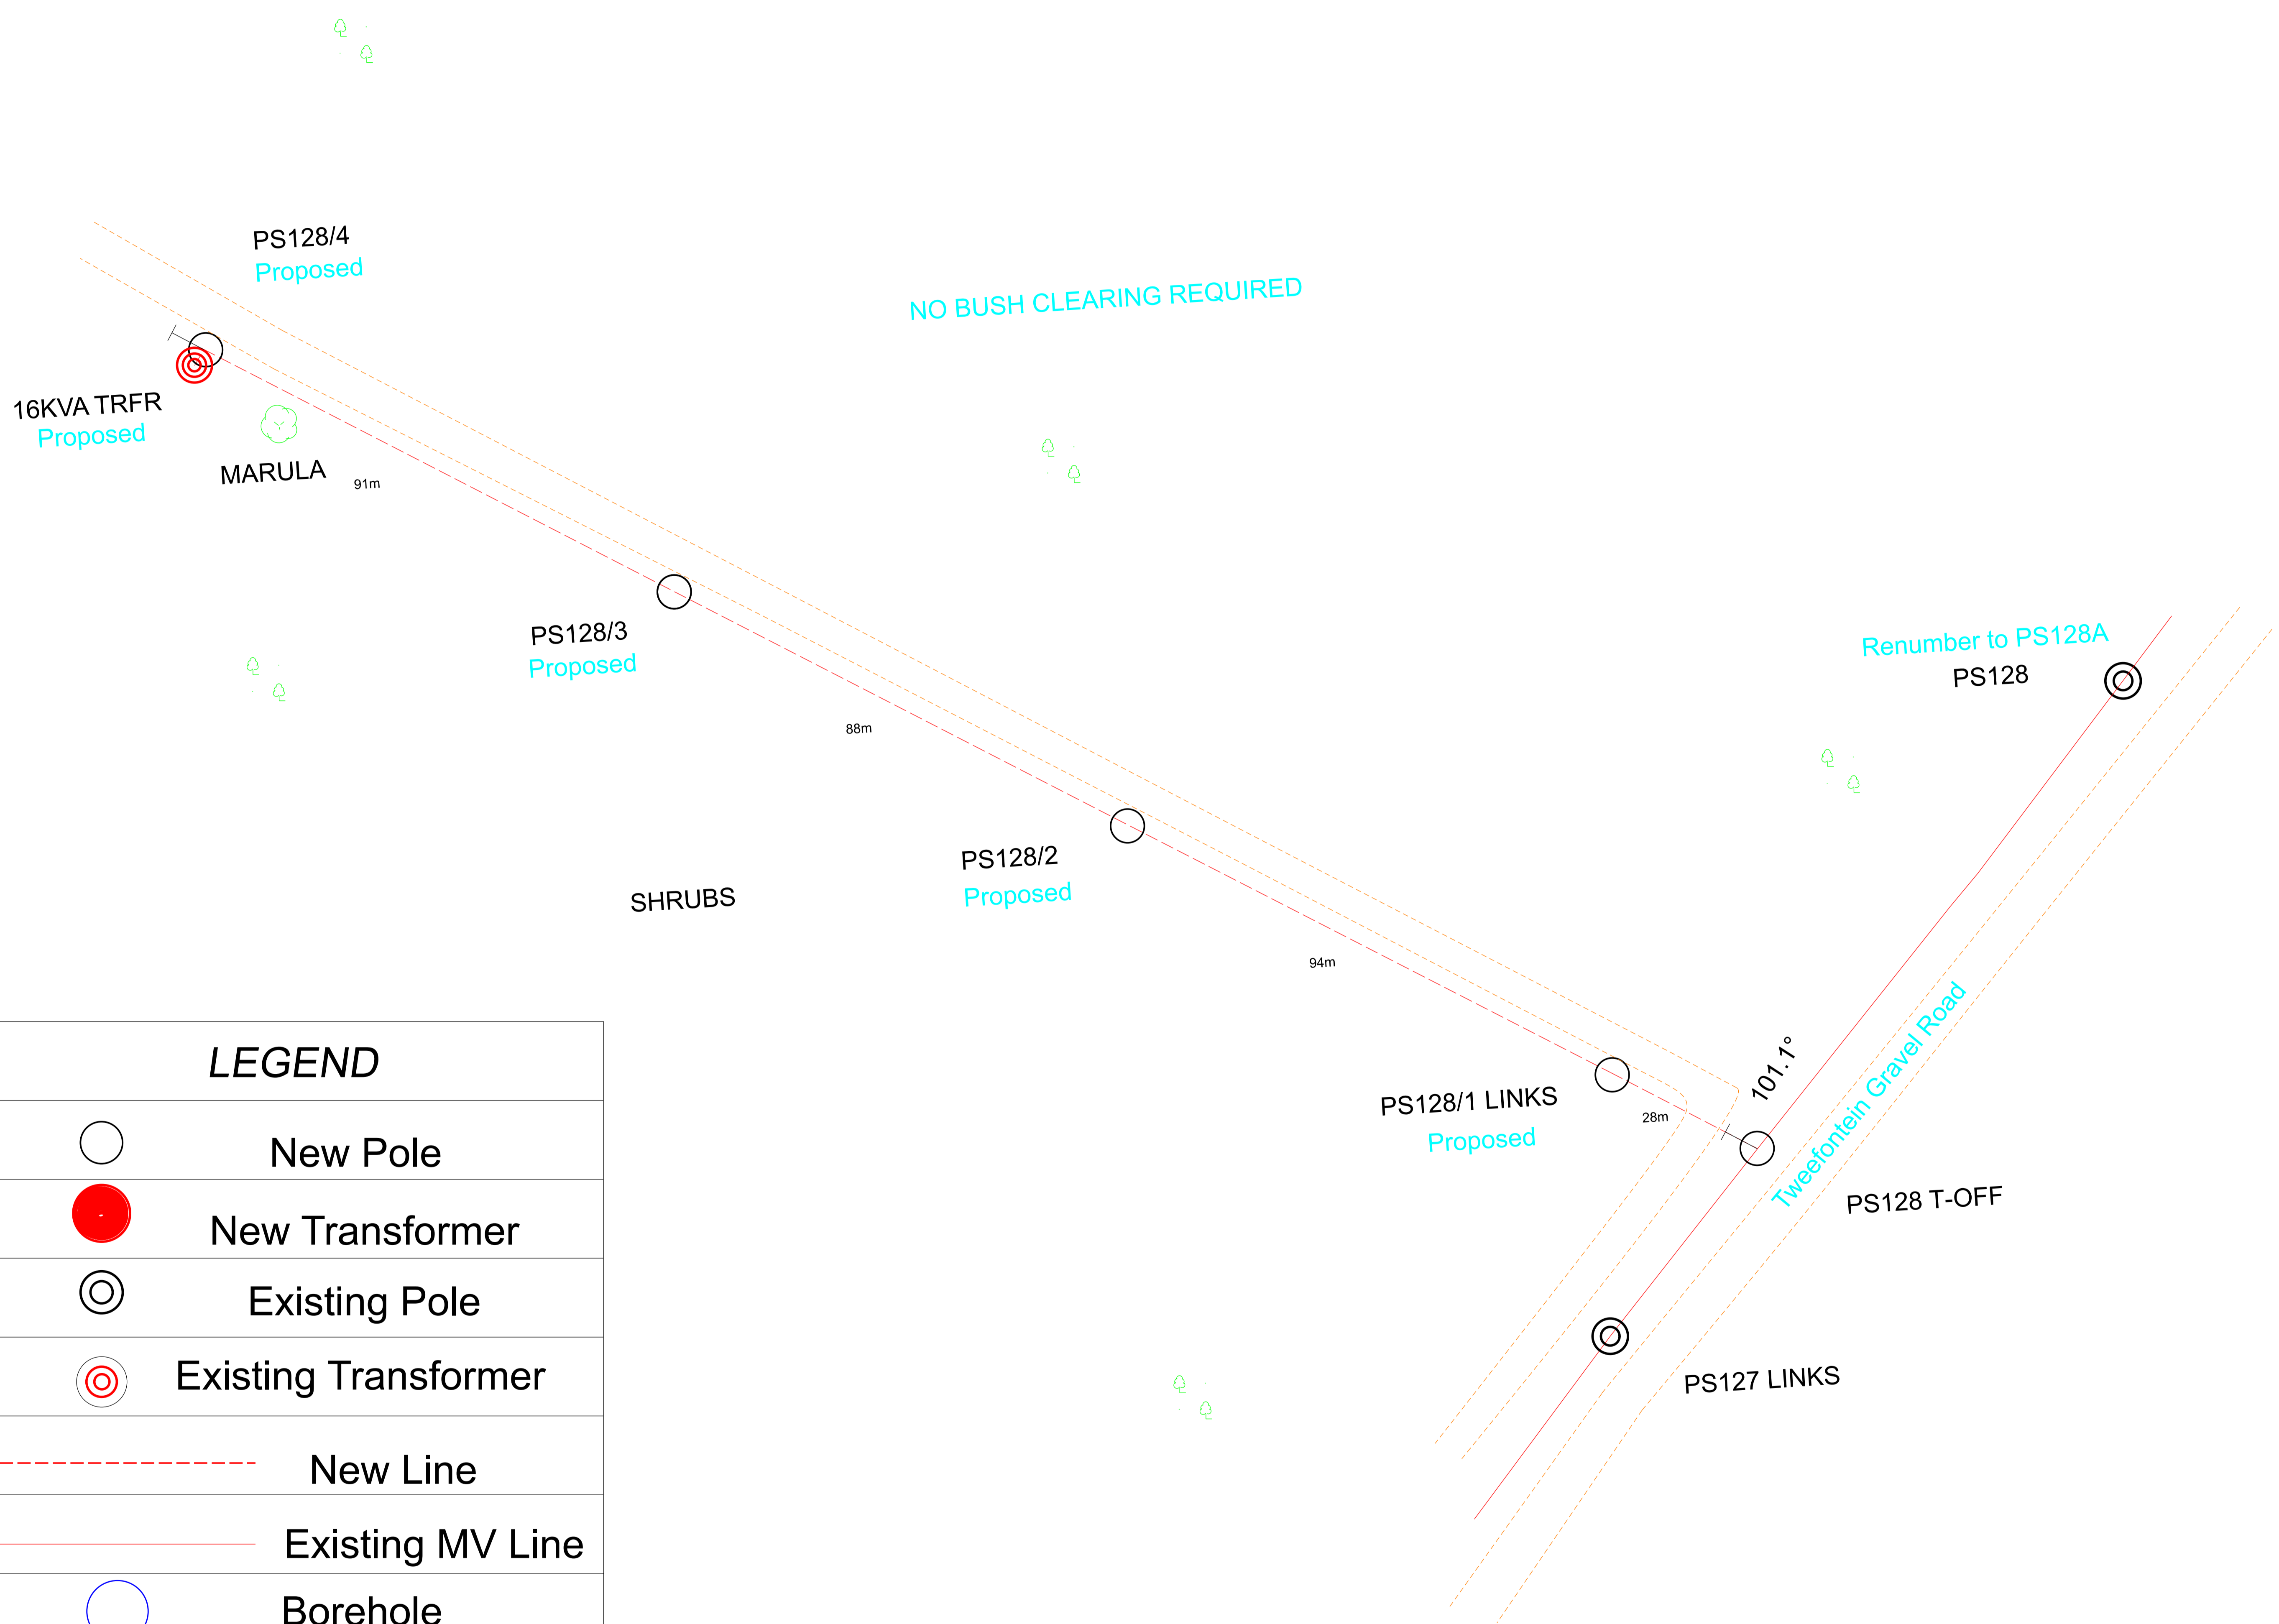

LEGEND		
	New Pole	
	New Transformer	
	Existing Pole	
	Existing Transformer	
	New Line	
	Existing MV Line	
	Borehole	
	3	Fence
	2	Shrubs
	1	Stay
SP MULAUDZI	0	[23/08/2023]
SURVEYOR	REV	SURVEY DATE

FEEDER:	SAB 11KV
PROJECT NO:	MPB6822988137
CONDUCTOR:	
LENGTH OF LINE:	300m
SURVEYOR:	PERCY MULAUDZI
DRAUGHTSPERSON:	PERCY MULAUDZI

CUSTOMER:	POWA DISTRIBUTORS
PROPERTY:	TWEEFONTEIN 915/3LS
CONTACT DETAILS	0832461464
SCALE:	[1:2 500]
PAGE:	[1] of [1]

THIS DRAWING IS THE PROPERTY OF ESKOM  
Disclaimer: Eskom is not responsible for any errors displayed on this drawing