


Reference	CAD-Line Survey-LOU
Effective Date	15/10/2015
Revision	01

Description	Quantity
Shrubs > 40 cm	00
Trees	03
Trees to Trim	03
Bushclearing required (m)	00m

MSB693187600 GA-Mamoleka Borehole

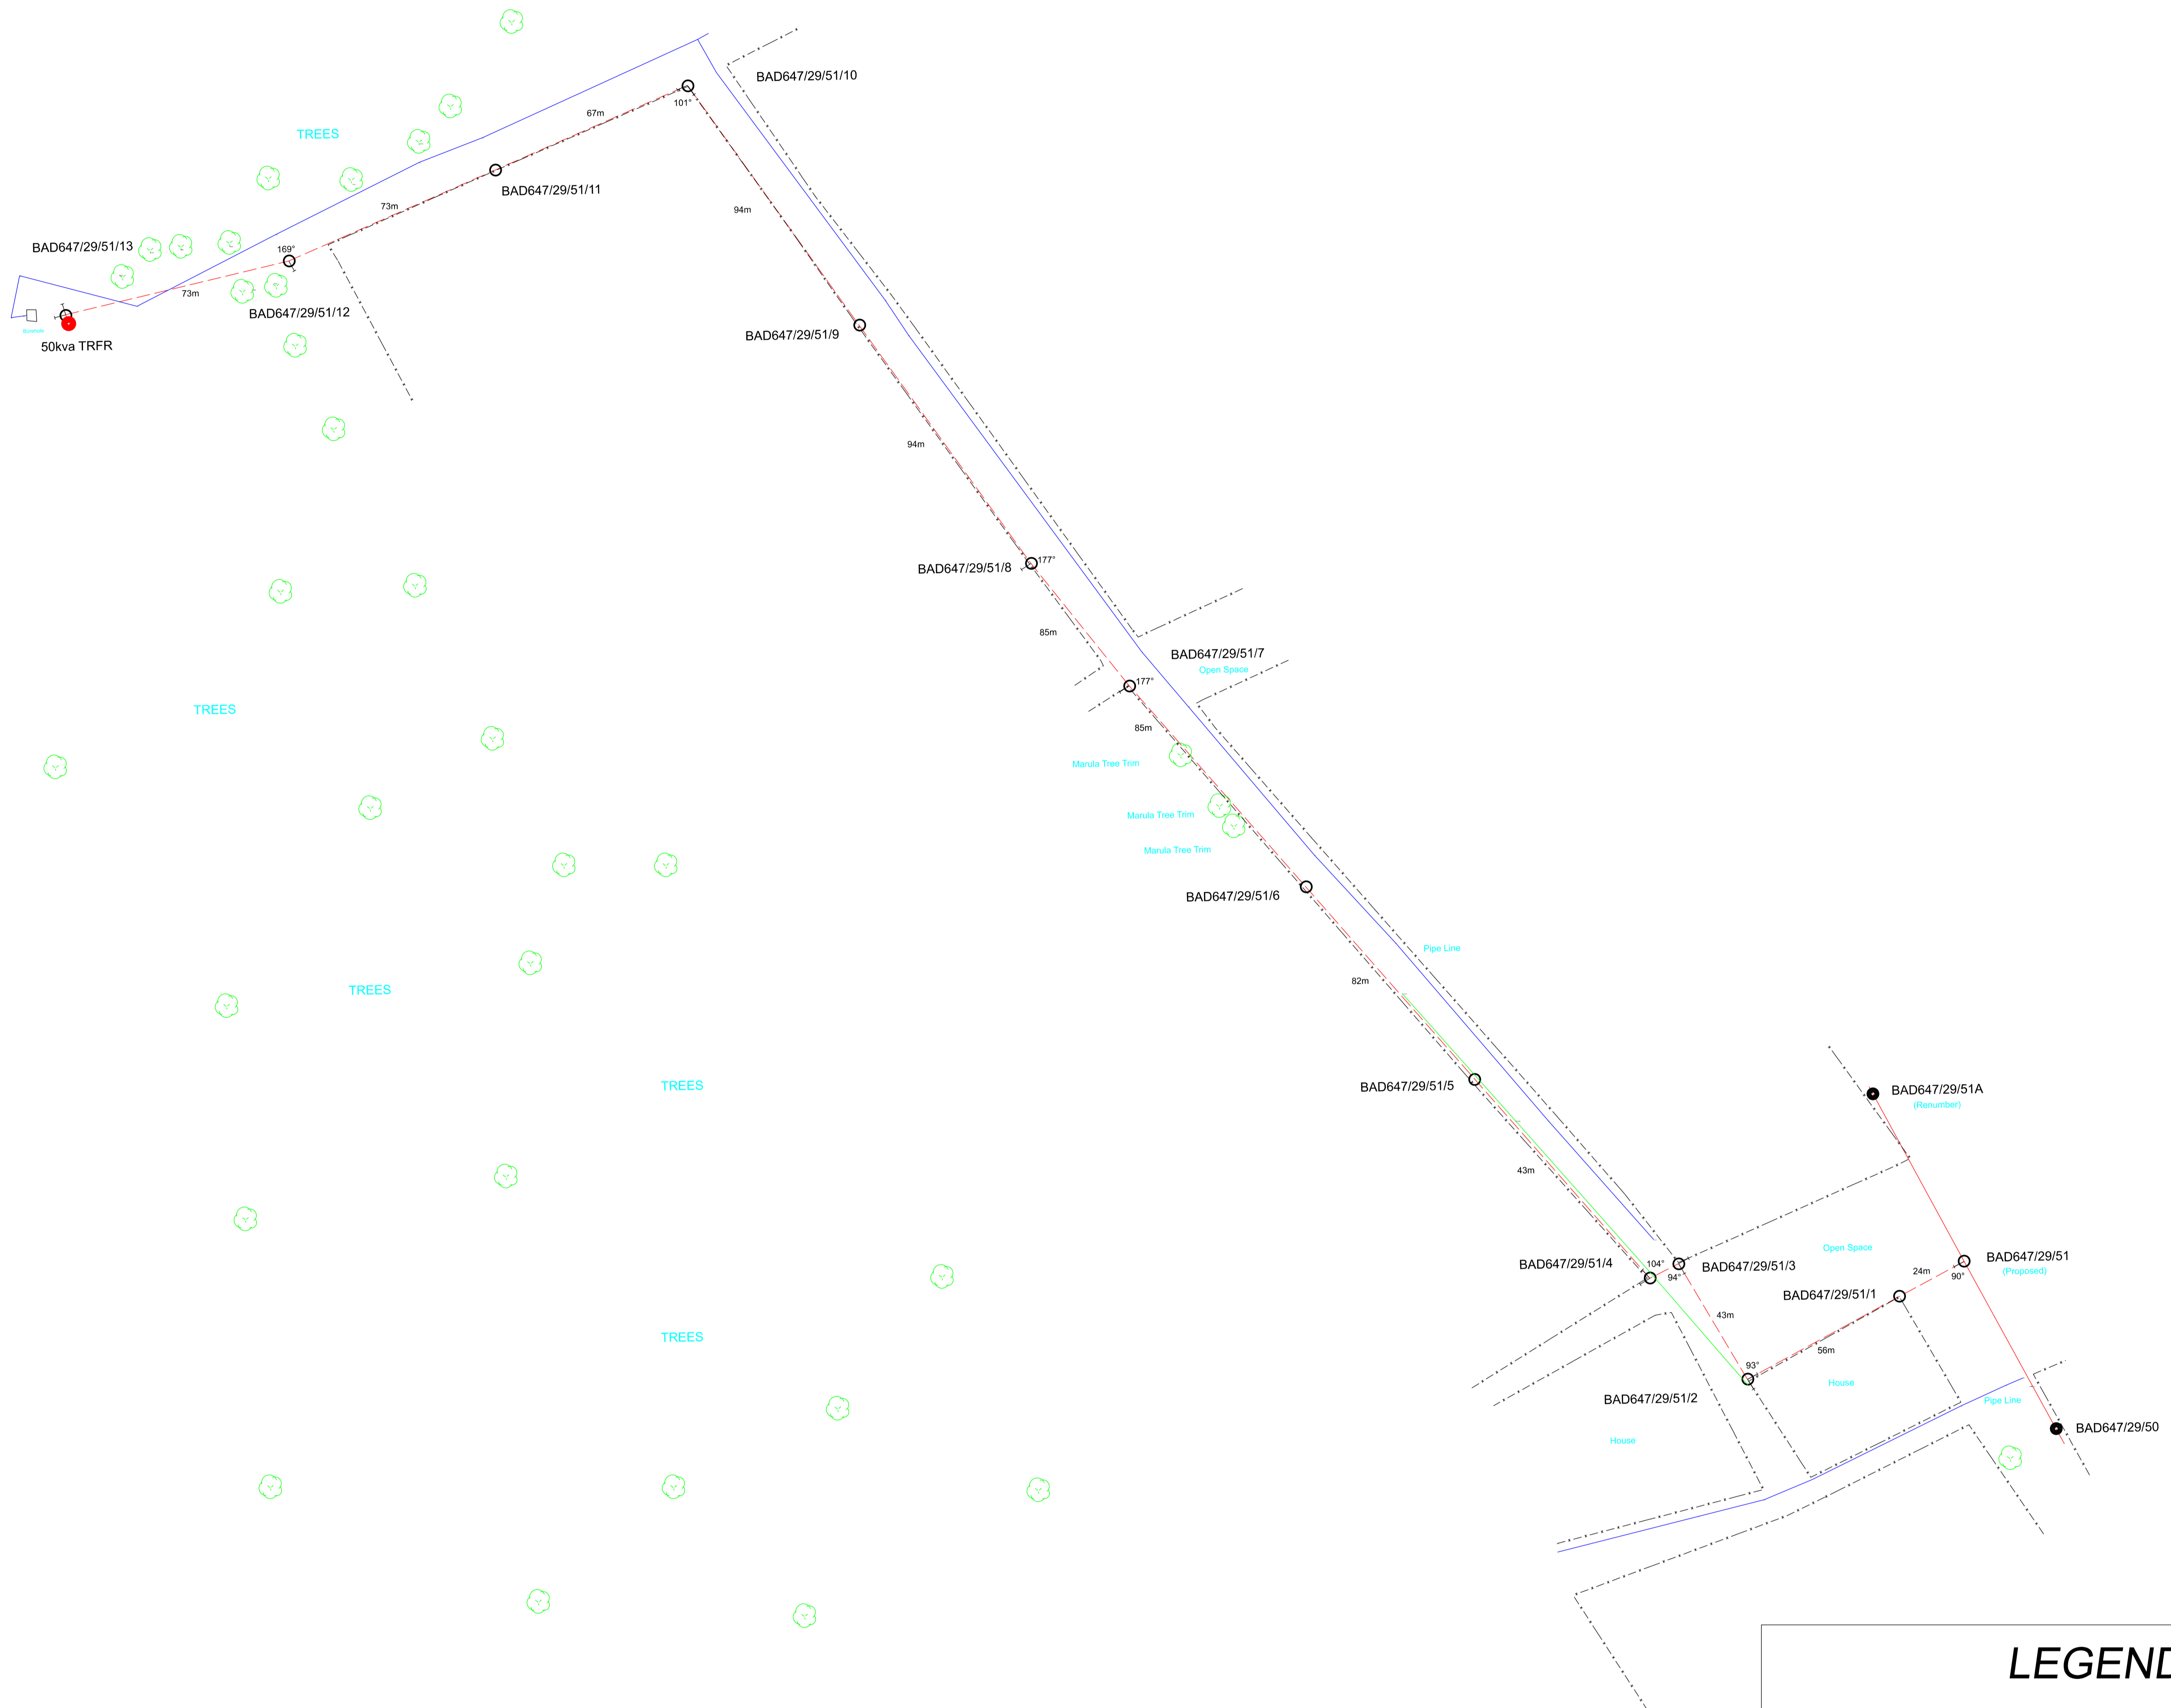

	3	
	2	
	1	
P MULAUDZI	0	[20/09/2023]
SURVEYOR	REV	SURVEY DATE

LEGEND	
	Pipe Line
	New Pole
	New Transformer
	Existing Pole
	Fence
	New Line
	Existing MV Line
	Tree

FEEDER:	Alpine Dam 22kv Feeder
PROJECT NO:	MSB693187600
CONDUCTOR:	
LENGTH OF LINE:	834m
SURVEYOR:	PERCY MULAUDZI
DRAUGHTSPERSON:	PERCY MULAUDZI

CUSTOMER:	Capricorn District Municipality
PROPERTY:	Ga-Mamoleka Village
CONTACT DETAILS	0832461464
SCALE:	[1:2 500]
PAGE:	[1] of [1]

THIS DRAWING IS THE PROPERTY OF ESKOM
Disclaimer: Eskom is not responsible for any errors displayed on this drawing