


MUSWODI VILLAGE - PEGGING

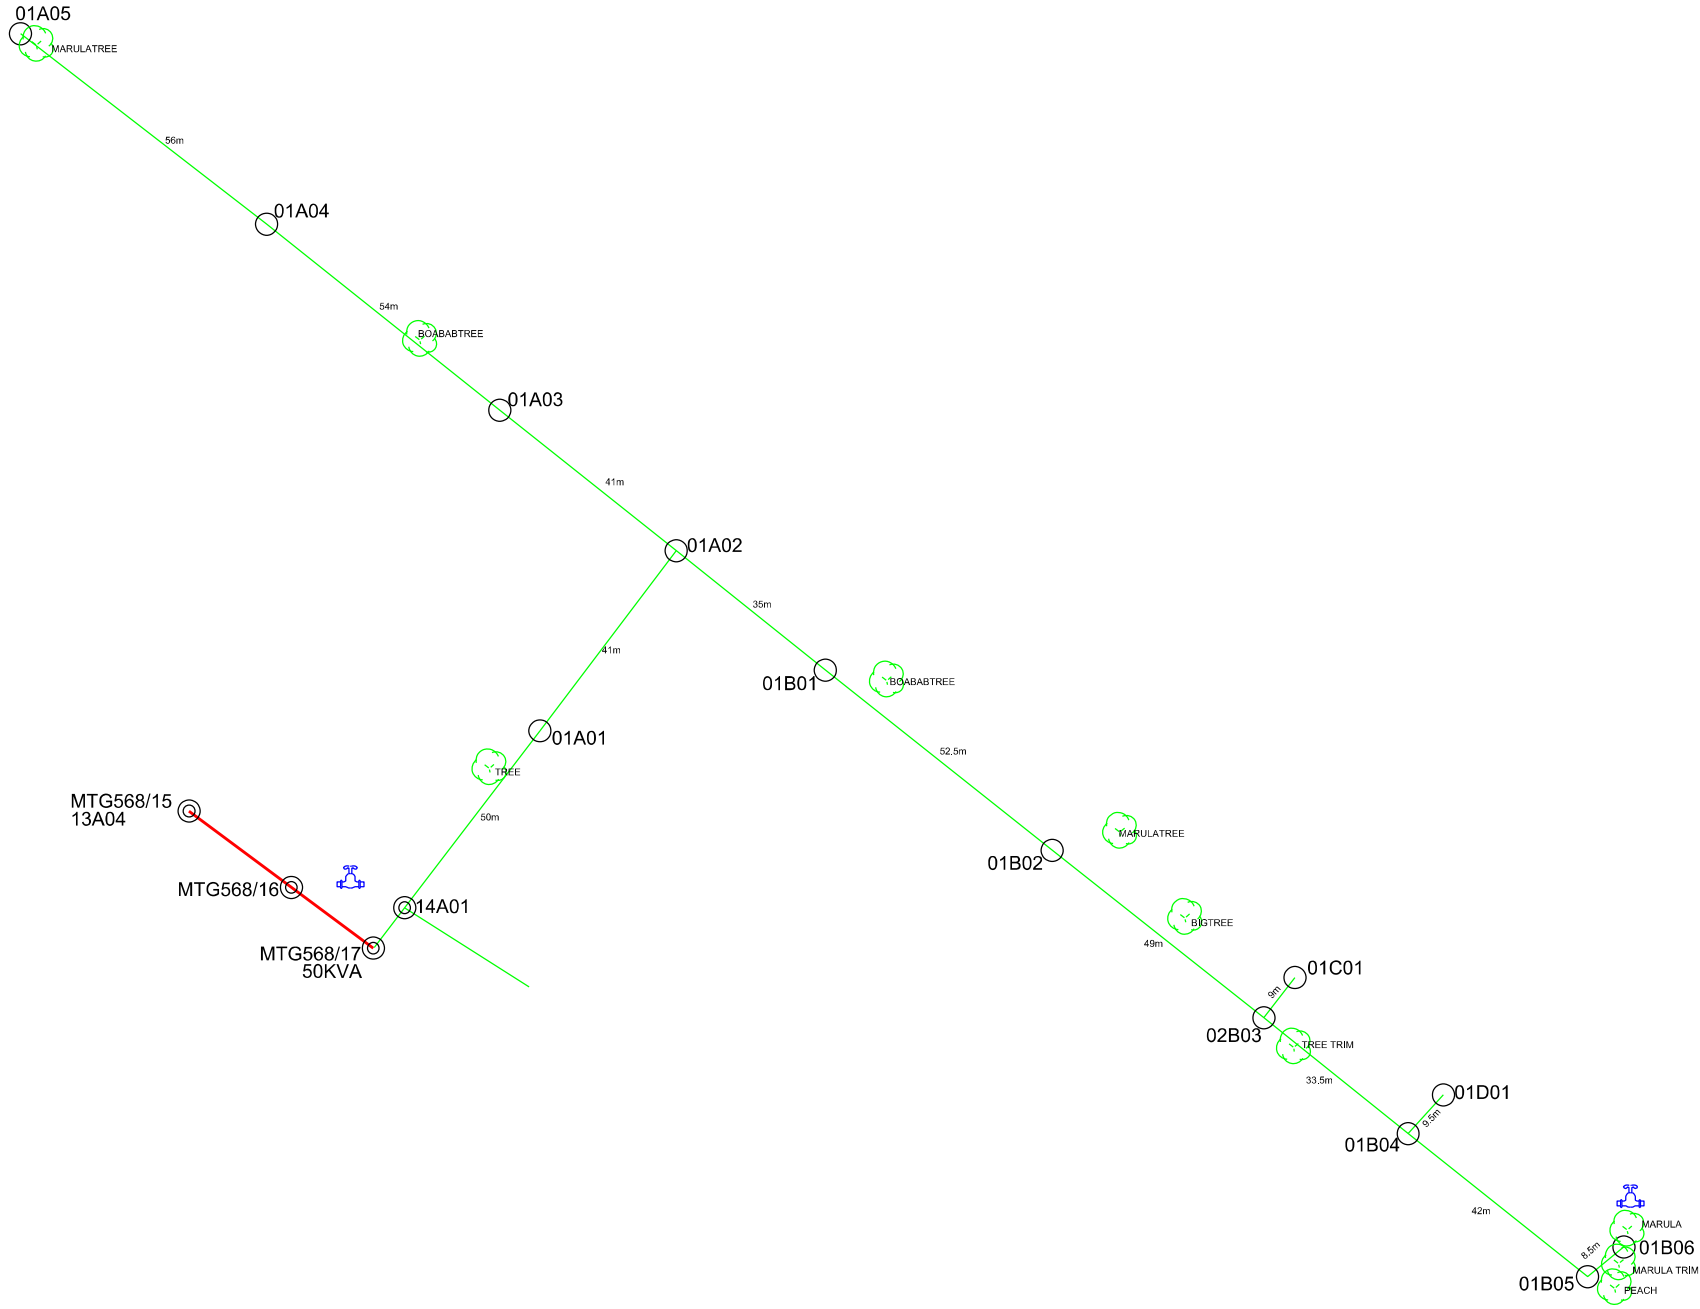

| DATA | | | | |
|---------------------------|--|---|--|----------------------|
| SYE/SIDES METER/METRES | RIGTINGSHOEKE ANGLE OF DIRECTION | KOORDINATE / CO-ORDINATES STELSEL / SYSTEM L.O. Y X | | HOOGTES / HEIGHTS |
| KONSTANTE/CONSTANTS | | | | |
| | | | | |
| | | | | |

OPPERVLAKTE / AREA:
 OPGEMEET DEUR: RAHAB SURVEYED BY: RAHAB
 DATUM: 22/07/2015 DATE: 22/07/2015

VERWYSING REFERENCE

| | | |
|---|--|--|
| KRAGLYNE 400-33KV ENKEL PAAL KONSTRUKSIE | | POWER LINES 400-33KV SINGLE POLE CONSTRUCTION |
| KABELS | | CABLES |
| SEKURITEITSGRENSENIING KAMP EN ANDER DRADE | | SECURITY FENCE CAMP AND OTHER FENCES |
| PYPLYNE | | PIPE LINES |
| TELEFOONLYNE | | TELEPHONE LINES |
| GEROUE | | BUILDINGS GATE |
| HEK | | GATE |
| WATERTANK | | WATER TANK |
| BOORGAT | | BORE HOLE |
| RESERVOIR | | RESERVOIR |
| LAMPPAAL, LIG | | LAMP POST LIGHT |
| BRANDLOUWER | | FIRE EXTINGUISHER |
| MUR (BESKRYF) | | WALL (LABEL) |
| STAALMERKE | | STEELWORK |
| TERRAS | | TERRACE |
| ONDERVERDELINGSRENS | | SUBDIVISION BOUNDARY |
| HOOPLAASRENS | | MAIN FARM BOUNDARY |
| TERREIN SERWITUIGRENS | | SITE SERVITUDE BOUNDARY |
| UITORINGS | | EXCAVATIONS |
| HELIKOPTER LANDINGSRENS | | HELIPAD |

LI GGINSGPLAN LOCALITY SKETCH

SKAAL: SCALE: PLAN NO:

| REV | AUTH | DATE | BY | CHKD | REFERENCE DRAWINGS |
|-----|------|------|----|------|--------------------|
| | | | | | |
| | | | | | |

03 OF 03

00



APPROVED: GODEGEUR