


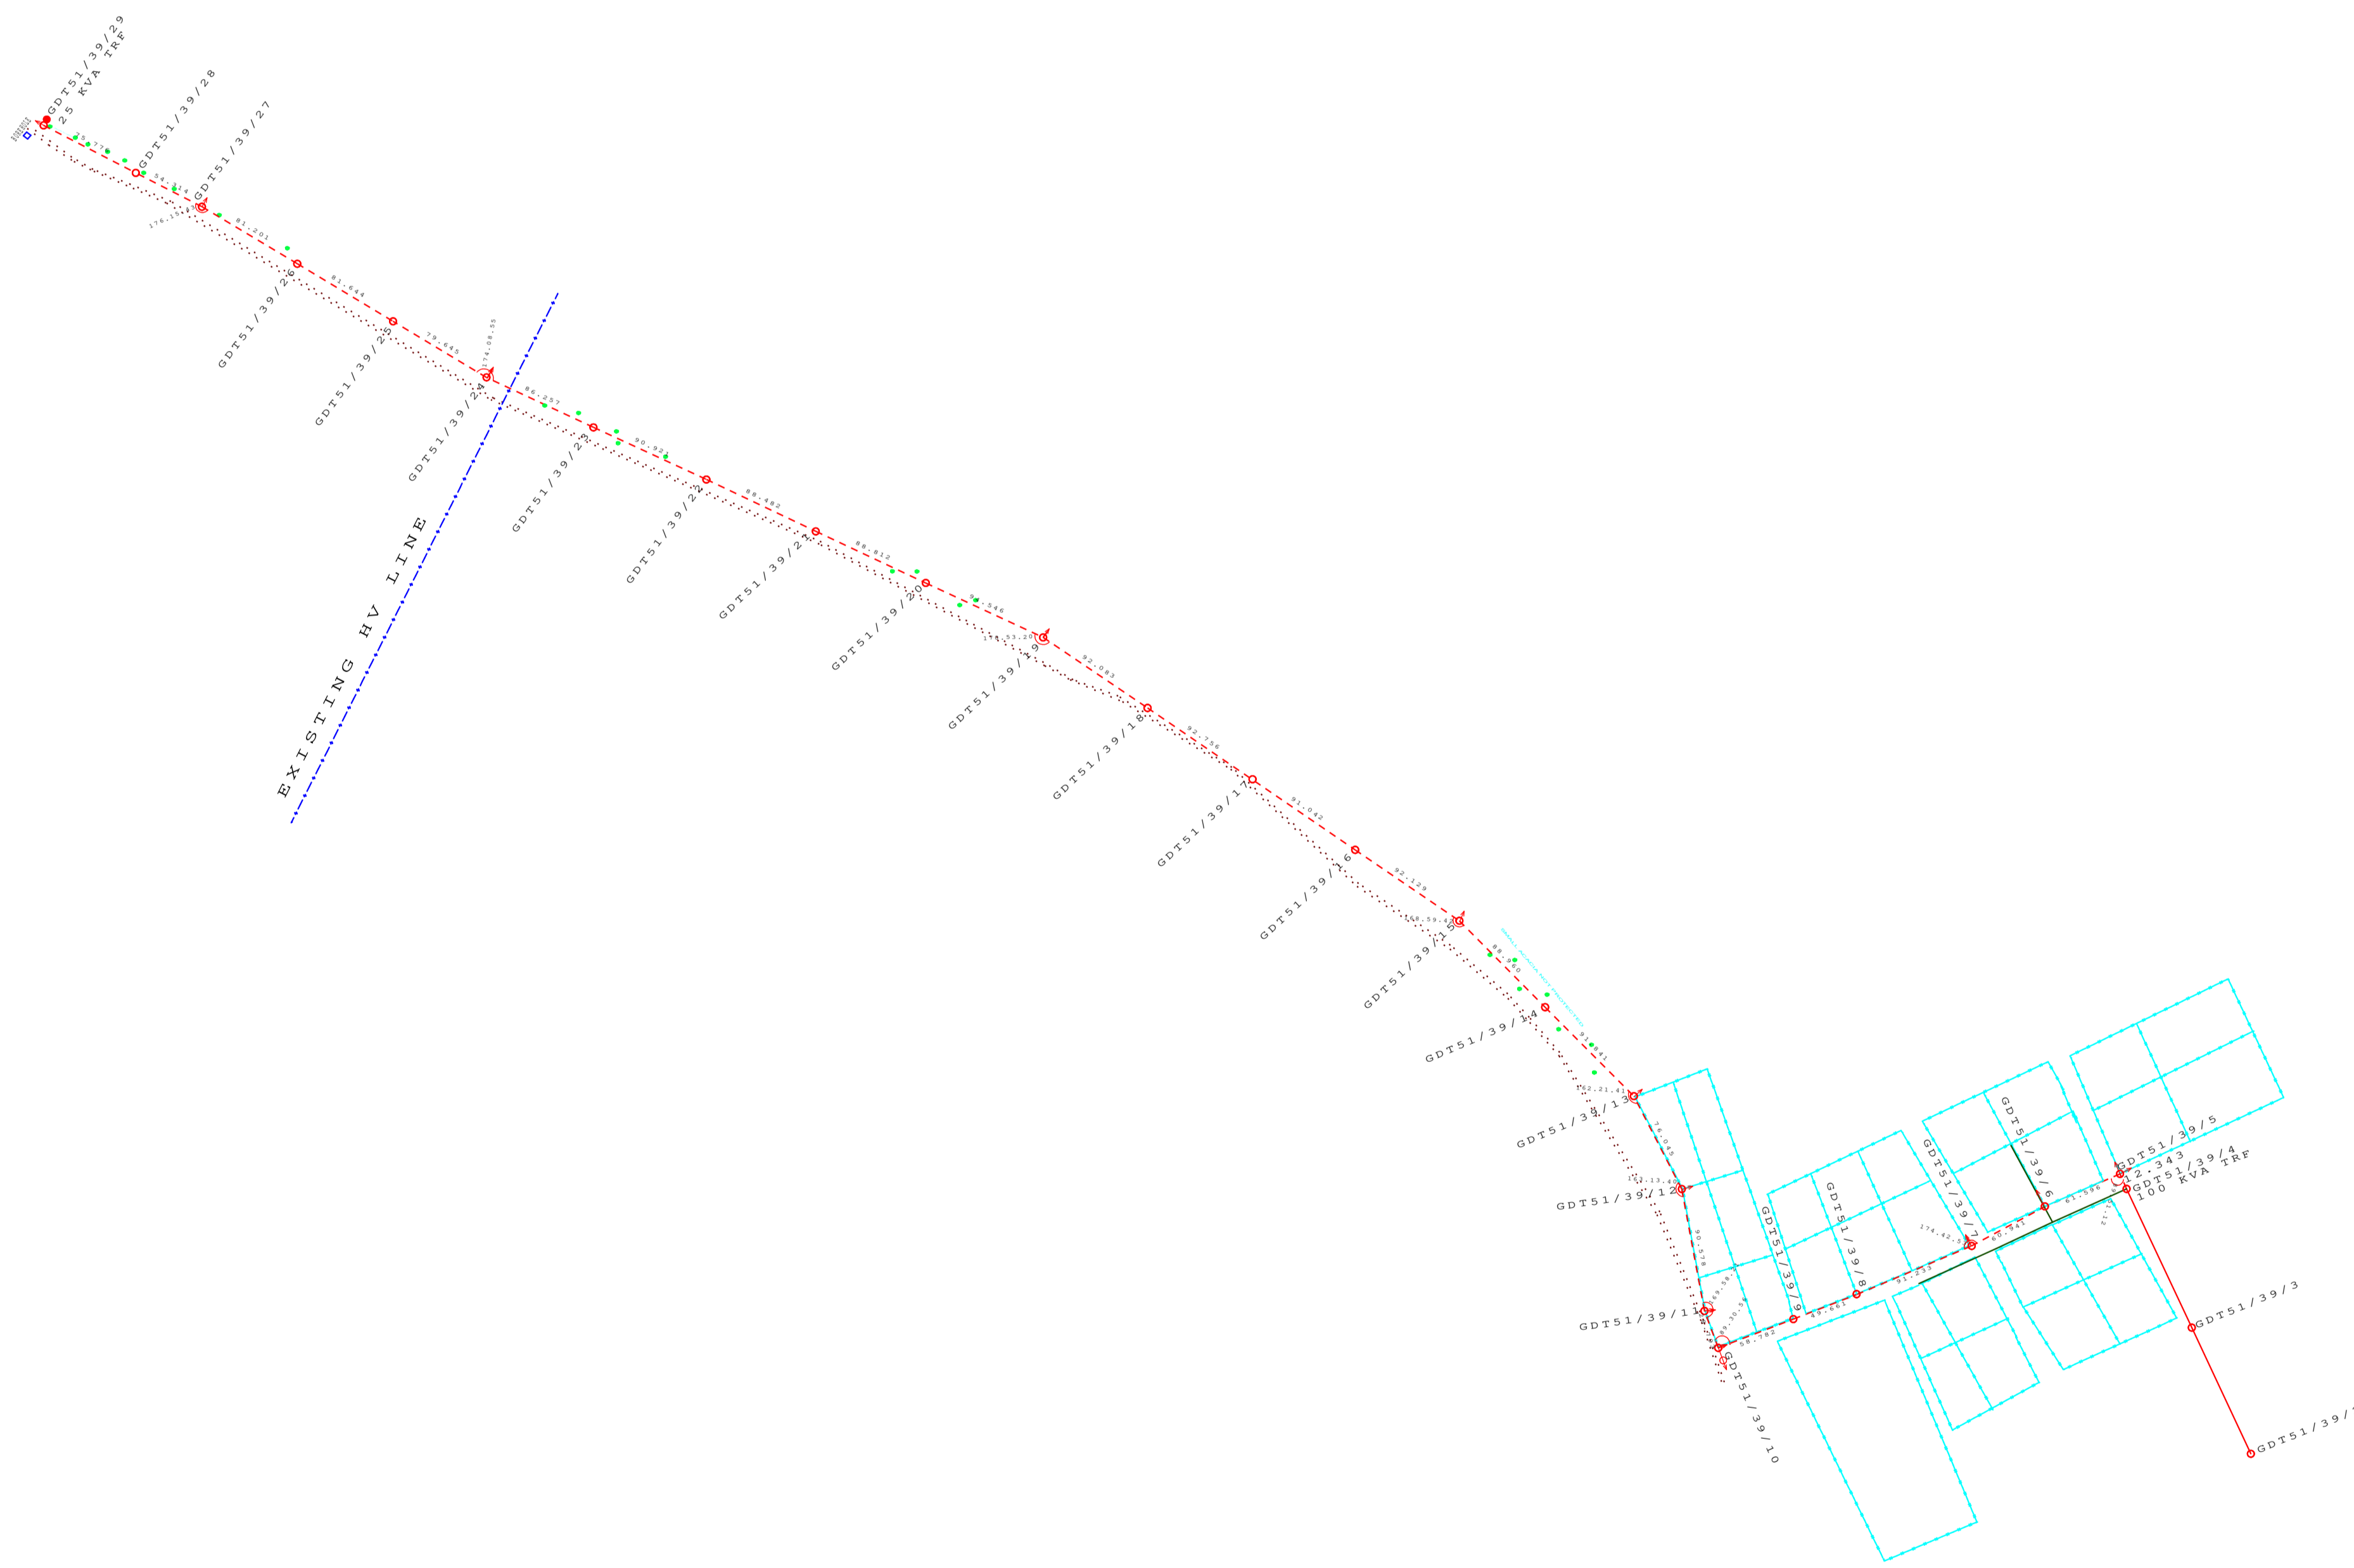

ENGINEERING SURVEY DESIGN DRAWING

REFERENCE	CAD-LINE SURVEY LOU
EFFECTIVE DATE	
REVISION	

RAFIRI BOREHOLE



LEGEND

	EXISTING MV LINE
	PROPOSED MV LINE
	EXISTING LV LINE
	GRAVEL ROAD
	STAY
	STRUT POLE
	FLYING STAY

T N RAPOTU	0	01/10/2020
SURVEYOR	REV	SURVEY DATE

FEEDER:DROOGTE 22KV	CUSTOMER	
PROJECT NO:RAFIRI BOREHOLE	INSIG CONSULTANCY AND PROJECTS PTY LTD	
CONDUCTOR:	PROPERTY:	
LENGTH OF LINE:1900.381 M	VOLOP 164 KS	
SURVEYOR:T N RAPOTU	CONTACT DETAILS:015 295 4766	
DRAUGHTSPERSON:KJ RAMASOBANE	SCALE:1:3500	