

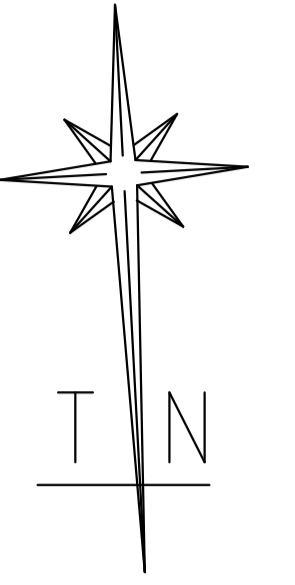


Magakadimeng Village

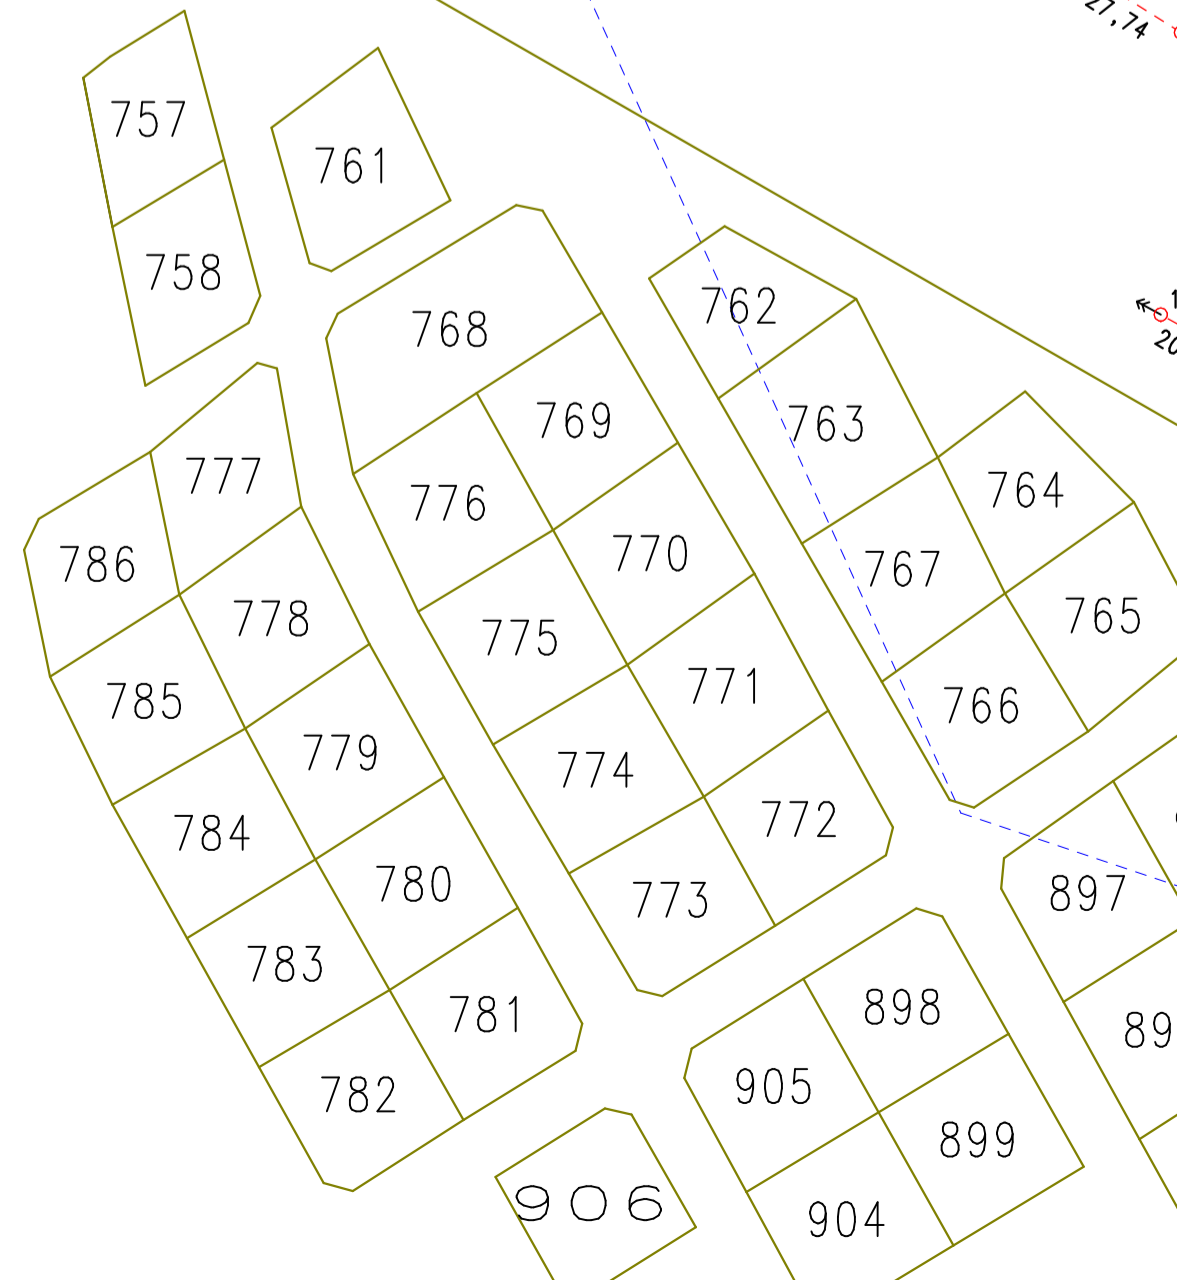

Bloempoot 39-JS

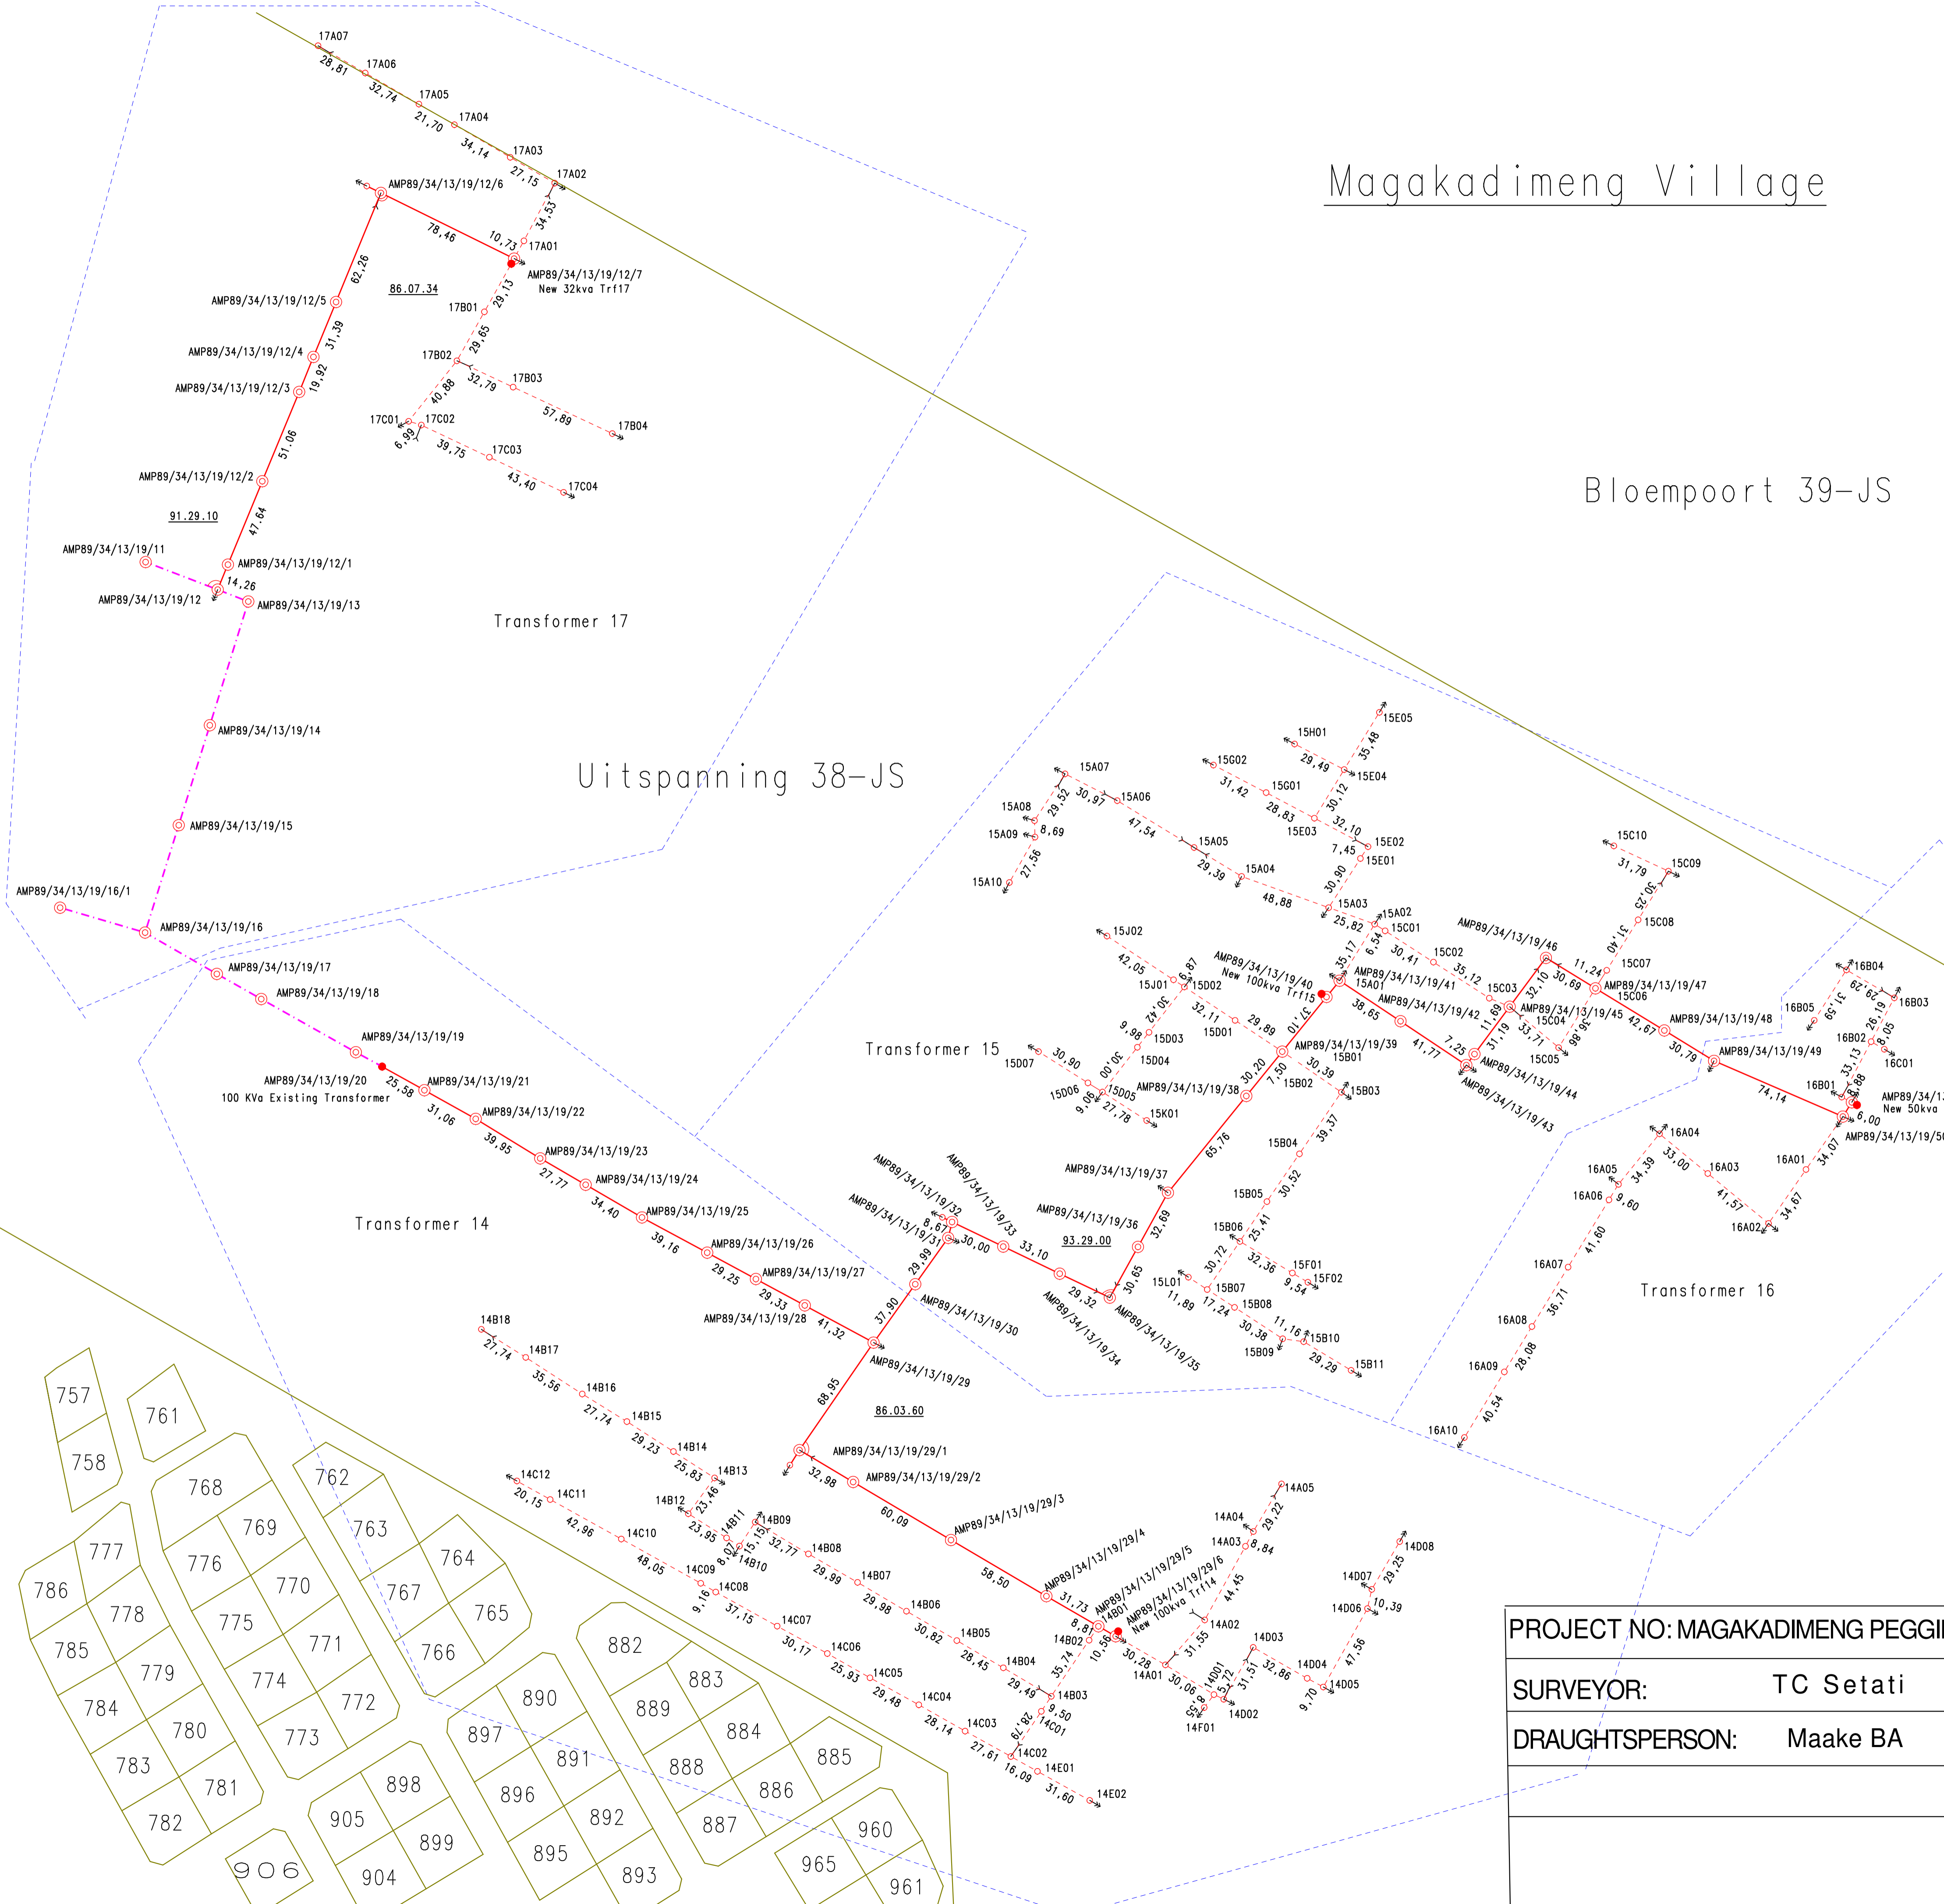

LEGEND	
	Transformer
	Existing MV line
	New Mv line
	New Lv line
	Strut pole
	Stay wire
	Cadastral Boundary

PROJECT NO: MAGAKADIMENG PEGGING	
SURVEYOR:	TC Setati
DRAUGHTSPERSON:	Maake BA
CONTACT DETAILS 082 743 3496	
SCALE:	[1:2000]