


THE SHELTER 121 KT

THE SHELTER 121 KT

SCOPE  
NEW MV = 1205.22m  
RESTRING = 275.56m

RESTRING FOX TO HARE  
FROM POLE NO SG97/8/121/4 OR PPD71  
TO SG97/8/121 OR PPD76

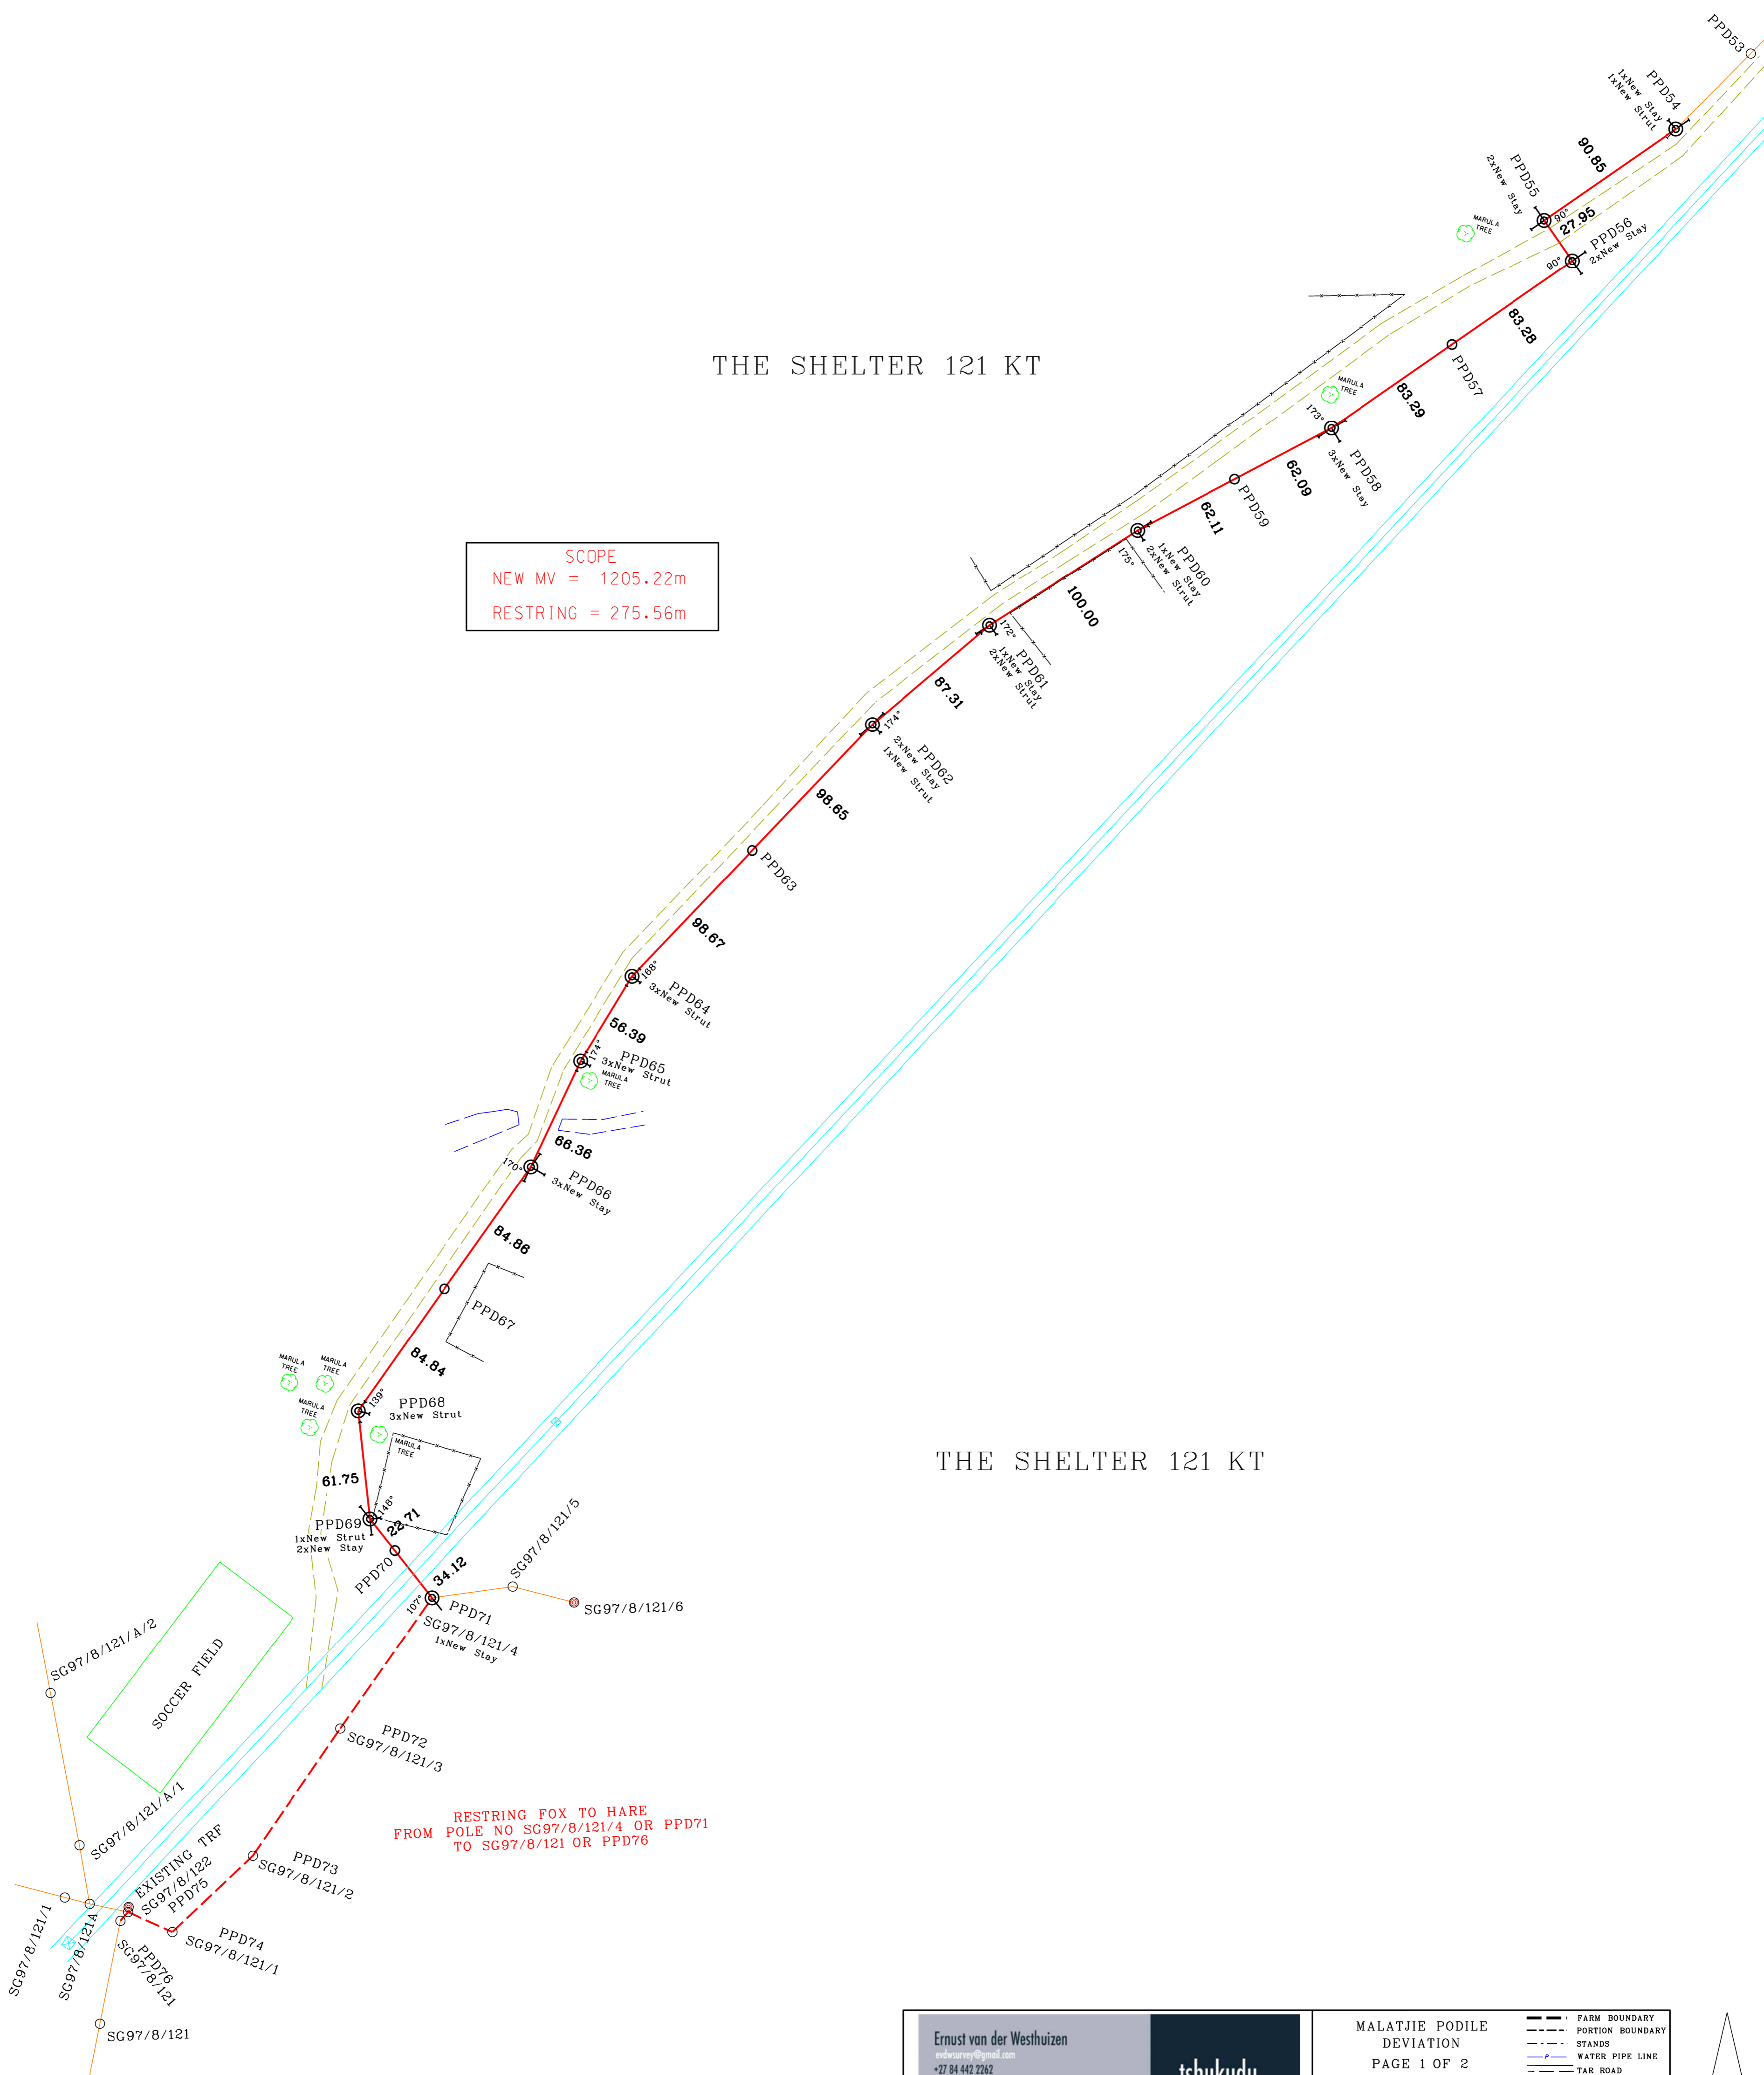

<p>Ernst van der Westhuizen ernstvan@ymail.com +27 84 442 2262</p> <p><small>Coaling 257 Falcon Street (Montana Landspoor)   Dorenspoort Leprosy PWS of PWS 2   Sakeboes 247   Huisbospoort Palmietbos 285 km on Eersterivier   Huisbospoort North West 011 3141 Fax 1 011 Northern Cape 06 50404041   Koffie</small></p>		<p>MALATJIE PODILE DEVIATION PAGE 1 OF 2</p>	<p>--- FARM BOUNDARY --- PORTION BOUNDARY --- STANDS --- WATER PIPE LINE --- TAR ROAD --- GRAVEL ROAD --- LV LINE --- MV LINE</p>
		<p>SCALE 1 : 2000 (A1) WG31°</p>	