


Reference	CAD-Line Survey-LOU
Effective Date	15/10/2015
Revision	01

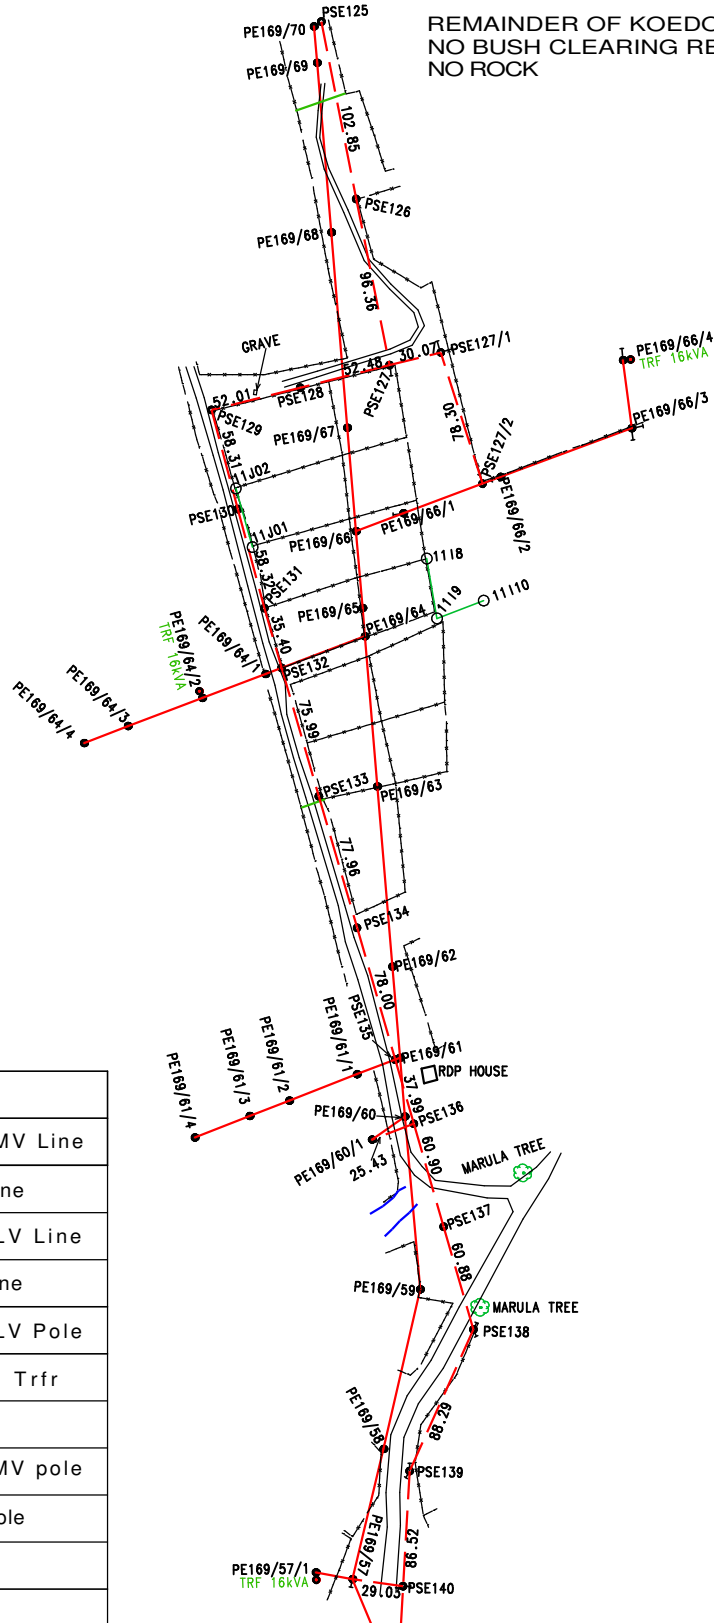

LEGEND	
	Existing MV Line
	New MV Line
	Existing LV Line
	New LV Line
	Existing LV Pole
	Existing Trftr
	New Trftr
	Existing MV pole
	New MV Pole
	Stay
	Strut

	3	
	2	
	1	
FC Takalani	0	09/03/2021
SURVEYOR	REV	SURVEY DATE

FEEDER: PE169/70	CUSTOMER: ESKOM
PROJECT NO: MALATJIE SEKGOPHENG LINE DEVIATION	PROPERTY: REMAINDER OF KOEDOESKRAAL NO. 123-KT
CONDUCTOR:	CONTACT DETAILS 079 554 1611
LENGTH OF LINE: 1015.8m	SCALE: 1 : 4300
SURVEYOR: Takalani Land Surveyors	PAGE: 1 of 1
DRAUGHTSPERSON: FC Takalani	

THIS DRAWING IS THE PROPERTY OF ESKOM
Disclaimer: Eskom is not responsible for any errors displayed on this drawing