


MASEKWAMENG VILLAGE

PEGGING

DOORNFONTEIN 912 LS

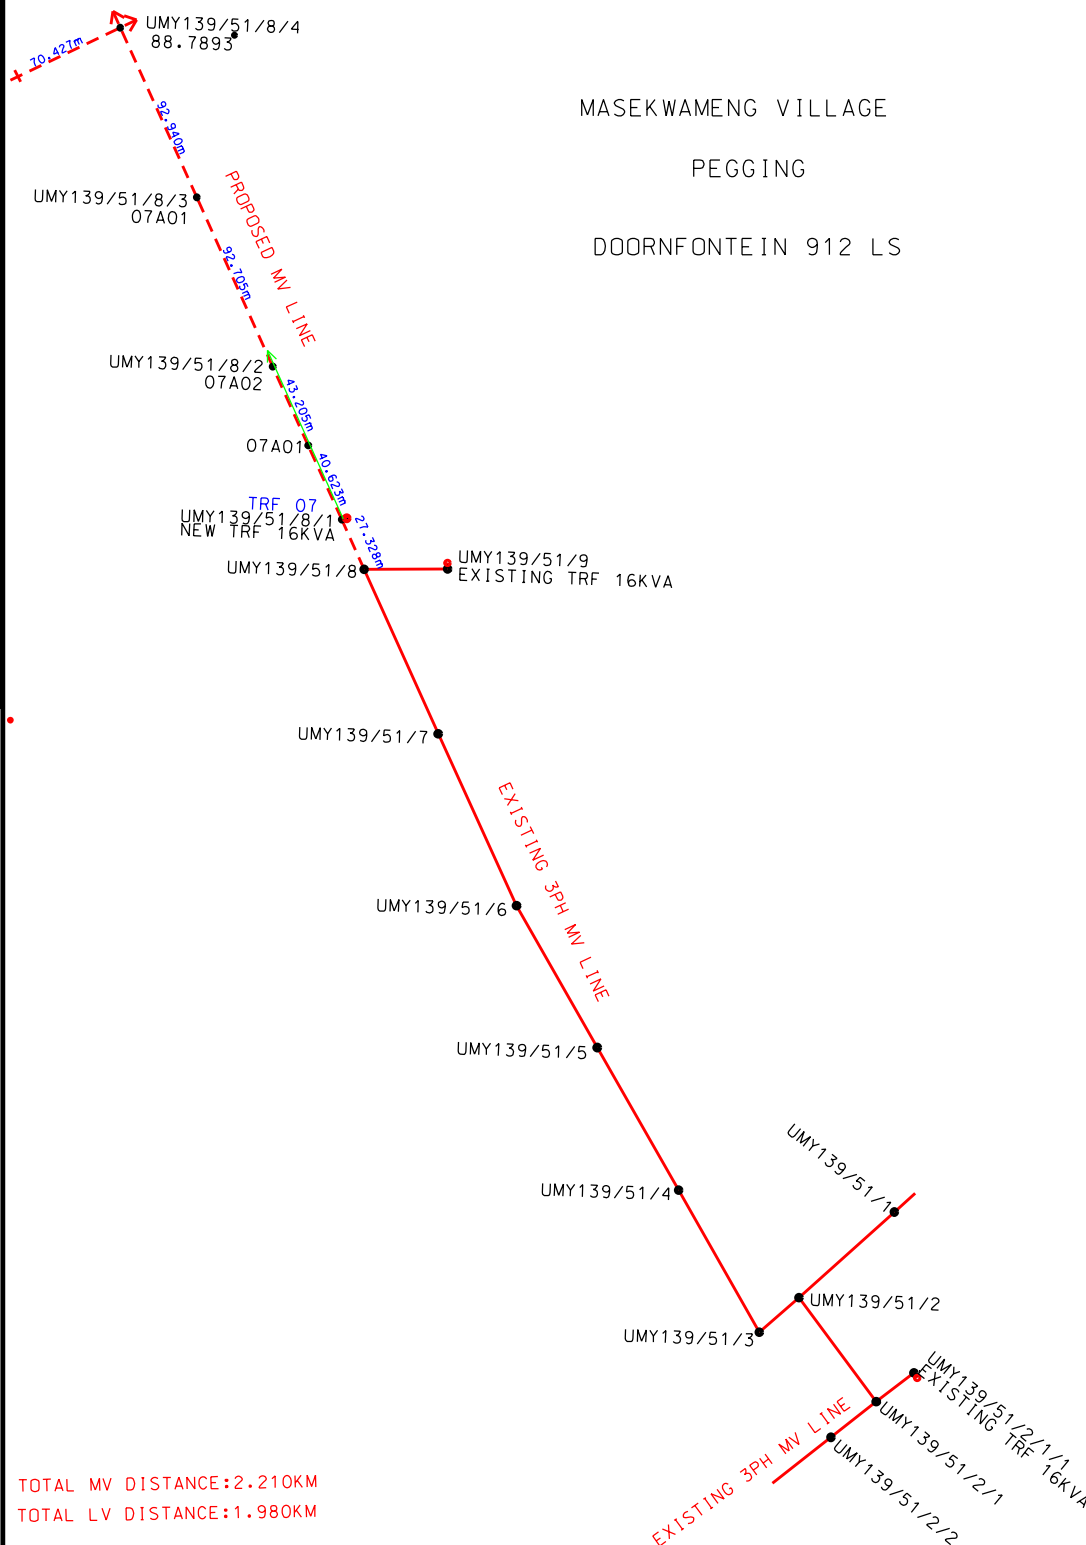

TOTAL MV DISTANCE: 2.210KM
TOTAL LV DISTANCE: 1.980KM

DISTRIBUTION
ENGINEERING
SURVEY SECTION
LAND DEVELOPMENT



KWENA MATLALA
ST1412
TEL. 015 230 1781
CEL. 078 897 1544

FEEDER: UNIN MONYEMANE 11KV	CUSTOMER: ESKOM
PROJECT NO: MASEKWAMENG PEGGING	PROPERTY: DOORNFONTEIN 912 LS
CONDUCTOR:	
LENGTH OF LINE: km.	COMPILATION:
SURVEYOR: K. A MATLALA	SCALE:
DRAUGHTSPERSON: K. A MATLALA	PAGE: 01 OF 03