


MASEKWAMENG VILLAGE

PEGGING

MORETSHE

PROPOSED MV LINE

DOORNFONTE IN 912 LS

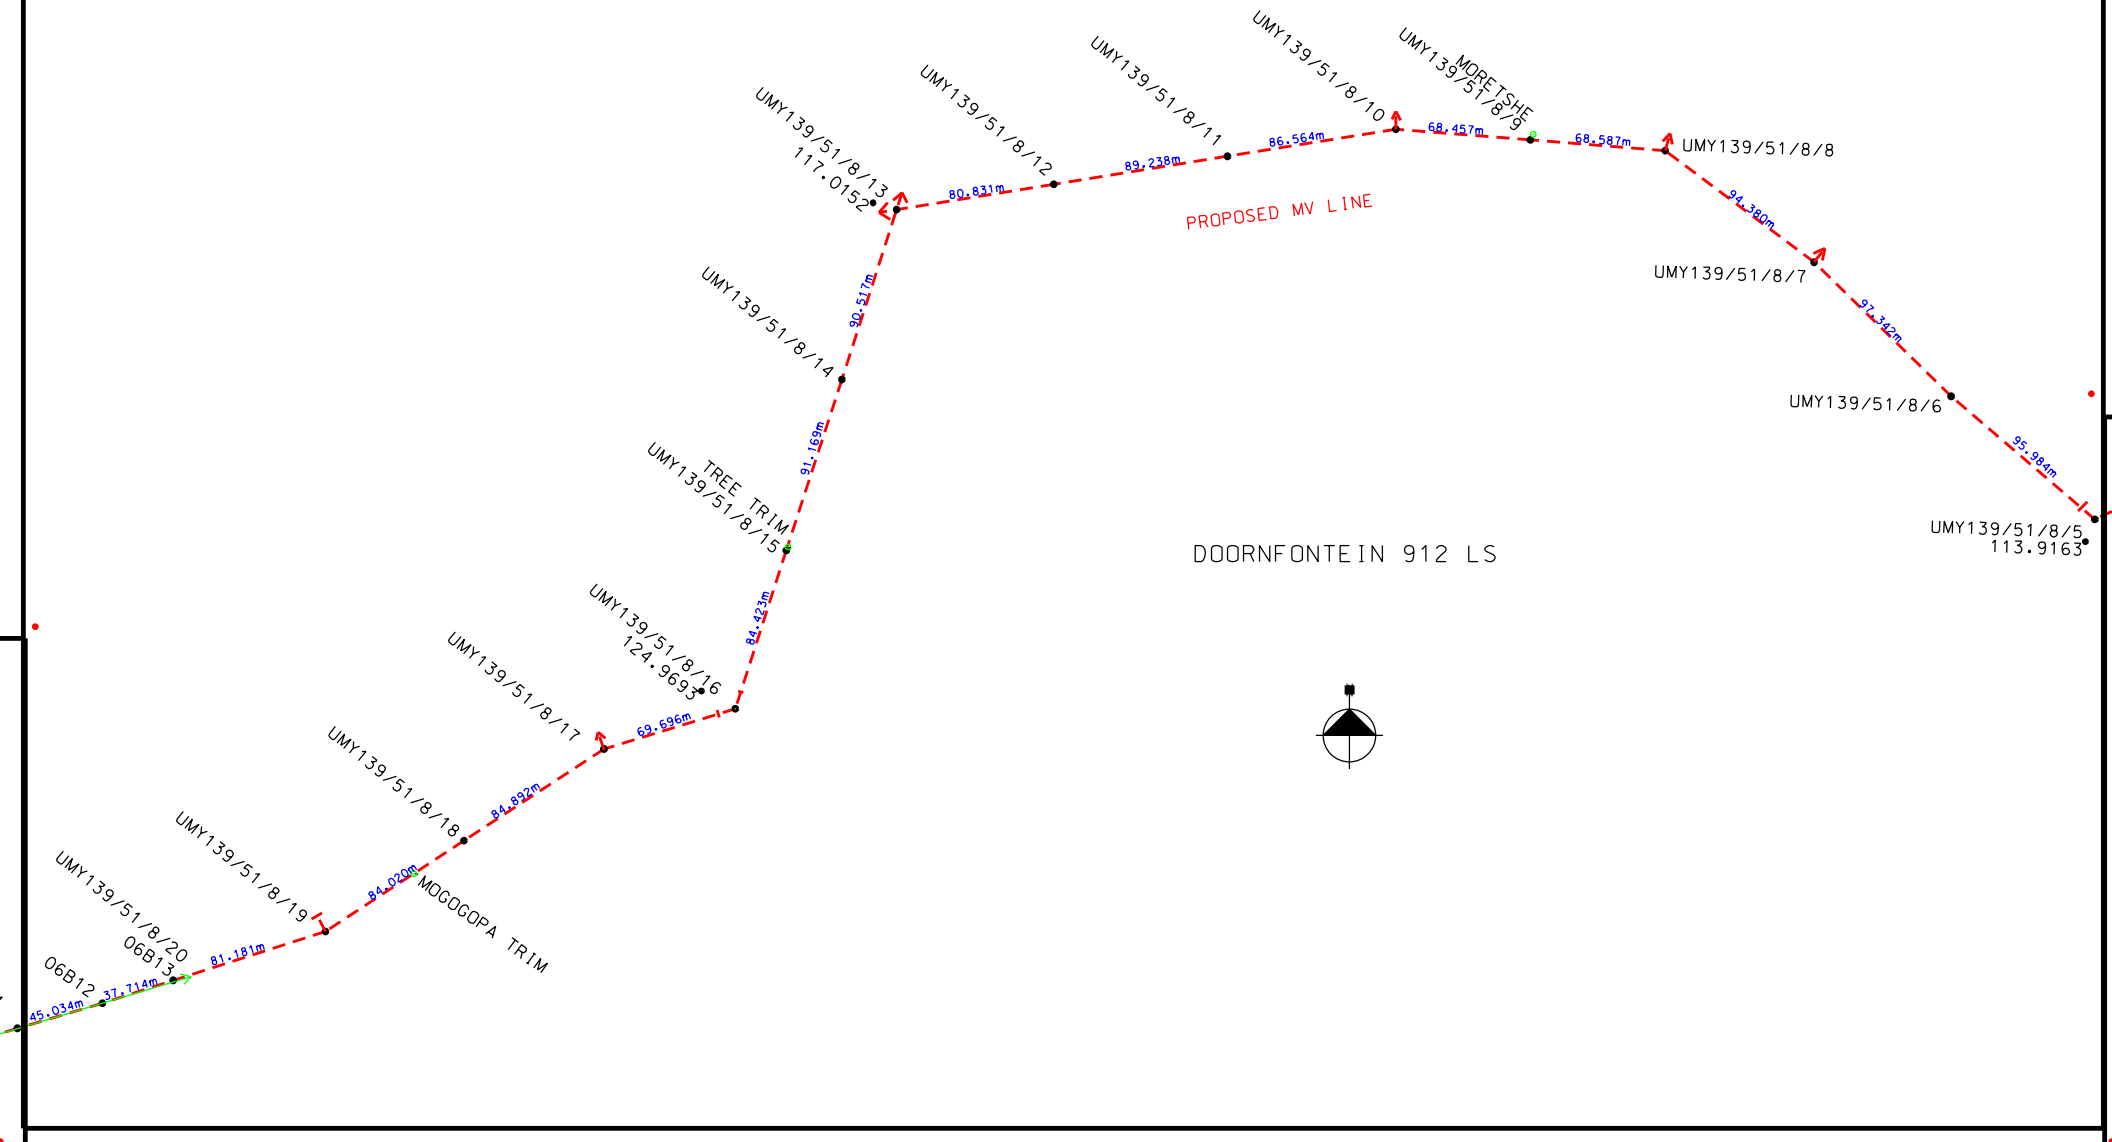

UMY139/51/8/13
117.0152

UMY139/51/8/12

UMY139/51/8/11

UMY139/51/8/10

UMY139/51/8/9

UMY139/51/8/8

UMY139/51/8/7

UMY139/51/8/6

UMY139/51/8/5
113.9163

UMY139/51/8/14

UMY139/51/8/15
TREE TRIM

UMY139/51/8/16
124.9693
TREE TRIM

UMY139/51/8/17

UMY139/51/8/18

UMY139/51/8/19
MOGOGOPA TRIM

UMY139/51/8/20
06B13

06B12

80.831m
89.238m
86.564m
68.457m
68.587m
94.380m
92.342m
95.984m

80.517m
81.169m
84.423m
69.696m

84.832m
84.020m
81.181m

45.034m
37.714m