



REMAINDER OF SLUIS No. 354-IT

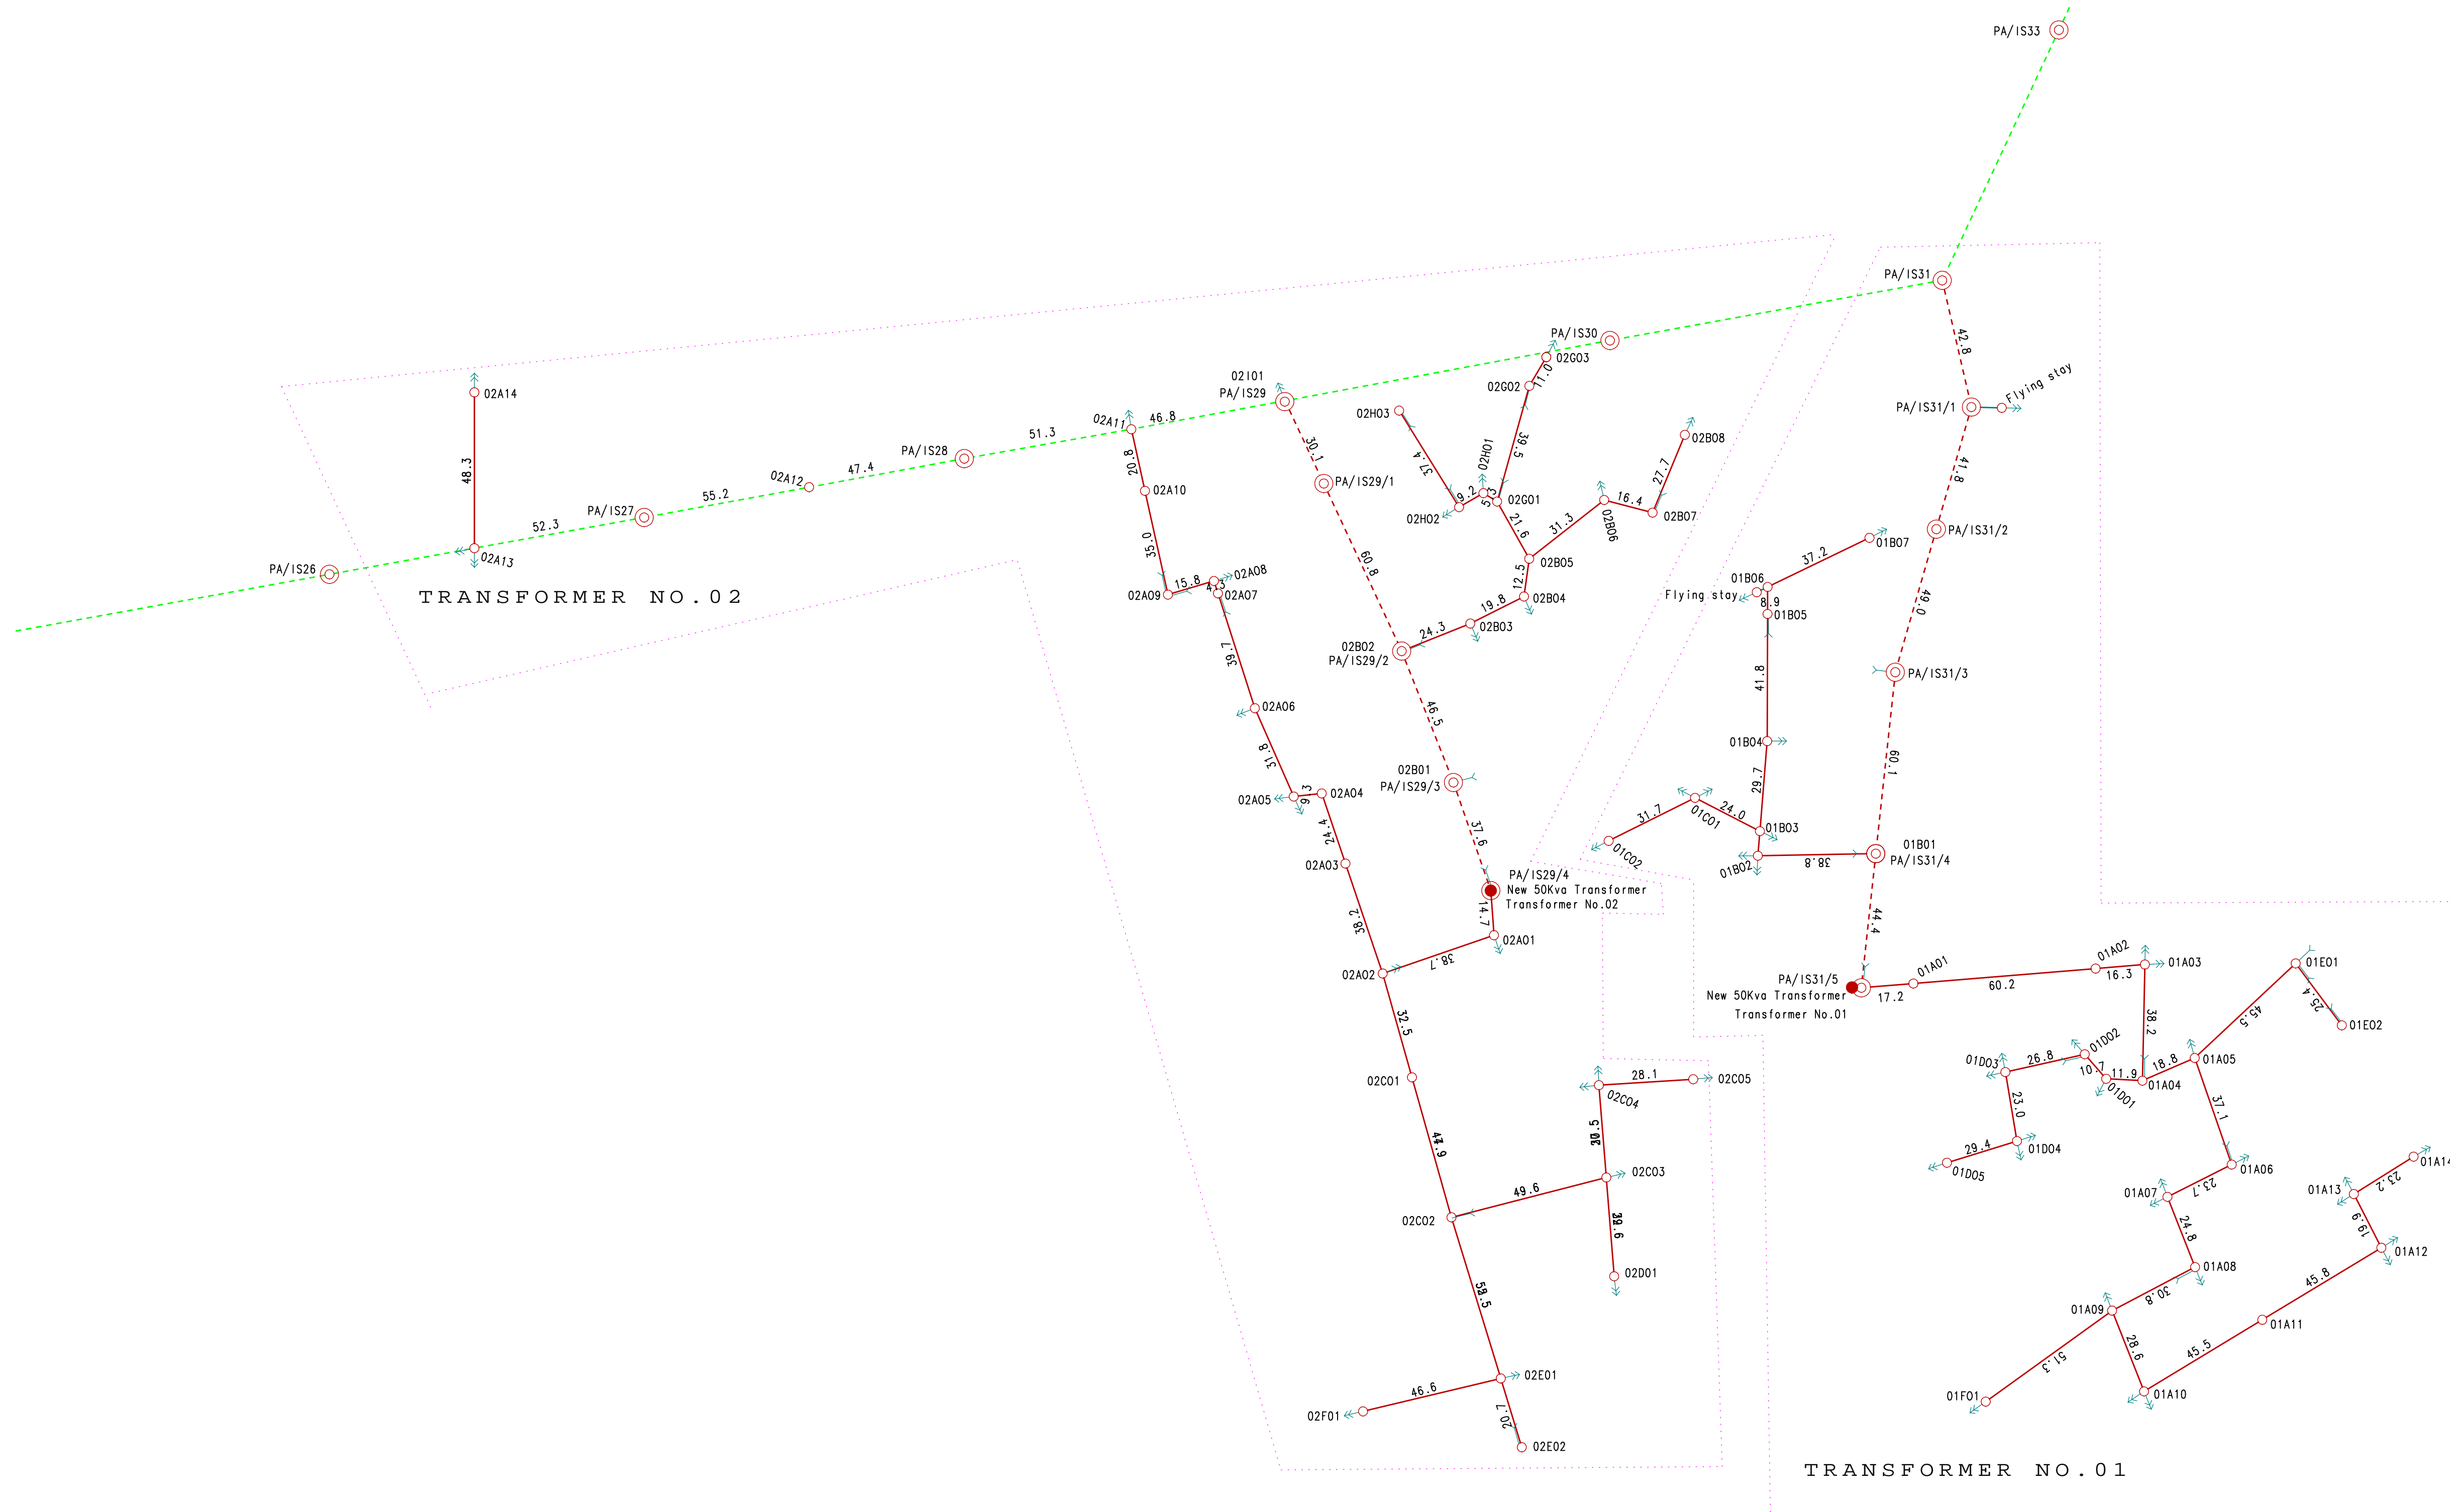

Legend:

- Existing MV line
- New MV line
- New LV line
- MV pole
- LV pole
- Transformer
- Stay Wire
- ↔ Struct pole

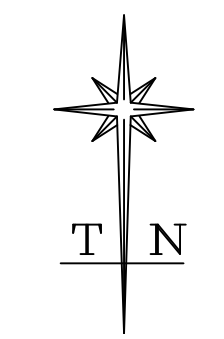

Eskom Distribution
ESKOM WITBANK

TC SETATI INC.
LAND SURVEYORS
ENGINEERING &
TOPOGRAPHICAL SURVEYORS
Tel: (015) 297 5071
Fax: (015) 297 7402
Email: setati@pixie.co.za

Drawn :	A.Ramovha
Length of LV:	2.069KM
Length of MV :	0.413KM
Project Engineer:	

Property Number:
**REMAINDER OF
SLUIS No. 354-IT**

Project Name:
**MLAZI
ELECTRIFICATION
(PEGGING)**

Scale 1: 1 250
System: WG 29

File Number : A1

Sheet 1 of 1