



S.W. ELEVATION

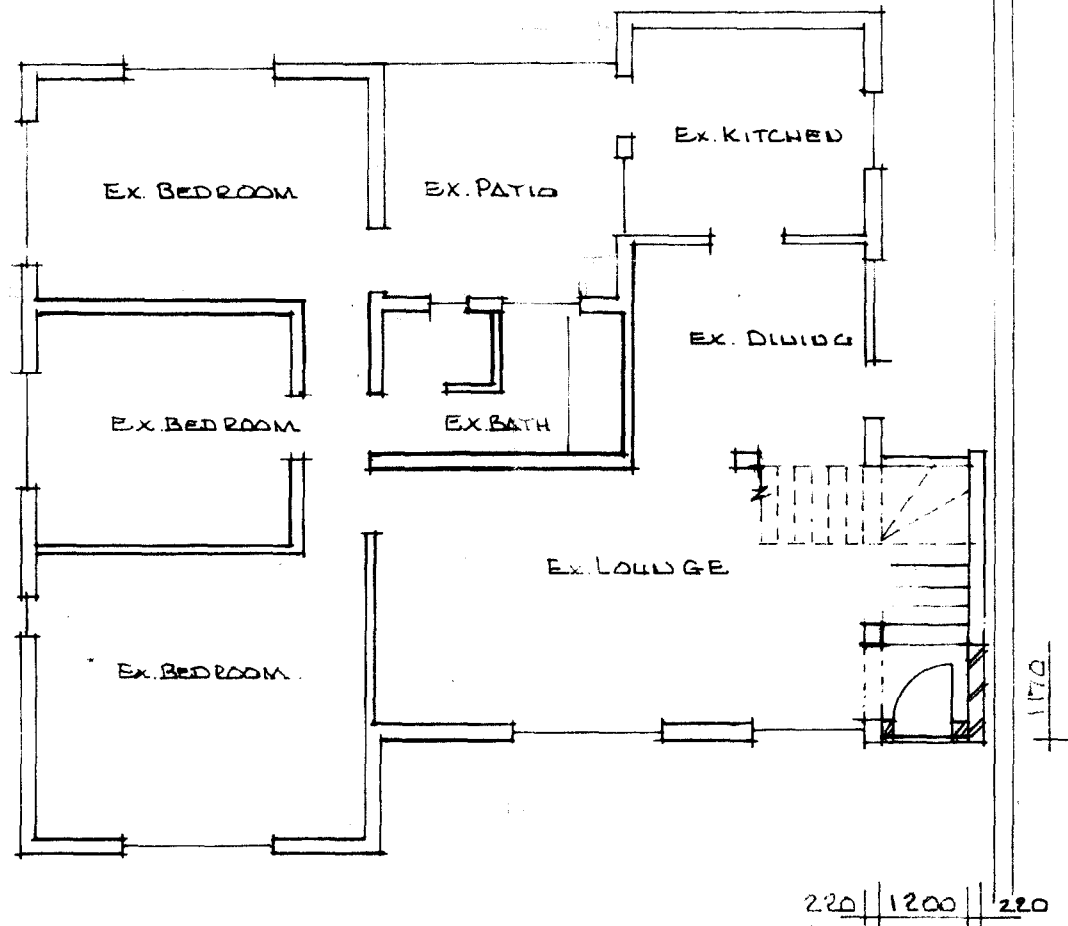

GROUND FLOOR 1:100

N.E. ELEVATION

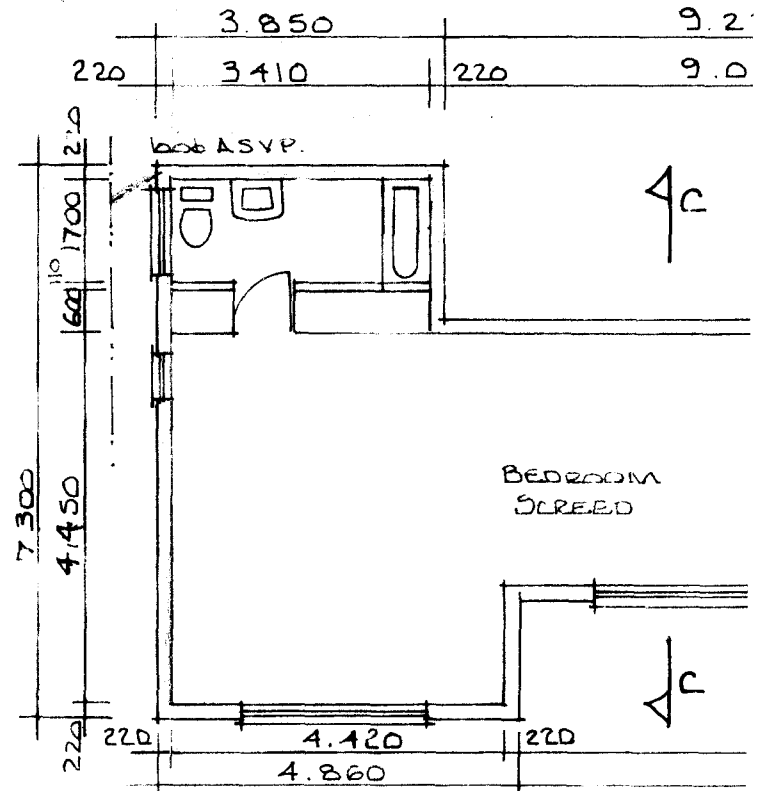


FIRST FLOOR 1:100

PROPOSED ALTERATIONS AND ADDITIONS FOR  
 MR. G. TOMKINS  
 14 AYR ROAD  
 DURBAN  
 REM. OF KEW OF 83 DIJKERFONTEIN NO. 785

ALL LEVELS AND DIMENSIONS  
 TO BE CHECKED ON SITE  
 PRIOR TO COMMENCEMENT  
 OF CONSTRUCTION  
 SCALES 1:100 1:200  
 DATE JULY 1991

AREA OF  
 EX. AREA OF  
 ADDITIONS  
 TOTAL  
 OWNERS SIGNATURE

ALL SOAK PITS 3m FROM BUILDINGS, BOUNDARIES AND/OR DRAINAGE SERVITUDES

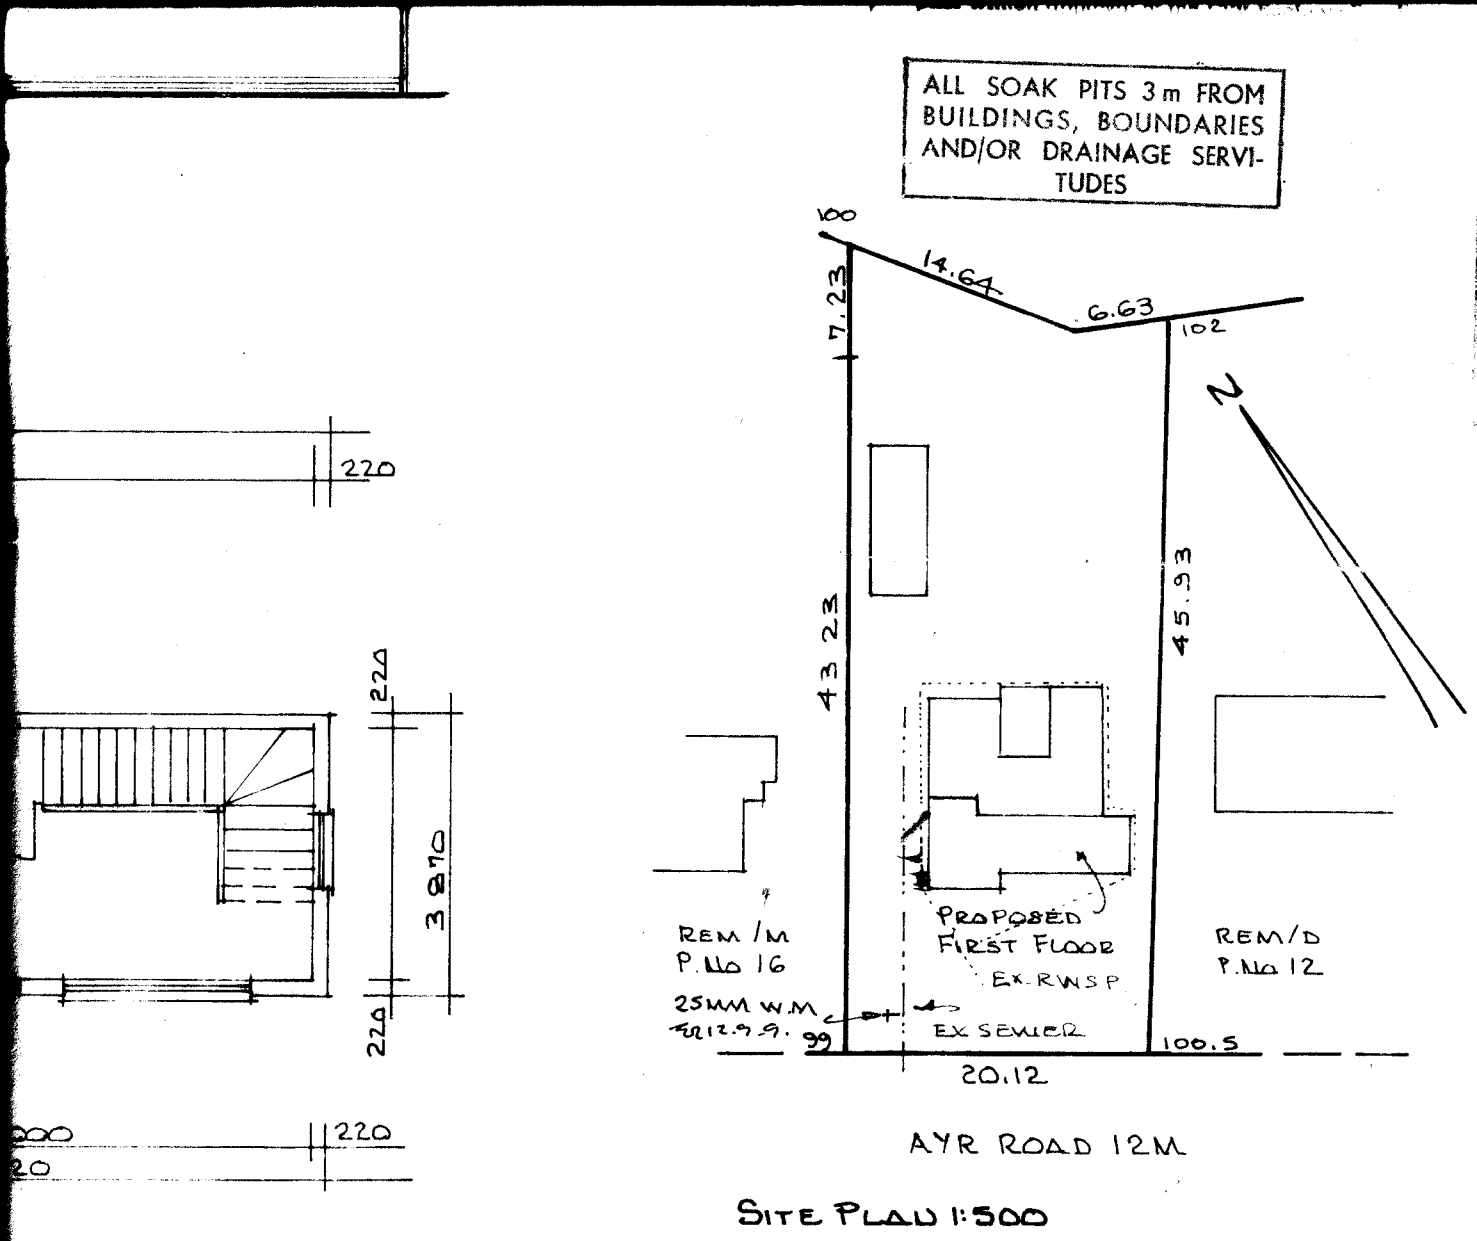

SITE PLAN 1:500

ROOF STRUCTURE TO BE TO EMPIRICAL RULES OR DESIGNED BY ENGINEER

USE 116.35  
51.64  
167.99M<sup>2</sup>



CONTRACTOR  
STYLE HOME ADDITIONS CC  
P.O. Box 61  
PINETOWN  
3600  
TEL: 720901

DRAWN BY:  
B. CULLIVANE  
15A CURRIE ROAD  
BEREA  
DURBAN 222458

*B. Cullivane*

**R/C DETAILS REQUIRED**

ROOF TO MATCH EXISTING  
PITCH 30°  
CONC. TILES ON 38x38 BATTENS ON P.V.C. ON  
114 X 38 ROOF  
TRUSSES AT  
685 etc

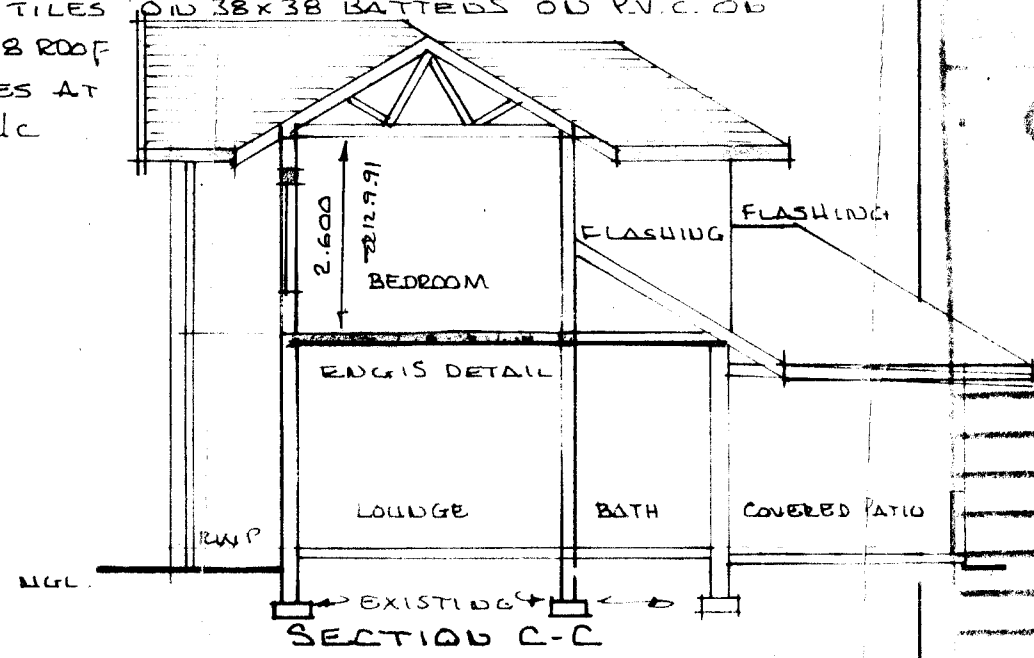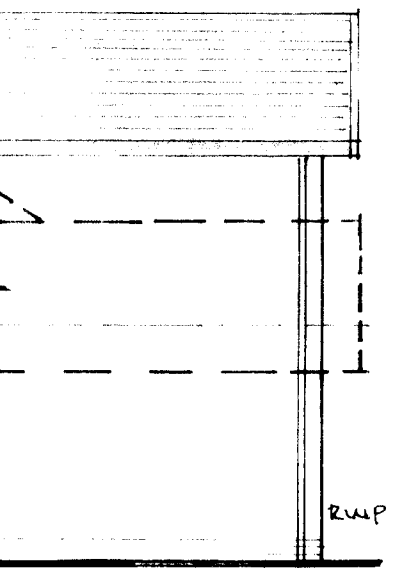

**CITY OF DURBAN**


PLAN NUMBER

0080-08-91-5


**APPROVED**

1991-10-09


D. C. MACLEOD  
City Engineer

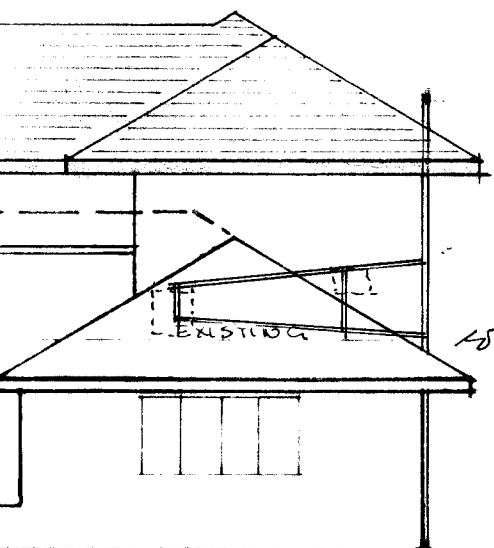


1212991

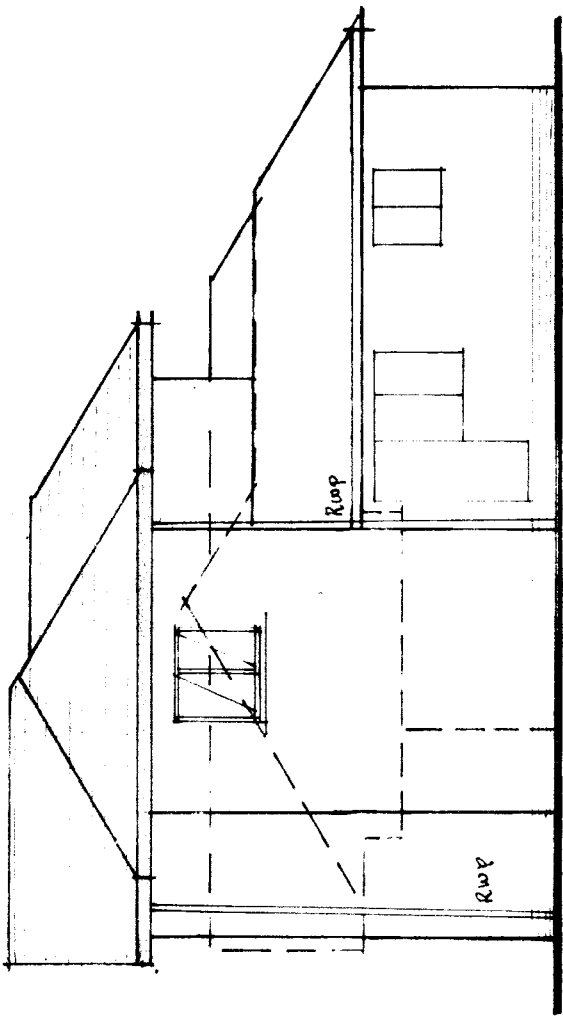

S.E. ELEVATION

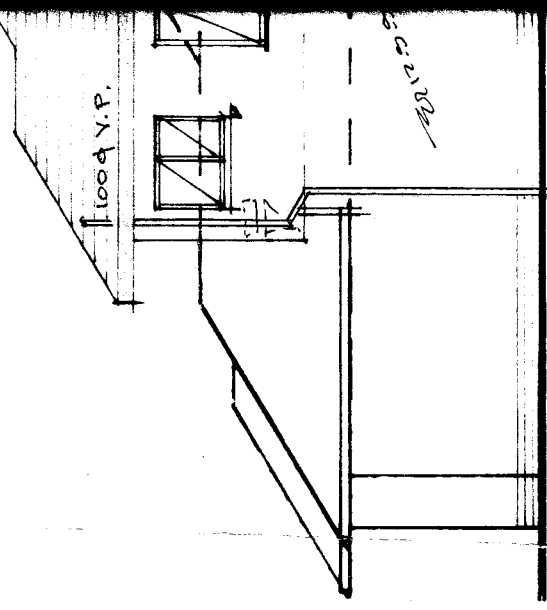

N.W. ELEVATION

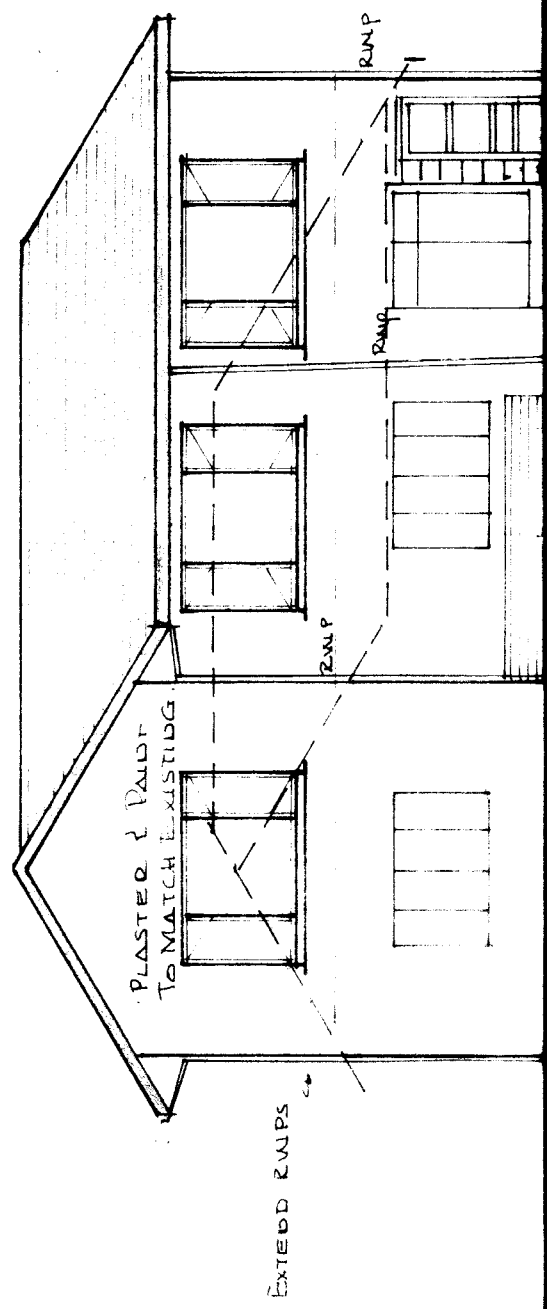

EX. SEW. ELEVATION