

NO. 5
COTTAGES
TO THIS TYPE

DURBAN HOUSING


TYPE
A1

LANDLORD SCHEME SECTION


16 Cobham Grove

SCALE

1/4" TO 1 FOOT

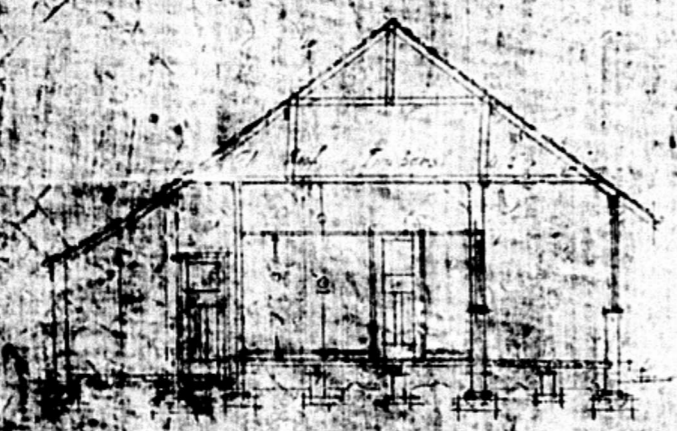

SECTION

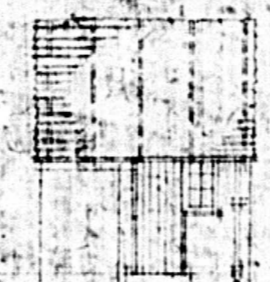


SIDE VIEW




OUTBUILDINGS




ROOF

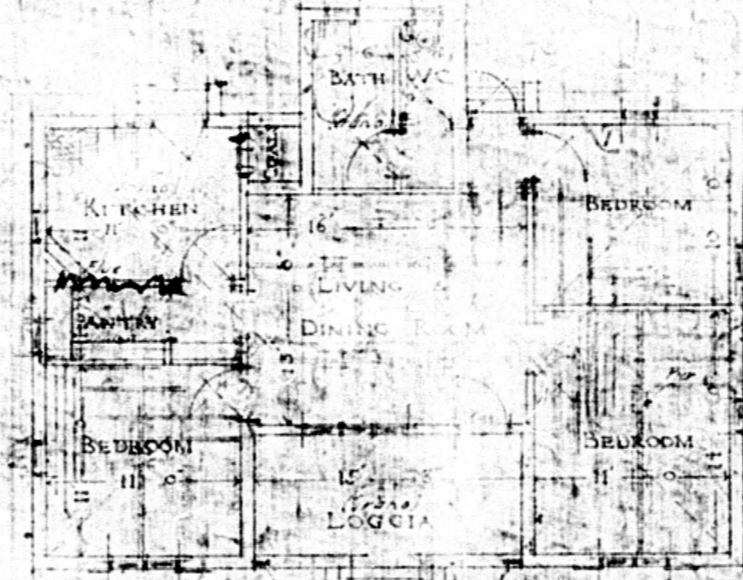


PLAN

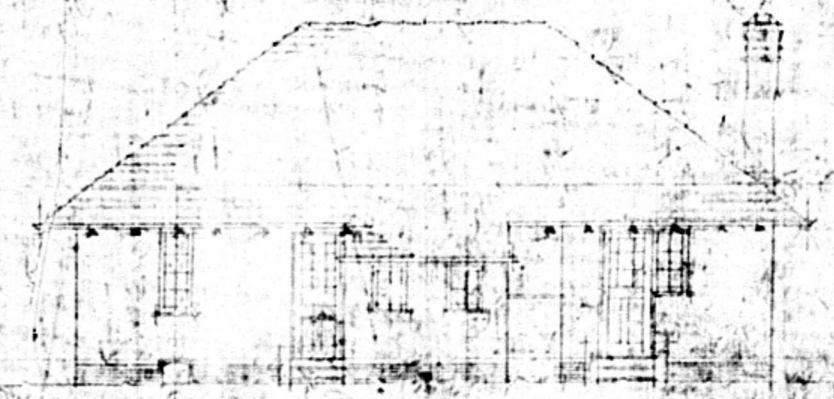


BACK VIEW

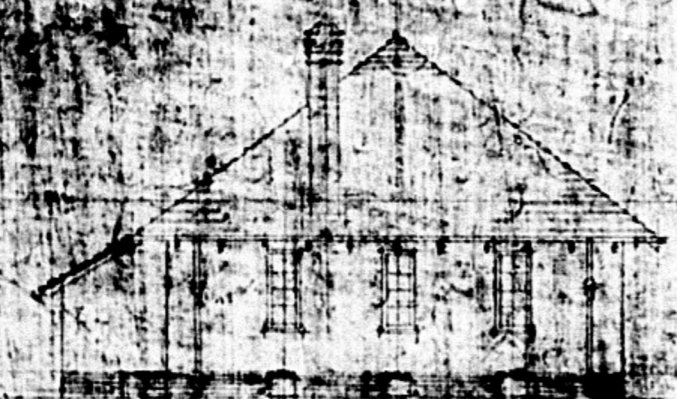

SIDE VIEW

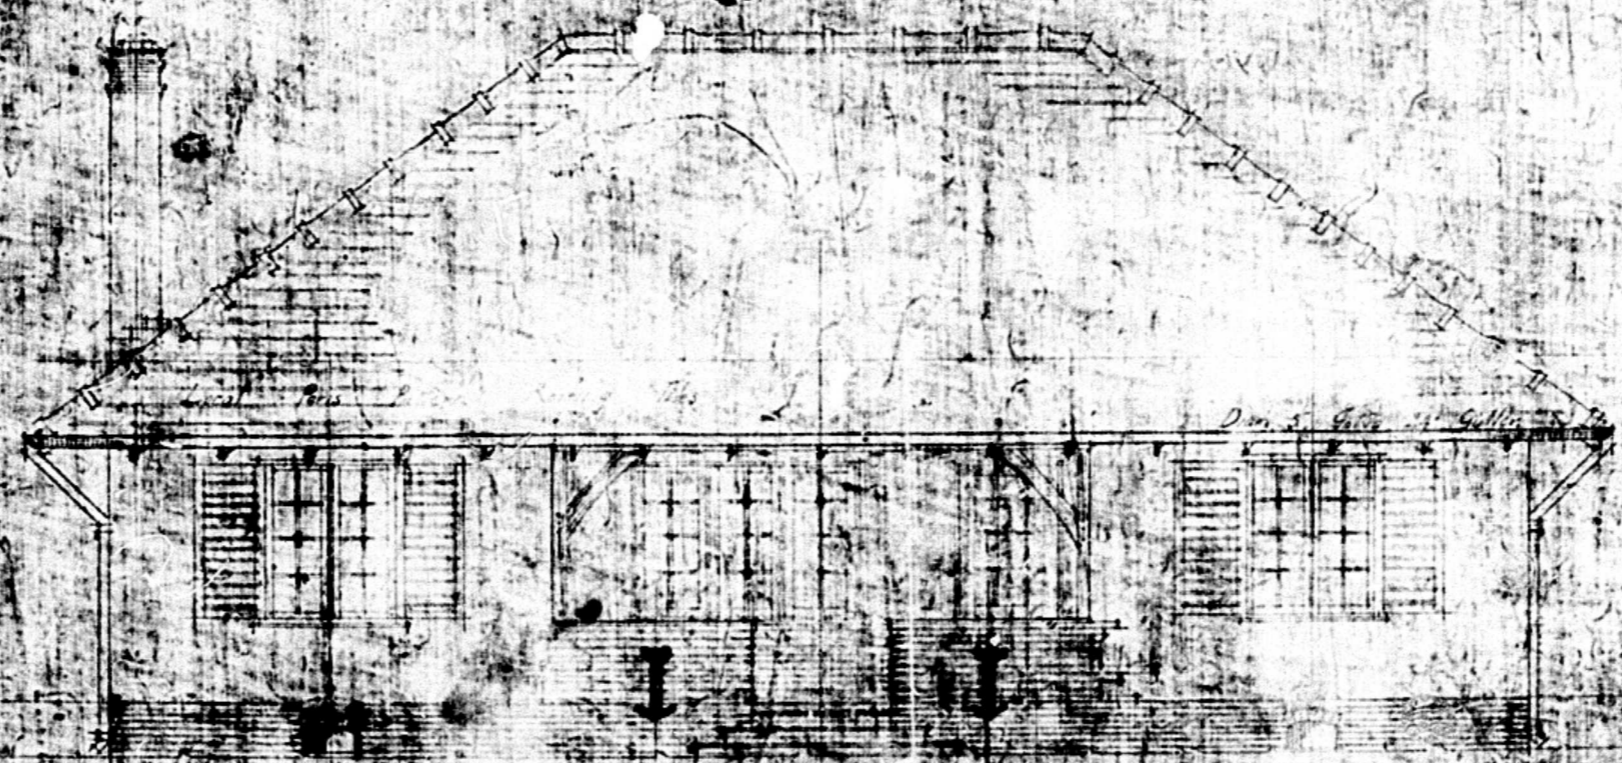

FRONT VIEW

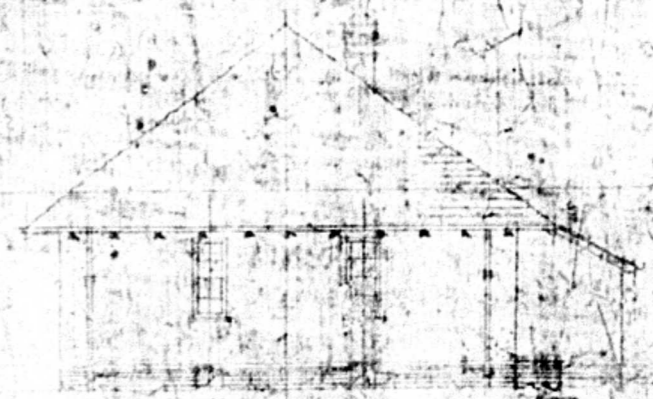

SIDE VIEW

ARCHITECT & SURVEYOR
GARDEN LANE
DURBAN
PHONE 657
JAN. 1924

48 47 46 45 44 43 42 41 40 39 38 37 36 35 34 33 32 31 30 29 28 27 26 25 24 23 22 21 20 19 18 17