


B7/121

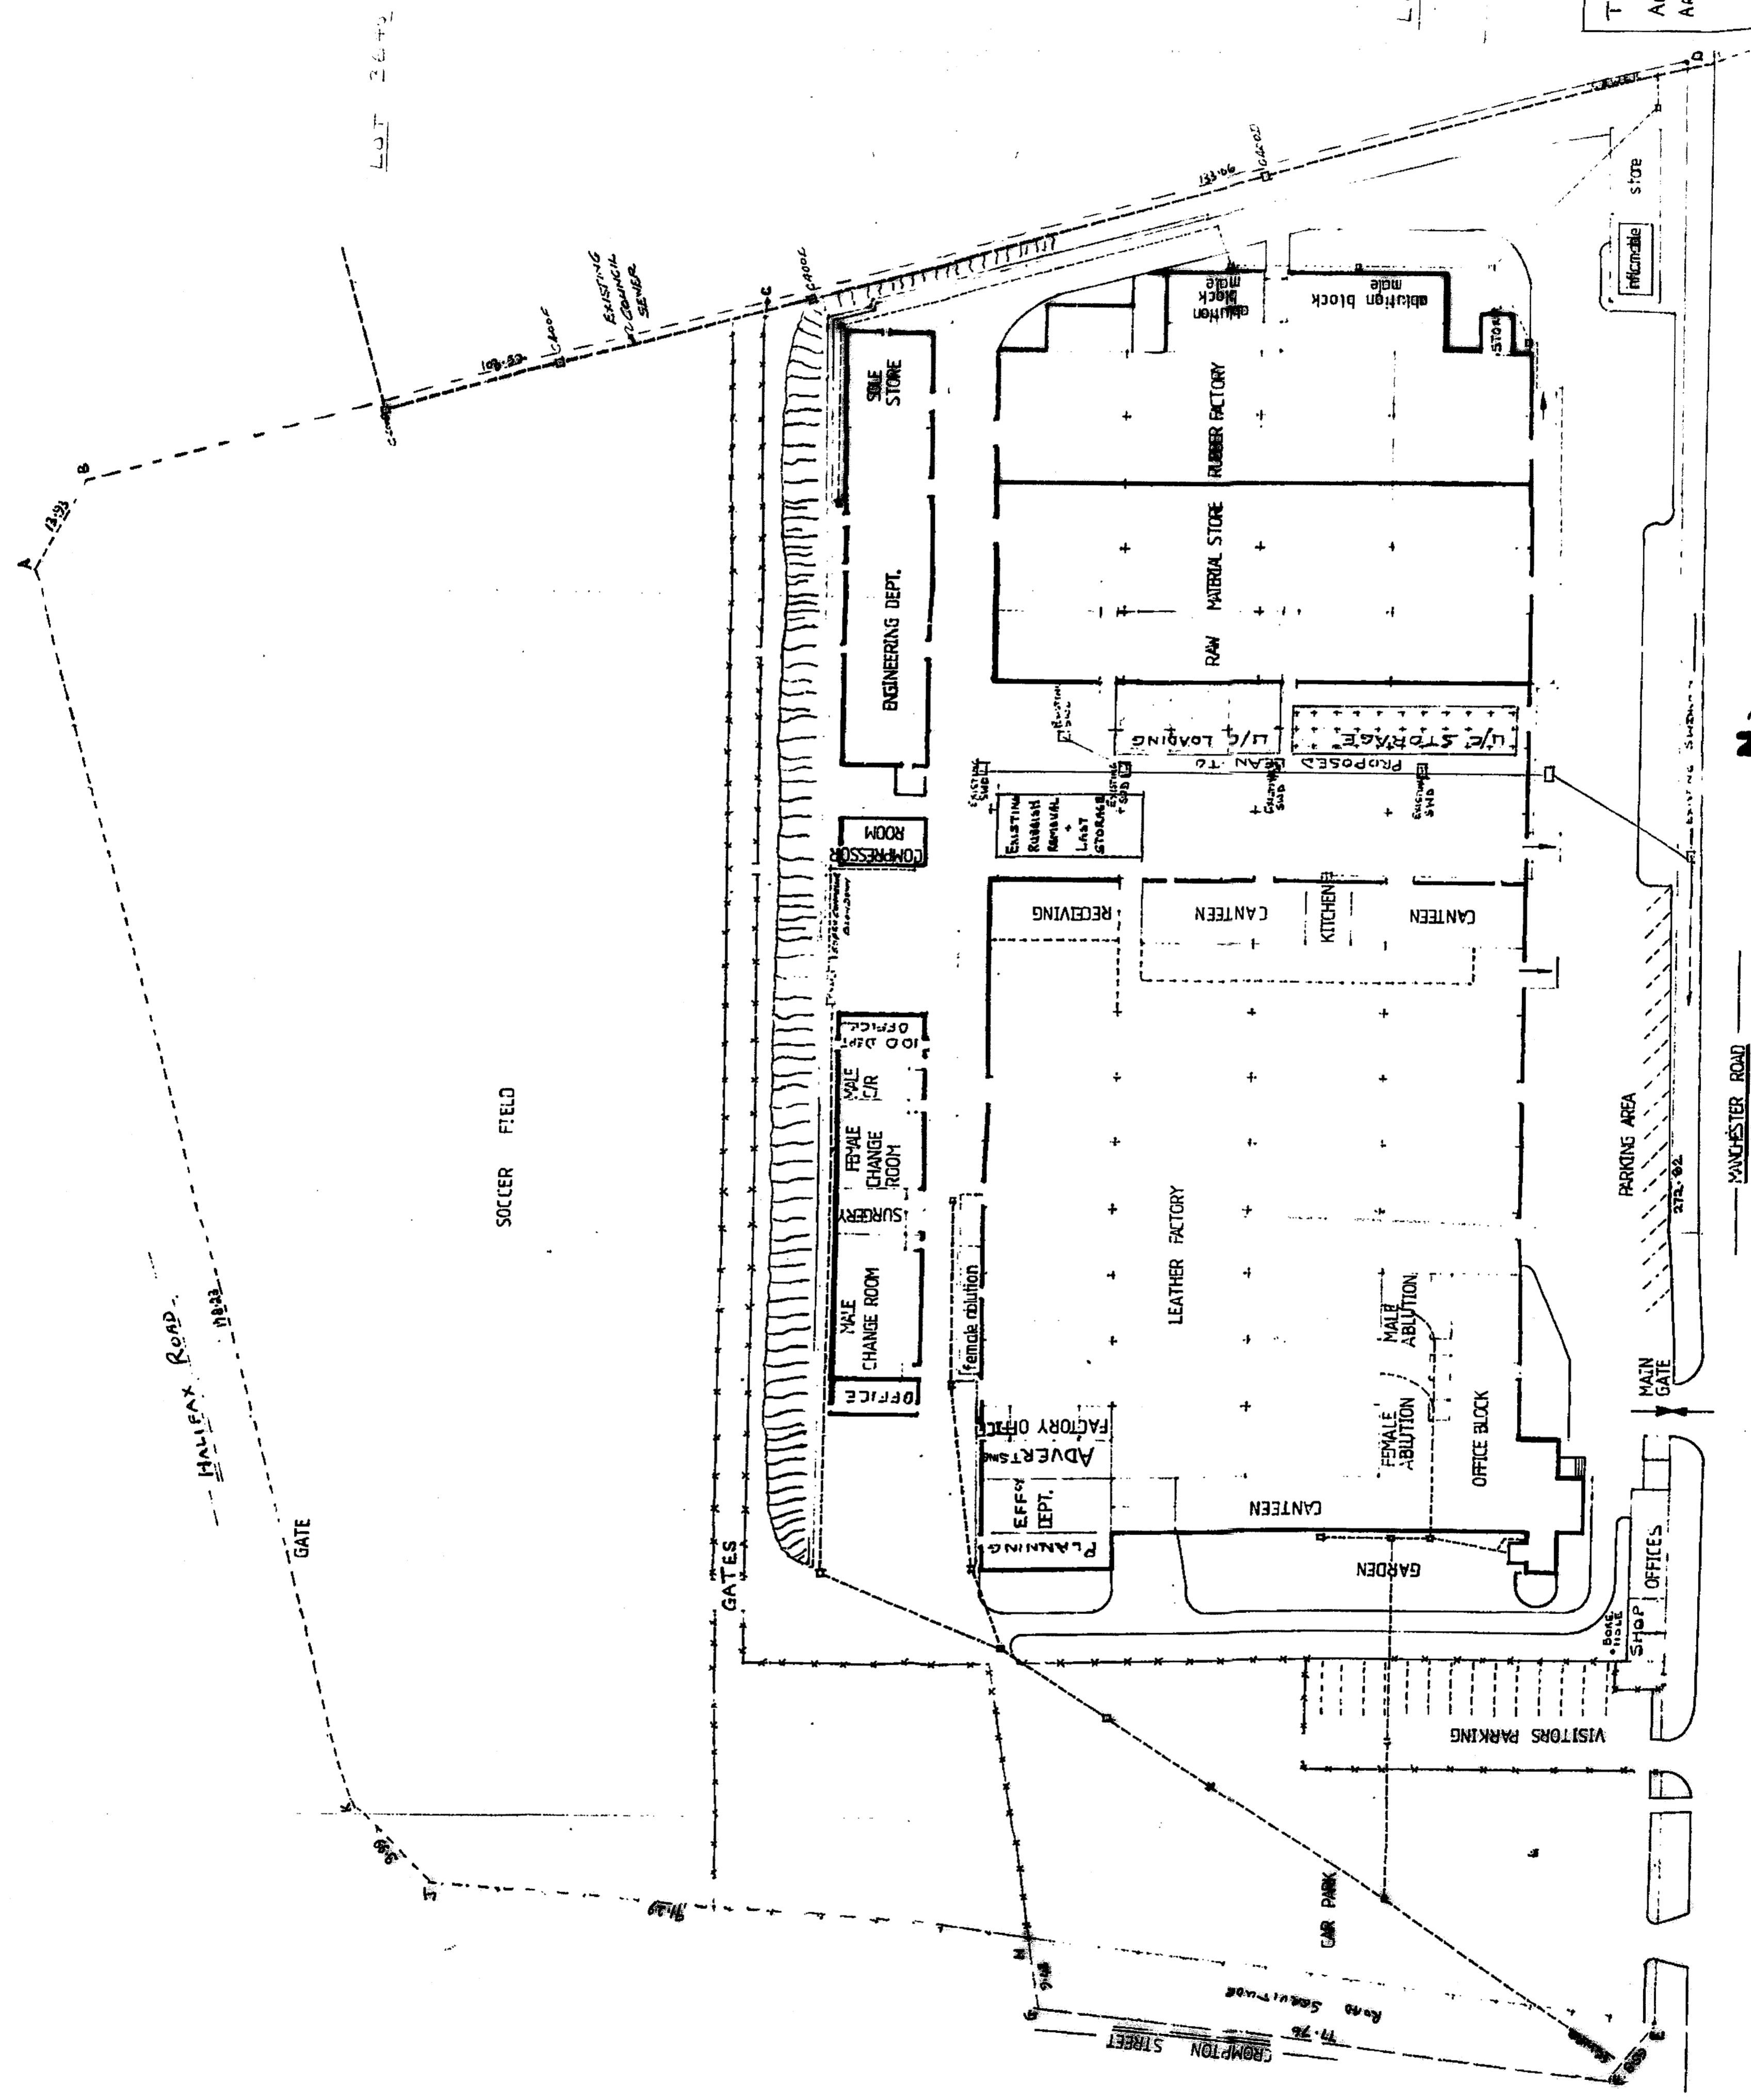

Lot 1/1963

TOTAL AREA LOT 4599	= 48,289 m ²
AREA OF EXISTING BLDGS	= 17,457
AREA OF PROPOSED BLDGS	= 3,774
	17,831 m ²

FUTURA FOOTWEAR LTD
 THE SA. BATA SHOE COMPANY LIMITED
 SUBJECT: SA BATA SHOE CO LTD LOT 4599 KNOWN AS PALMESTER ROAD PINE TOWN
 SCALE: 1:500 DATE: 17 APRIL 1984 DRAWN BY: R.W.P.
 DRAWING NO: 470 49 APPR BY:

SIDES IN METRES	DIRECTIONS	SIDES IN METRES	DIRECTIONS
AB 13.93	182 32 4	FS 72.76	9 7 52
BC 103.52	253 38 22	SH 9.48	167 31 32
CD 132.06	263 25 32	KL 31.25	25 24 12
DE 272.82	354 15 40	JK 9.99	113 25 20
EF 3.9	4 5 12	KA 128.25	163 24 32