

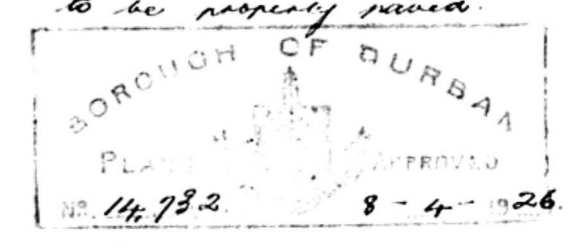
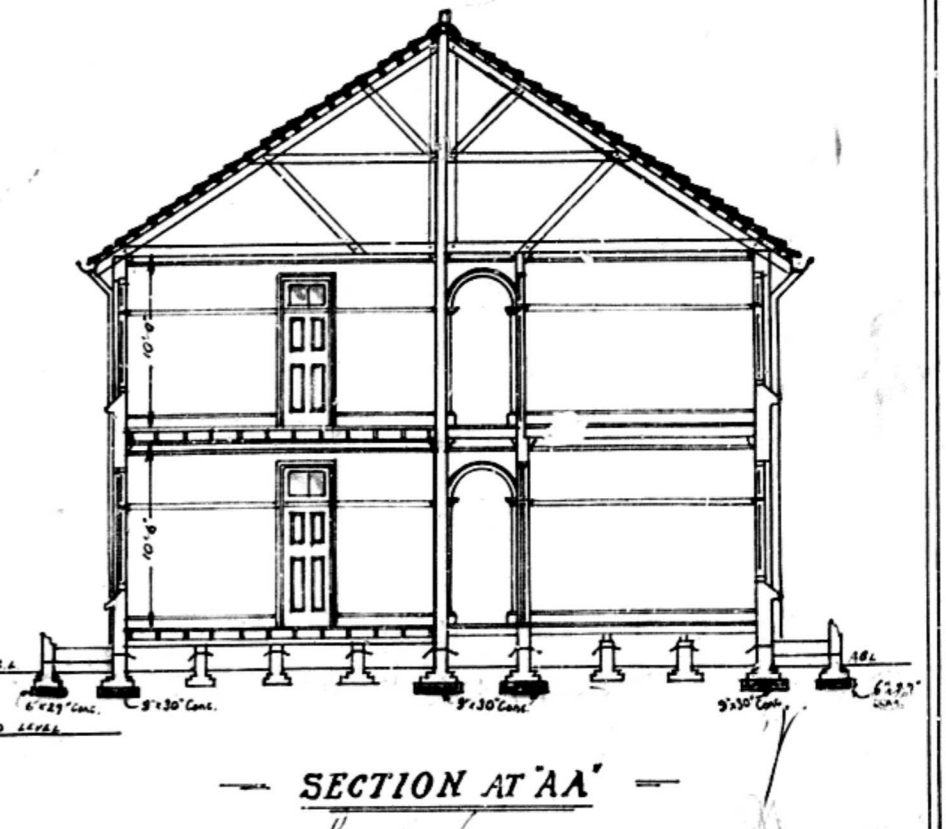
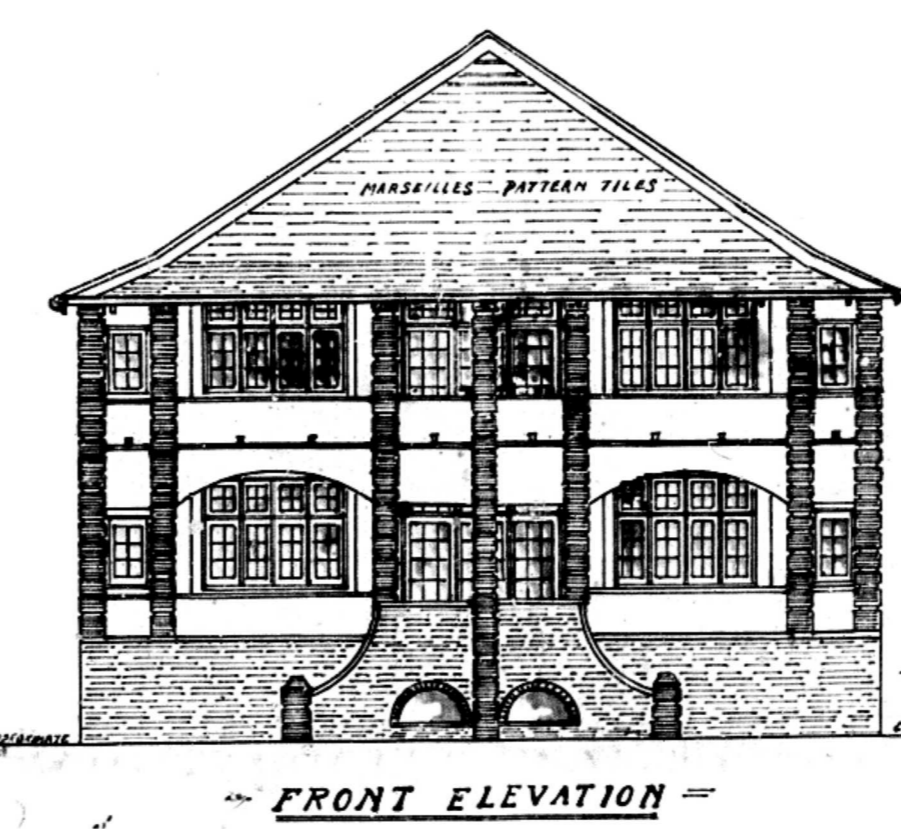
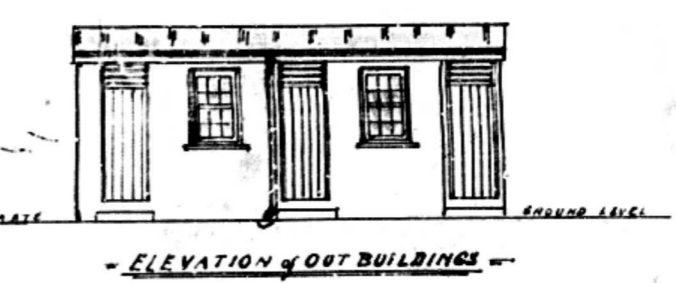
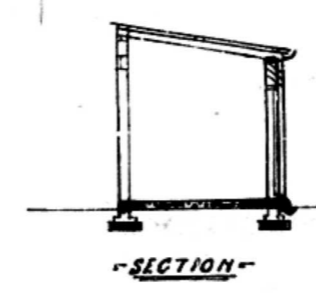
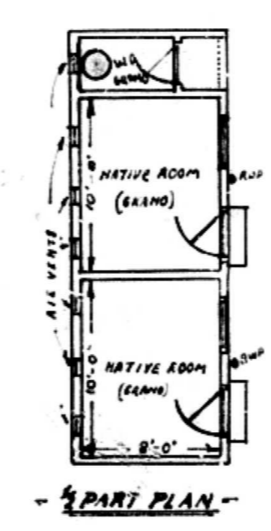


148/50 Plans for a

Native s.b. to be signed by a foreign and portion of your area at the back to be properly paved.

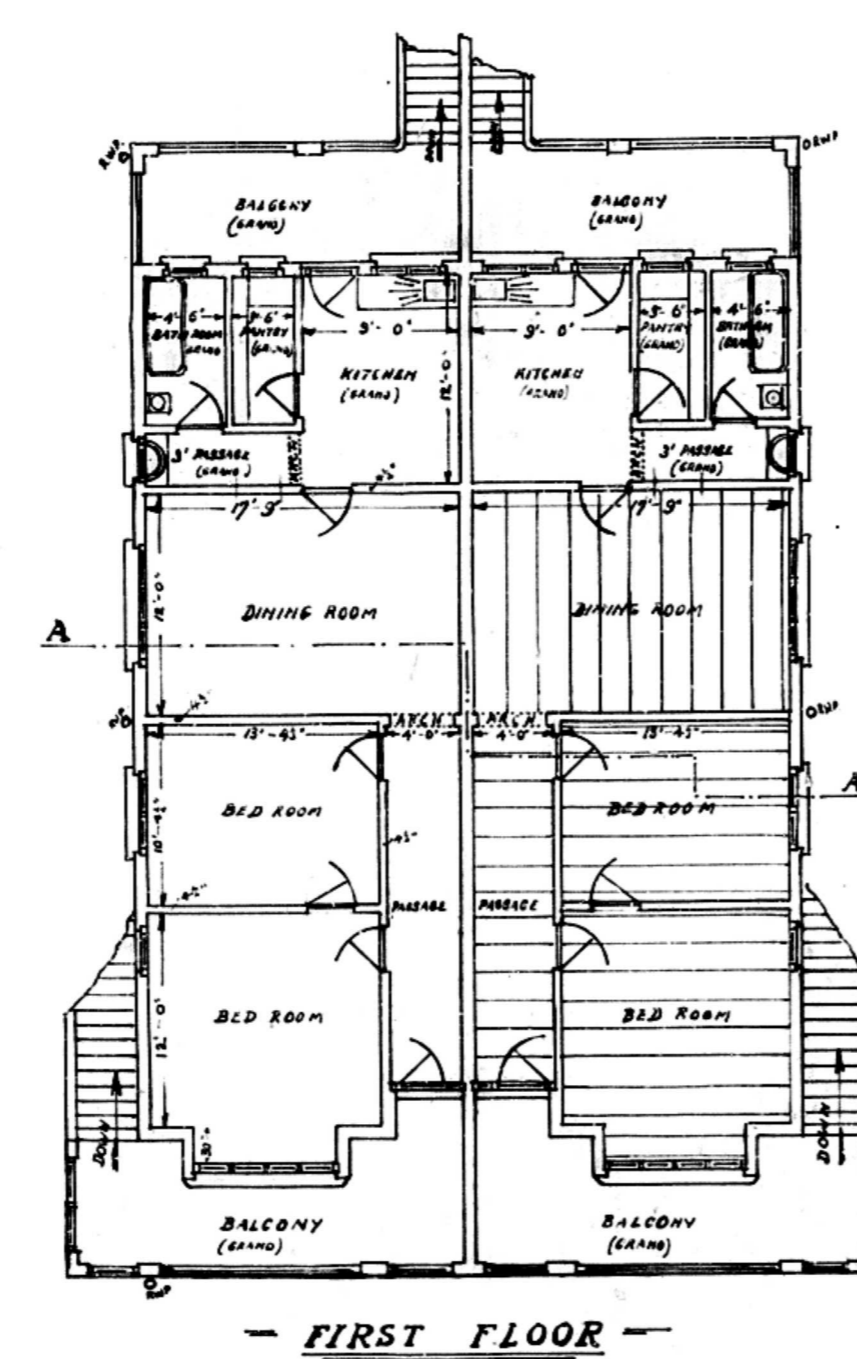

**PROPOSED RESIDENTIAL FLATS**  
 FOR A.E. M'GARR, Esq.  
 TO BE BUILT ON LOT 50 of ERF 19620 BLOCK B,  
 TOWN LANDS OF DURBAN.  
 SCALE: 8'-0" to 1" 18-3-1926 R.F.

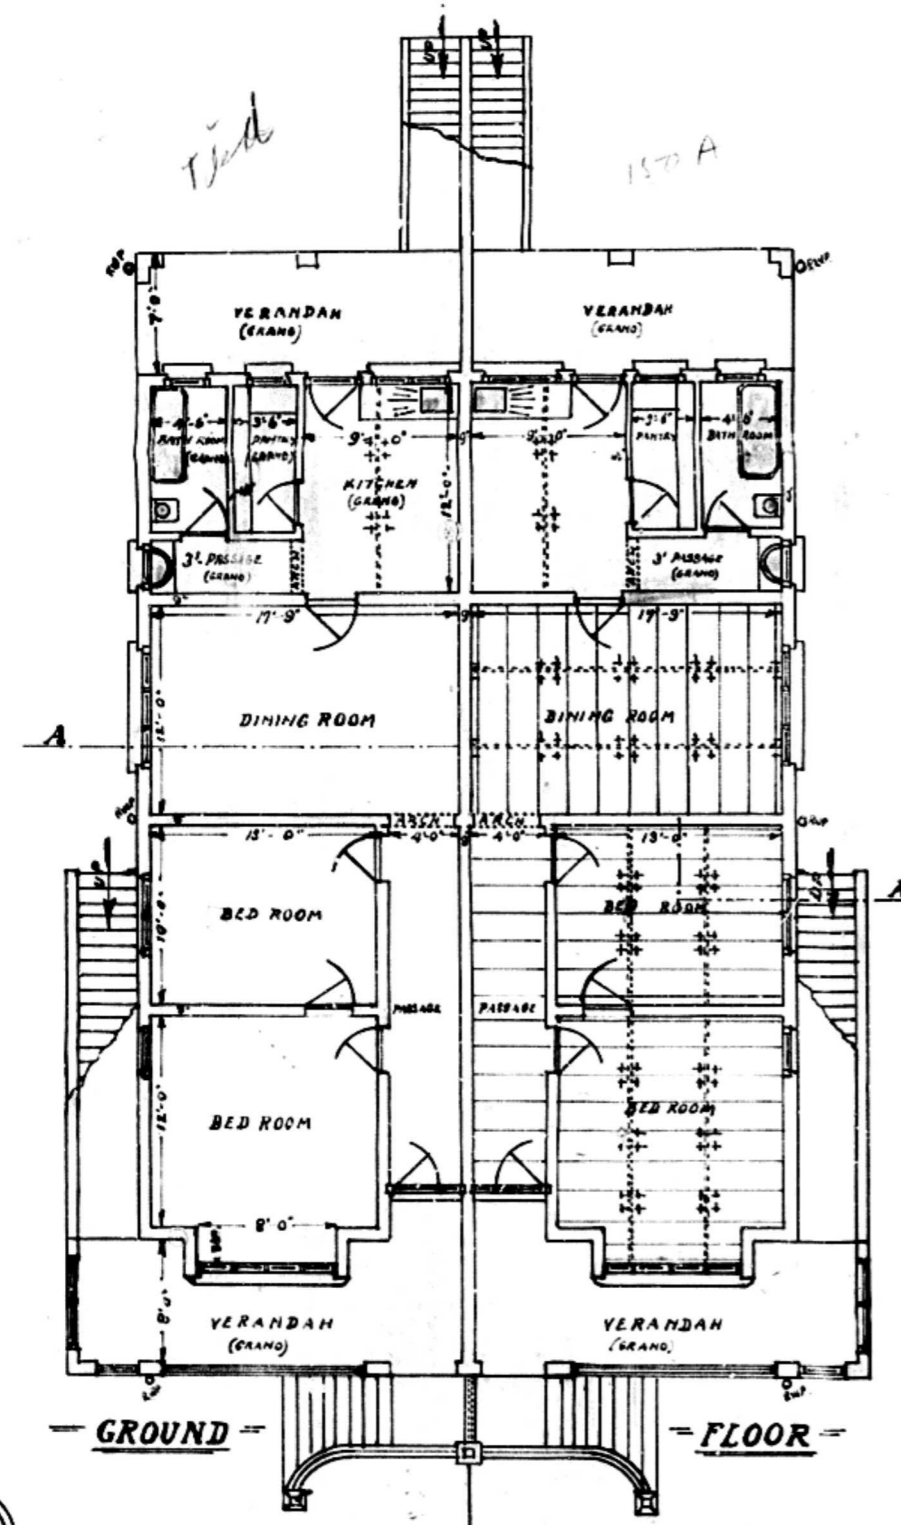

Handwritten signature and date: 18-3-1926