

REV	DATE	DESCRIPTION
2	11/16/2021	Levels updated as per UStruct
1	11/8/2021	Silo Bases and Outlet orientation Updated
0	10/4/2021	Added General Notes
0	9/20/2021	REVISED SILO FOUNDATION LAYOUT
C	2020/07/13	Changed Silo Foundation
B	2019/02/12	Reclaim Tunnel detail added
A	2019/02/07	1st Issue for Review

TECHMACH

TECHMACH TECHNOLOGY (Pty) LTD
P.O. Box 4183, Limpitokwe 1743
10 Nicholls Street, Chandoz, Krugersdorp, 1743
Tel: +27 11 782 3091


CLIENT:
PREMIER FOODS - DURBAN


PROJECT:
PROPOSED SILO EXTENSION
GENERAL ARRANGEMENT

TITLE:
SILO EXTENSION LAYOUT

DRAWING NO:
P2109-105-201


DATE:	2/7/2019	REV:	2
DRAWN:	03 Tonkin	SHEET SIZE:	A0
CHECKED:		SHEET:	1/2

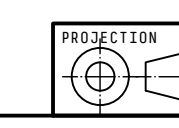

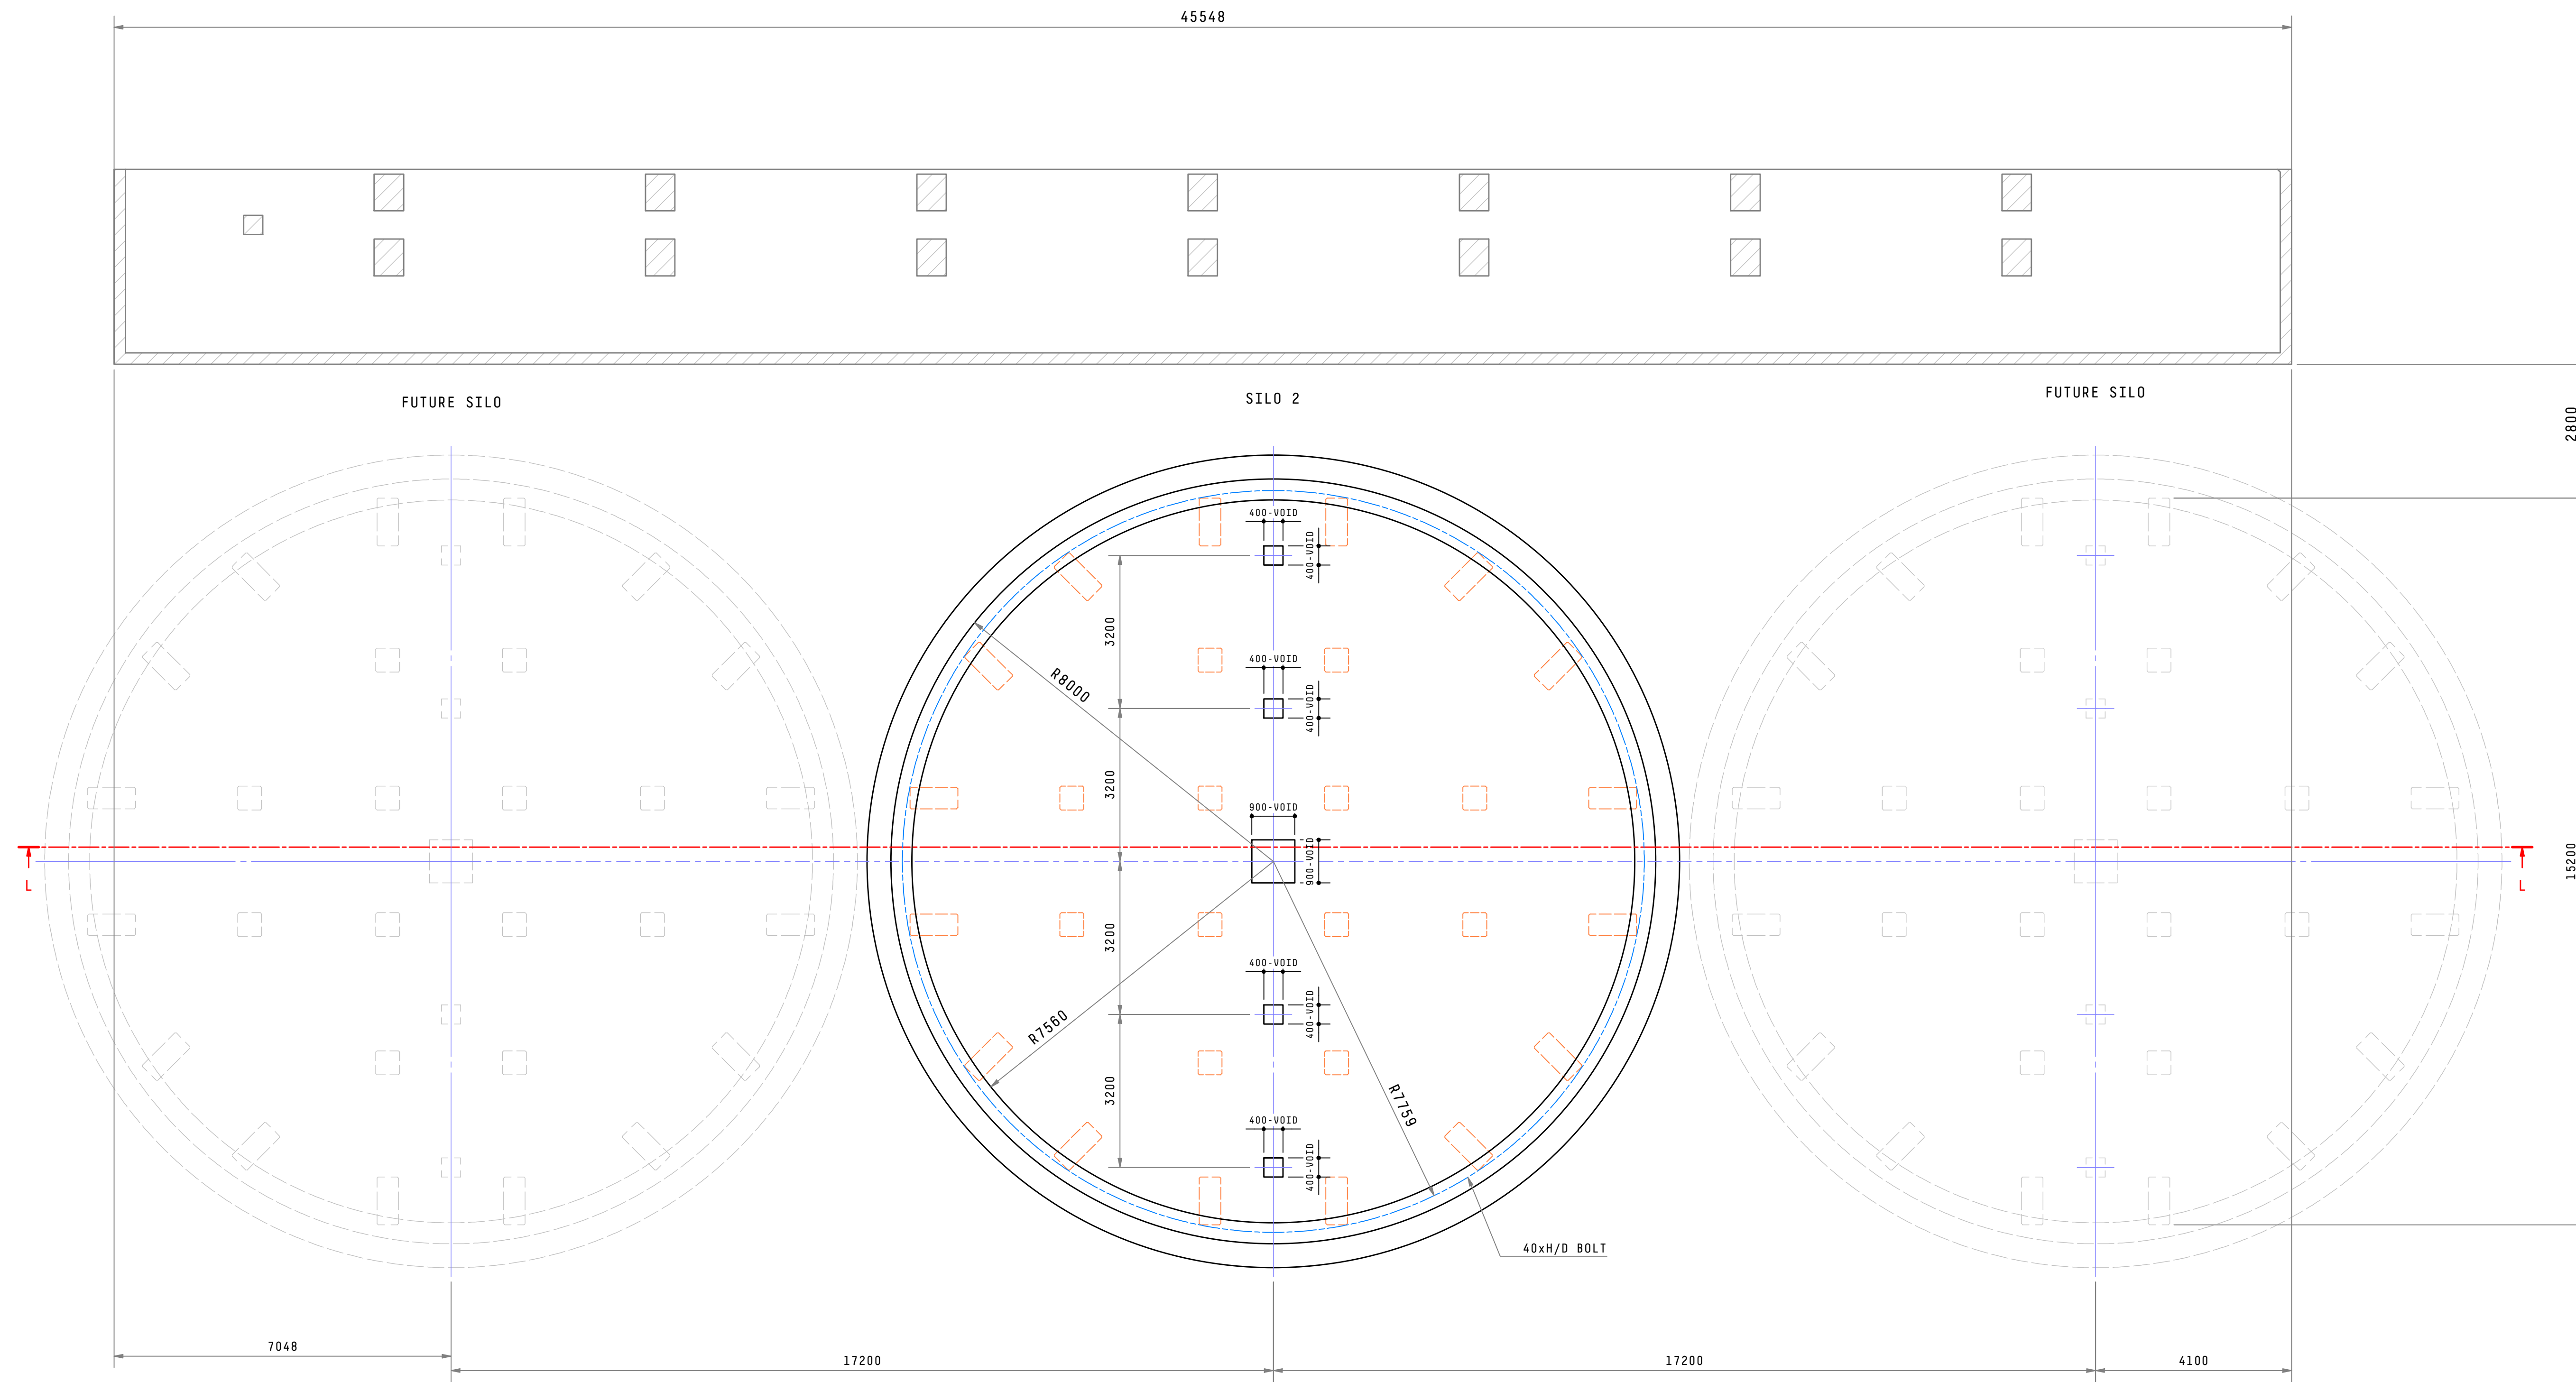


Plan View D-D (Ground Level)

Scale 1 : 75

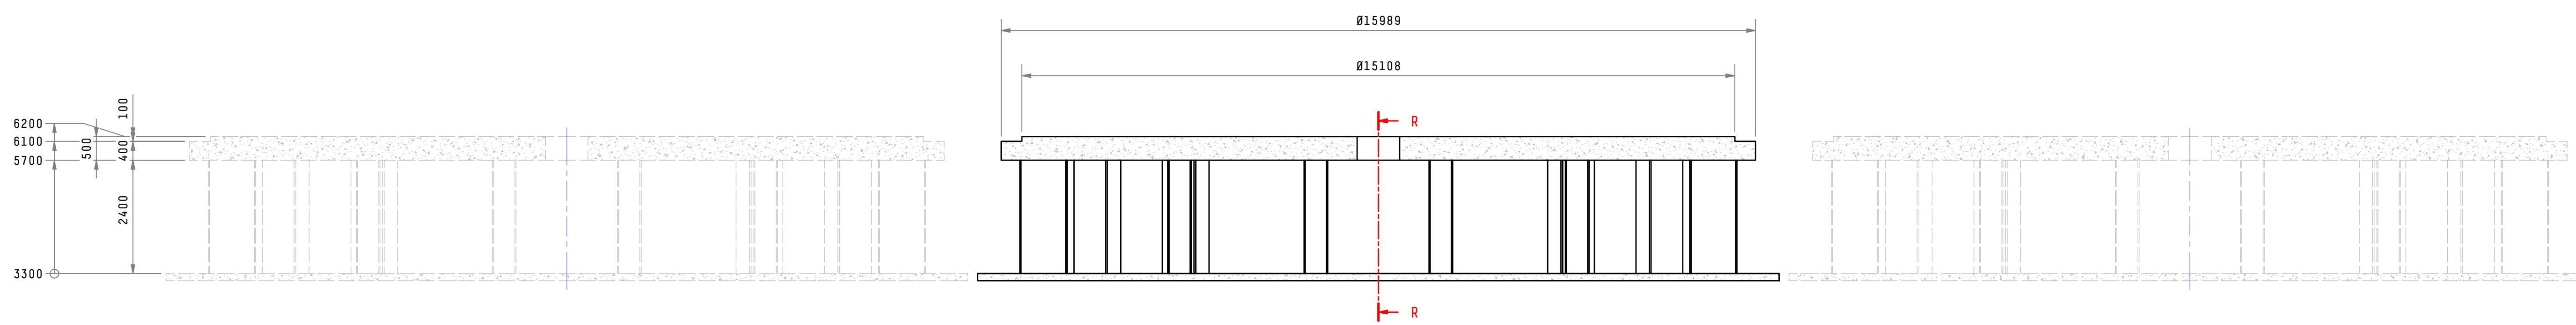

Section L-L

Scale 1 : 75

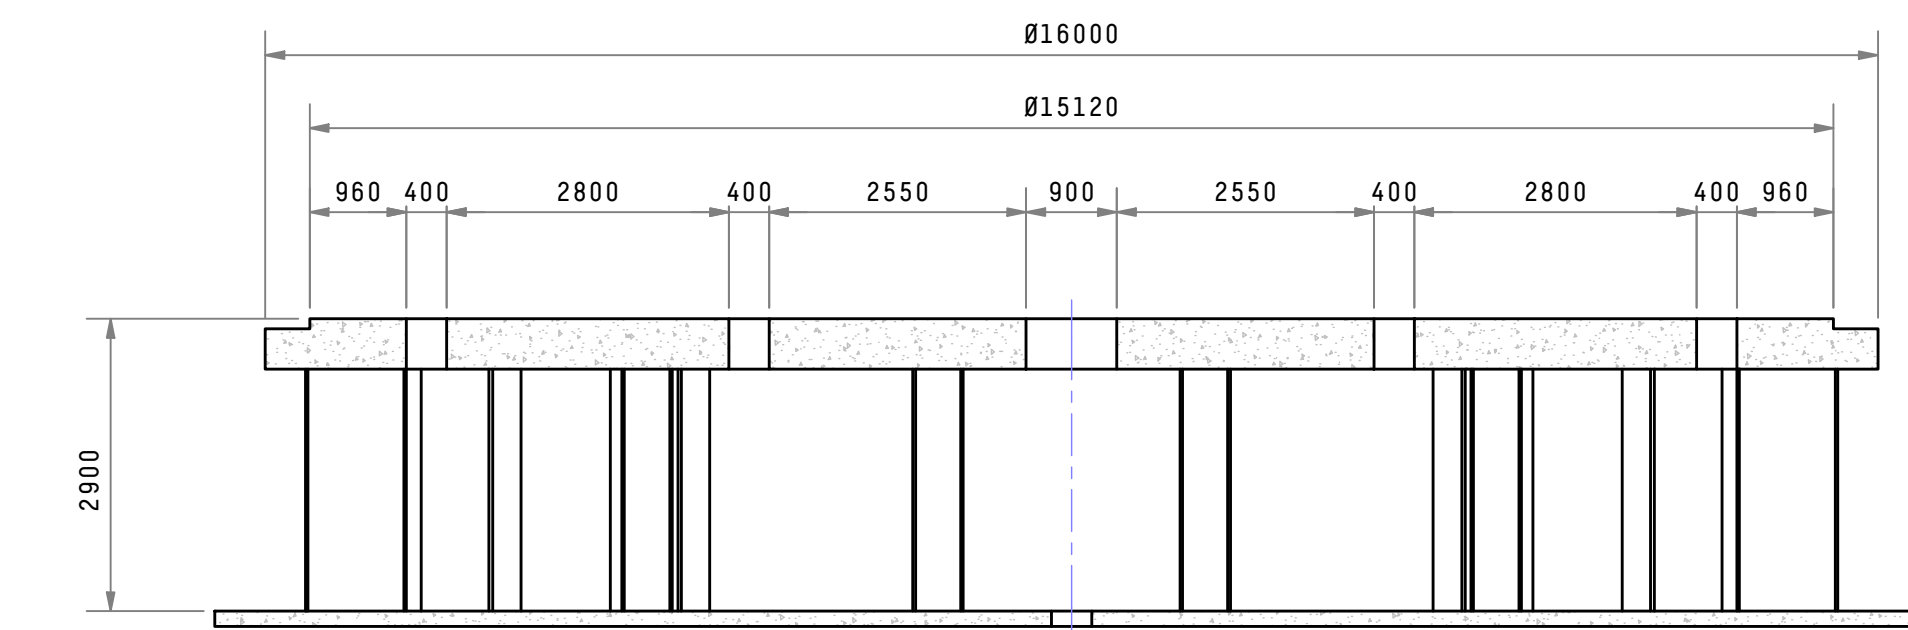

Section R-R

Scale 1 : 75

REV	DATE	DESCRIPTION
2	11/16/2021	Levels updated as per structure
1	11/8/2021	SILO Water and Outlet orientation Updated
0	10/4/2021	Added General Notes
0	9/29/2021	REVISED SILO FOUNDATION LAYOUT
C	2020/07/13	Changed Silo Foundation
B	2019/02/12	Reinforce Tunnel detail added
A	2019/02/07	1st Issue for Review

TECHMACH

TECHMACH TECHNOLOGY (Pty) LTD
 P.O. Box 4183, Limpitengwele 1743
 10 Nicholls Street, Chandoz, KwaZulu-Natal, 1743
 Tel: +27 11 782 3091

CLIENT:
PREMIER FOODS - DURBAN

PROJECT:
**PROPOSED SILO EXTENSION
 GENERAL ARRANGEMENT**

TITLE:
SILO EXTENSION LAYOUT

DRAWING NO:
P2109-105-201

DATE:	2/7/2019	REV:	2
DRAWN:	03 Tonkin	PROJECT:	A0
CHECKED:		SHEET:	2/2

