
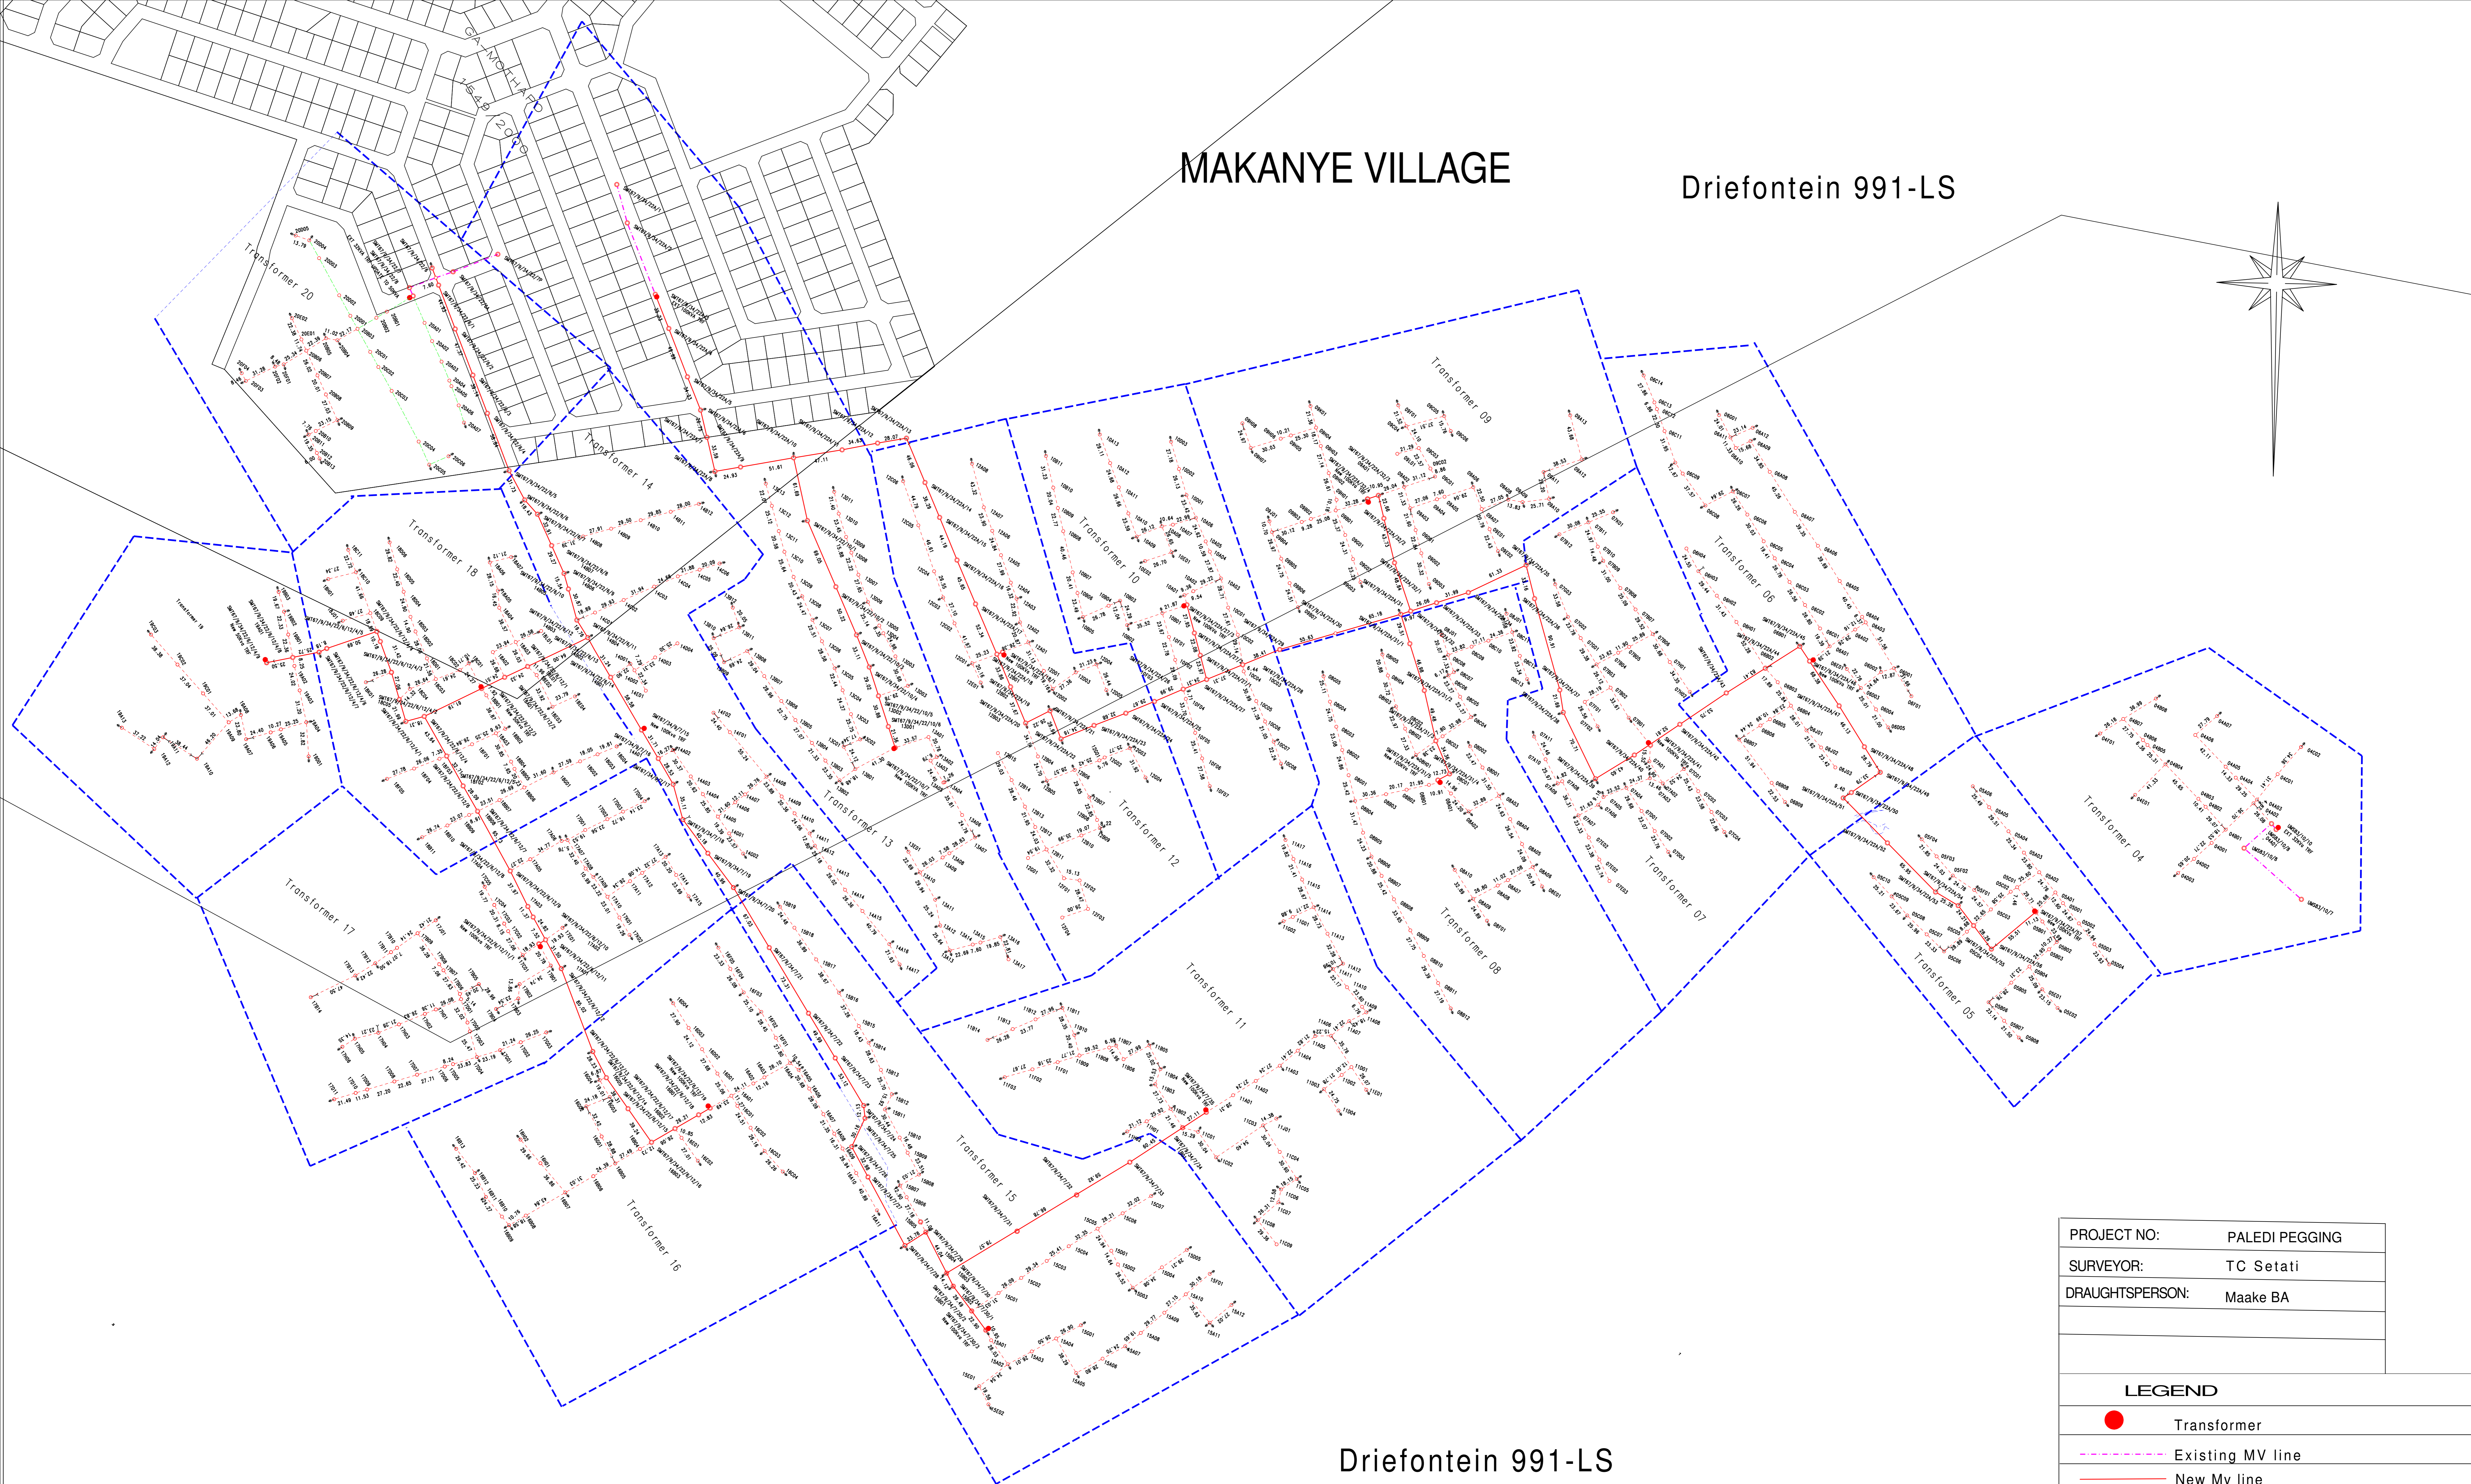


MAKANYE VILLAGE

Driefontein 991-LS

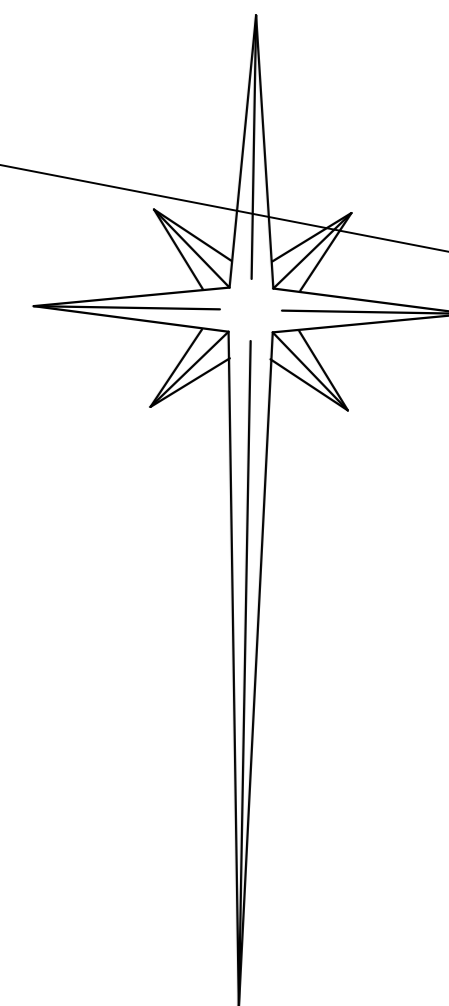

PROJECT NO:	PALEDI PEGGING
SURVEYOR:	TC Setati
DRAUGHTSPERSON:	Maake BA

LEGEND	
	Transformer
	Existing MV line
	New Mv line
	New Lv line
	Strut pole
	Stay wire
	Cadastral Boundary
	Tree

Driefontein 991-LS