



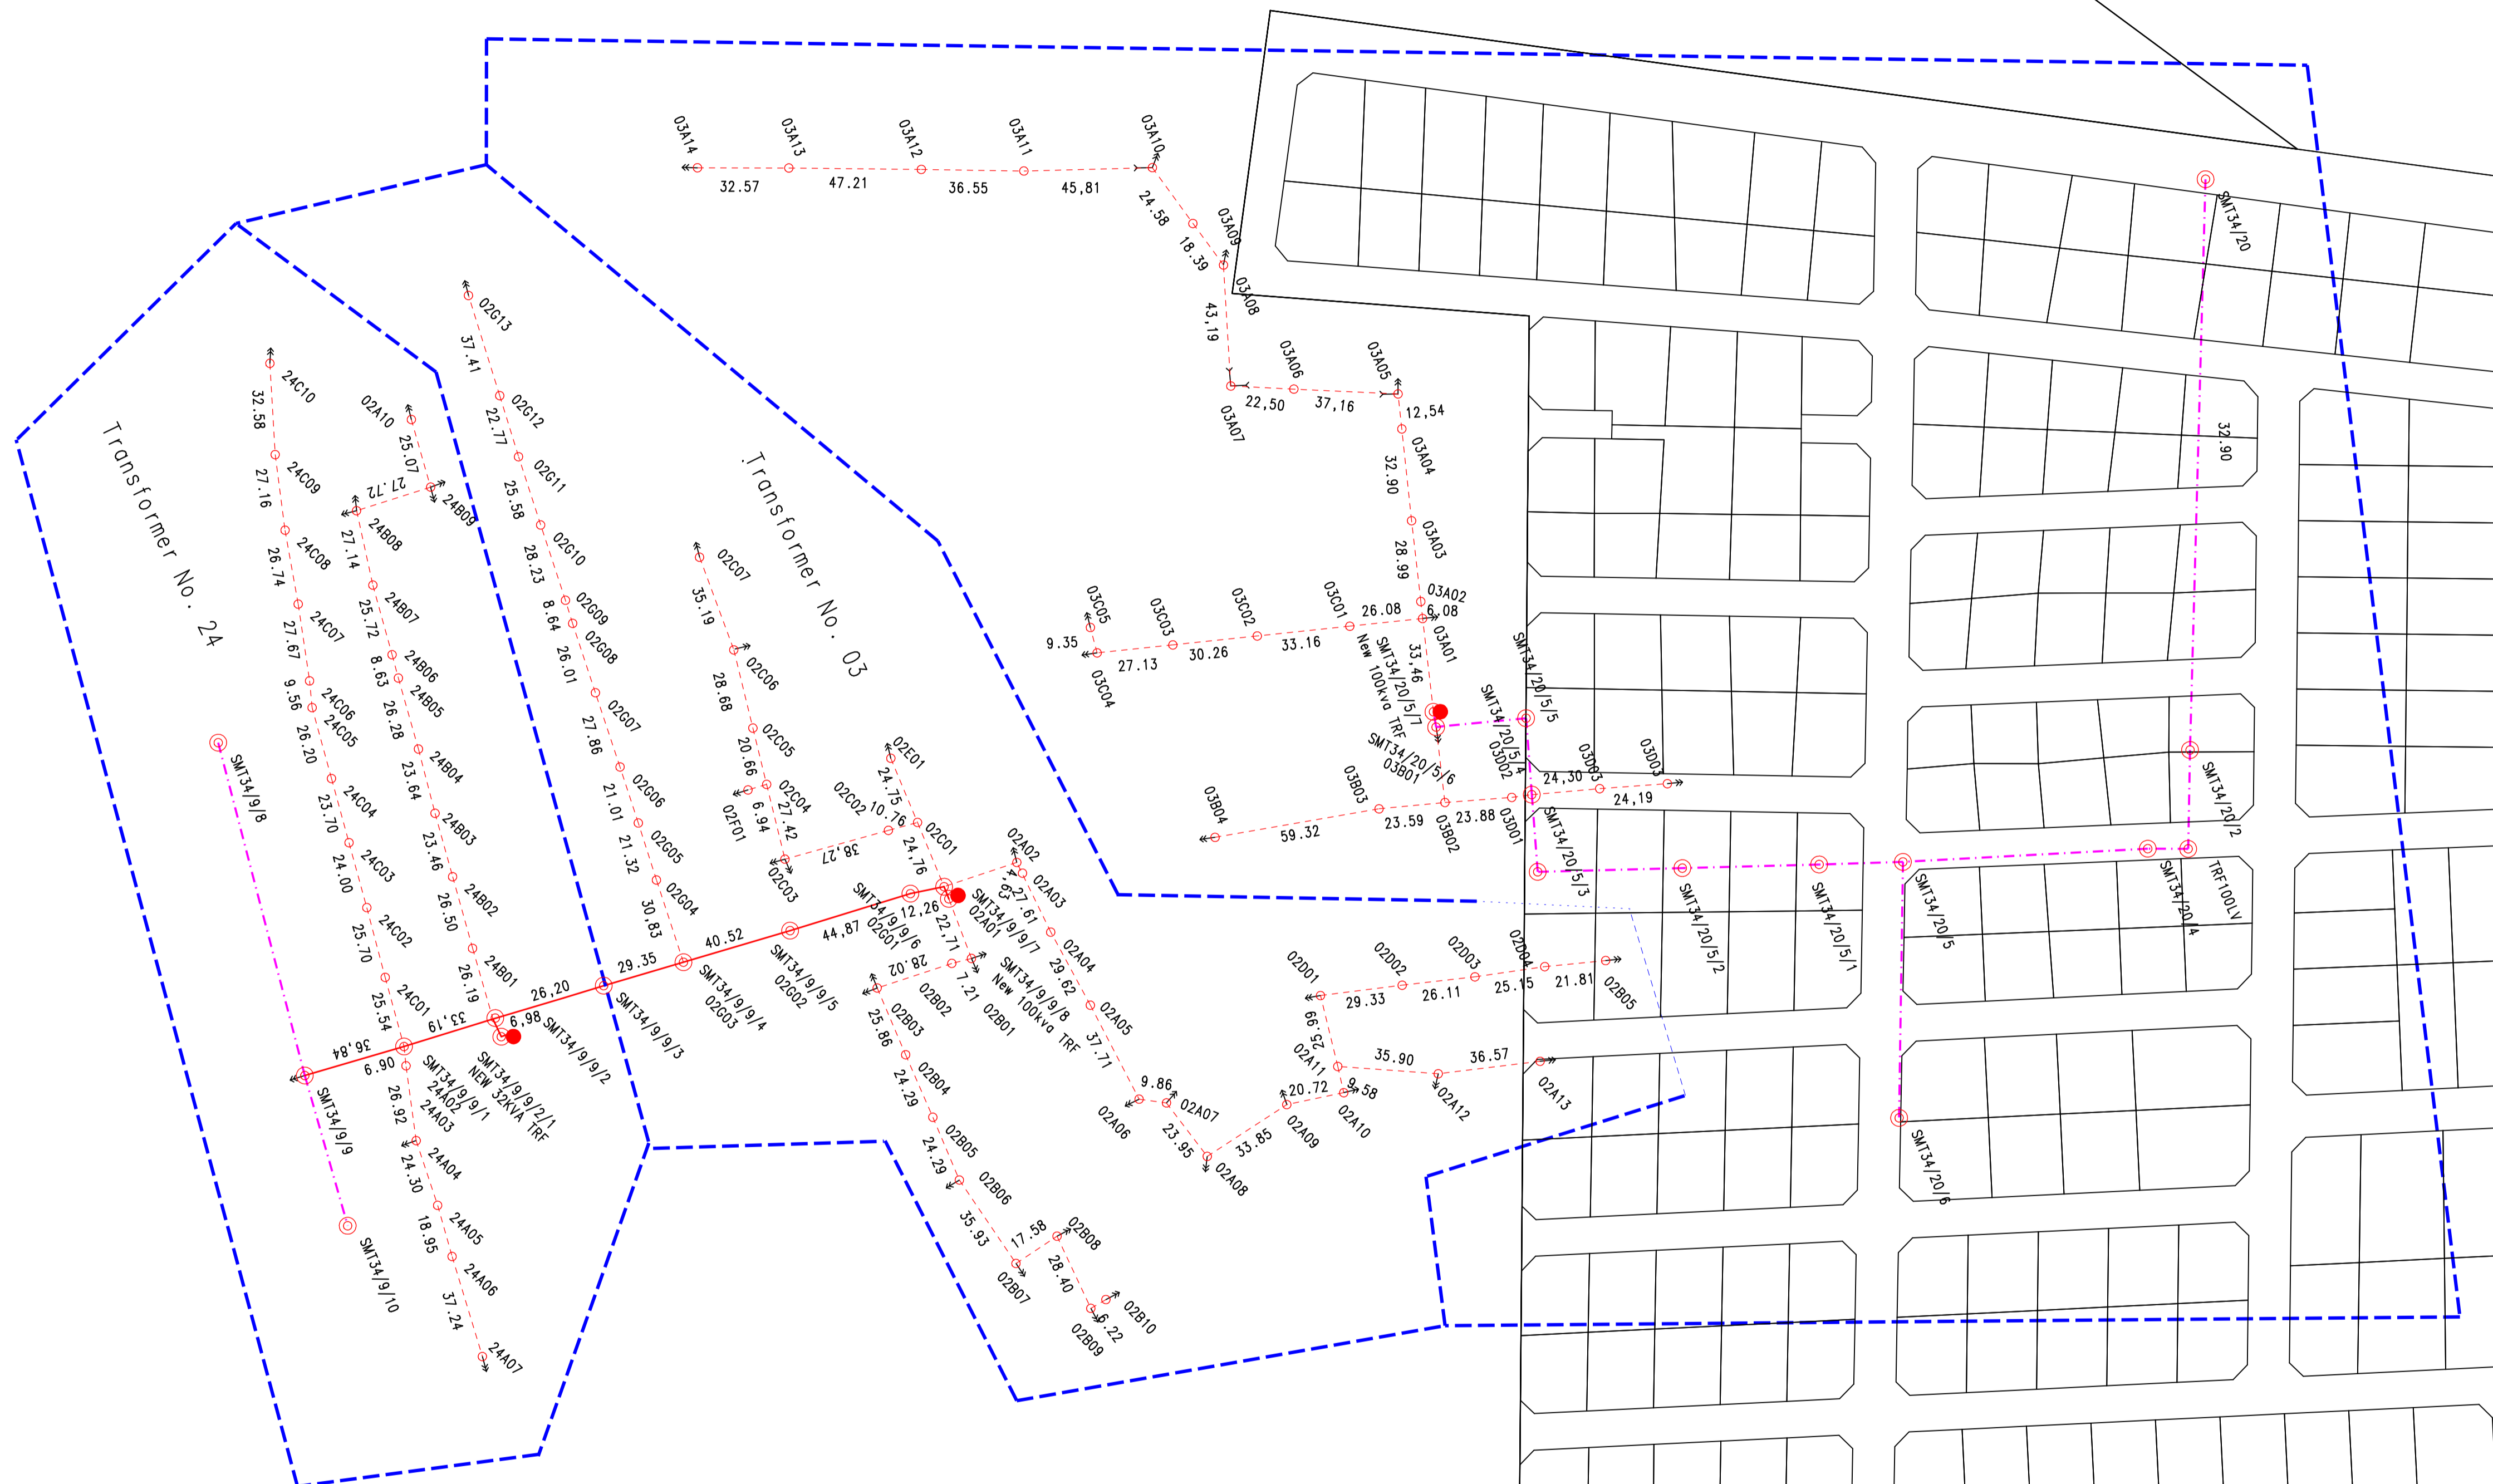

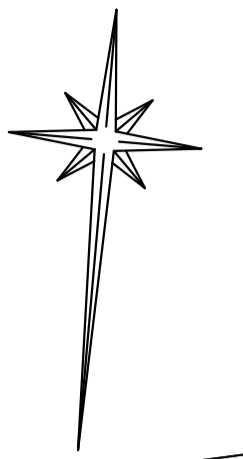





# MAKANYE VILLAGE



PROJECT NO: PALEDI PEGGING  
 SURVEYOR: TC Setati  
 DRAUGHTSPERSON: Maake BA
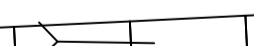
### LEGEND

-  Transformer
-  Existing MV line
-  New Mv line
-  New Lv line
-  Strut pole
-  Stay wire
-  Cadastral Boundary
-  Tree

Bezuidenhoutslust 992-LS

CONTACT DETAILS 082 743 3496  
 SCALE: [1:1500] PAGE: [1] of [2]