

Scale: 1/8" = 1'-0"










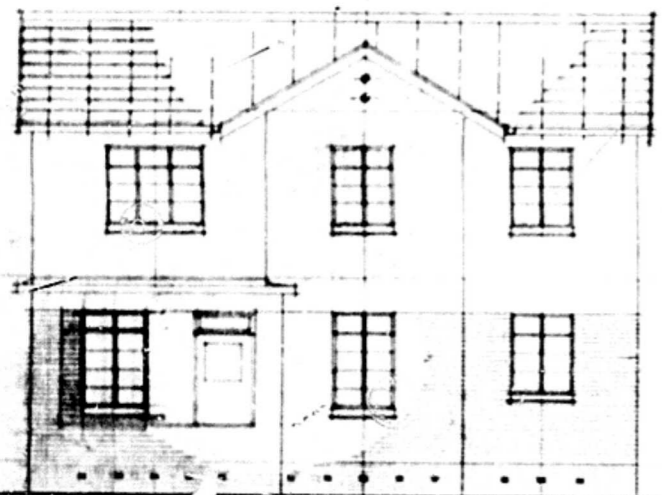


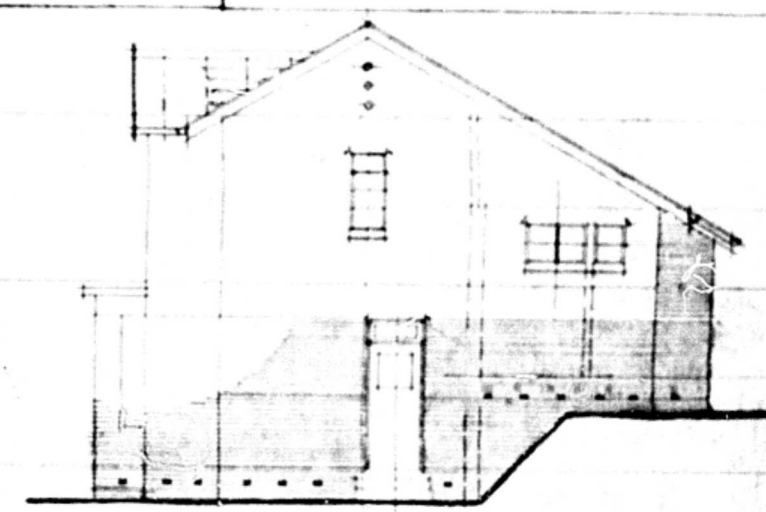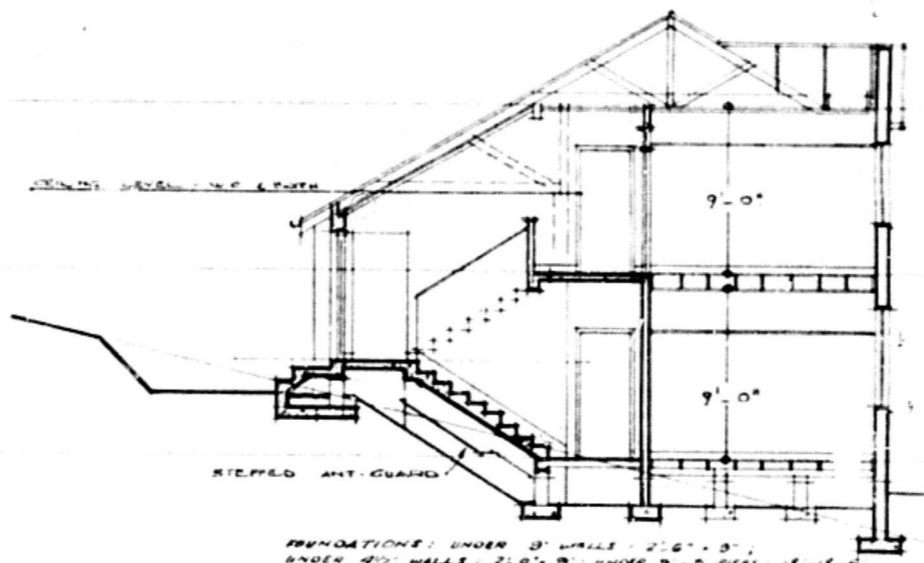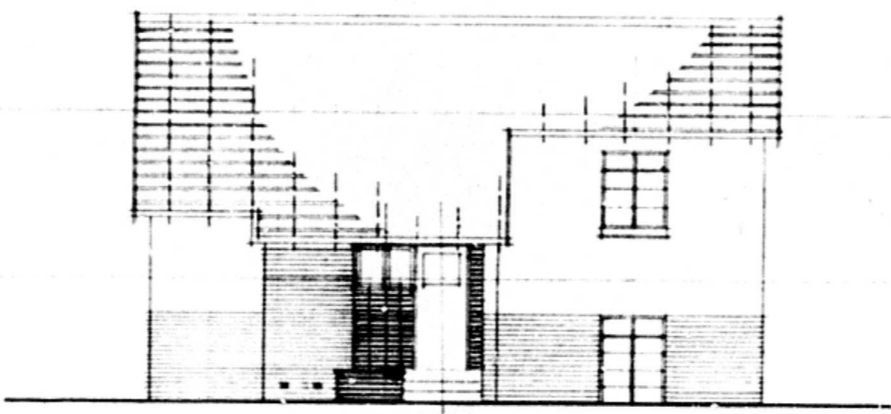


- GARDEN - ELEVATION -


- ENTRANCE - ELEVATION -

- SECTION - A - A -


- SIDE - ELEVATION -

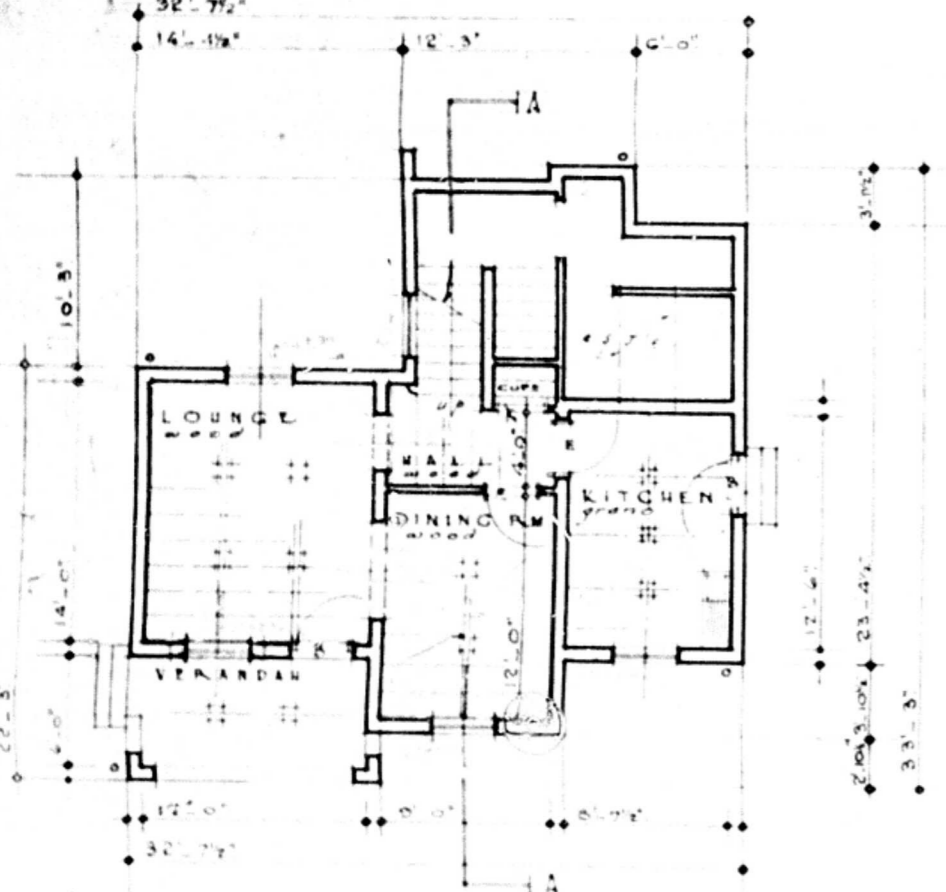

- GROUND - FLOOR -

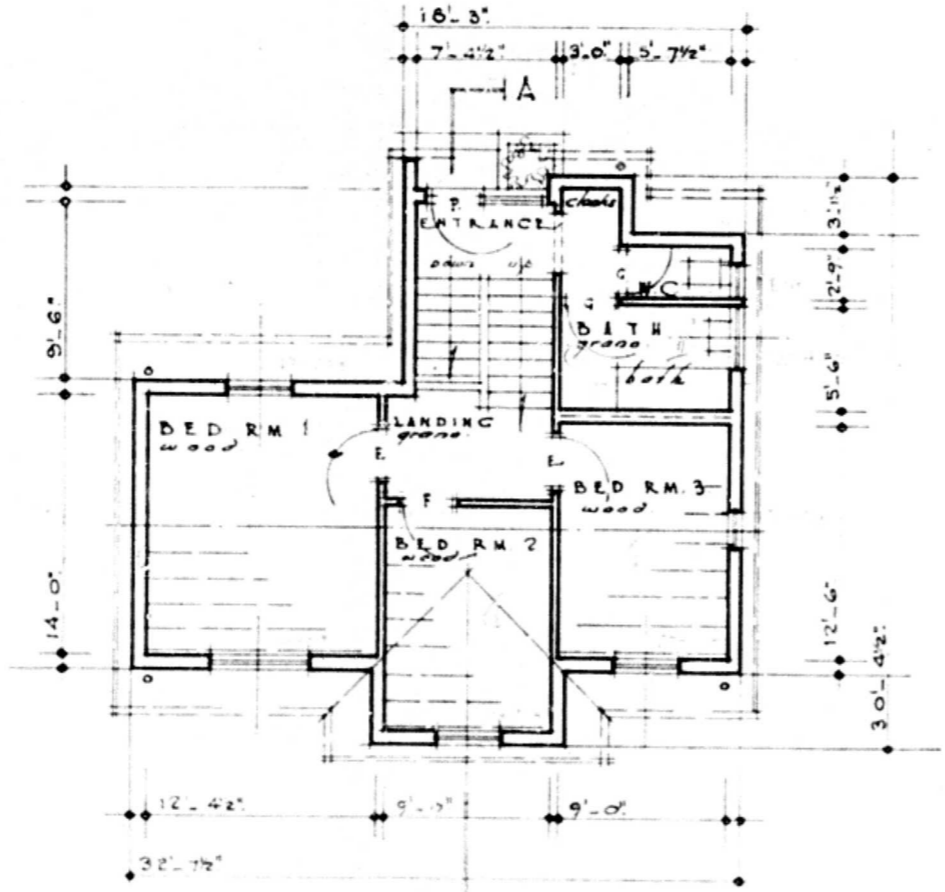

- FIRST - FLOOR -

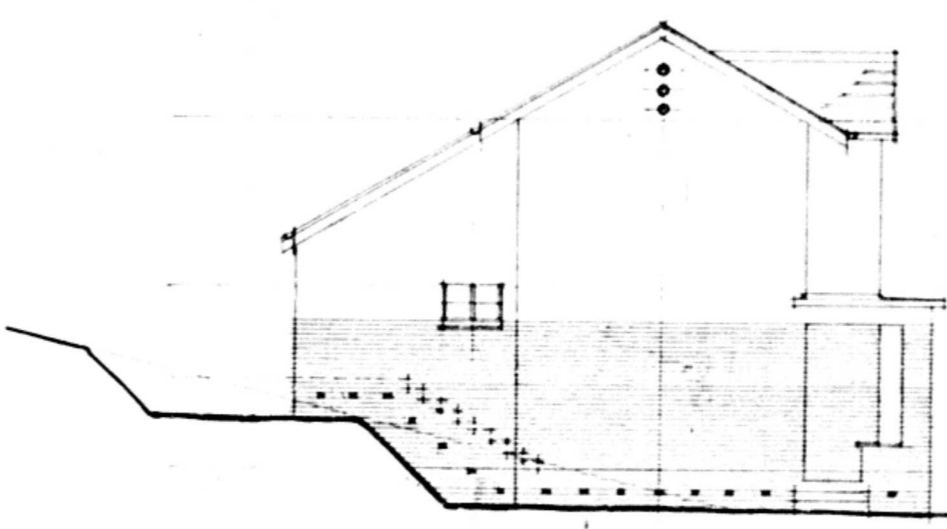

- SIDE - ELEVATION -

NOTE:
REFER TO THE PLAN FOR POSITION
OF SERVICES, PIPES, LIGHTS AND SO.
A.W.P.S.


10'-0"