




PLAN OF CENTRE PIER BASE
1:25

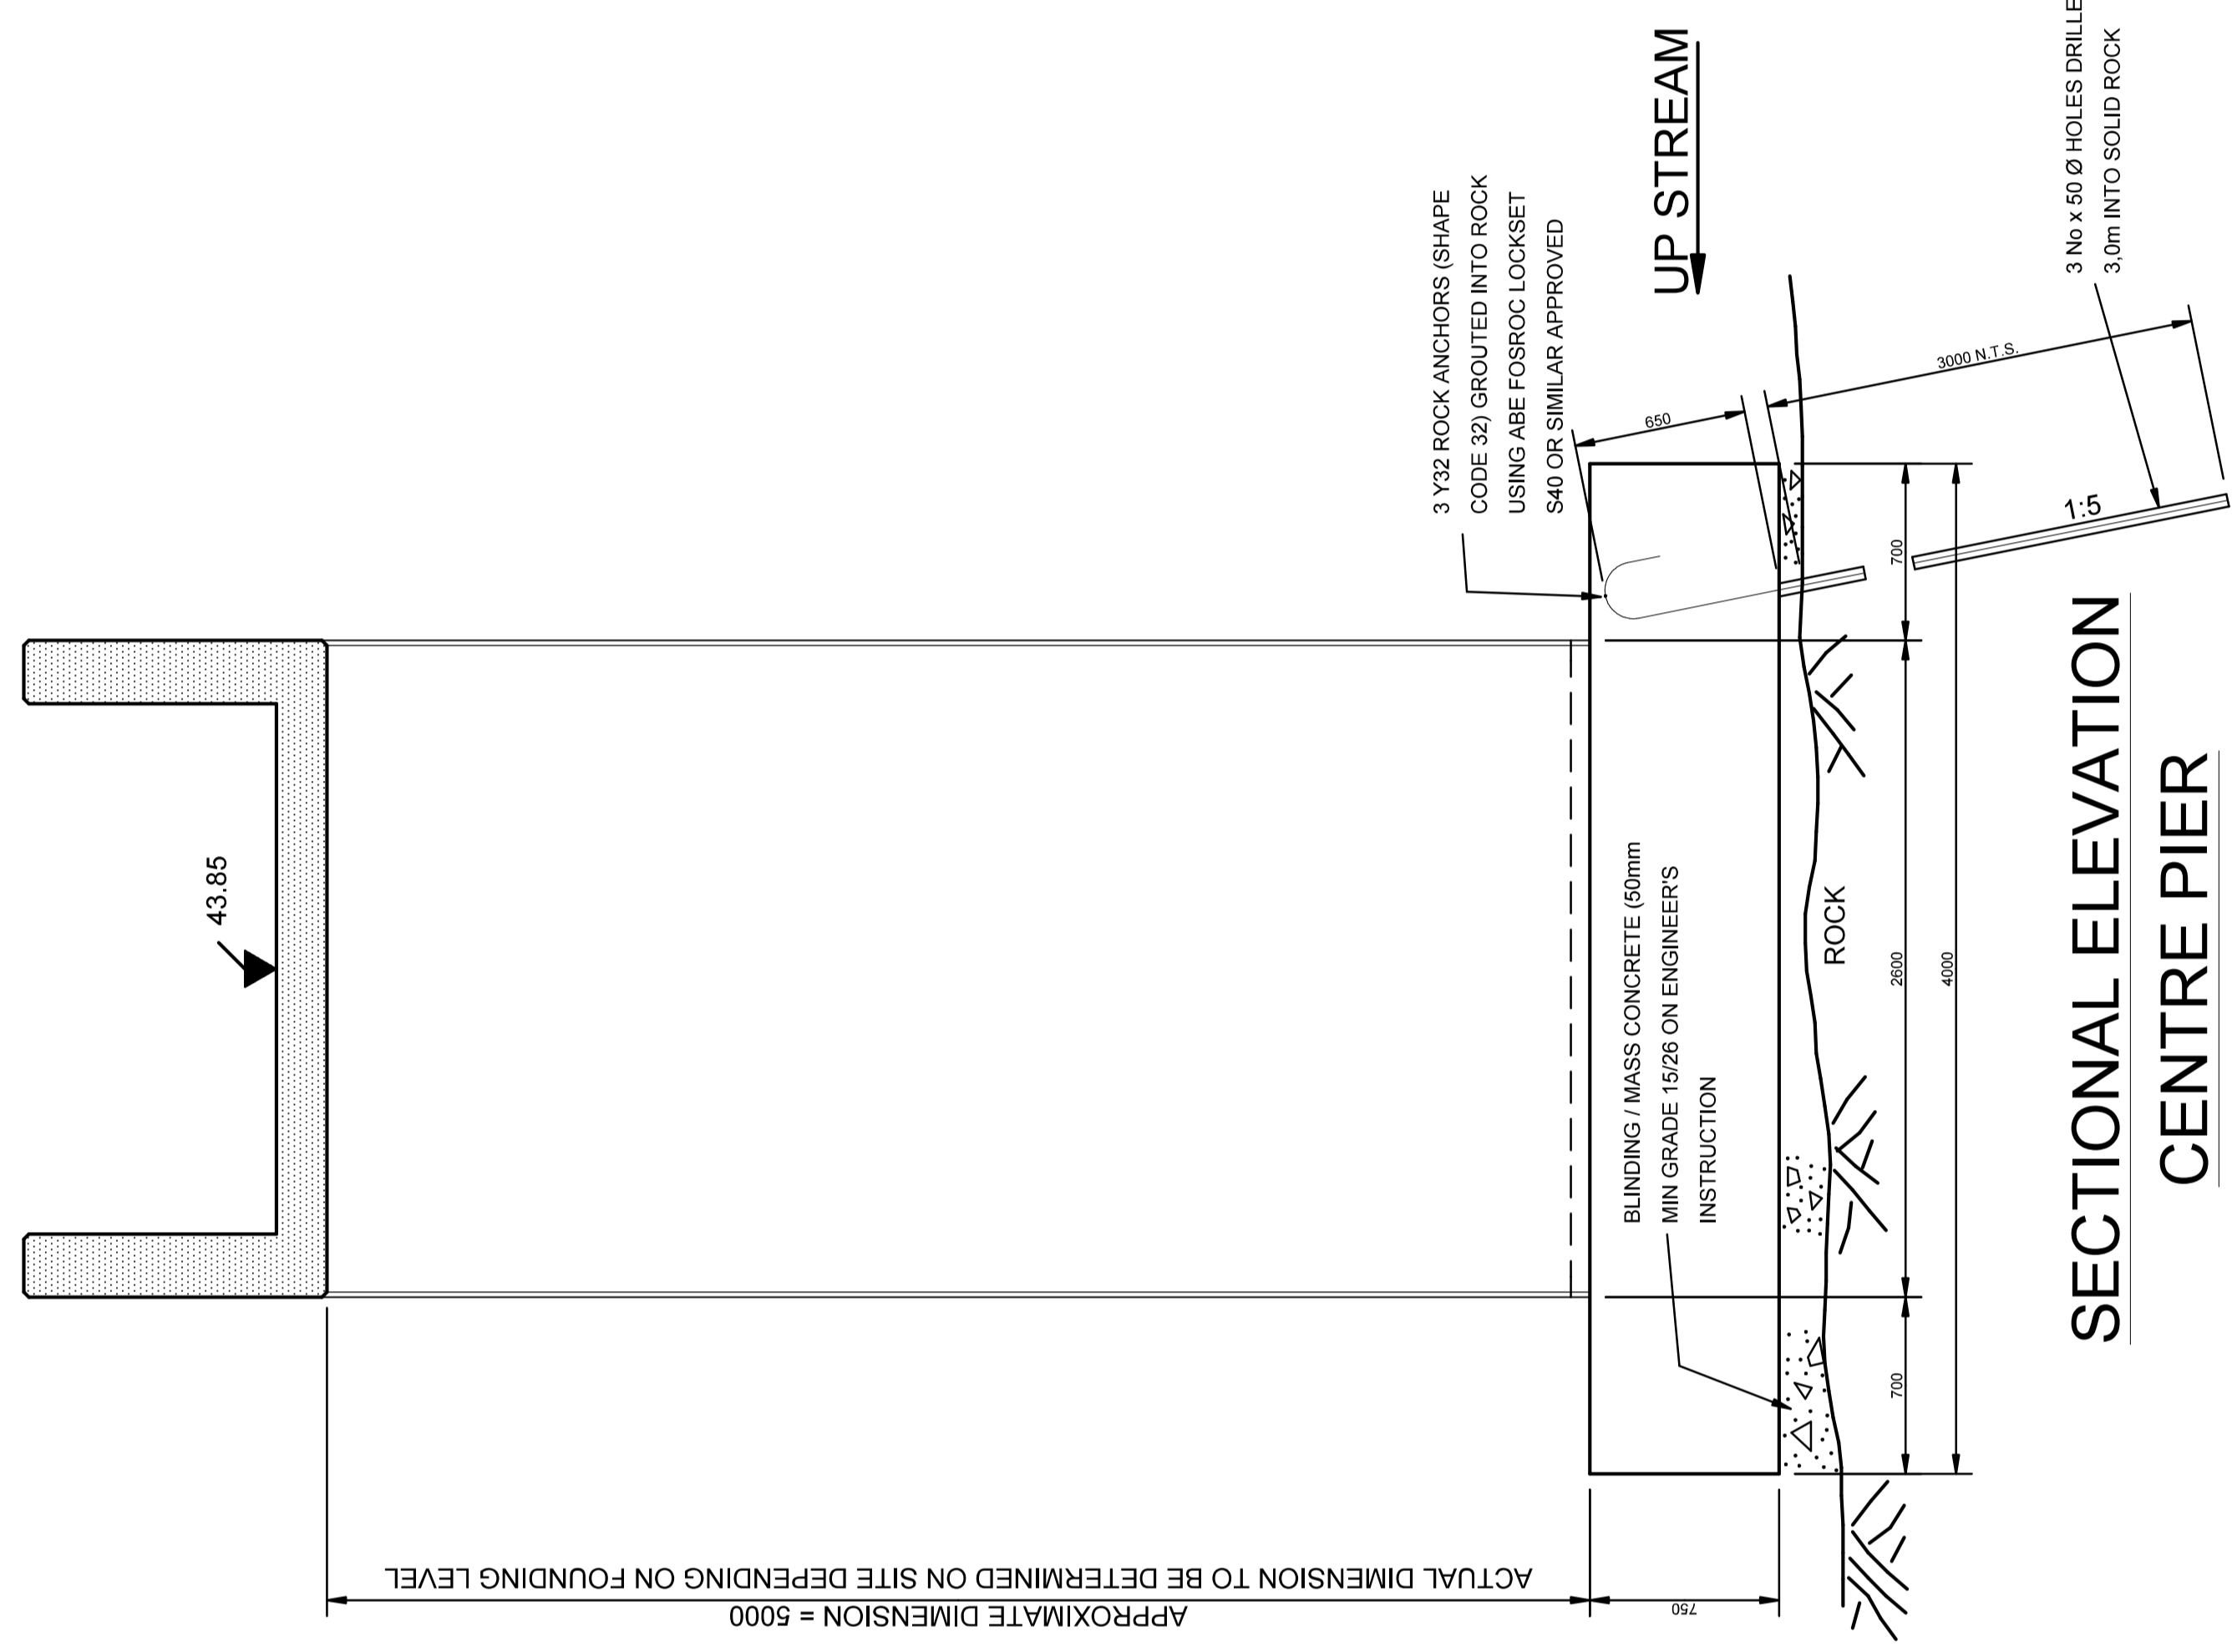

SECTIONAL ELEVATION
CENTRE PIER
1:25

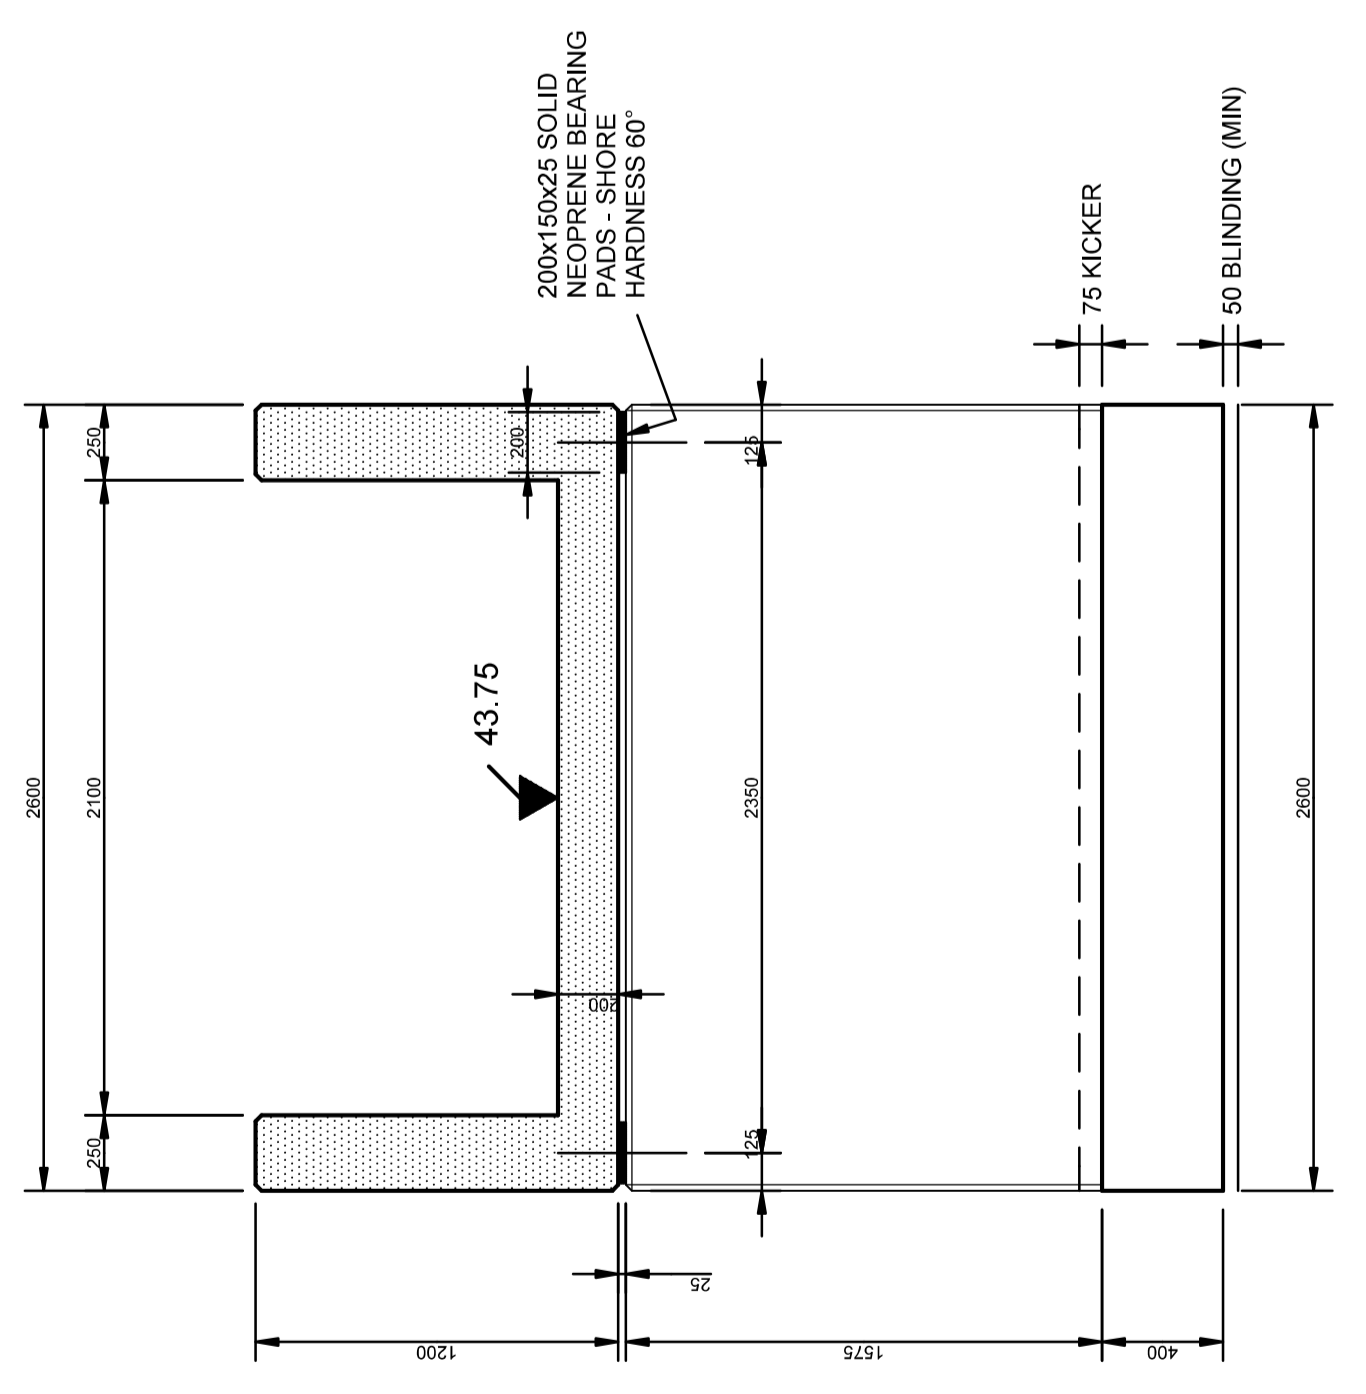


SECTIONAL ELEVATION
NORTH / SOUTH ABUTMENTS
1:25

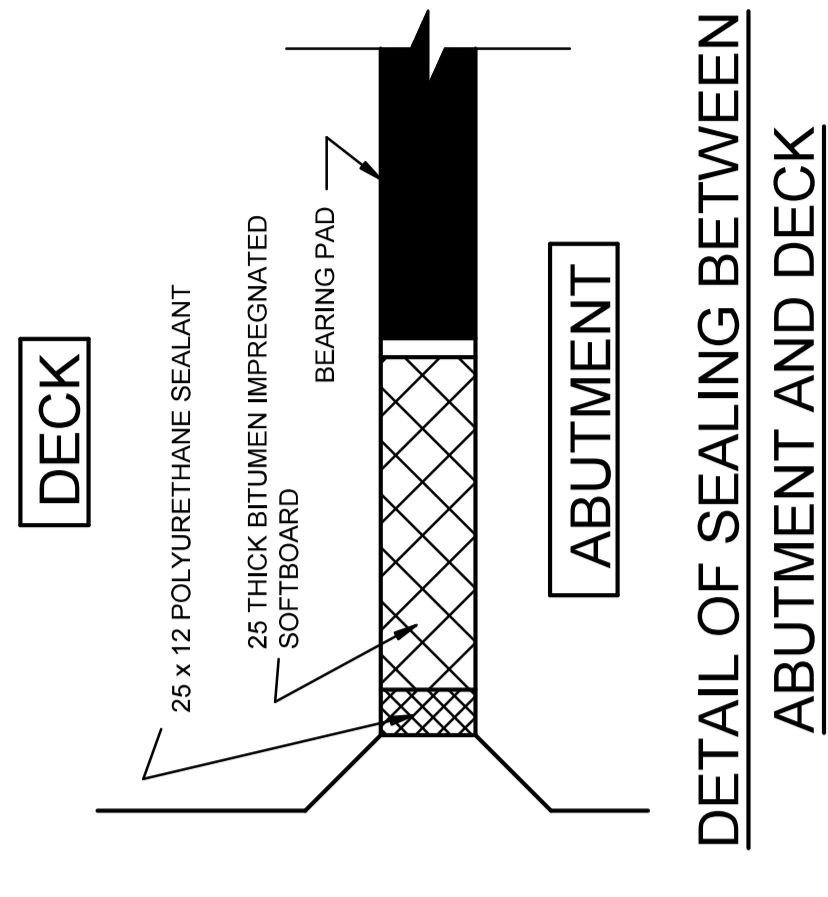

DETAIL OF SEALING BETWEEN
ABUTMENT AND DECK

Contract No 1R - XXXX	
Project Title CONSTRUCTION OF A PROPOSED PEDESTRIAN BRIDGE - BURBREEZE, WARD 02	
Drawing Title GENERAL ARRANGEMENT	
Soles AS SHOWN	Reference
Designed J.V.H.	Date 08-2014
Checked	Drawn P.G.F
Manager: Structures	
Engineer: Roads Provision	
A.M. Peters Head: Engineering	
Drawing XXXXX	Sheet 1 of Sheets

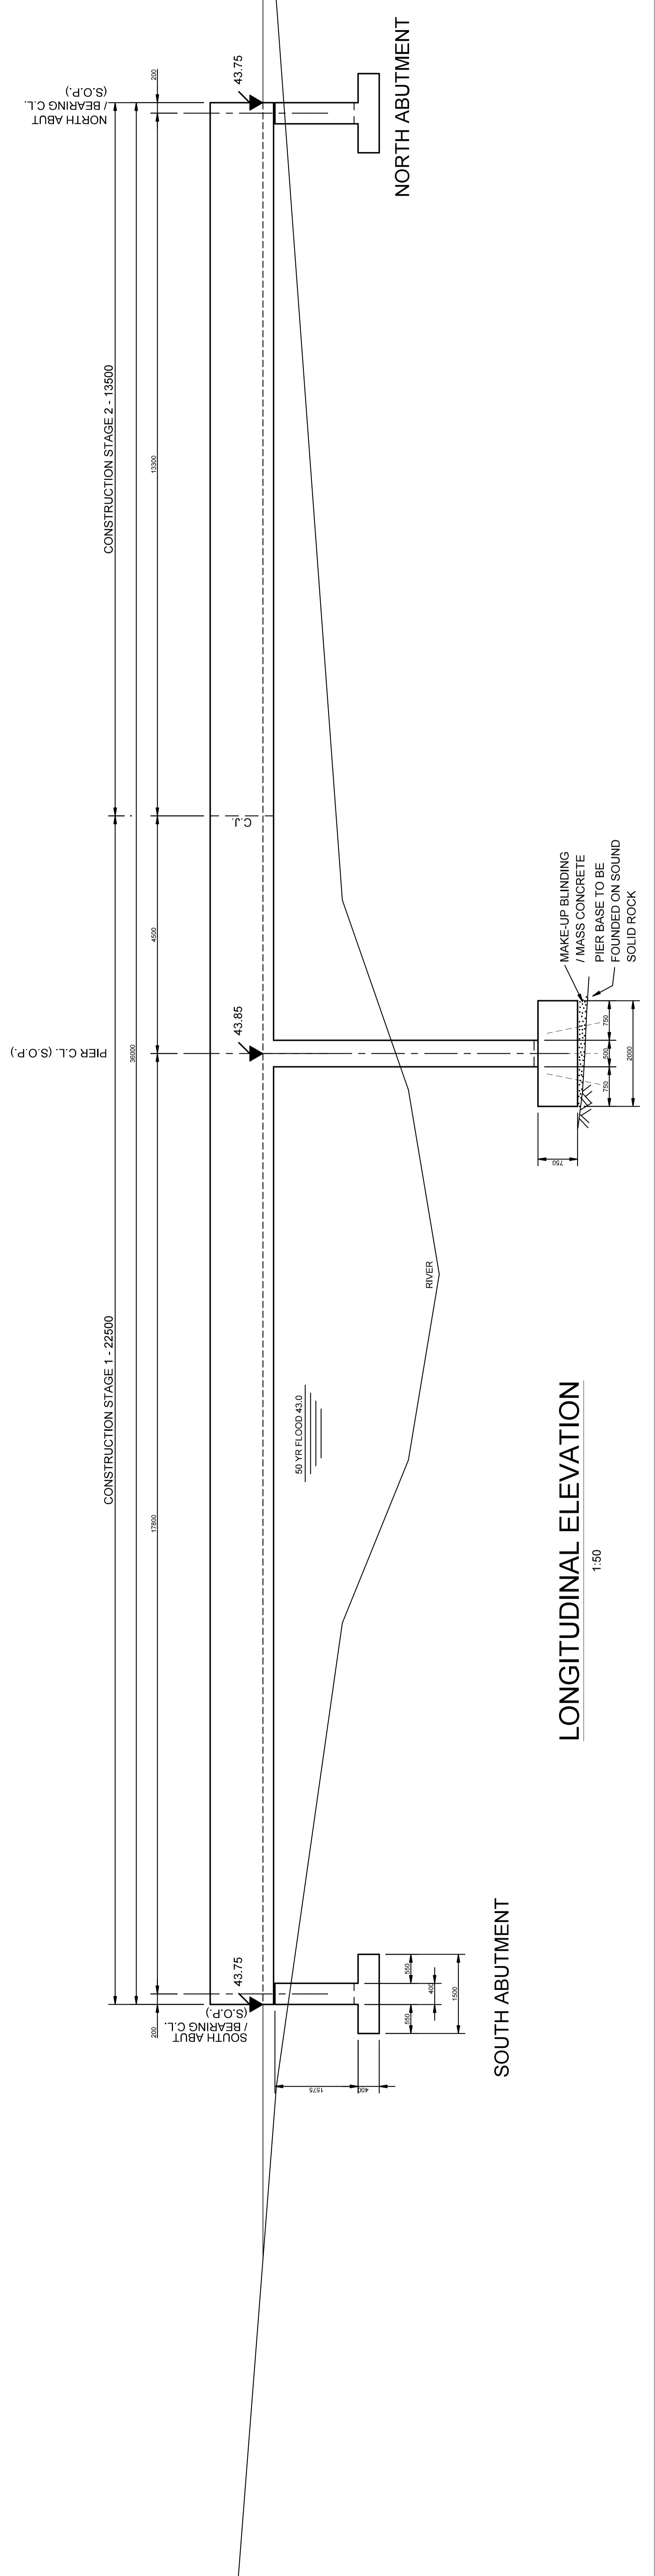

LONGITUDINAL ELEVATION
1:50

SOUTH ABUTMENT

NORTH ABUTMENT

