


SURVEYED: HENDRIKSE SURVEYS  
 CELL:083-2847600  
 BOX 1022  
 SPRINGBOK  
 8240

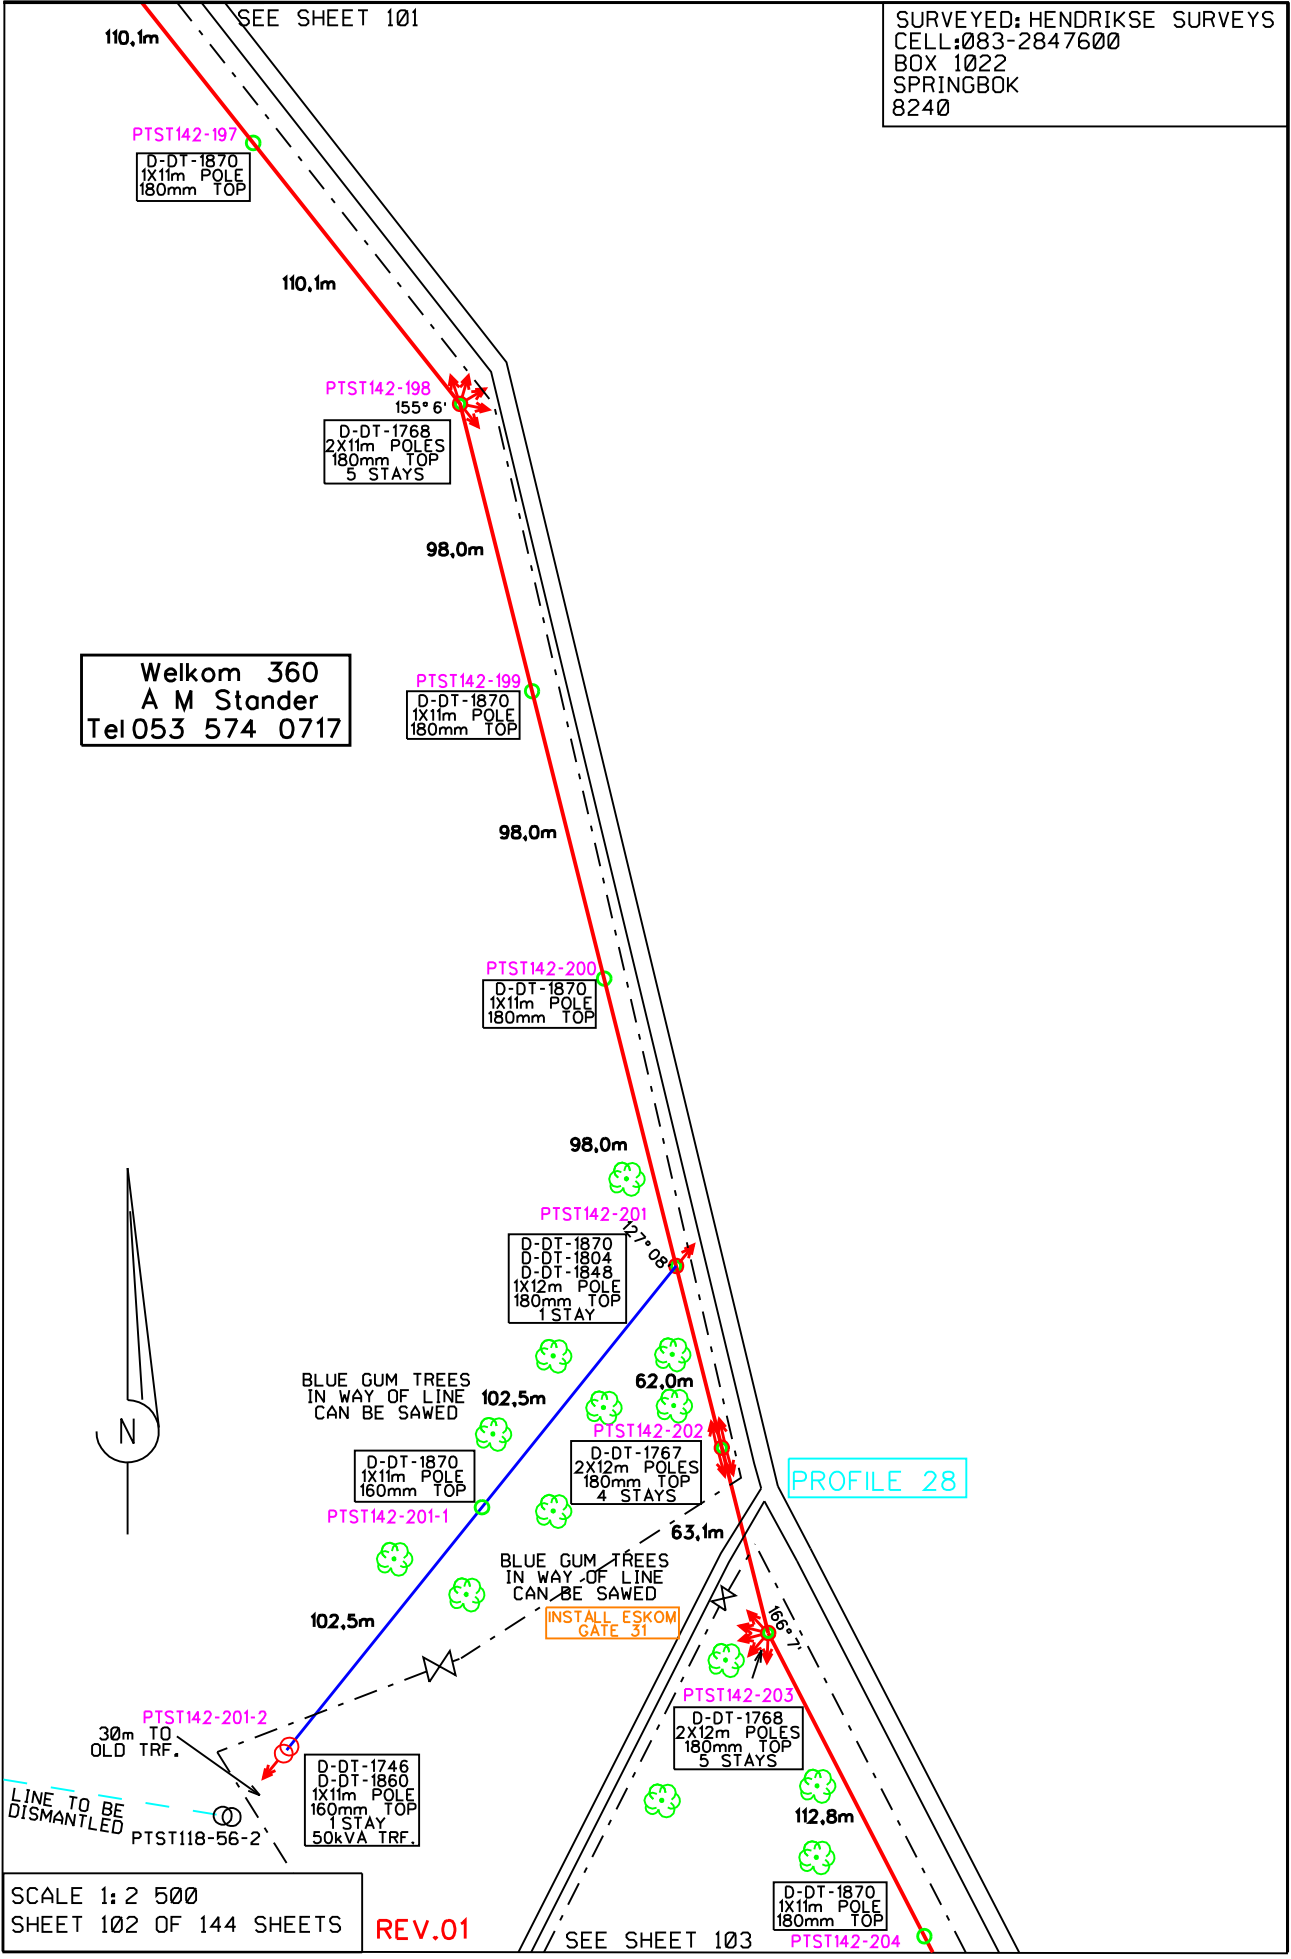

Welkom 360  
 A M Stander  
 Tel 053 574 0717

SCALE 1: 2 500  
 SHEET 102 OF 144 SHEETS

REV.01

SEE SHEET 103

SEE SHEET 101

LINE TO BE  
 DISMANTLED