


SURVEYED: HENDRIKSE SURVEYS
CELL:083-2847600
BOX 1022
SPRINGBOK
8240

SEE SHEET 102

Welkom 360
A M Stander
Tel 053 574 0717



SEE SHEET 103-1

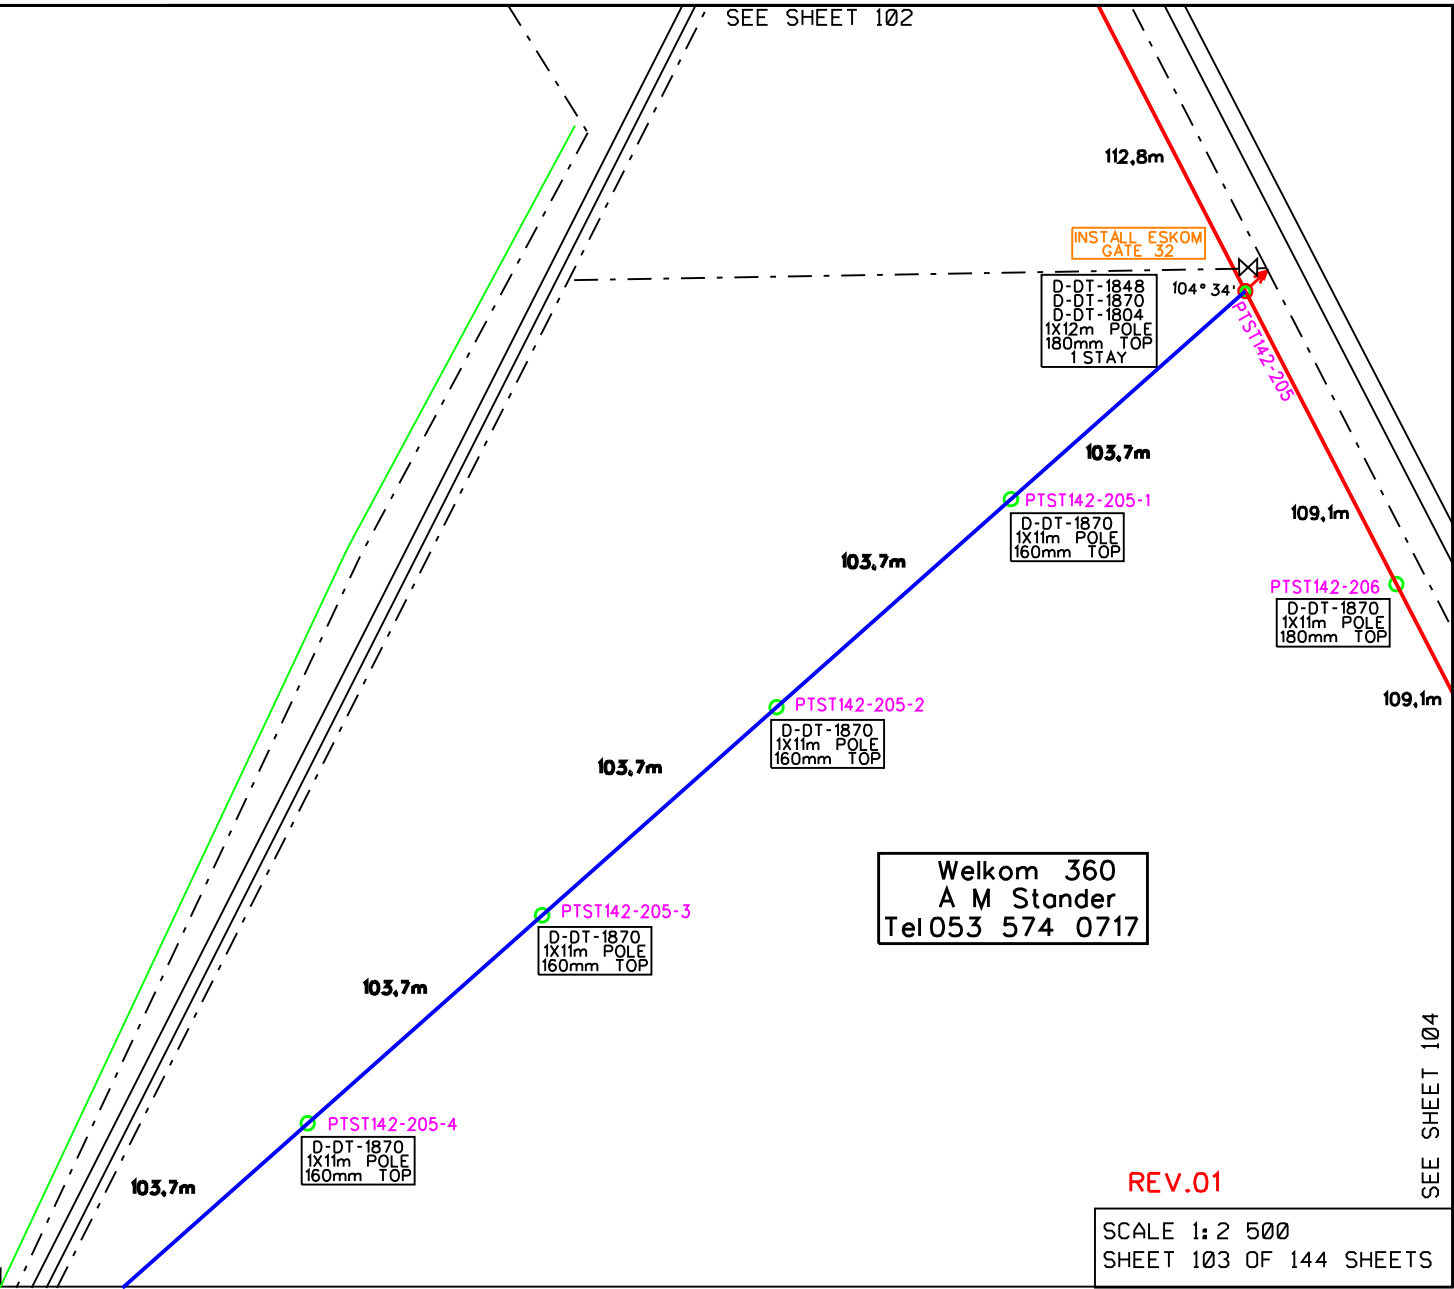

Welkom 360
A M Stander
Tel 053 574 0717

REV.01

SCALE 1: 2 500
SHEET 103 OF 144 SHEETS

SEE SHEET 104