

SURVEYED: HENDRIKSE SURVEYS
CELL: 083-2847600
BOX 1022
SPRINGBOK
8240




LINE TO BE DISMANTLED

Kings Haeth 154
J J Myburgh
Cell 082 786 7227

SEE SHEET 103-4-4

TRACK

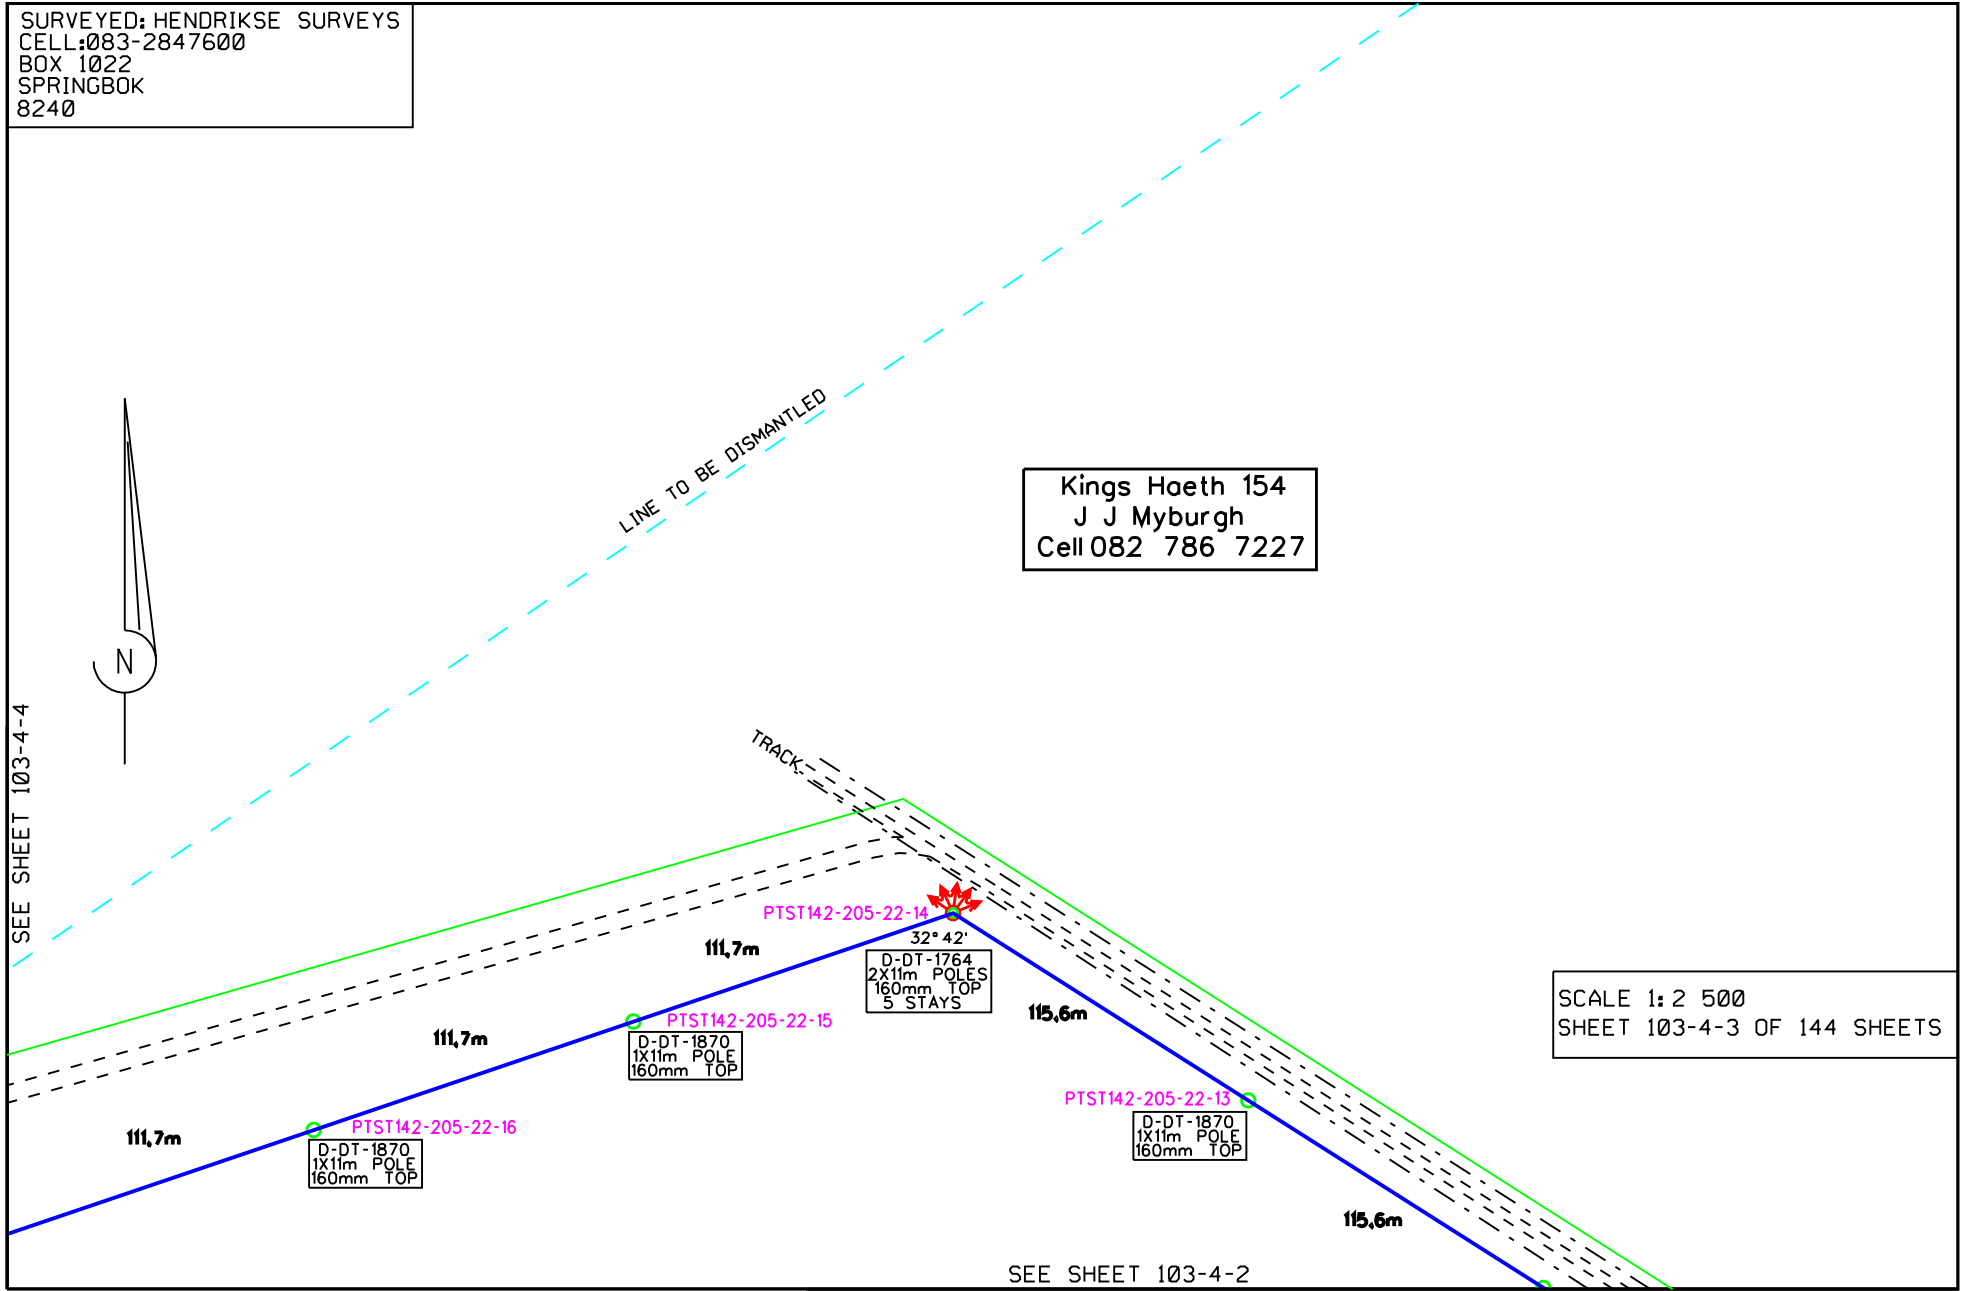

SCALE 1: 2 500
SHEET 103-4-3 OF 144 SHEETS

SEE SHEET 103-4-2